



KEY:


1. Timber Bench
2. Timber Bench Back
3. Timber Bench Armrest
4. Donegal Quartz Coping Stone
5. Donegal Quartz Walling Stone
6. Mortar Bed to engineers detail
7. Concrete Foundations
8. Bench Steel plate fixings

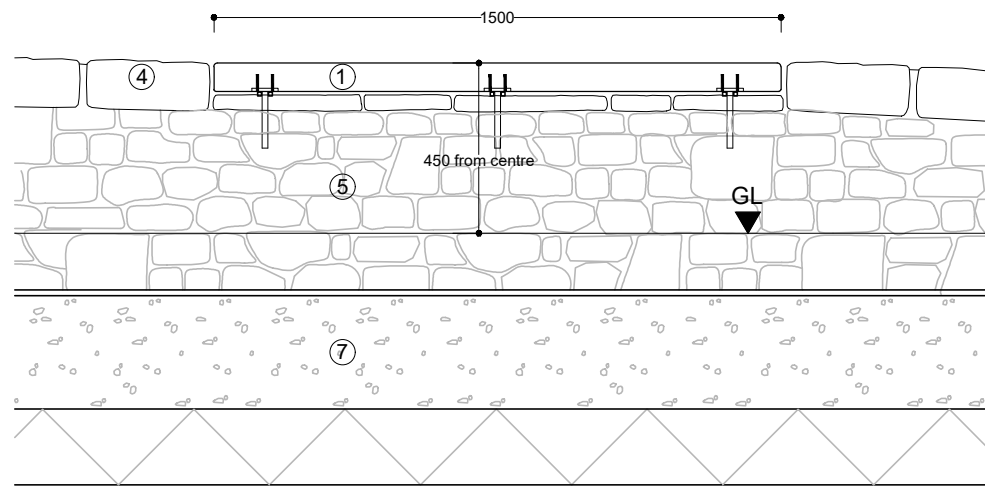

Front Elevation - Typical Timber Bench
SCALE 1:20

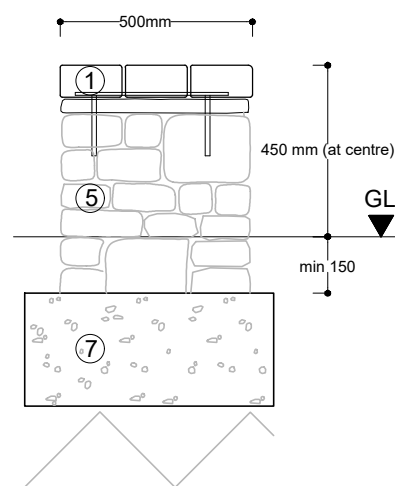

Section - Typical Timber Bench
SCALE 1:20

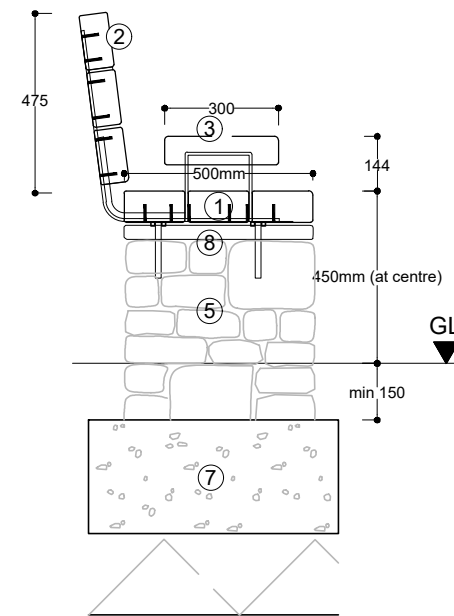

Section - Typical Timber Bench (with back)
SCALE 1:20

NOTES

1. All measurements shown are in metres, and all levels are to ordnance datum unless otherwise indicated
2. All Coordinates are to Irish Grid, unless otherwise noted.
3. Donegal Quartz - sourced locally.
4. Timber to be FSC 'Forest Stewardship Council' certified seasoned Robinia. Use of centre of heartwood or sapwood to be avoided.
5. Appropriate timber to be selected by fabricator for each individual timber element to eliminate cracking.
6. Timbers to be planed all round with a drum sanded finish.
7. All metalwork to be mild steel hot dip galvanised to BS EN ISO 1461: 2009 prior to painting. Painted Dark Grey: Ral 9004
8. All fixing to be hidden and tamper proof
9. All drawings should be read in conjunction with landscape layout.
10. When positioned on a sloping wall, ensure centre of bench is 450mm above ground level.

Based upon Land and Property Services data with the permission of the controller of Her Majesty's Stationery Office, © Crown copyright and database rights (CS&LA 581)

Ordnance Survey Ireland mapping data used with permission: in association with Donegal County Council - OS License 2003/07/CCMA/Donegal County Council. Copyright Ordnance Survey Ireland, Government of Ireland.

P01	13.09.2021	Issued for Planning	HB
P00	19.08.2021	Issued for Planning	HB
Rev	Issue Date	Description	App

Quantity Surveyors **Sammon**
 Sammon
 9-11 Corporation Square
 Belfast, BT1 3AJ
 T 028 7127 1323
 info@sammon.eu
 www.sammon.eu

Landscape Architects
the paul hogarth company
 The Paul Hogarth Company Ltd
 Potter's Quay, 5 Ravenhill Road
 Belfast, BT6 8DN
 T 028 9073 6690
 belfast@paulhogarth.com
 www.PaulHogarth.com

Project Manager, Civil & Structural Engineers
McAdam
 ENHANCING LOCAL COMMUNITIES
 1c Montgomery House
 478 Castlereagh Road
 Belfast, BT5 6BQ
 T: 028 9040 2000
 E: admin@mcadamdesign.co.uk
 www.mcadamdesign.co.uk

Funder
Peace
 Northern Ireland - Ireland
 European Regional Development Fund

Client
Comhairle Contae Dhún na nGall
 Donegal County Council
 Derry City & Strabane District Council
 Comhairle Chathair Dhúine & Cheantar an tSrátha Bálain
 Derry City & Strabane District Council

Project Status **STAGE 3 - PLANNING**

Project **RIVERINE COMMUNITY PARK**

Drawing **Typical Wall and Bench (ROI PLANNING)**

Scale **1:20 @ A3**

Drawn DMcK	Checked DM	Approved DMK
Date 09/06/2021	Date 04/08/2021	Date 19.08.2021

Project - Organisation - Zone - Level - Type - Role - Number	Revision
RVCP - TPHC - ZZ - XX - DR - LA - 2028	P01

Project Number 1383	Status code & Description ST2 For Information
----------------------------	--

All dimensions are in metres. Figured dimensions to be taken in preference to scaled dimensions. Dimensions to be checked on site. © 2021 McAdam Design Ltd.