


1 BLOCK B - North Elevation



2 BLOCK B - South Elevation

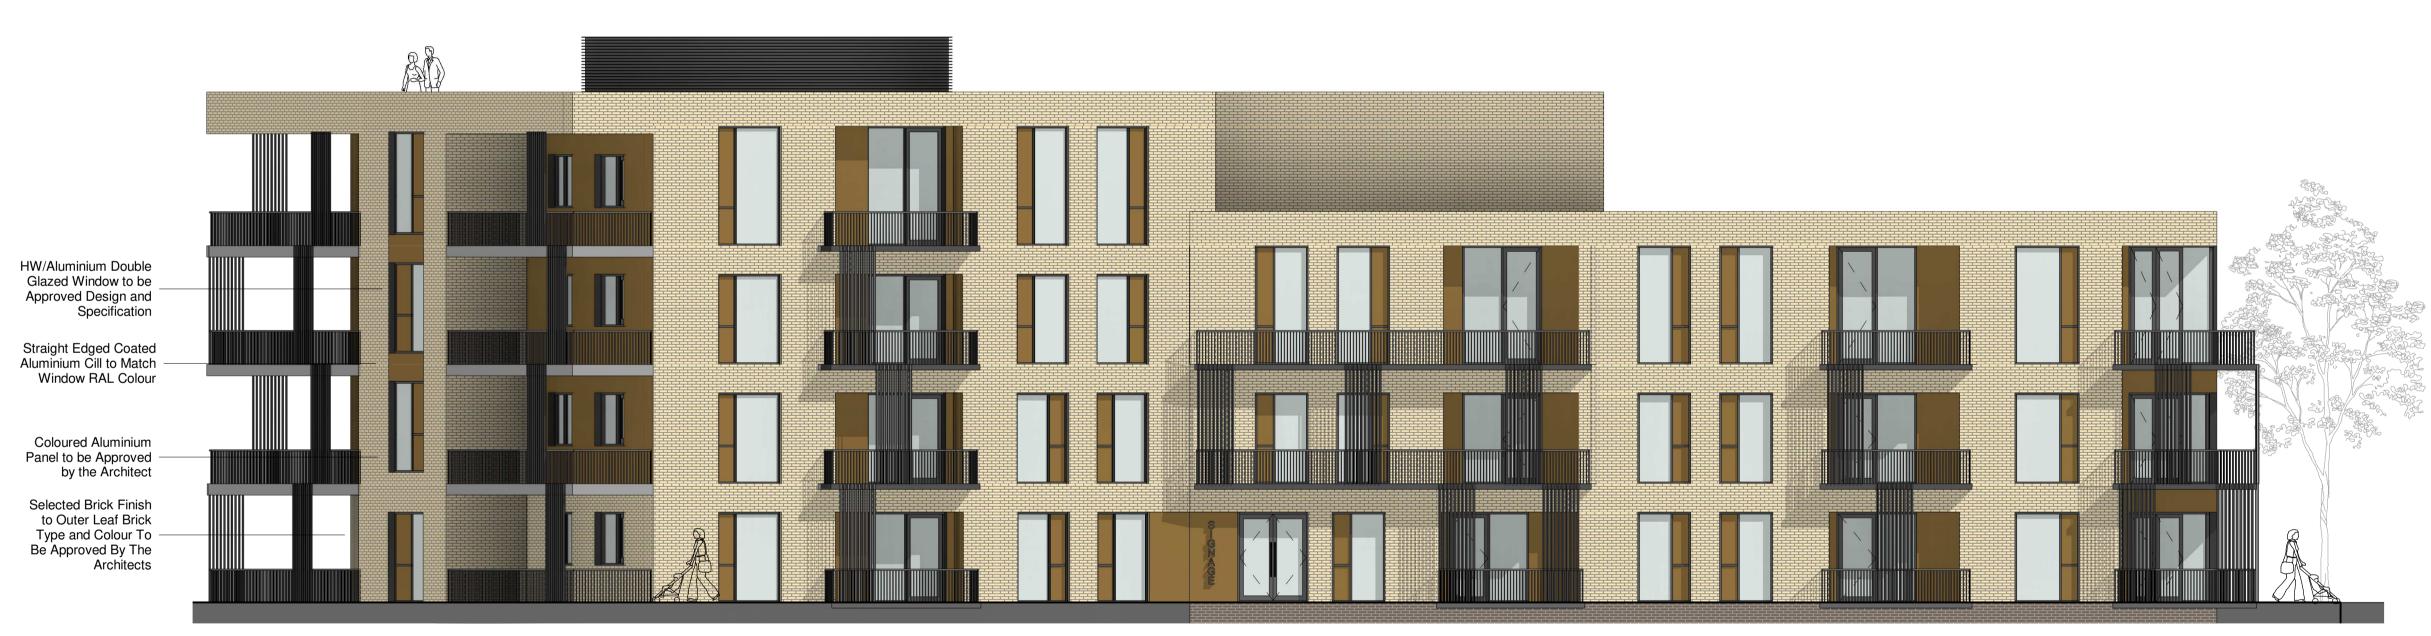



VAN DIJK Architects

MILL HOUSE, MILL STREET, DUNDALK, CO. LOUTH PH. 042-9354466 FAX. 042-9354460 INFO@VANDIJKARCHITECTS.COM

DRAWING TITLE APARTMENT BLOCK B PROPOSED FLEVATIONS

SCALE 1: 100 DRAWING NUMBER 1757 - PA-200-BLB JOB CLONMINCH, TULLAMORE
REVISION SIZE MODEL STATUS CLIENT STEINFORT INVESTMENTS
REVISED BY DRAWING BY DATE JULY 2021

FIGURED DIMENSIONS MUST BE USED IN PREFERENCE TO SCALED DIMENSIONS. ANY DIMENSIONAL DISCREPANCIES MUST BE REPORTED TO THE ARCHITECT IN MIST NOT BE USED FOR ANY PHONES BUILDING OR OTHERWISE WITHOUT THE EXPRESSED APPROVAL OF VANDIJK Architects.

REV NR ISSUED

REV. DATE

Rev. Description

CPR NOTE:
ALL WORKS TO BE CARRIED OUT USING PROPER MATERIALS WHICH ARE FIT FOR THE USE THEY ARE INTENDED AND FOR THE CONDITION IN WINHITH THEY ARE TO BE USED. ALL MATERIALS USED IN CONNECTION WITH THE WORKS TO COMPLY WITH THE CONSTRUCTION PRODUCTS REGULATION (EU) NO. 305/2011 AND THE HARMONISED TECHNICAL SPECIFICATION/STANDARDS THA FALL WITHIN THE REMIT OF THE CPR NO. 305/2011

3 3D View 2.