



Rev.	By	Date	Description
------	----	------	-------------

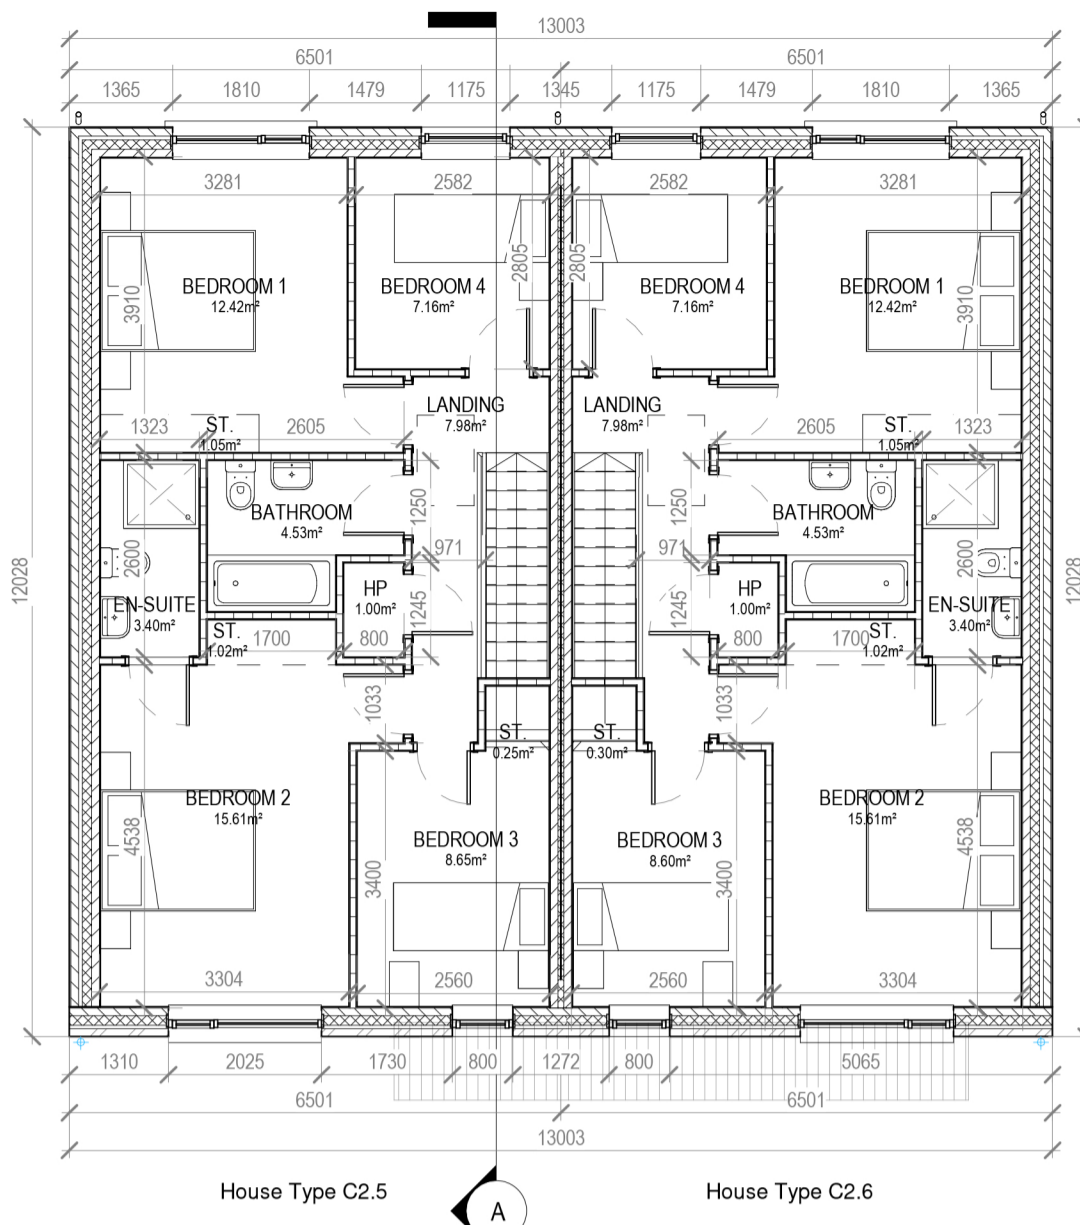


2 Block 7.2 - First Floor Plan  
1:100

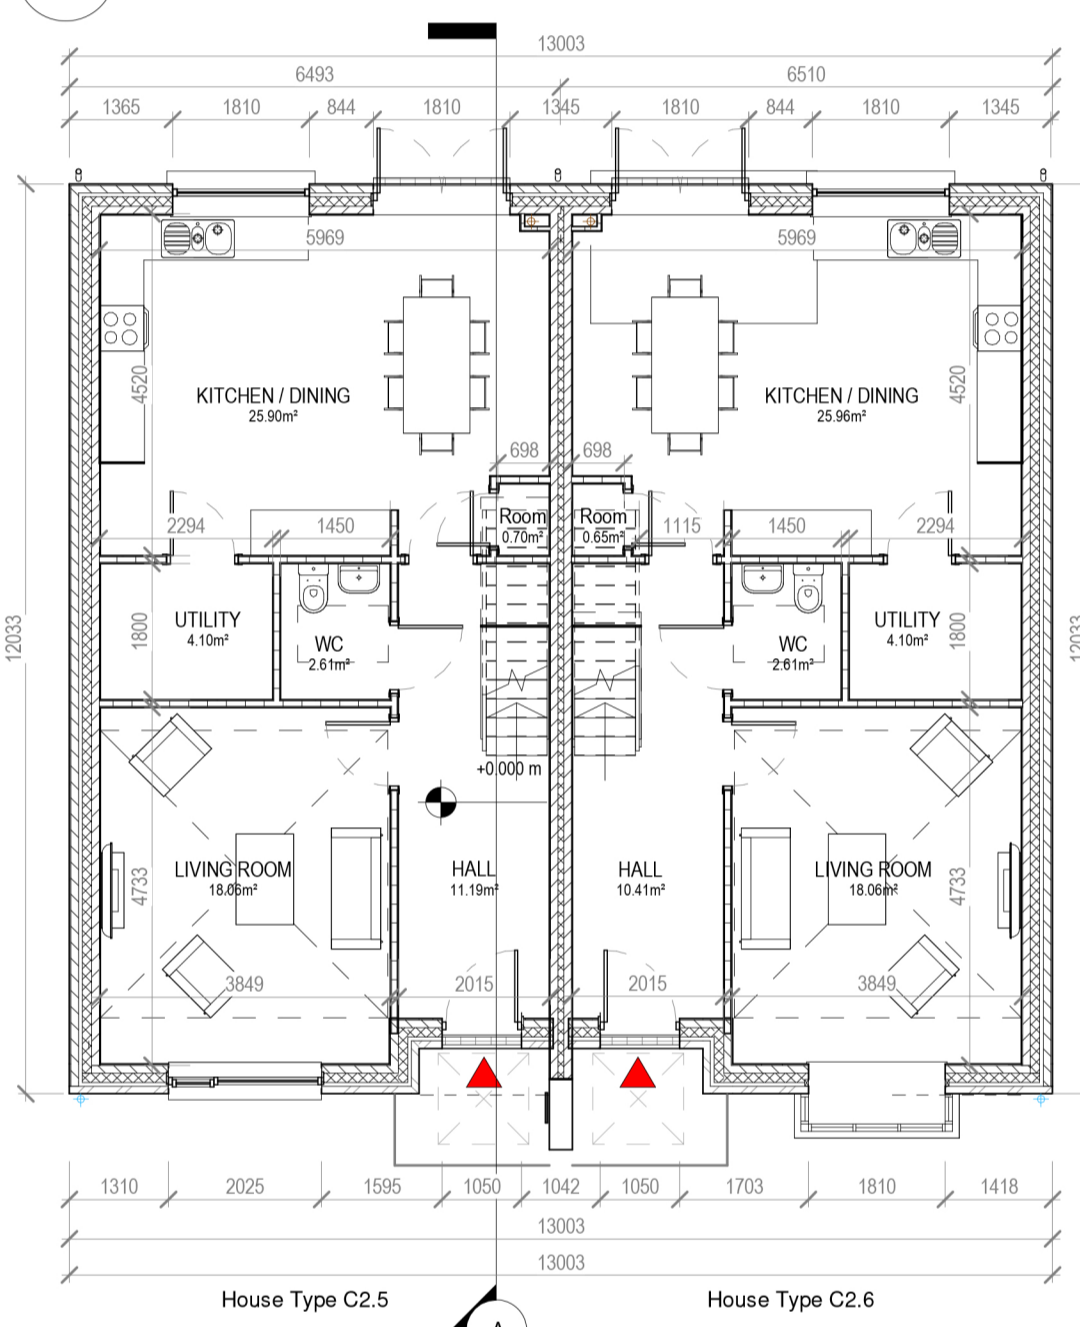

1 Block 7.2 - Ground Floor Plan  
1:100




3 Block 7.2 - Front Elevation  
1:100

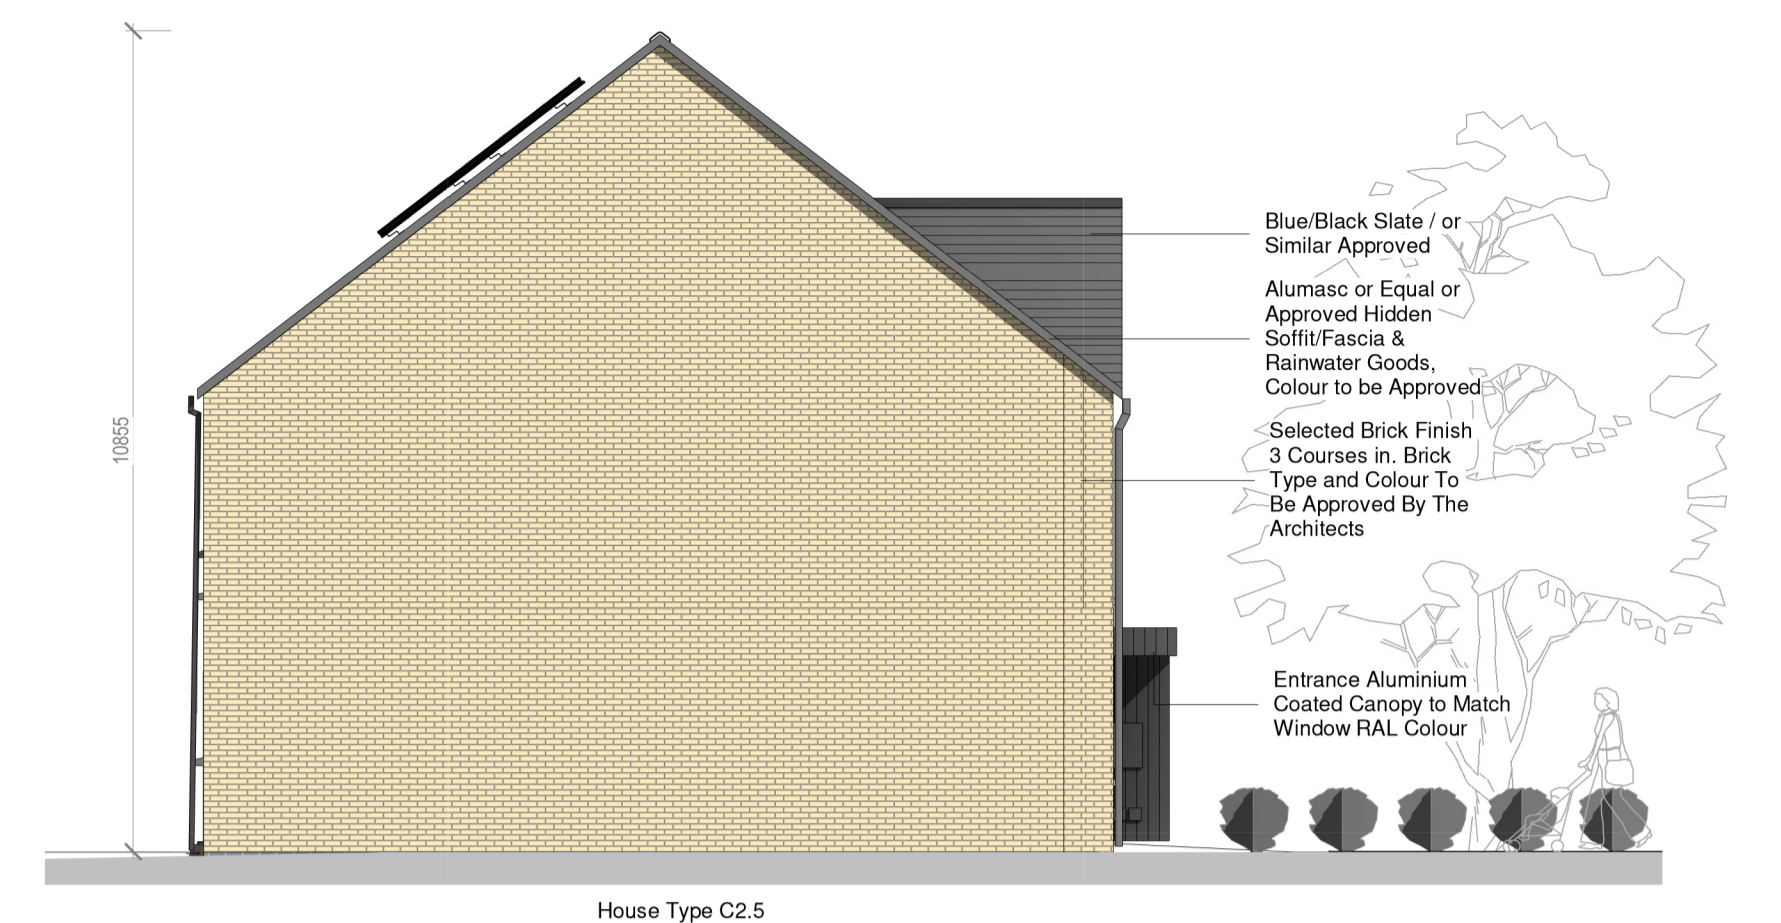

5 Block 7.2 - Side Elevation 1  
1:100




4 Block 7.2 - Rear Elevation  
1:100

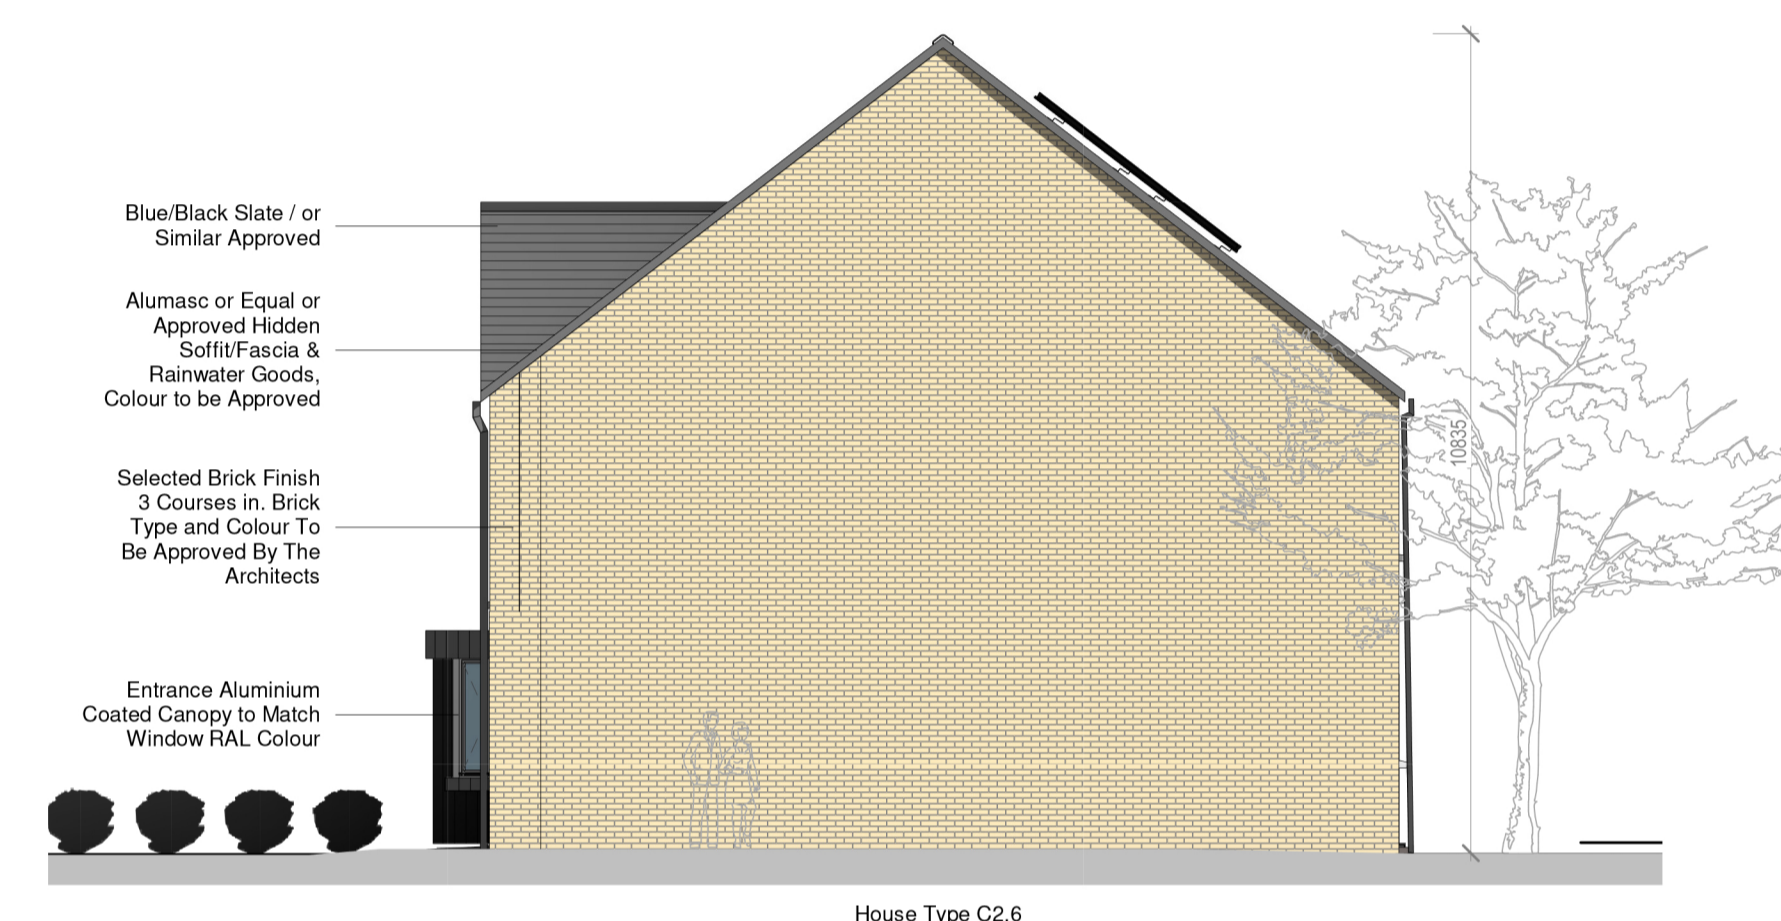


6 Block 7.2 - Side Elevation 2  
1:100



7 Section A-A  
1:100

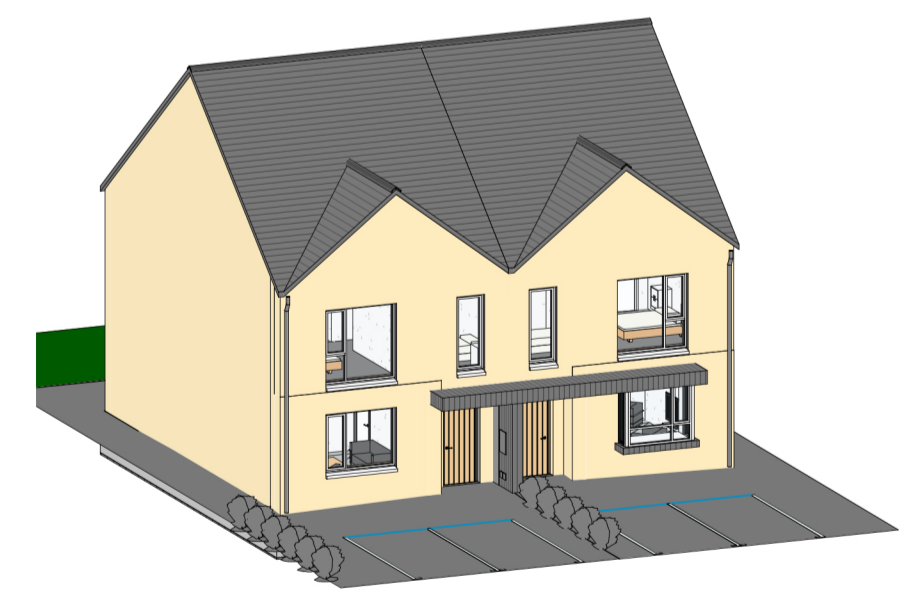

9 Block 7.2 - 3D View

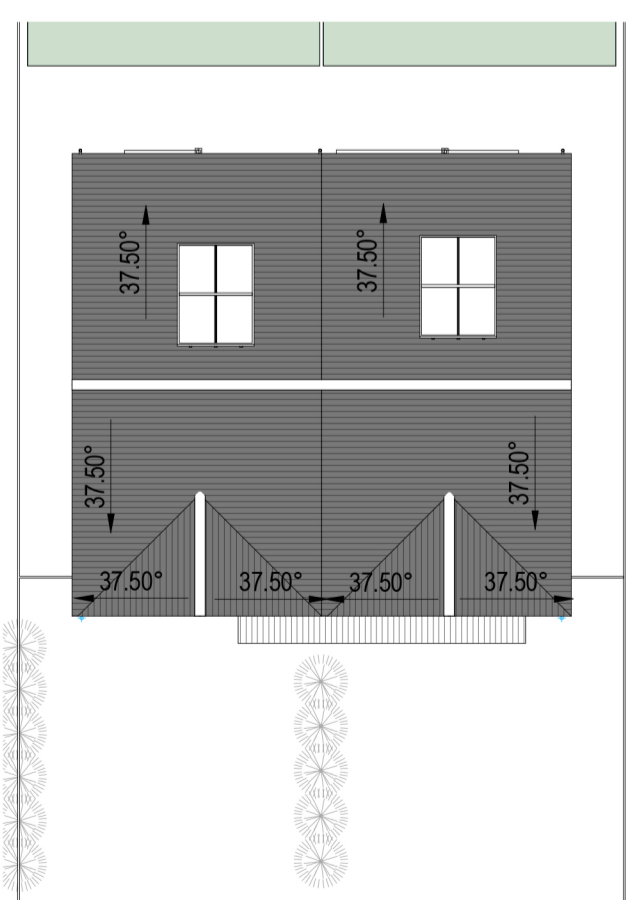


8 Block 7.2 - Roof Plan  
1:200

HOUSE TYPE C2.5 & C2.6 TERRACE  
4 BEDROOM / 6 PERSON  
FLOOR AREA 129 M<sup>2</sup>

	Dwelling Type	Gross Floor Area	Minimum Main Living room	Aggregate living area	Aggregate bedroom area of	Storage
Target	4 Bed 6P house	110	15	40	43	6
Proposed	4 Bed 6P house	129	18.06	43.9	43.8	6.5

PLEASE NOTE:  
Minimum unobstructed living room width 3.8m.  
Main bedroom area 13m<sup>2</sup>, Double room 11.4m<sup>2</sup> (2.8m minimum width), Single 7.1m<sup>2</sup> (2.1m minimum width)

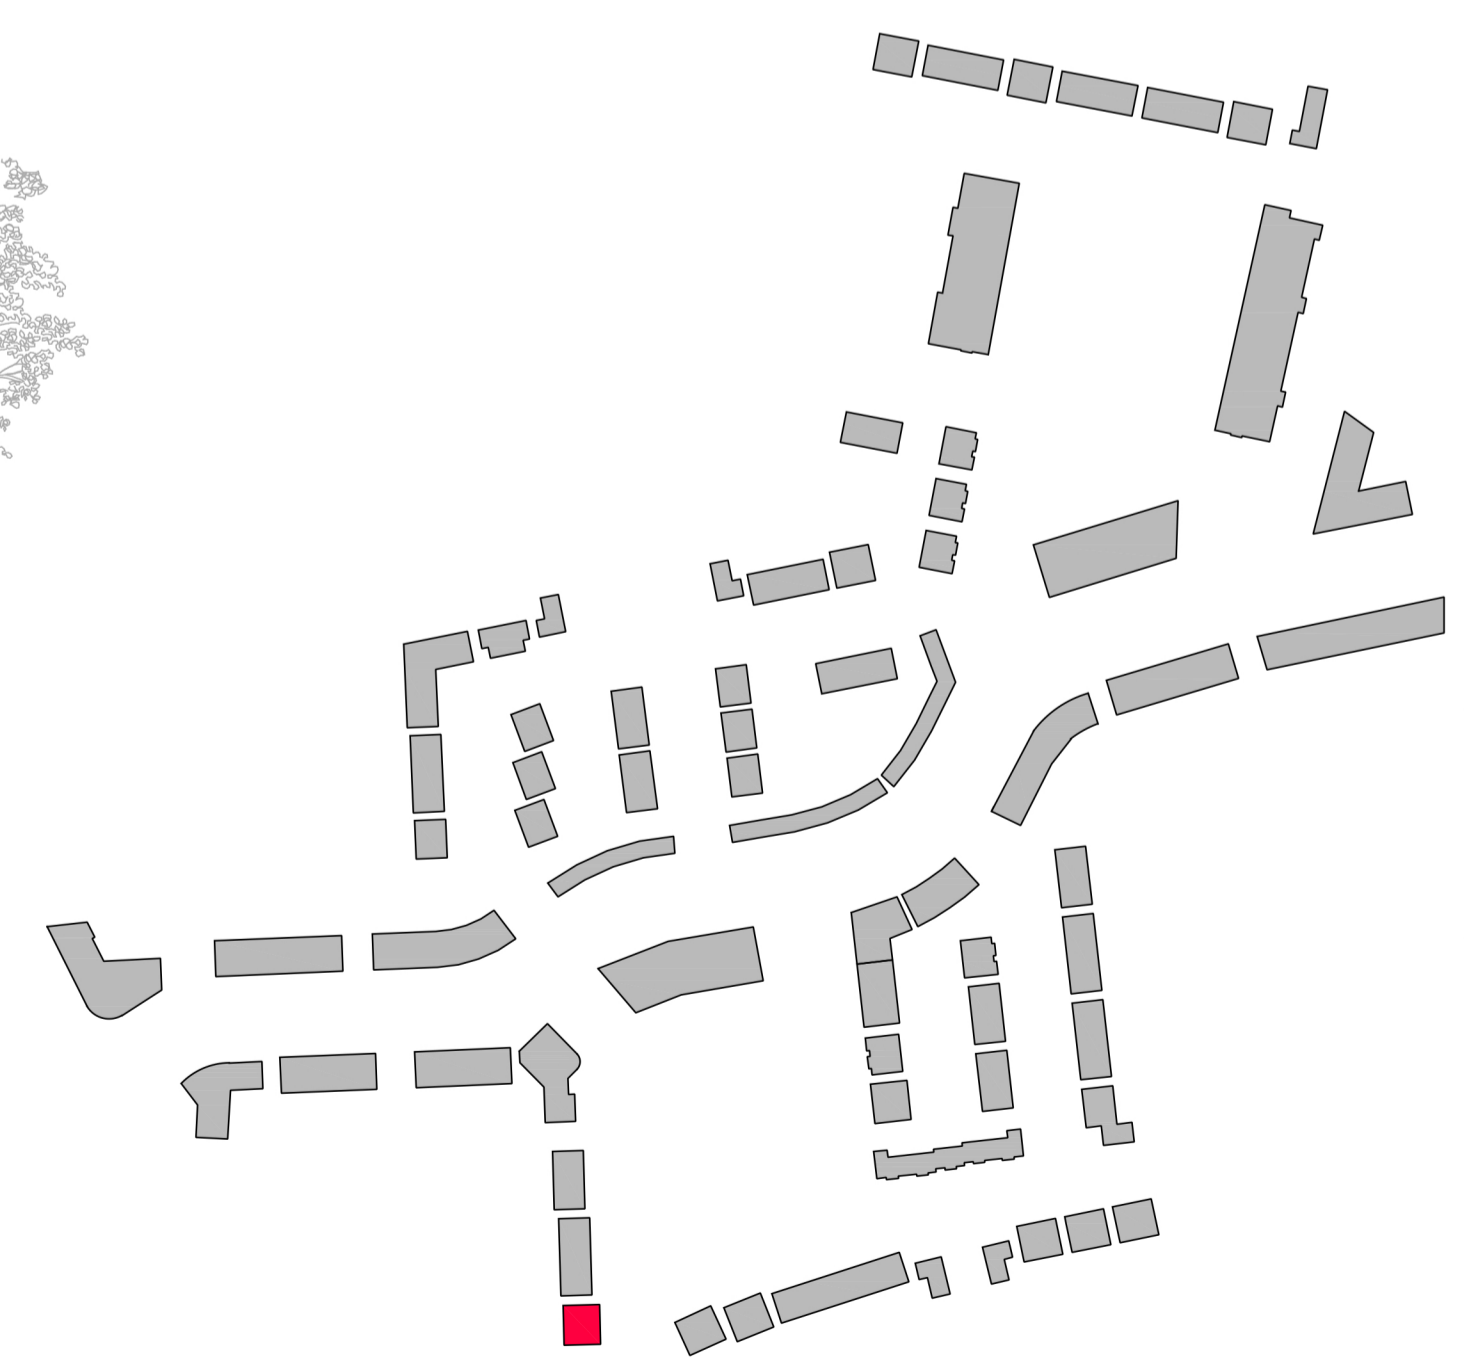

NOTE:  
Levels shown on architectural block plans relate to local Ground Floor Level and do not relate to Ordnance Datum.  
For Finished Ground Floor Levels related to Ordnance Datum see DBFL Engineers drawings numbered: 180002-2000 Roads Layout / 180002-2001 Roads Layout Sheet 1 / 180002-2002 Roads Layout Sheet 2

CPR Note:  
All works to be carried out using proper materials which are fit for the use they are intended and for the condition in which they are to be used.  
All materials used in connection with the works to comply with the Construction Products Regulation (EU) No. 305/2011 and the harmonised technical specification/standards that fall within the remit of the CPR No. 305/2011

**van Dijk Architects**  
MILL HOUSE, MILL STREET, DUNDALK, CO. LOUTH  
PH: 042-9354466 FAX: 042-9354460  
INFO@VANDIJKARCHITECTS.COM

DRAWING TITLE  
BLOCK 7.2 - UNITS C2.5 / C2.6 PLANS, ELEVATION & SECTION

SCALE: 1:100

PROJECT NUMBER: 1757-PA-BL72-100

CLIENT: CLONMINTH TULLAMORE

DESIGNER: VAN DIJK ARCHITECTS

DATE: OCTOBER 2021

FILED DIMENSIONS MUST BE USED IN PREFERENCE TO GRID DIMENSIONS. ANY DIMENSIONAL DISCREPANCIES MUST BE REPORTED TO THE ARCHITECT IMMEDIATELY. THIS DRAWING REMAINS THE COPYRIGHT OF VAN DIJK ARCHITECTS. IT MUST NOT BE USED FOR ANY PURPOSE BEYOND THAT STATED WITHOUT THE EXPRESS PERMISSION OF THE ARCHITECT. DO NOT COPY OR REPRODUCE THESE DRAWINGS OR ANY ADDITIONAL INFORMATION WITHOUT THE EXPRESS APPROVAL OF VAN DIJK ARCHITECTS.