


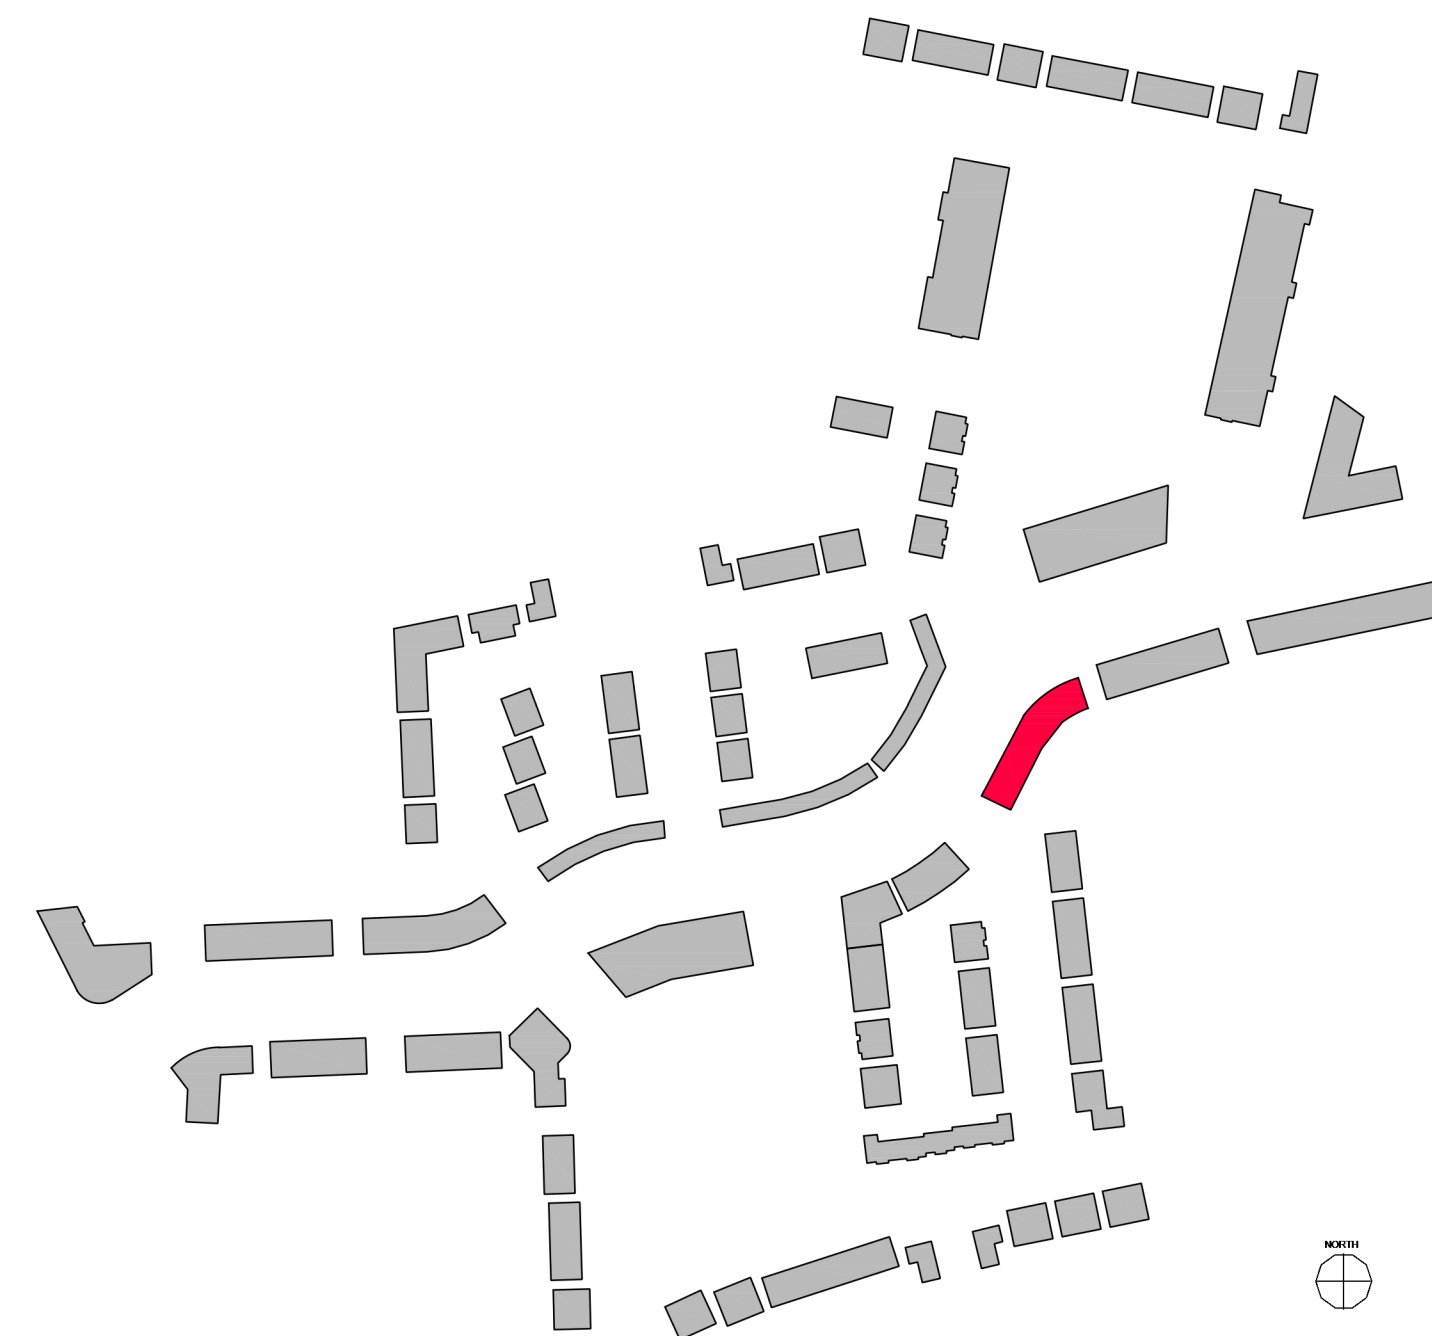

- Blue/Black Flat Concrete Tile / or Similar Approved
- Alumasc or Equal or Approved Hidden Soffit/Fascia & Rainwater Goods, Colour to be approved
- uPVC Double Glazed Window to be Approved Design. Refer to Spec for U-Value etc.
- Selected Render Type and Colour To Be Approved By The Architects
- Straight Edged Coated Aluminium Cill to Match Window RAL Colour



1 Block 2 - Rear Elevation
1 : 100




- Blue/Black Flat Concrete Tile / or Similar Approved
- Alumasc or Equal or Approved Hidden Soffit/Fascia & Rainwater Goods, Colour to be approved
- uPVC Double Glazed Window to be Approved Design. Refer to Spec for U-Value etc.
- Selected Stacked Solider CourseBrick Finish to Outer Leaf Brick Type and Colour To Be Approved By The Architects
- Straight Edged Coated Aluminium Cill to Match Window RAL Colour
- Entrance Aluminium Coated Canopy to Match Window RAL Colour
- Selected Brick Finish to Outer Leaf Brick Type and Colour To Be Approved By The Architects

2 Block 2 - Front Elevation
1 : 100



4 Block 2- 3D View

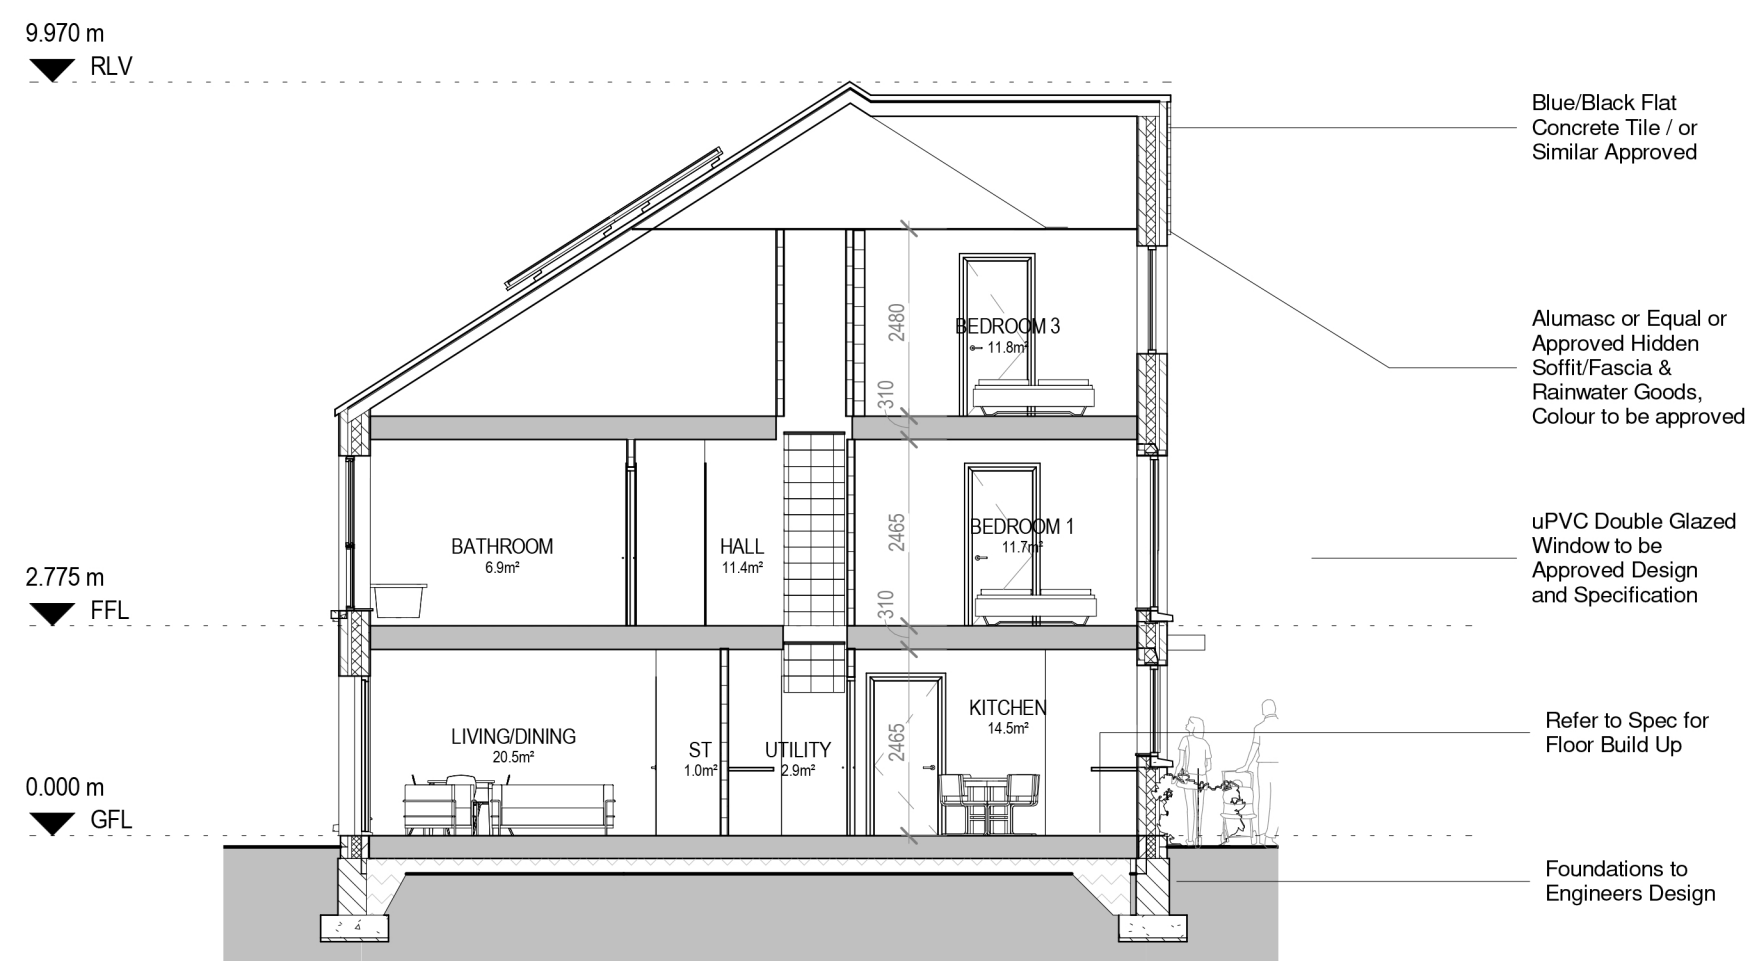

HOUSE TYPE B4.1, B4.3, B4.6 & B4.7
3 BEDROOM / 6 PERSON (3 STOREY)

	Dwelling Type	Gross Floor Area	Minimum Main Living room	Aggregate living area	Aggregate bedroom area of	Storage
Target	3 Bed 6P house (3 Storey)	110	15	37	36	6
Proposed - B4.1	3 Bed 6P house (3 Storey)	126	20	38	36	6.5
Proposed - B4.3	3 Bed 6P house (3 Storey)	126	20	41	36	6.5
Proposed - B4.6	3 Bed 6P house (3 Storey)	143	21	41.5	41	6.5
Proposed - B4.7	3 Bed 6P house (3 Storey)	143	21	41.5	41	6.5

PLEASE NOTE:
Minimum unobstructed living room width 3.8m.
Main bedroom area 13m2, Double room 11.4m2 (2.8m minimum width), Single 7.1m2 (2.1m minimum width)

3 Section A-A
1 : 100

NOTE:
Levels shown on architectural block plans relate to local Ground Floor Level and do not relate to Ordnance Datum.
For Finished Ground Floor Levels related to Ordnance Datum see DBFL Engineers drawings numbered: 180002-2000 Roads Layout / 180002-2001 Roads Layout Sheet 1 / 180002-2002 Roads Layout Sheet 2

REV. NR	ISSUED BY	REV. DESCRIPTION	REV. DATE

CPI NOTE:
ALL WORKS TO BE CARRIED OUT USING PROPER MATERIALS WHICH ARE FIT FOR THE USE THEY ARE INTENDED AND FOR THE CONDITIONS IN WHICH THEY ARE TO BE USED. ALL MATERIALS USED IN CONNECTION WITH THE WORKS TO COMPLY WITH THE CONSTRUCTION PRODUCTS REGULATION (EU) NO. 305/2011 AND THE HARMONISED TECHNICAL SPECIFICATIONS/STANDARDS THAT FALL WITHIN THE SCOPE OF THE CEN/ISO 9001:2015



DRAWING TITLE
BLOCK 2 - UNITS B4.1 / B4.3 / B4.6 / B4.7 ELEVATIONS, SECTION & 3D

SCALE	AS INDICATED	PROJECT NUMBER	DATE
		1757-PA-BL2-200	

FIGURED DIMENSIONS MUST BE USED IN PREFERENCE TO SCALED DIMENSIONS. ANY DIMENSIONAL DISCREPANCIES MUST BE REPORTED TO THE ARCHITECT IMMEDIATELY. THIS DRAWING REMAINS THE COPYRIGHT OF VAN DIJK ARCHITECTS. IT MUST NOT BE USED FOR ANY PURPOSE WITHOUT THE WRITTEN PERMISSION OF VAN DIJK ARCHITECTS. NO PART OF THIS DRAWING OR ANY ADDITIONAL INFORMATION WITHOUT THE EXPRESSED APPROVAL OF VAN DIJK ARCHITECTS