

1 Block 5.5 - Rear Elevation
1:100



3 Block 5.5 - Side Elevation 1
1:100



2 Block 5.5 - Side Elevation 2
1:100




4 Block 5.5 - Section A-A
1:100



5 Block 5.5- Roof Plan
1:200



6 Block 5.5 - 3D View

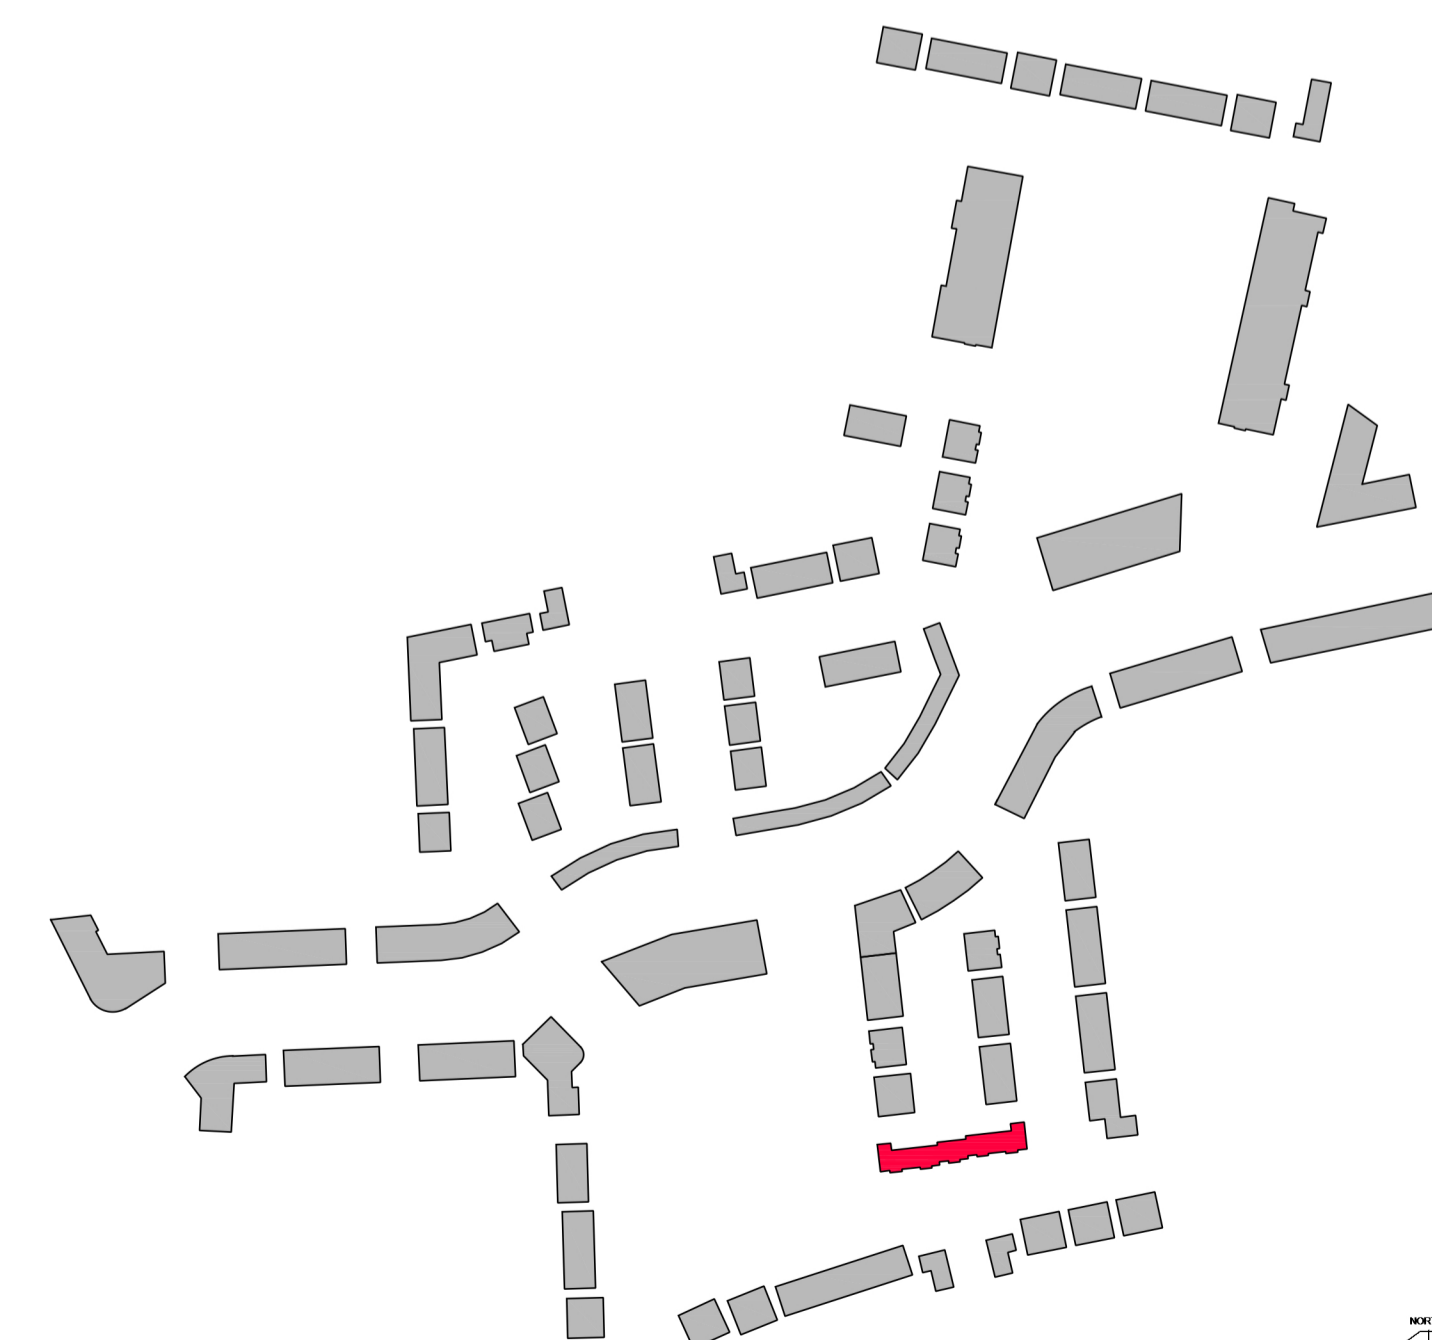

NOTE:
Levels shown on architectural block plans relate to local Ground Floor Level and do not relate to Ordnance Datum.
For Finished Ground Floor Levels related to Ordnance Datum see DBFL Engineers drawings numbered: 180002-2000 Roads Layout / 180002-2001 Roads Layout Sheet 1 / 180002-2002 Roads Layout Sheet 2

CPR Note:
All works to be carried out using proper materials which are fit for the use they are intended and for the condition in which they are to be used.
All materials used in connection with the works to comply with the Construction Products Regulation (EU) No. 305/2011 and the harmonised technical specification/standards that fall within the remit of the CPR No. 305/2011

van Dijk Architects
MILL HOUSE, MILL STREET, DUNDALK, CO. LOUTH
PH: 012-9354466 FAX: 012-9354460
INFO@VANDIJKARCHITECTS.COM

DRAWING TITLE
BLOCK 5 - UNITS - B32 / B315 / B316 / C51 / C52 ELEVATIONS & SECTION

SCALE AS INDICATED	PROJECT NUMBER 1757-PA-BL5-200	DWG NO. 1	CLIENT CLONMINTH TULLAMORE
REVISION A1	CD REFERENCE	CHECKED	STEINFORT INVESTMENT
DESIGNED BY AC	DRAWING BY AH	DATE	OCTOBER 2021

NOTE:
FIGURED DIMENSIONS MUST BE USED IN PREFERENCE TO SCALE DIMENSIONS. ANY DIMENSIONAL DISCREPANCIES MUST BE REPORTED TO THE ARCHITECT IMMEDIATELY. THIS DRAWING REMAINS THE COPYRIGHT OF VAN DIJK ARCHITECTS. IT MUST NOT BE USED FOR ANY PURPOSE BEYOND OR OTHERWISE WITHOUT THE EXPRESS PERMISSION OF THIS PRACTICE. DO NOT COPY OR REDISTRIBUTE THESE DRAWINGS OR ANY ADDITIONAL INFORMATION WITHOUT THE EXPRESS APPROVAL OF vanDijk Architects