



1 FRONT ELEVATION 1 (SOUTH)
1:100



2 SIDE ELEVATION 1
1:100




3 FRONT ELEVATION 2 (WEST)
1:100



4 REAR SIDE ELEVATION
1:100



5 SIDE ELEVATION 2
1:100

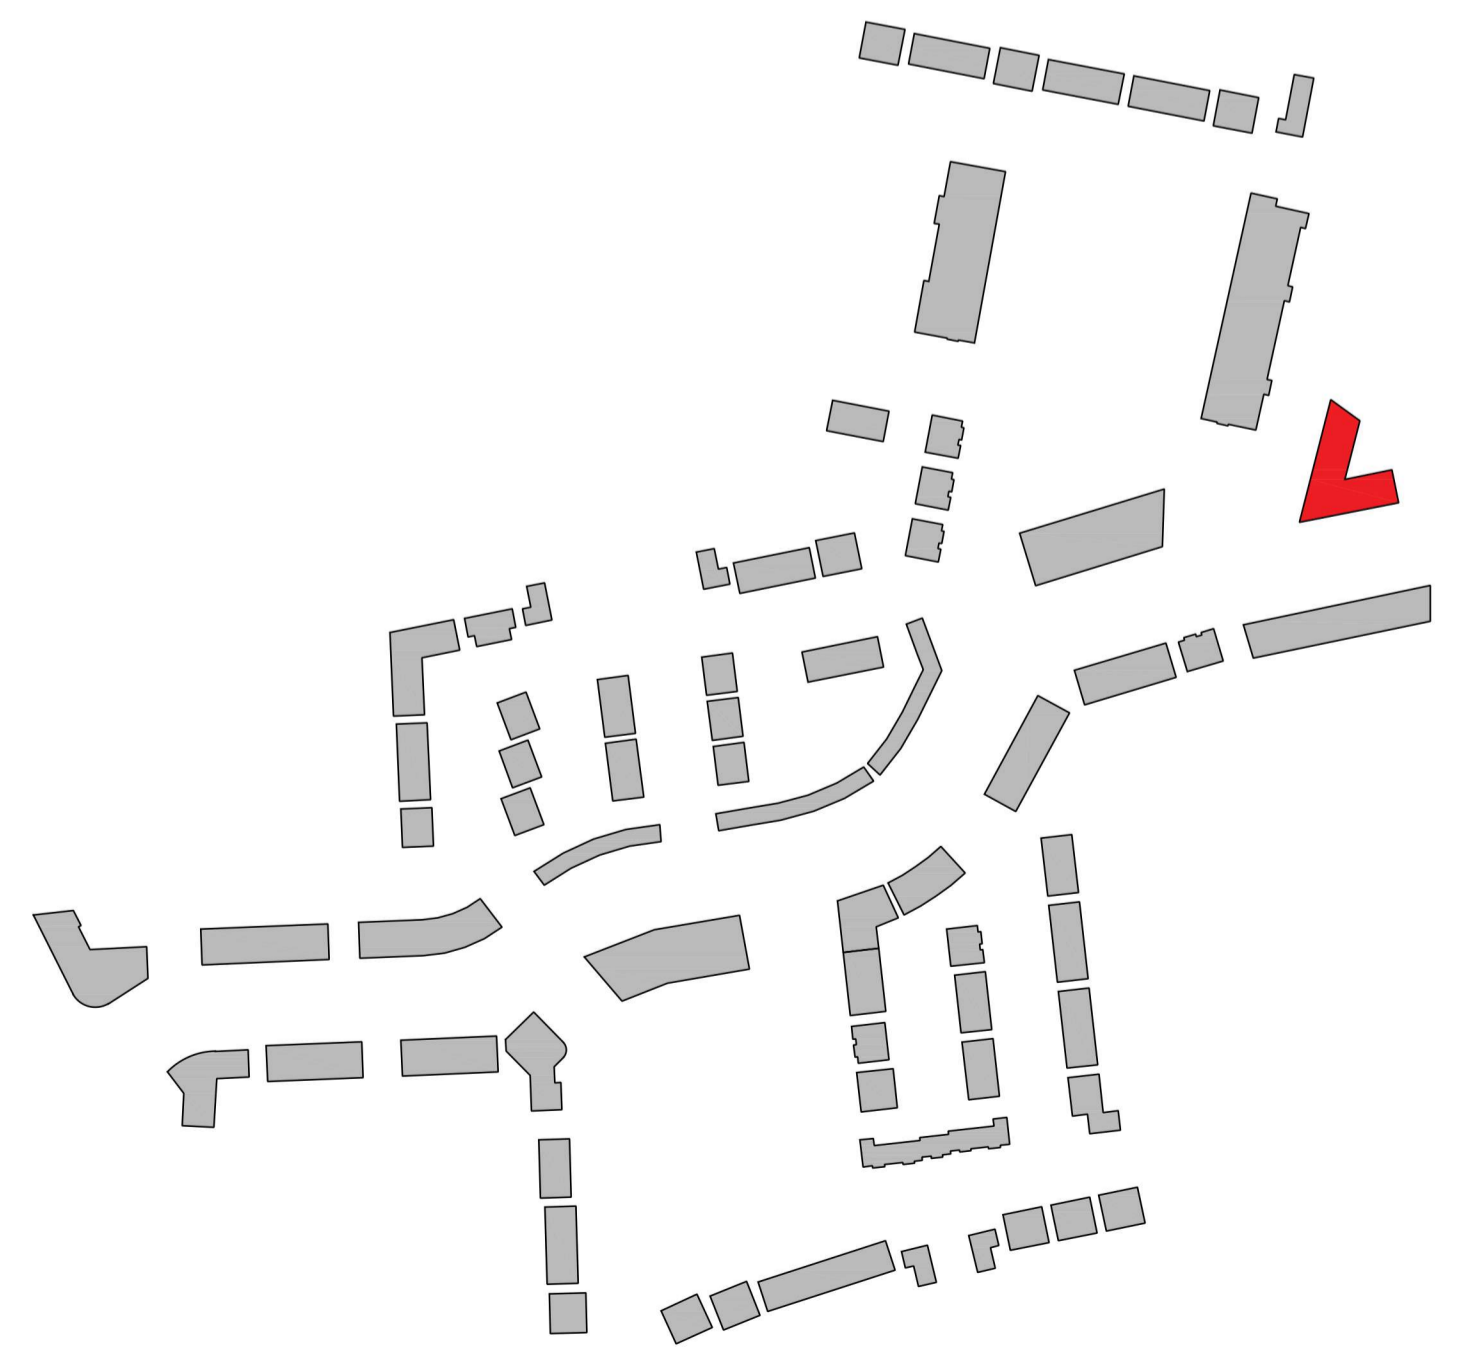

REV. NR	ISSUED BY	REV. DESCRIPTION	REV. DATE

CPIR NOTE:
ALL WORKS TO BE CARRIED OUT USING PROPER MATERIALS WHICH ARE FIT FOR THE USE THEY ARE INTENDED AND FOR THE
CONDITIONS IN WHICH THEY ARE TO BE USED. ALL MATERIALS USED IN CONNECTION WITH THE WORKS TO COMPLY WITH THE
CONSTRUCTION PRODUCTS REGULATION (EU) NO. 305/2011 AND THE HARMONISED TECHNICAL SPECIFICATION STANDARDS THAT
FALL WITHIN THE SCOPE OF THE CPIR NO. 305/2011

van Dijk Architects
HILL HOUSE HILL STREET · DUNDALK, CO. LOUTH
PH. 042-9354466 FAX. 042-9354460
INFO@VANDIJKARCHITECTS.COM

DRAWING TITLE: NEIGHBOURHOOD CENTRE-1 ELEVATIONS

SCALE AS INDICATED	DRAWING NUMBER 1757-PA-200-NHC-	JOB CLONMINCH, TULLAMORE
REVISION	PROJECT STATUS	CLIENT STEINFORT INVESTMENTS
REVISED BY	DRAWN BY VK	DATE JAN 2021

FIGURED DIMENSIONS MUST BE USED IN PREFERENCE TO SCALED DIMENSIONS. ANY DIMENSIONAL DISCREPANCIES MUST BE REPORTED TO THE ARCHITECT IMMEDIATELY. THIS DRAWING REMAINS THE COPYRIGHT OF VAN DIJK ARCHITECTS. IT MUST NOT BE USED FOR ANY PURPOSE BEYOND OR OTHERWISE WITHOUT THE EXPRESS PERMISSION OF THE PRACTICE. DO NOT COPY OR REDISTRIBUTE THESE DRAWINGS OR ANY ADDITIONAL INFORMATION WITHOUT THE EXPRESS APPROVAL OF vanDijk Architects