



2 FIRST FLOOR PLAN  
1:100

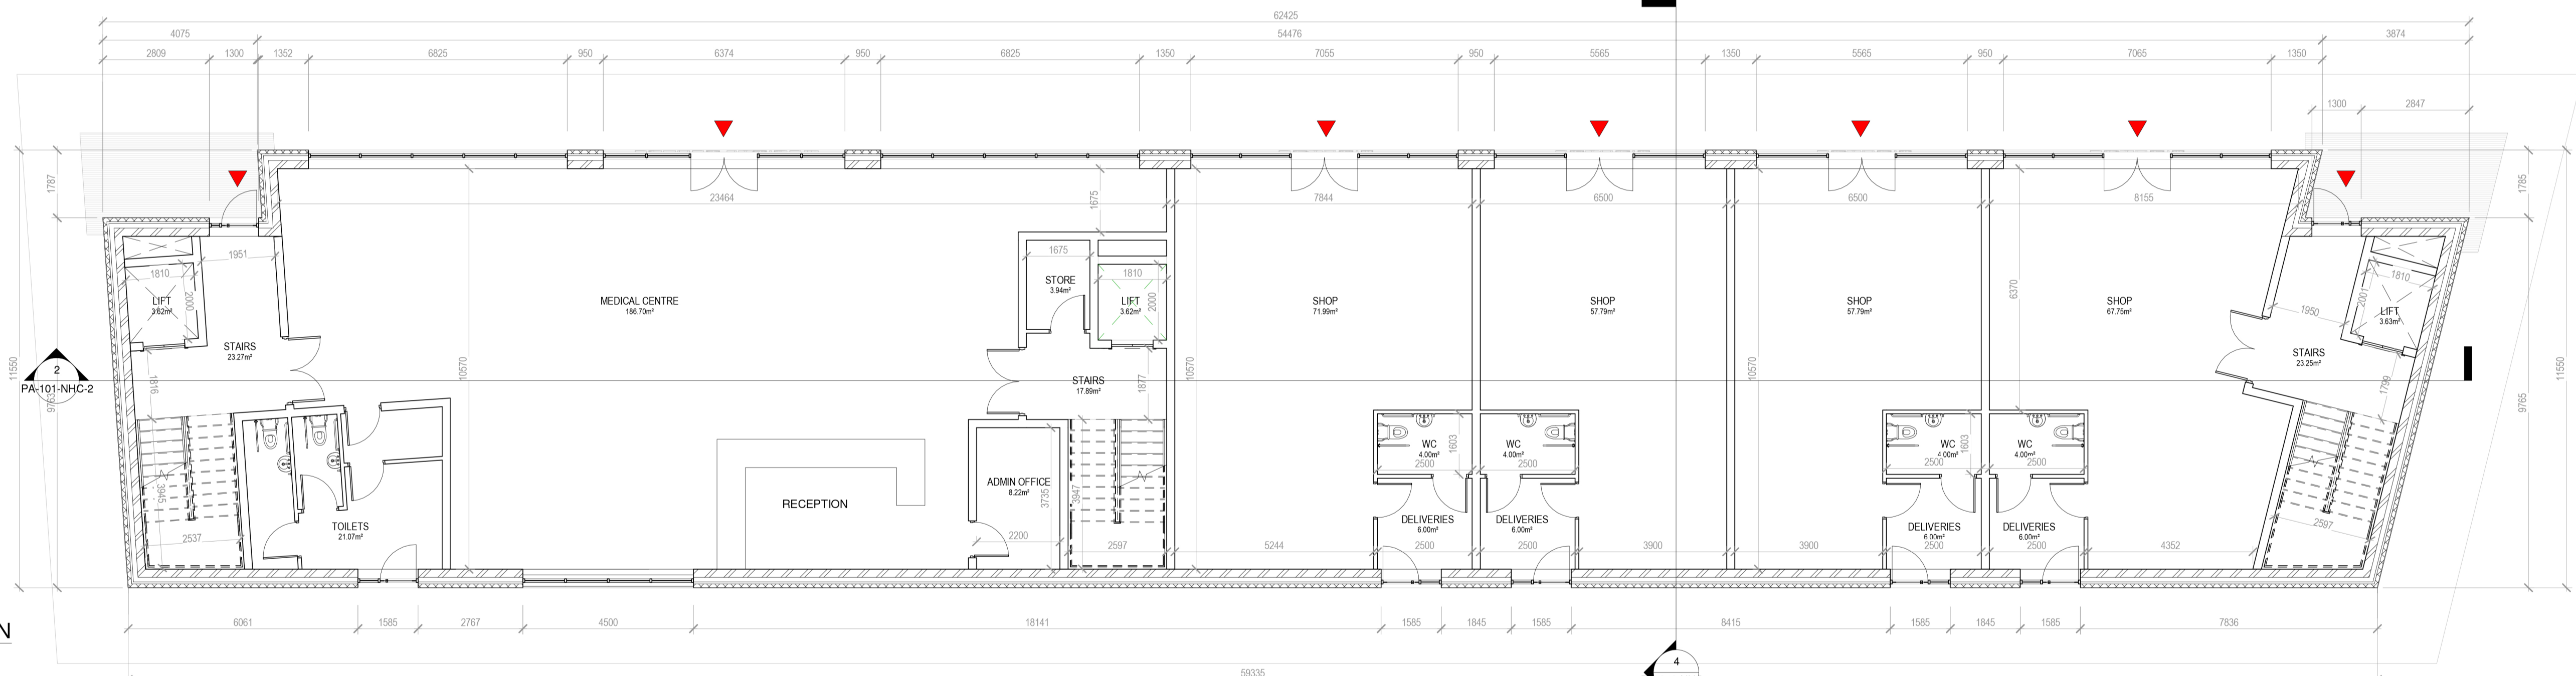

1 GROUND FLOOR PLAN  
1:100

Room Schedule Ground Floor		
Name	Count	Area
LIFT	1	4 m <sup>2</sup>
LIFT	1	4 m <sup>2</sup>
STORE	1	4 m <sup>2</sup>
WC	1	4 m <sup>2</sup>
WC	1	4 m <sup>2</sup>
WC	1	4 m <sup>2</sup>
WC	1	4 m <sup>2</sup>
WC	1	4 m <sup>2</sup>
LIFT	1	4 m <sup>2</sup>
DELIVERIES	1	6 m <sup>2</sup>
DELIVERIES	1	6 m <sup>2</sup>
DELIVERIES	1	6 m <sup>2</sup>
DELIVERIES	1	6 m <sup>2</sup>
ADMIN OFFICE	1	8 m <sup>2</sup>
STAIRS	1	18 m <sup>2</sup>
TOILETS	1	21 m <sup>2</sup>
STAIRS	1	23 m <sup>2</sup>
STAIRS	1	23 m <sup>2</sup>
STAIRS	1	23 m <sup>2</sup>
SHOP	1	58 m <sup>2</sup>
SHOP	1	58 m <sup>2</sup>
SHOP	1	68 m <sup>2</sup>
SHOP	1	72 m <sup>2</sup>
MEDICAL CENTRE	1	187 m <sup>2</sup>
<b>Grand total</b>		<b>591 m<sup>2</sup></b>

Room Schedule First Floor		
Name	Count	Area
CIRCULATION	2	134 m <sup>2</sup>
CONSULTING ROOM	2	94 m <sup>2</sup>
CORRIDOR	1	83 m <sup>2</sup>
LIFT	3	11 m <sup>2</sup>
OFFICE	1	23 m <sup>2</sup>
PHYSIOTHERAPIST CONSULTING ROOM	1	60 m <sup>2</sup>
STAFFS	1	47 m <sup>2</sup>
STAIRS	2	42 m <sup>2</sup>
TOILETS	1	21 m <sup>2</sup>
TREATMENT ROOM	1	47 m <sup>2</sup>
WC	2	8 m <sup>2</sup>
<b>Grand total</b>	<b>17</b>	<b>571 m<sup>2</sup></b>

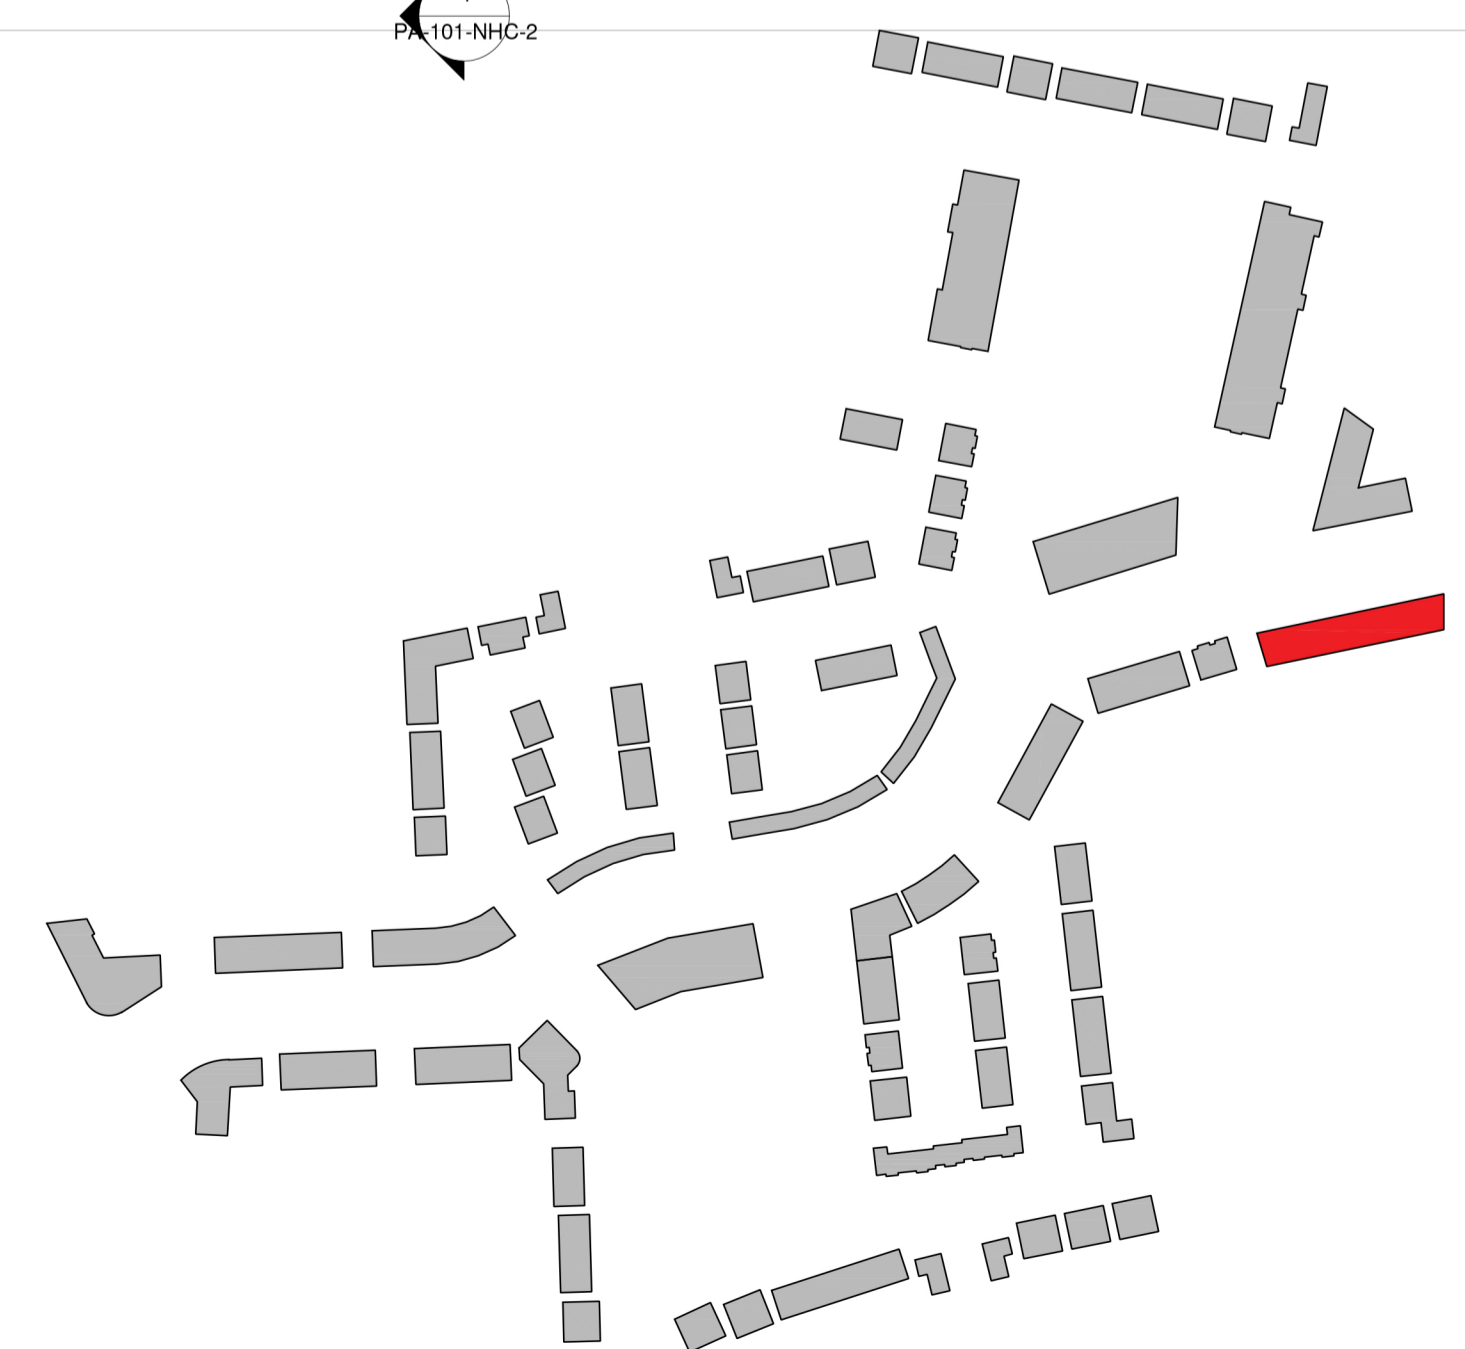

REV. NR	ISSUED BY	REV. DESCRIPTION	REV. DATE

CPIR NOTE:  
ALL WORKS TO BE CARRIED OUT USING PROPER MATERIALS WHICH ARE FIT FOR THE USE THEY ARE INTENDED AND FOR THE  
CONDITIONS IN WHICH THEY ARE TO BE USED. ALL MATERIALS USED IN CONNECTION WITH THE WORKS TO COMPLY WITH THE  
CONSTRUCTION PRODUCTS REGULATION (EU) NO. 305/2011 AND THE HARMONISED TECHNICAL SPECIFICATION STANDARDS THAT  
FALL WITHIN THE SCOPE OF THE CPIR NO. 305/2011

**van Dijk Architects**  
HILL HOUSE, HILL STREET, DUNDALK, CO. LOUTH  
PH. 042-9354466 FAX. 042-9354460  
INFO@VANDIJKARCHITECTS.COM

DRAWING TITLE: **NEIGHBOURHOOD CENTRE-2  
GF & FF PLANS**

SCALE	DRAWING NUMBER	JOB	CLIENT
AS INDICATED	1757-PA-100-NHC-2		CLONMINCH, TULLAMORE
REVISION	PROJ. STATUS	DATE	CLIENT
			STEINFORT INVESTMENTS
REVISION	DRAWN BY	DATE	
	VK		JAN 2021

FIGURED DIMENSIONS MUST BE USED IN PREFERENCE TO SCALED DIMENSIONS. ANY DIMENSIONAL DISCREPANCIES MUST BE  
REPORTED TO THE ARCHITECT IMMEDIATELY. THIS DRAWING REMAINS THE COPYRIGHT OF VAN DIJK ARCHITECTS. IT MUST NOT  
BE USED FOR ANY PURPOSE BOUND OR OTHERWISE WITHOUT THE EXPRESS PERMISSION OF THE PRACTICE. DO NOT COPY OR  
REDISTRIBUTE THESE DRAWINGS OR ANY ADDITIONAL INFORMATION WITHOUT THE EXPRESS APPROVAL OF vanDijk Architects