



HW/Aluminium Double Glazed Window to be Approved Design and Specification

Metal Fins to be Approved by the Architect

All Selected Brick Finishes to Outer Leaf Brick Type and Colour to be Approved by the Architect

Metal Canopy

All Selected Brick Finishes to Outer Leaf Brick Type and Colour to be Approved by the Architect

1 FRONT ELEVATION (NORTH)
1:100




HW/Aluminium Double Glazed Window to be Approved Design and Specification

All Selected Brick Finishes to Outer Leaf Brick Type and Colour to be Approved by the Architect

Metal Canopy

All Selected Brick Finishes to Outer Leaf Brick Type and Colour to be Approved by the Architect

2 REAR ELEVATION (SOUTH)
1:100

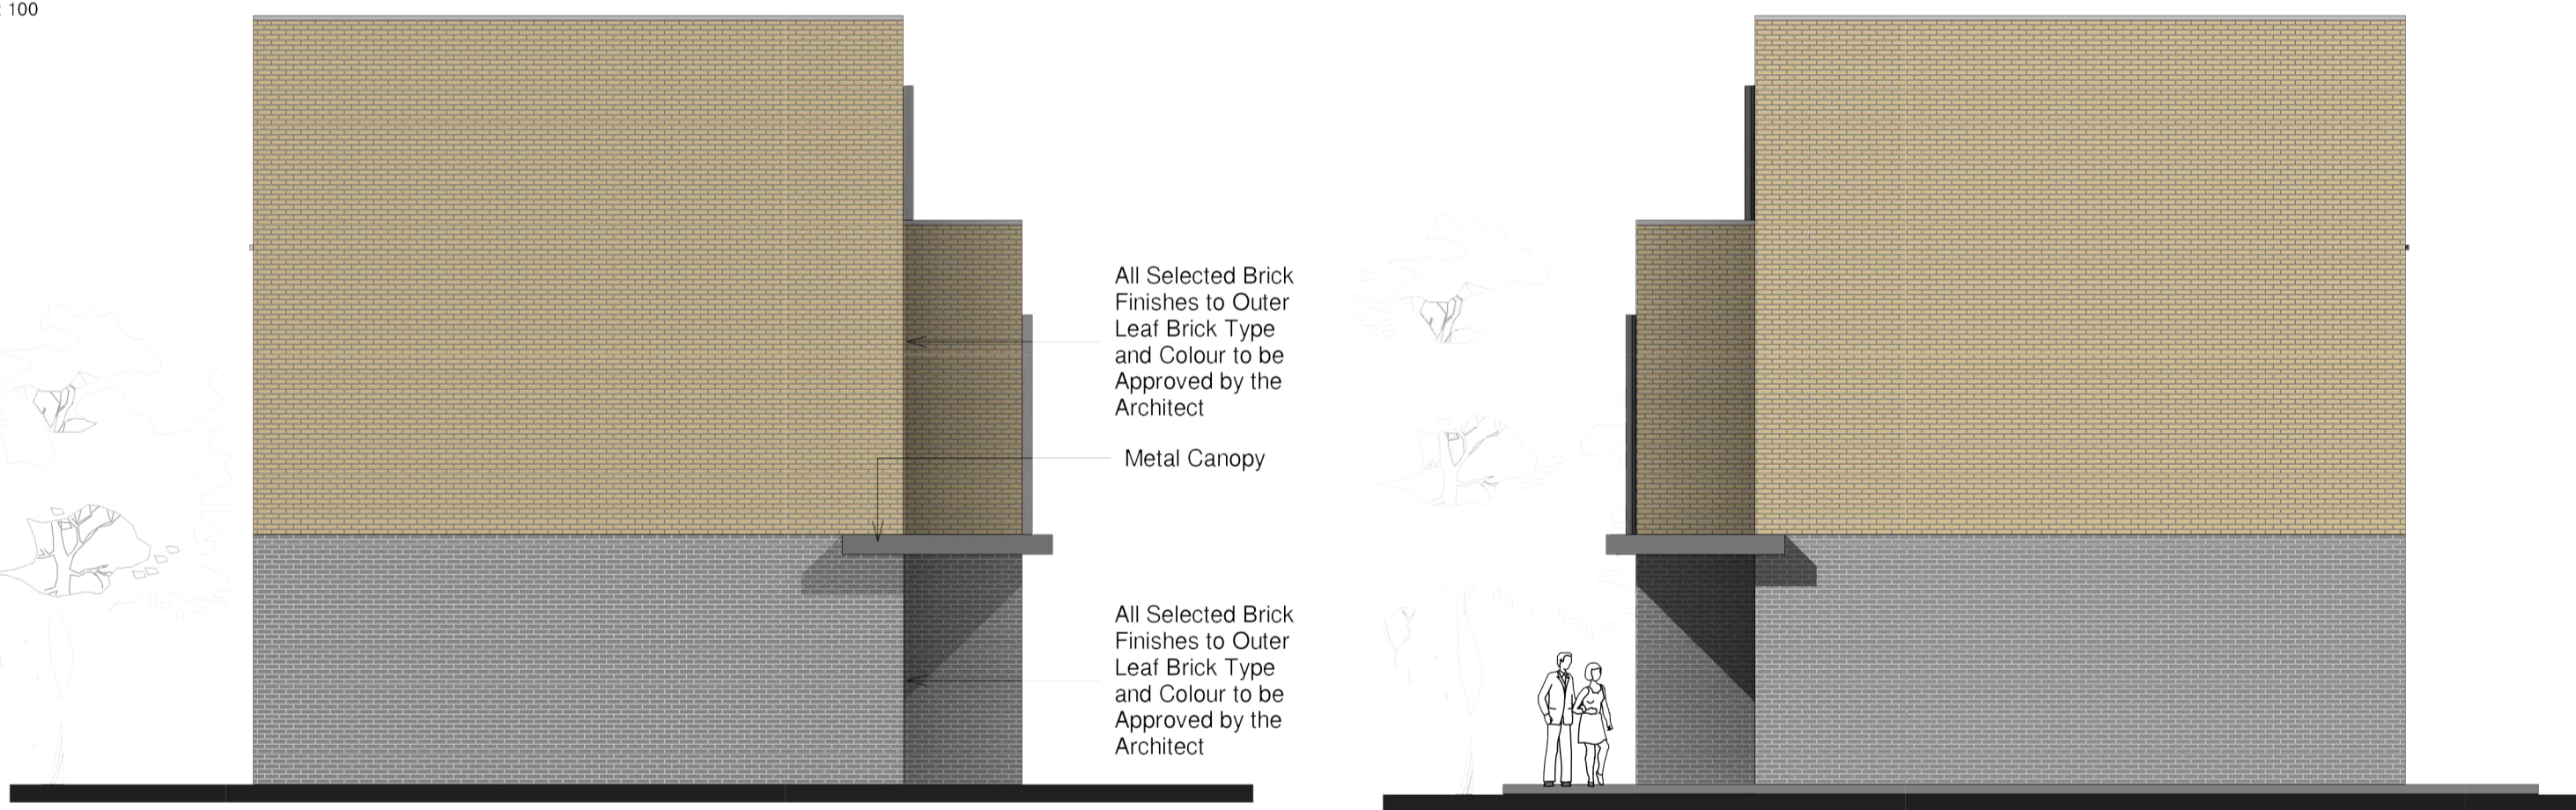


All Selected Brick Finishes to Outer Leaf Brick Type and Colour to be Approved by the Architect

Metal Canopy


All Selected Brick Finishes to Outer Leaf Brick Type and Colour to be Approved by the Architect

3 SIDE ELEVATION 1 (EAST)
1:100



4 SIDE ELEVATION 2 (WEST)
1:100

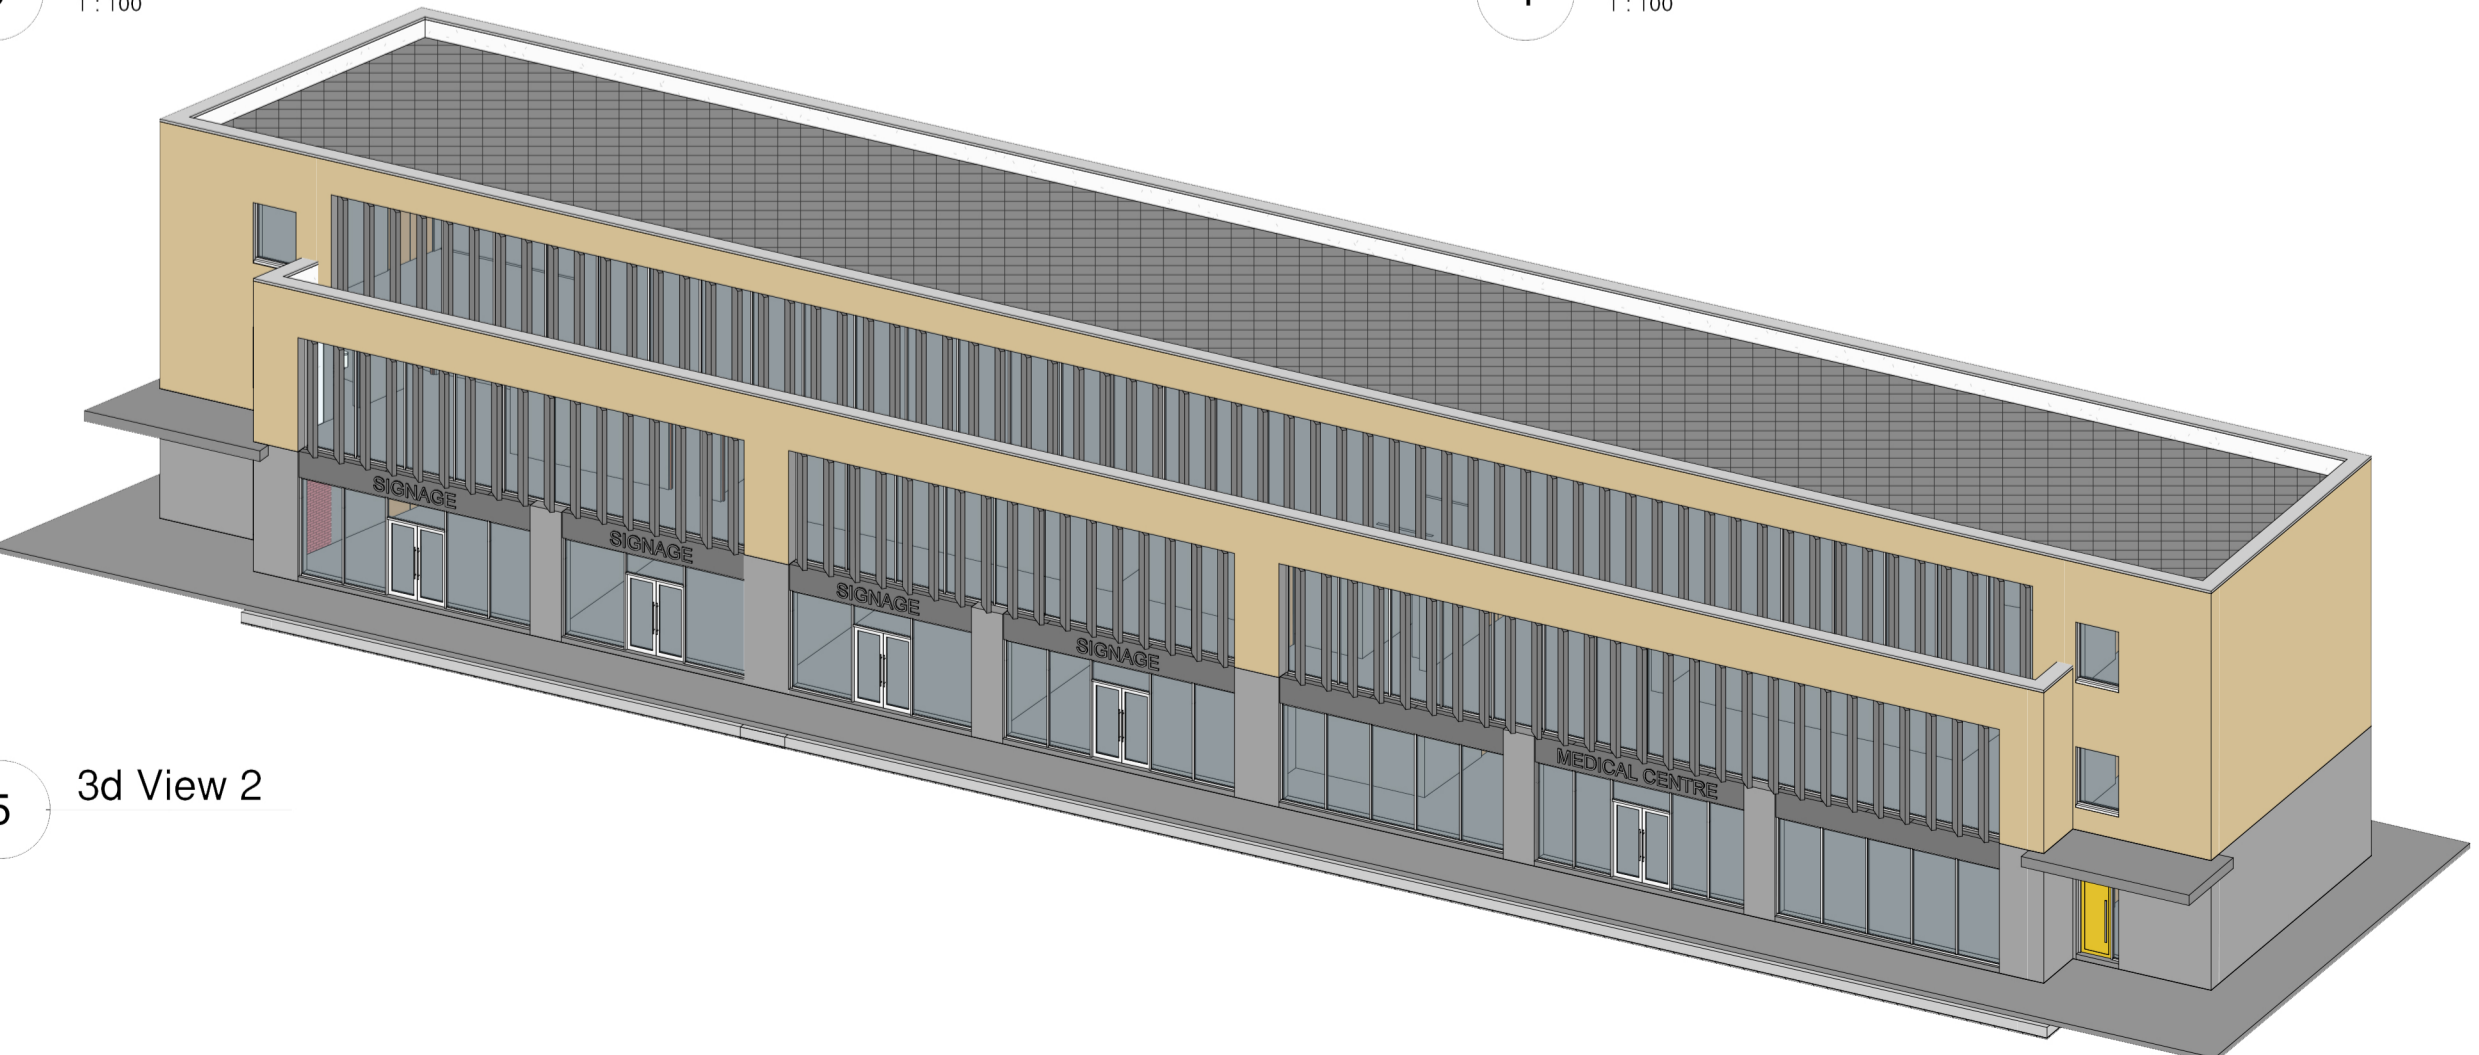

5 3d View 2

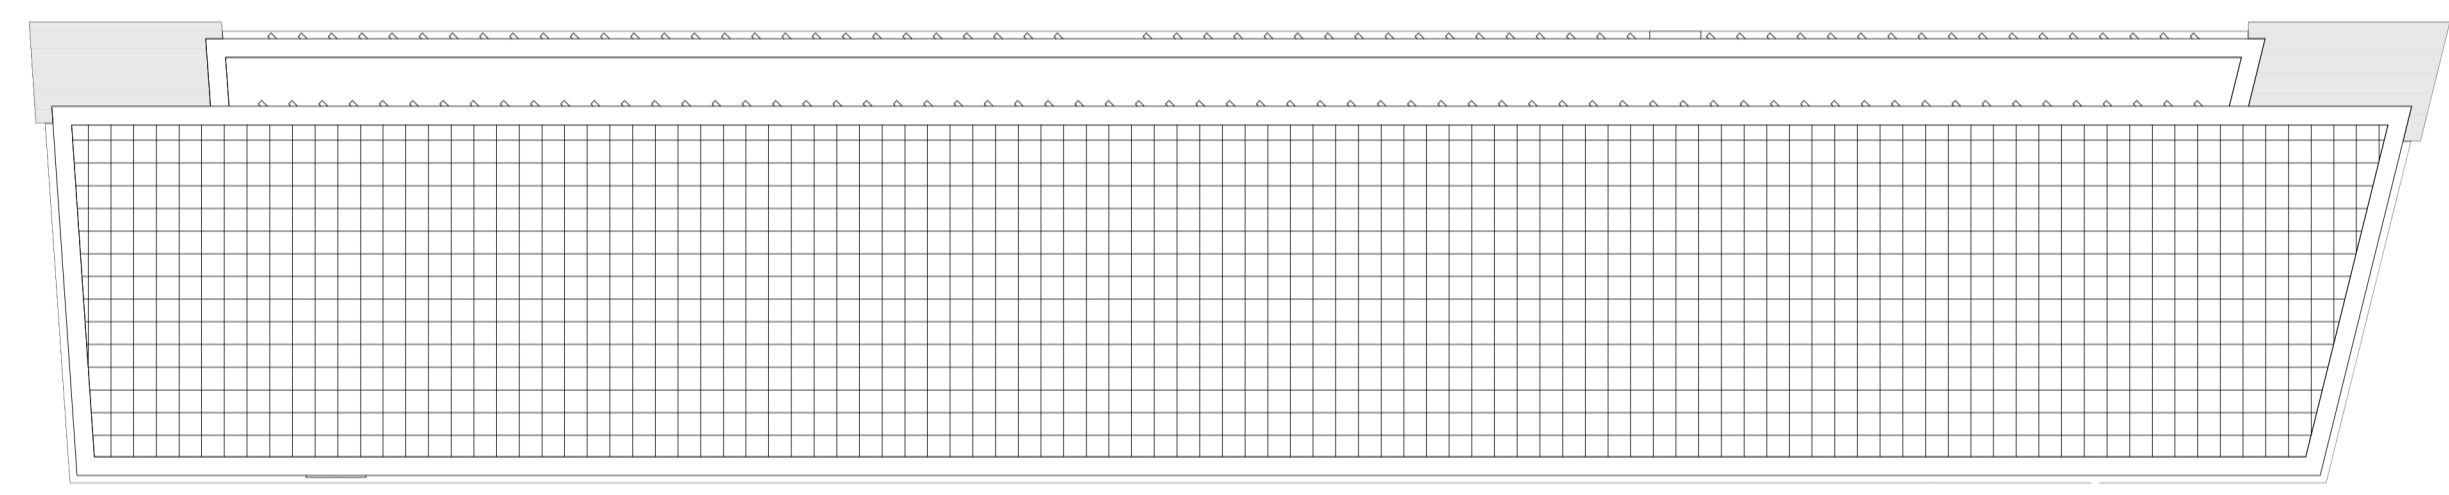

6 ROOF PLAN
1:200

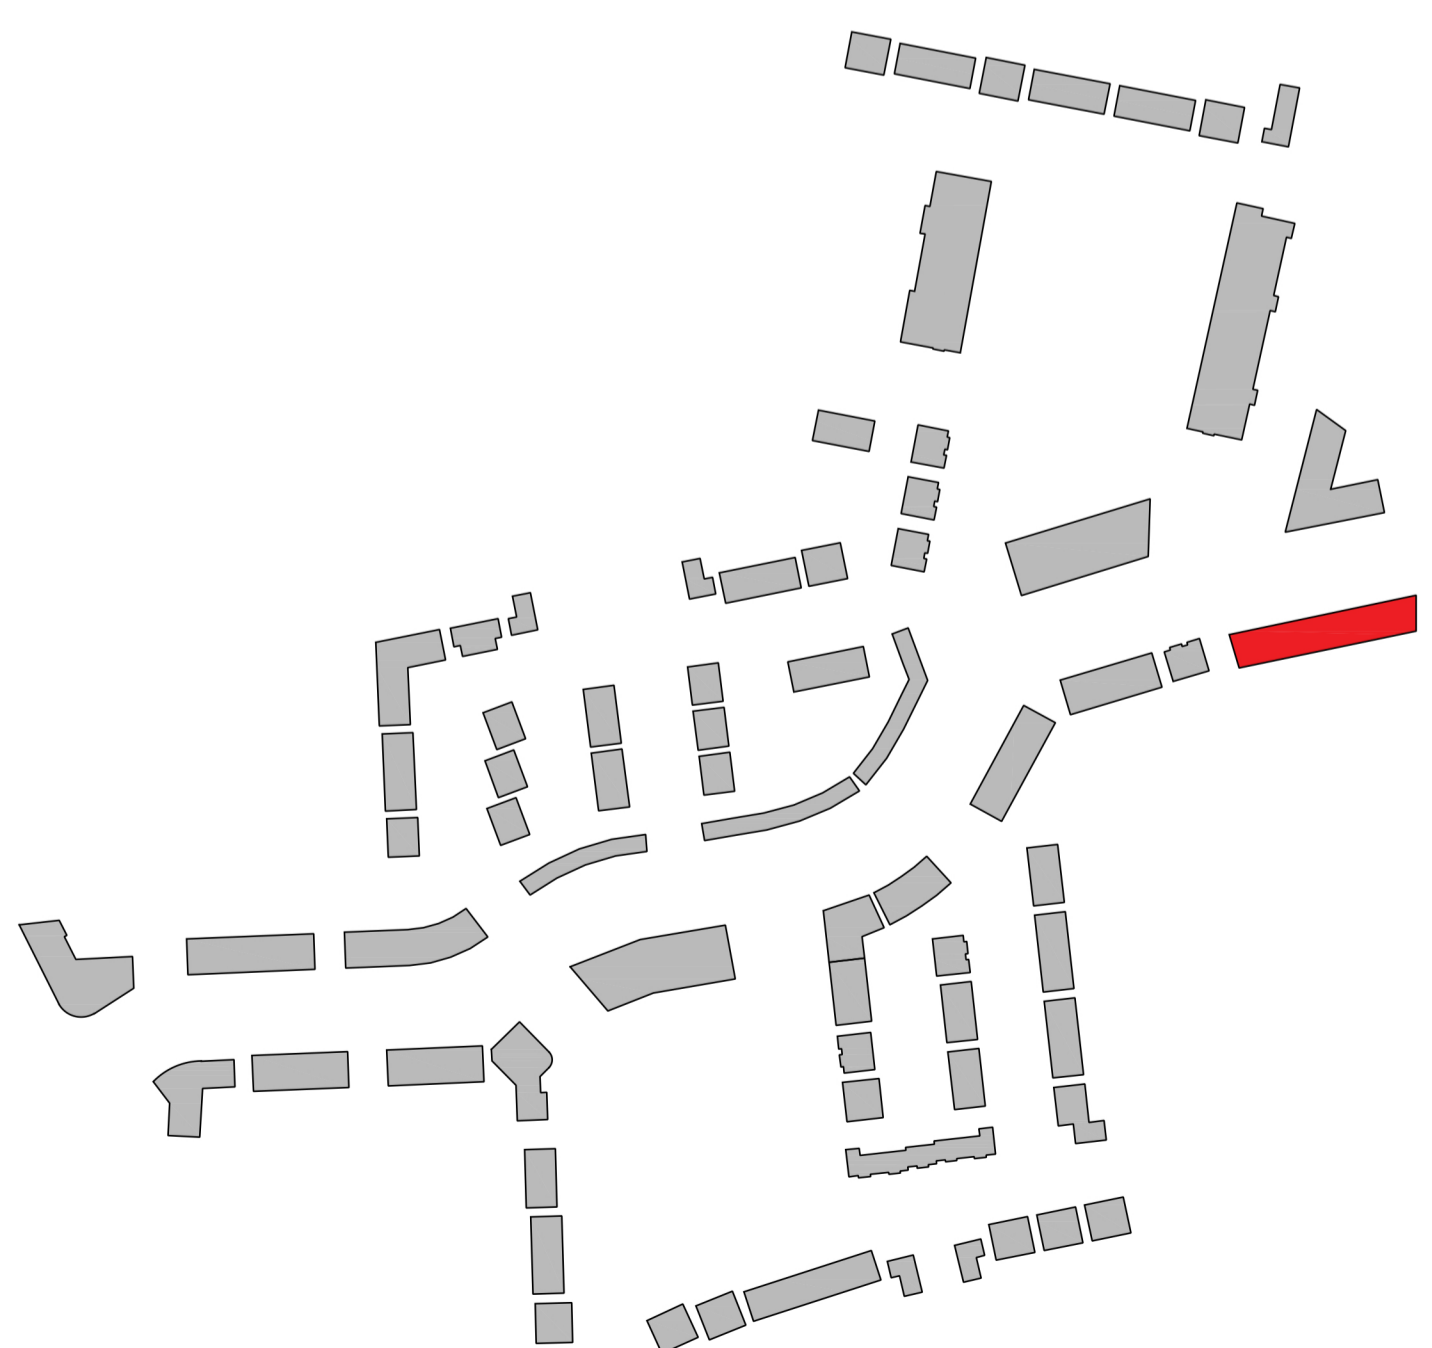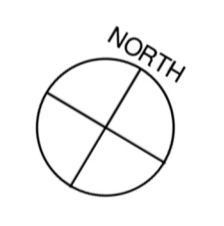

REV. NR	ISSUED BY	REV. DESCRIPTION	REV. DATE

CPIR NOTE:
ALL WORKS TO BE CARRIED OUT USING PROPER MATERIALS WHICH ARE FIT FOR THE USE THEY ARE INTENDED AND FOR THE CONDITIONS IN WHICH THEY ARE TO BE USED. ALL MATERIALS USED IN CONNECTION WITH THE WORKS TO COMPLY WITH THE CONSTRUCTION PRODUCTS REGULATION (EU) NO. 305/2011 AND THE HARMONISED TECHNICAL SPECIFICATION STANDARDS THAT FALL WITHIN THE SCOPE OF THE CPIR NO. 305/2011.

van Dijk Architects
 HILL HOUSE HILL STREET DUNDALK, CO. LOUTH
 PH. 042-9354466 FAX. 042-9354460
 INFO@VANDIJKARCHITECTS.COM

DRAWING TITLE: NEIGHBOURHOOD CENTRE-2 SF ELEVATIONS

SCALE AS INDICATED	DRAWING NUMBER: 1757-PA-200-NHC-308	CLIENT: CLONMINCH, TULLAMORE
REVISION: 01	PROJECT STATUS: 01	DATE: JAN 2021
DESIGNED BY: VK	DRAWN BY: VK	DATE: JAN 2021

FIGURED DIMENSIONS MUST BE USED IN PREFERENCE TO SCALED DIMENSIONS. ANY DIMENSIONAL DISCREPANCIES MUST BE REPORTED TO THE ARCHITECT IMMEDIATELY. THIS DRAWING REMAINS THE COPYRIGHT OF VAN DIJK ARCHITECTS. IT MUST NOT BE USED FOR ANY PURPOSE BEYOND OR OTHERWISE WITHOUT THE EXPRESS PERMISSION OF THE PRACTICE. DO NOT COPY OR REDISTRIBUTE THESE DRAWINGS OR ANY ADDITIONAL INFORMATION WITHOUT THE EXPRESS APPROVAL OF vanDijkArchitects