



### Block G -Ground Floor Plan

1:100

#### Apartment - Block G

Apartment W1 (2no) 1 no. Part V Unit

Quality Housing for Sustainable Communities space provision						
Apartment	Dwelling Type	Gross Floor Area	Aggregate living area	Aggregate bedroom area	Storage	Private Amenity Space
Target	1 Bed 2 <sup>nd</sup> Apart.	45 m <sup>2</sup>	23 m <sup>2</sup>	11.4 m <sup>2</sup>	3 m <sup>2</sup>	5 m <sup>2</sup>
Proposed W1	1 Bed 2 <sup>nd</sup> Apart.	51m <sup>2</sup>	24.1m <sup>2</sup>	13.8 m <sup>2</sup>	3 m <sup>2</sup>	6 m <sup>2</sup>

Apartment X1 (1no)

Quality Housing for Sustainable Communities space provision						
Apartment	Dwelling Type	Gross Floor Area	Aggregate living area	Aggregate bedroom area	Storage	Private Amenity Space
Target	2 Bed 4 <sup>th</sup> Apart.	74 m <sup>2</sup>	30 m <sup>2</sup>	24.4 m <sup>2</sup>	6 m <sup>2</sup>	6 m <sup>2</sup>
Proposed X1	2 Bed 4 <sup>th</sup> Apart.	79.3m <sup>2</sup>	31.0m <sup>2</sup>	25.6m <sup>2</sup>	6m <sup>2</sup>	24.2m <sup>2</sup>

Apartment X2 (3no)

Quality Housing for Sustainable Communities space provision						
Apartment	Dwelling Type	Gross Floor Area	Aggregate living area	Aggregate bedroom area	Storage	Private Amenity Space
Target	2 Bed 4 <sup>th</sup> Apart.	74 m <sup>2</sup>	30 m <sup>2</sup>	24.4 m <sup>2</sup>	6 m <sup>2</sup>	6 m <sup>2</sup>
Proposed X2	2 Bed 4 <sup>th</sup> Apart.	79.6m <sup>2</sup>	31.3m <sup>2</sup>	25.1m <sup>2</sup>	6m <sup>2</sup>	16.1m <sup>2</sup>

Apartment X3 (3no)

Quality Housing for Sustainable Communities space provision						
Apartment	Dwelling Type	Gross Floor Area	Aggregate living area	Aggregate bedroom area	Storage	Private Amenity Space
Target	2 Bed 4 <sup>th</sup> Apart.	74 m <sup>2</sup>	30 m <sup>2</sup>	24.4 m <sup>2</sup>	6 m <sup>2</sup>	6 m <sup>2</sup>
Proposed X3	2 Bed 4 <sup>th</sup> Apart.	85.6m <sup>2</sup>	35.7m <sup>2</sup>	25.3m <sup>2</sup>	6m <sup>2</sup>	10.6m <sup>2</sup>

Apartment X4 (1no) 1 no. Part V Unit


Quality Housing for Sustainable Communities space provision						
Apartment	Dwelling Type	Gross Floor Area	Aggregate living area	Aggregate bedroom area	Storage	Private Amenity Space
Target	2 Bed 4 <sup>th</sup> Apart.	74 m <sup>2</sup>	30 m <sup>2</sup>	24.4 m <sup>2</sup>	6 m <sup>2</sup>	6 m <sup>2</sup>
Proposed X4	2 Bed 4 <sup>th</sup> Apart.	74.0m <sup>2</sup>	30.1m <sup>2</sup>	25.2m <sup>2</sup>	6m <sup>2</sup>	8m <sup>2</sup> /14m <sup>2</sup> /8m <sup>2</sup>

Apartment X5 (4no)

Quality Housing for Sustainable Communities space provision						
Apartment	Dwelling Type	Gross Floor Area	Aggregate living area	Aggregate bedroom area	Storage	Private Amenity Space
Target	2 Bed 4 <sup>th</sup> Apart.	74 m <sup>2</sup>	30 m <sup>2</sup>	24.4 m <sup>2</sup>	6 m <sup>2</sup>	6 m <sup>2</sup>
Proposed X5	2 Bed 4 <sup>th</sup> Apart.	94.7m <sup>2</sup>	31.3m <sup>2</sup>	32.7m <sup>2</sup>	6.2m <sup>2</sup>	12.9m <sup>2</sup>

Apartment X6 (3no)

Quality Housing for Sustainable Communities space provision						
Apartment	Dwelling Type	Gross Floor Area	Aggregate living area	Aggregate bedroom area	Storage	Private Amenity Space
Target	2 Bed 4 <sup>th</sup> Apart.	74 m <sup>2</sup>	30 m <sup>2</sup>	24.4 m <sup>2</sup>	6 m <sup>2</sup>	6 m <sup>2</sup>
Proposed X6	2 Bed 4 <sup>th</sup> Apart.	103m <sup>2</sup>	31.0m <sup>2</sup>	29.8m <sup>2</sup>	15.2m <sup>2</sup>	24.2m <sup>2</sup>

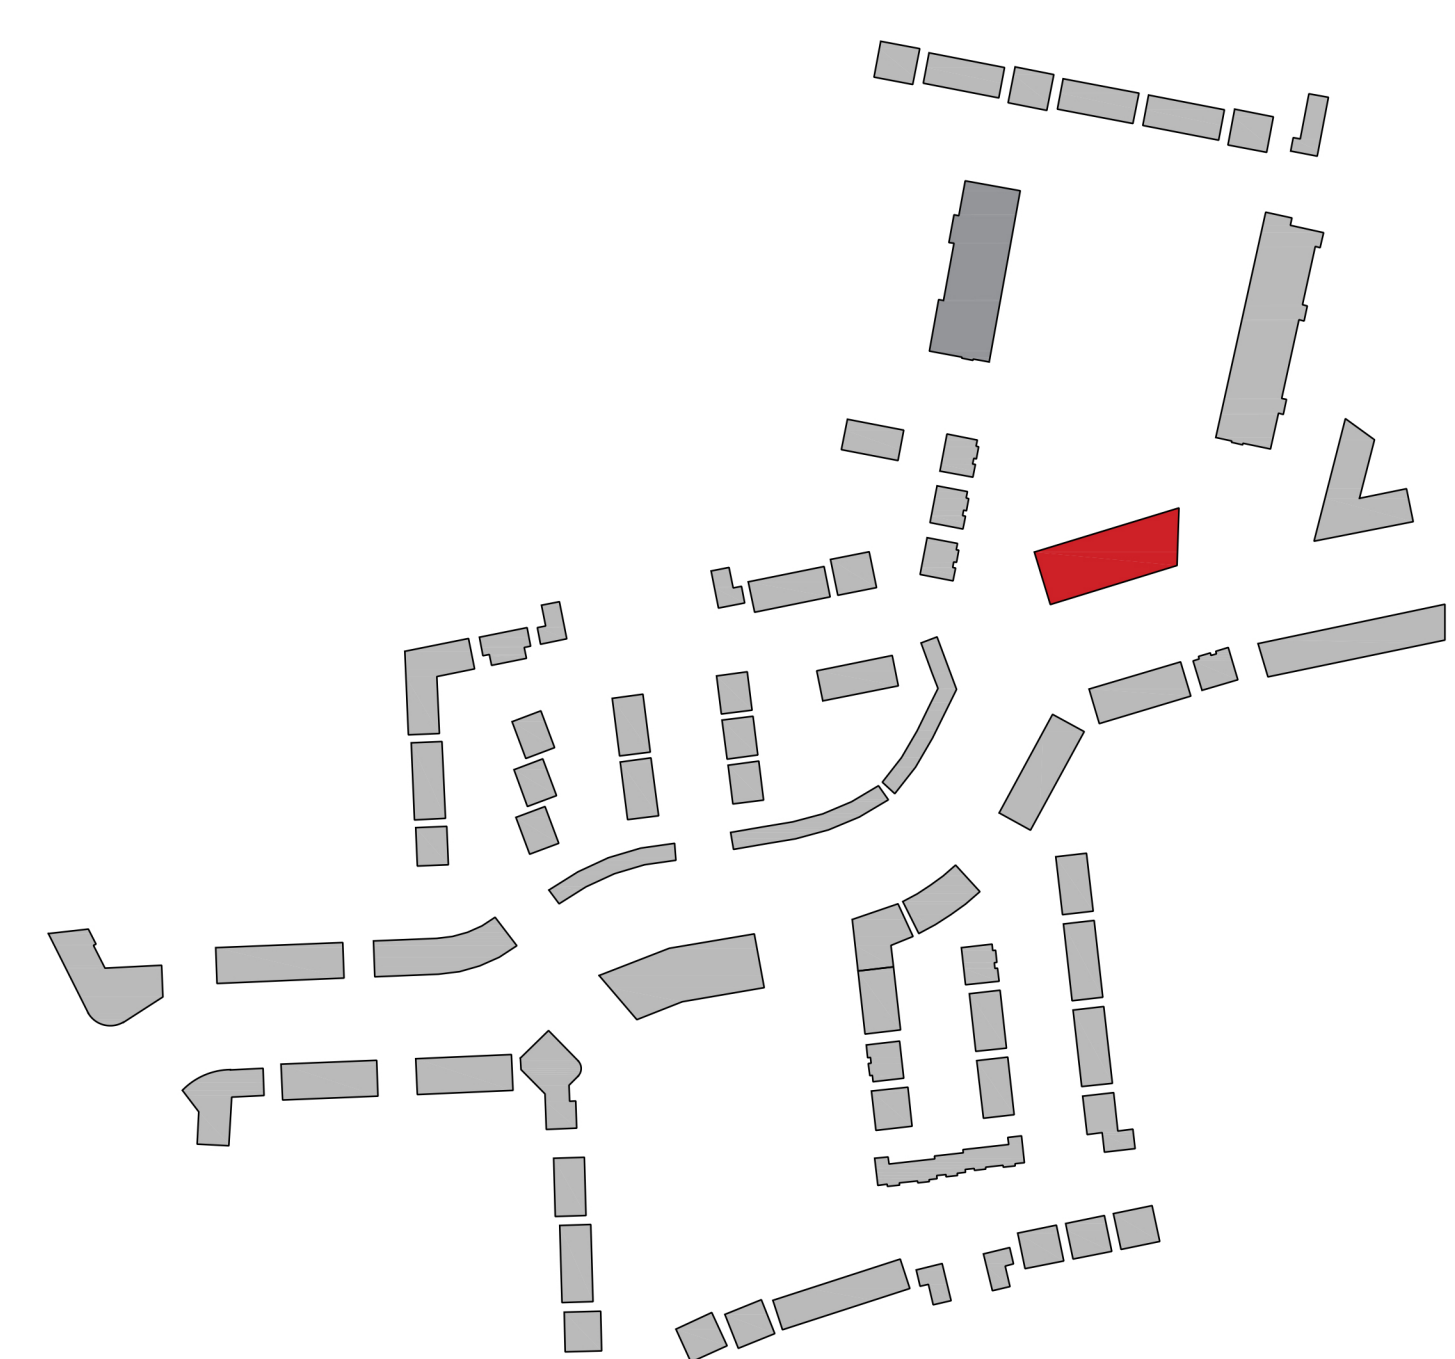

**CPR Note:**  
 All works to be carried out using proper materials which are fit for the use they are intended and for the condition in which they are to be used.  
 All materials used in connection with the works to comply with the Construction Products Regulation (EU) No. 305/2011 and the harmonised technical specifications/standards that fall within the remit of the CPR No. 305/2011

**van Dijk Architects**  
 MILL HOUSE, MILL STREET, DUNDALK, CO. LOUTH  
 PH. 042-9354666 FAX. 042-9354660  
 INFO@VANDIJKARCHITECTS.COM

---

Drawing Title: **Part V - Block G - 2 Units - Ground Floor**

SCALE: AS INDICATED	Drawing Number: 1757-PA-064	JOB: CLONMINGH TULLAMORE
PROJECT: AI	Client Reference: 1757-PA-BLG	CLIENT: STEINFORT INVESTMENT
DESIGNED BY: AC	Drawn by: AC	Date: July 2021

NOTE: FIGURED DIMENSIONS MUST BE USED IN PREFERENCE TO SCALED DIMENSIONS. ANY DIMENSIONAL DISCREPANCIES MUST BE REPORTED TO THE ARCHITECT IMMEDIATELY. THIS DRAWING REMAINS THE COPYRIGHT OF VAN DIJK ARCHITECTS. IT MUST NOT BE USED FOR ANY PURPOSE, BUILDING OR OTHERWISE WITHOUT THE EXPRESS PERMISSION OF THIS PRACTICE. DO NOT COPY OR REDISTRIBUTE THESE DRAWINGS OR ANY ADDITIONAL INFORMATION WITHOUT THE EXPRESSED APPROVAL OF VAN DIJK ARCHITECTS.