




1 Block 10 - Rear Elevation  
1:100

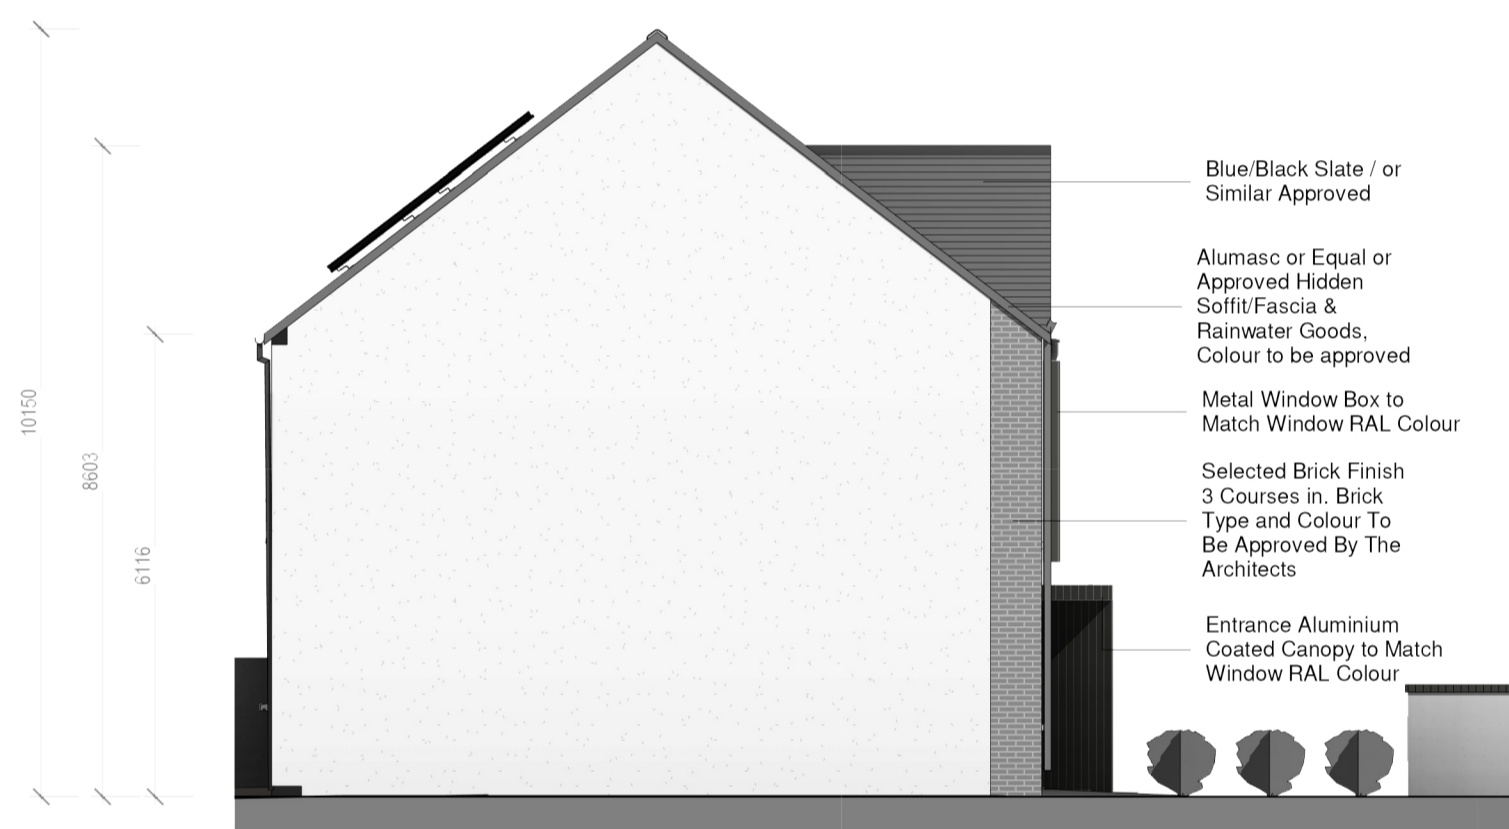

2 Block 10 - Side Elevation 1  
1:100

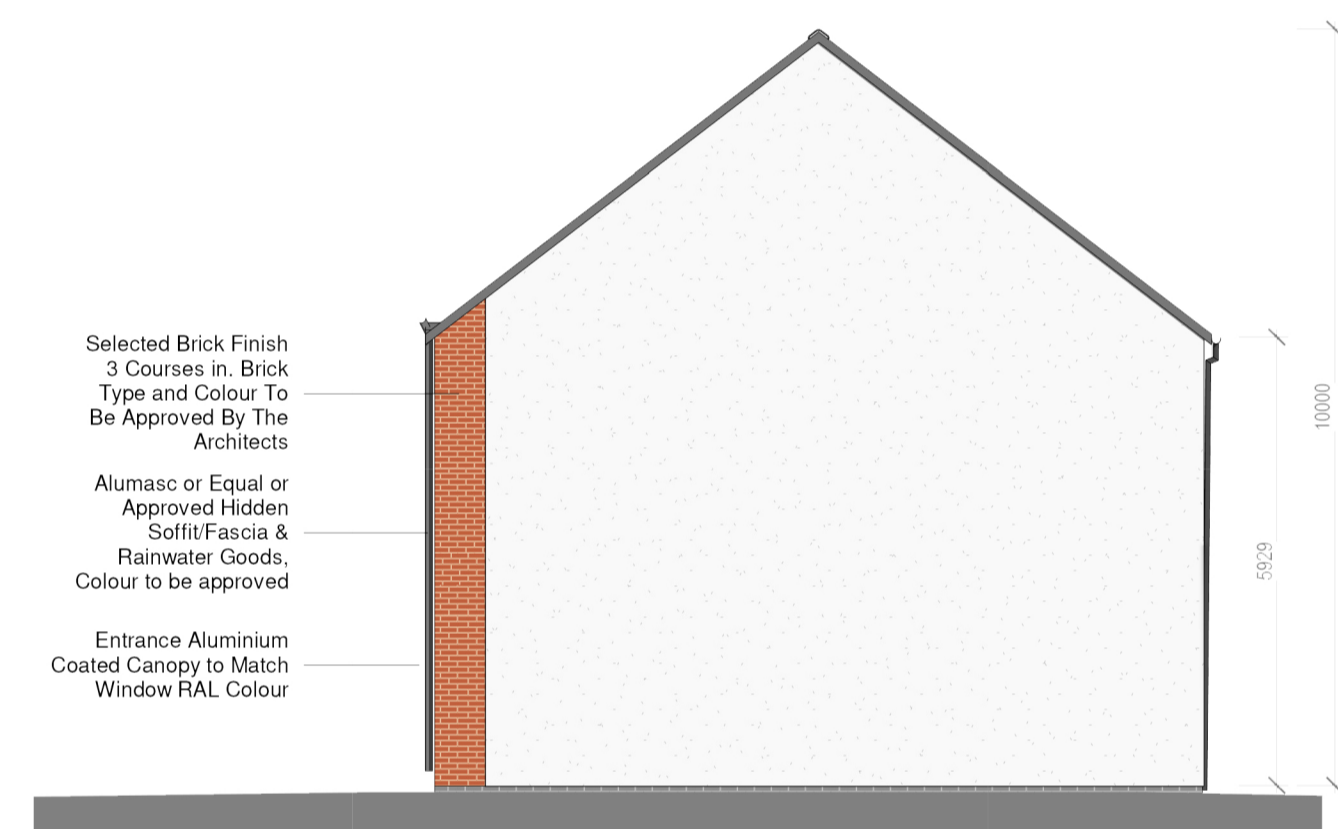

3 Block 10 - Side Elevation 2  
1:100

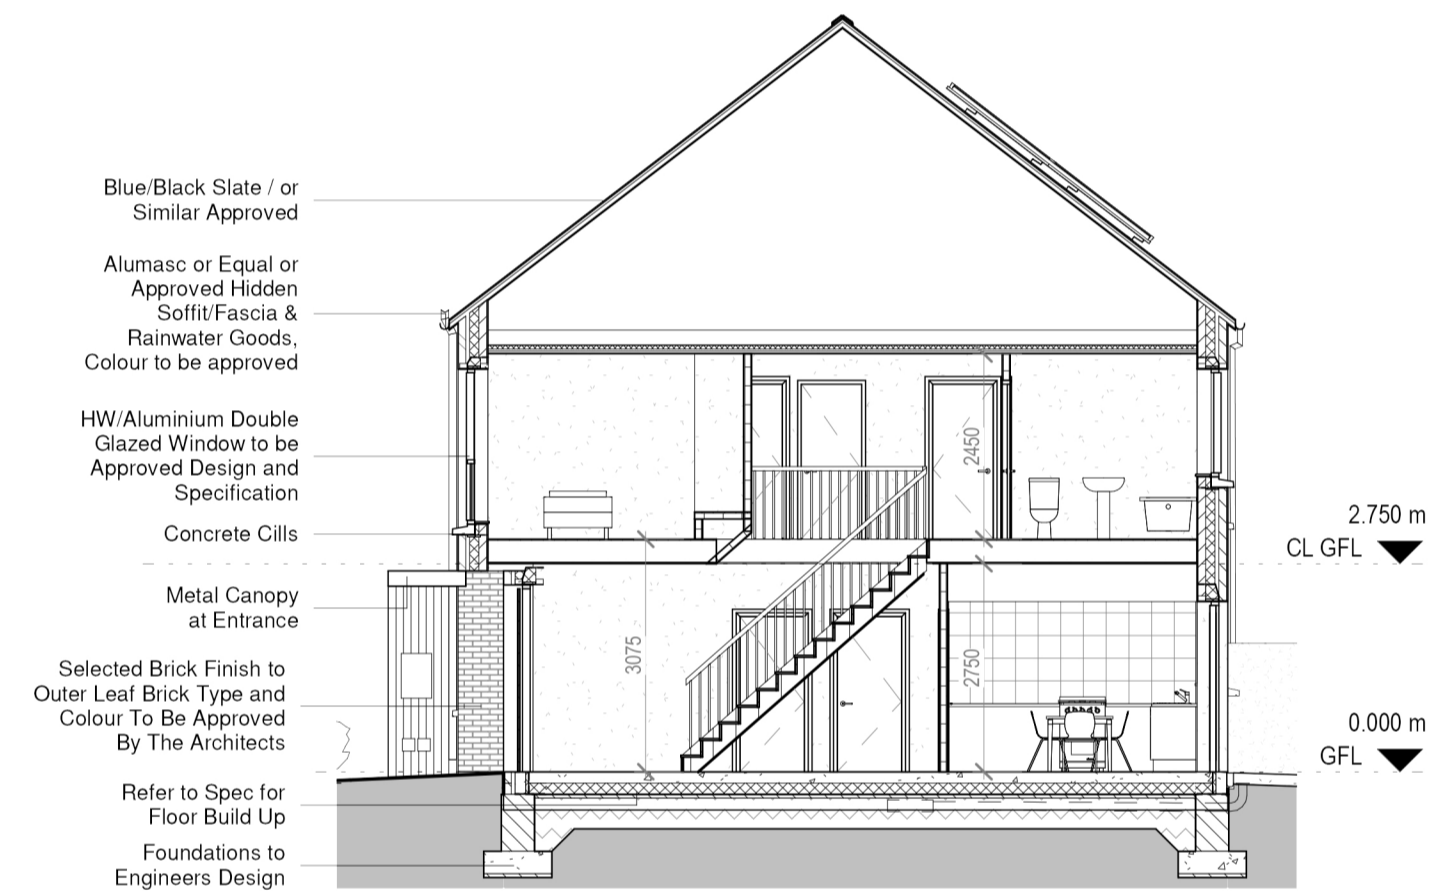

4 Block 10 - Section A-A  
1:100



5 Block 10 - Roof Plan  
1:200



6 Block 10 - 3D View

**CPR Note:**  
All works to be carried out using proper materials which are fit for the use they are intended and for the condition in which they are to be used.

All materials used in connection with the works to comply with the Construction Products Regulation (EU) No. 305/2011 and the harmonised technical specification/standards that fall within the remit of the CPR No. 305/2011

**van Dijk Architects**  
MILL HOUSE, MILL STREET, DUNDALK, CO. LOUTH  
PH: 042-9354466 FAX: 042-9354460  
INFO@VANDIJKARCHITECTS.COM

DRAWING TITLE			
Part V-Block 10-7 Units-Elevations & Sections			
B2.13 / B2.18 / B2.5 / B2.18 / B2.22 / B2.11 / B2.20			
SCALE:	DATE:	JOB:	CUSTOMER:
1:100	17/07/2021	757-PA-069	CLOMMINCH TULLAMORE
DESIGNER:	CHECKED:	DATE:	CUSTOMER:
AC	DW	July 2021	STEINFORT INVESTMENT
<small>NOTE: FIGURED DIMENSIONS MUST BE USED IN PREFERENCE TO QUALITY DIMENSIONS. ANY DIMENSIONAL DISCREPANCIES MUST BE REPORTED TO THE ARCHITECT IMMEDIATELY. THIS DRAWING REMAINS THE COPYRIGHT OF VAN DIJK ARCHITECTS. IT MUST NOT BE USED FOR ANY PURPOSES BEYOND OR OTHERWISE WITHOUT THE EXPRESS PERMISSION OF THIS PRACTICE. DO NOT COPY OR REDISTRIBUTE THESE DRAWINGS OR ANY ADDITIONAL INFORMATION WITHOUT THE EXPRESS APPROVAL OF vanDijk Architects</small>			