



1 Clonminch Square (East)
1 : 200

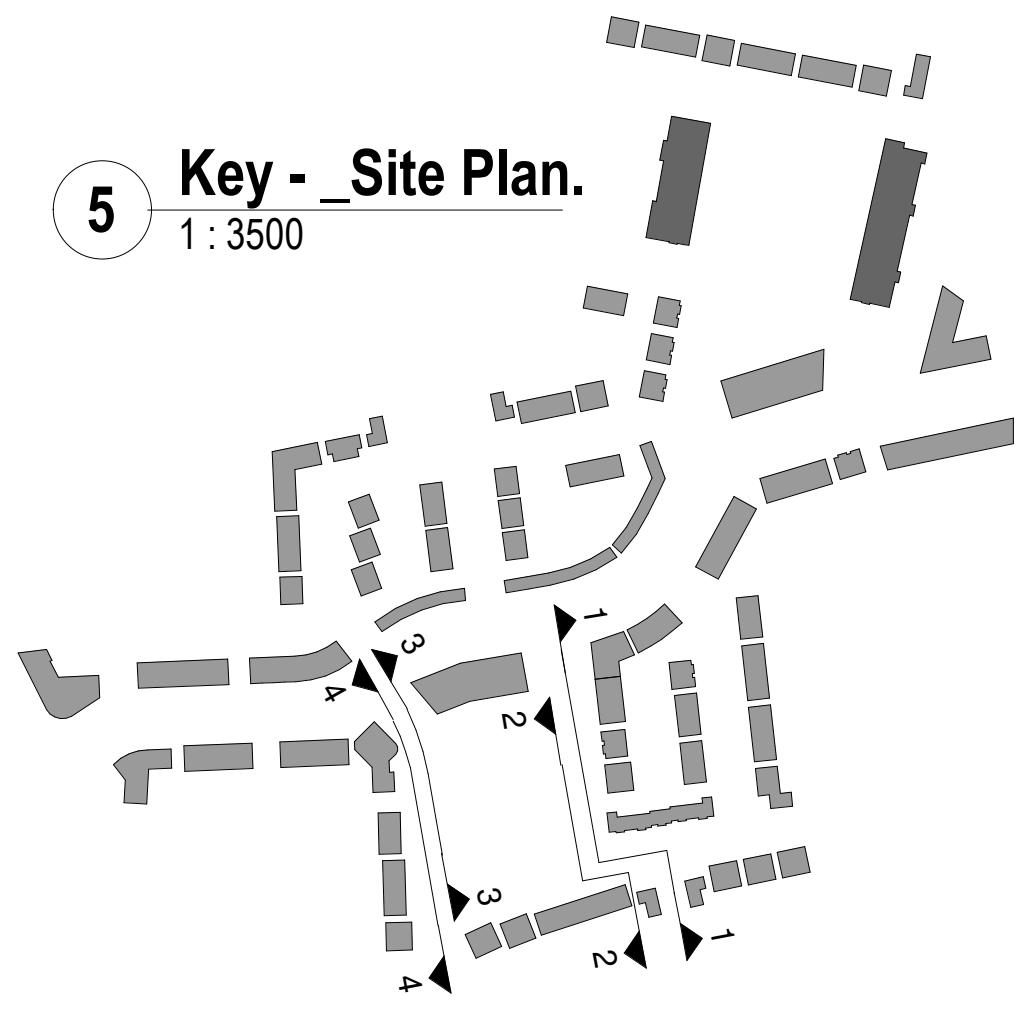

5 Key - Site Plan.
1 : 3500

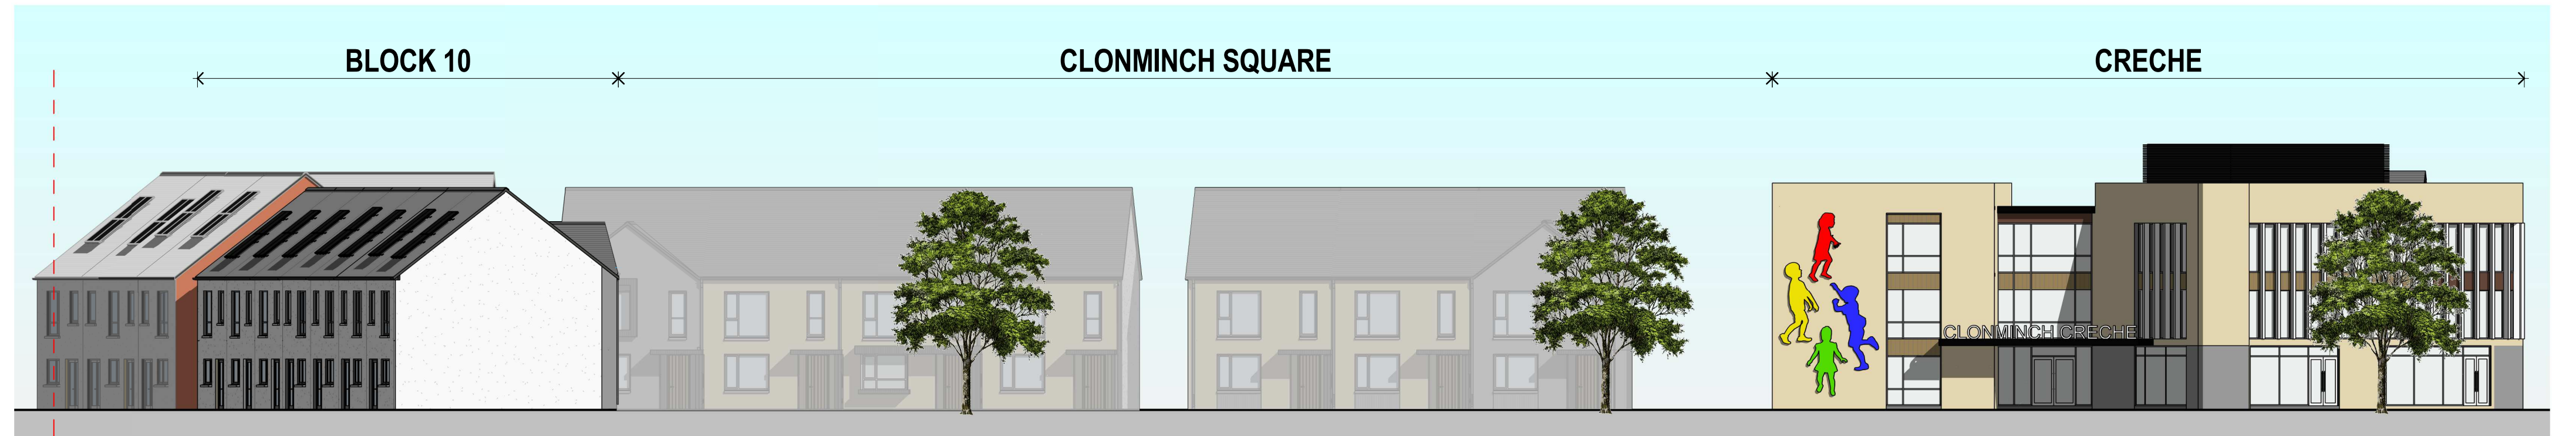

2 Clonminch Square (West)
1 : 200



3 Clonminch Drive (East) Part 01
1 : 200



4 .Clonminch Drive (West) Part 01
1 : 200

CPR Note:
All works to be carried out using proper materials which are fit for the use they are intended and for the condition in which they are to be used.
All materials used in connection with the works to comply with the Construction Products Regulation (EU) No. 305/2011 and the harmonised technical specification/standards that fall within the remit of the CPR No. 305/2011

van Dijk Architects
MILL HOUSE, MILL STREET, DUNDALK, CO. LOUTH
TEL: 012-9354460 FAX: 012-9354460
INFO@VANDIJKARCHITECTS.COM

DRAWING TITLE CLONMINCH SQUARE ELEVATIONS			
SCALE VARIES	DRAWING NUMBER 757-PA-013	JOB 1	CLIENT CLONMINCH
REVISION REV	CAD REFERENCE	DATE 18.10.2021	CLIENT STEINFORT INVESTMENTS
DRAWN BY BG	DATE AC	DATE 18.10.2021	

NOTE:
FIGURED DIMENSIONS MUST BE USED IN PREFERENCE TO SCALE DIMENSIONS. ANY DIMENSIONAL DISCREPANCIES MUST BE REPORTED TO THE ARCHITECT IMMEDIATELY. THIS DRAWING REMAINS THE COPYRIGHT OF VAN DIJK ARCHITECTS. IT MUST NOT BE USED FOR ANY PURPOSE BEYOND THAT FOR WHICH IT WAS ISSUED WITHOUT THE EXPRESS PERMISSION OF THE PRACTICE. PLEASE COPY OR REDISTRIBUTE THESE DRAWINGS OR ANY ADDITIONAL INFORMATION WITHOUT THE EXPRESS APPROVAL OF VAN DIJK ARCHITECTS.