


ELEVATION 1



ELEVATION 2

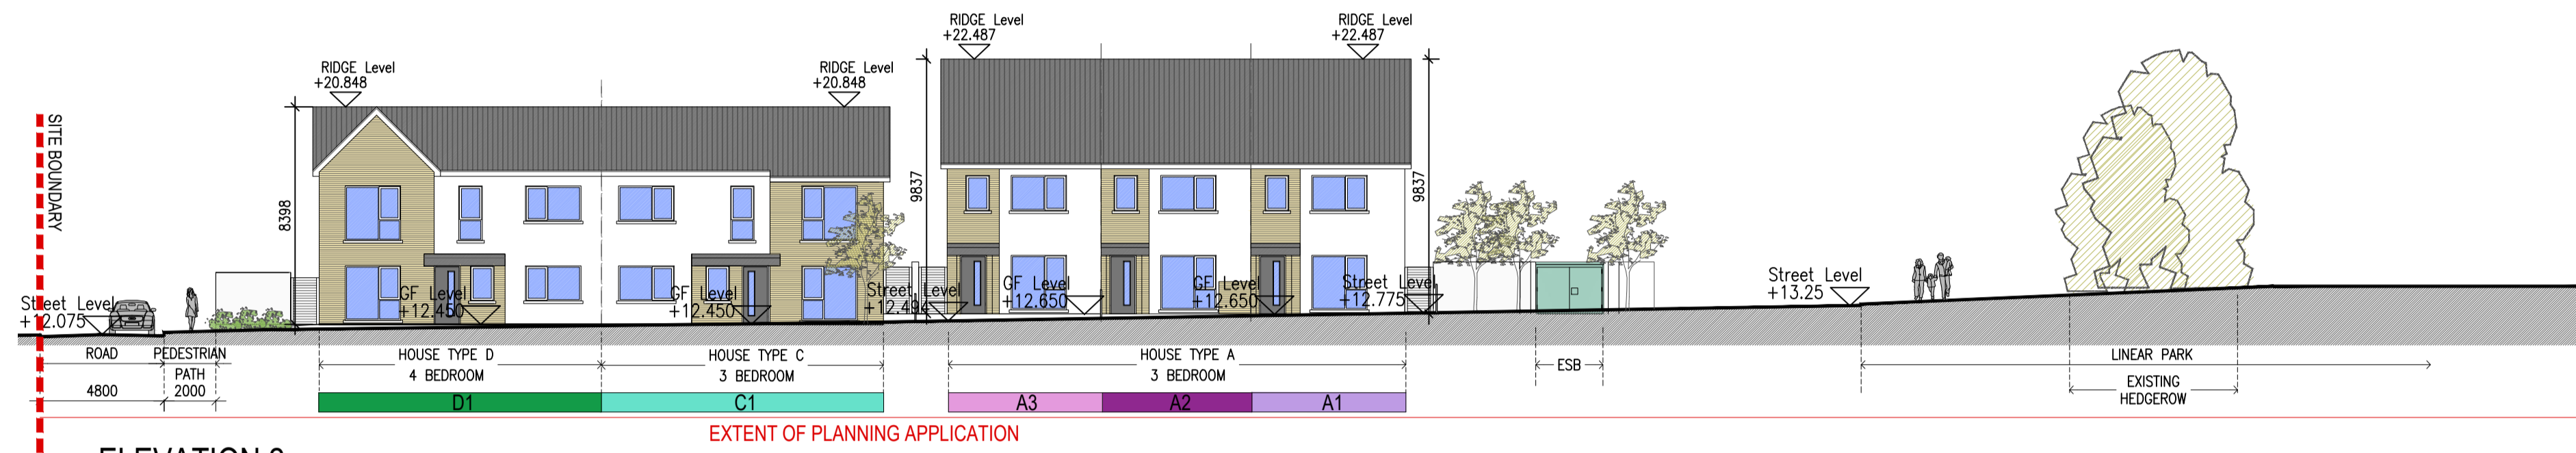

ELEVATION 3



Notes	Issue Status	No.	Date	Revision	Initials
1. Copyright Reserved	Progress	01	18/02/21	S247 SUBMISSION	JN
2. Work to agreed dimensions only. Do not scale drawing	Planning Application	02	26.11.21	SHD PLANNING APPLICATION TO ABP	JN
3. The contractor is responsible for checking all levels and dimensions on site and shall refer all discrepancies to the Architect	Fire Cert				
4. Where appropriate, for details of r.c. structure, or mechanical and electrical details, see Engineers drawings	Disability Cert				
5. Proprietary items shall be fixed in strict accordance with manufacturers instructions.	Tender				
6. Sizes of proprietary items shall be checked with manufacturer.	Construction				
7. The contractor shall be responsible for the coordination of structure, finishes and services.	As Built				
	Information Only				

Project	Portmarnock South - Phase 1D Quintain Developments Ireland Limited			6-7 HARDCOURT TERRACE, DUBLIN 2, IRELAND T +353-1-678 2400 F +353-1-678 7396 www.bkd.ie			
Drawing Title	CONTIGUOUS STREET ELEVATIONS SHEET 1 OF 6			bkd architects BURKE-KENNEDY DOYLE			
Drawing No	61588-P-030						
Scale	1:200-@A1	Rev	02	Drawn	JN	Date	02/02/2021