




ELEVATION 10

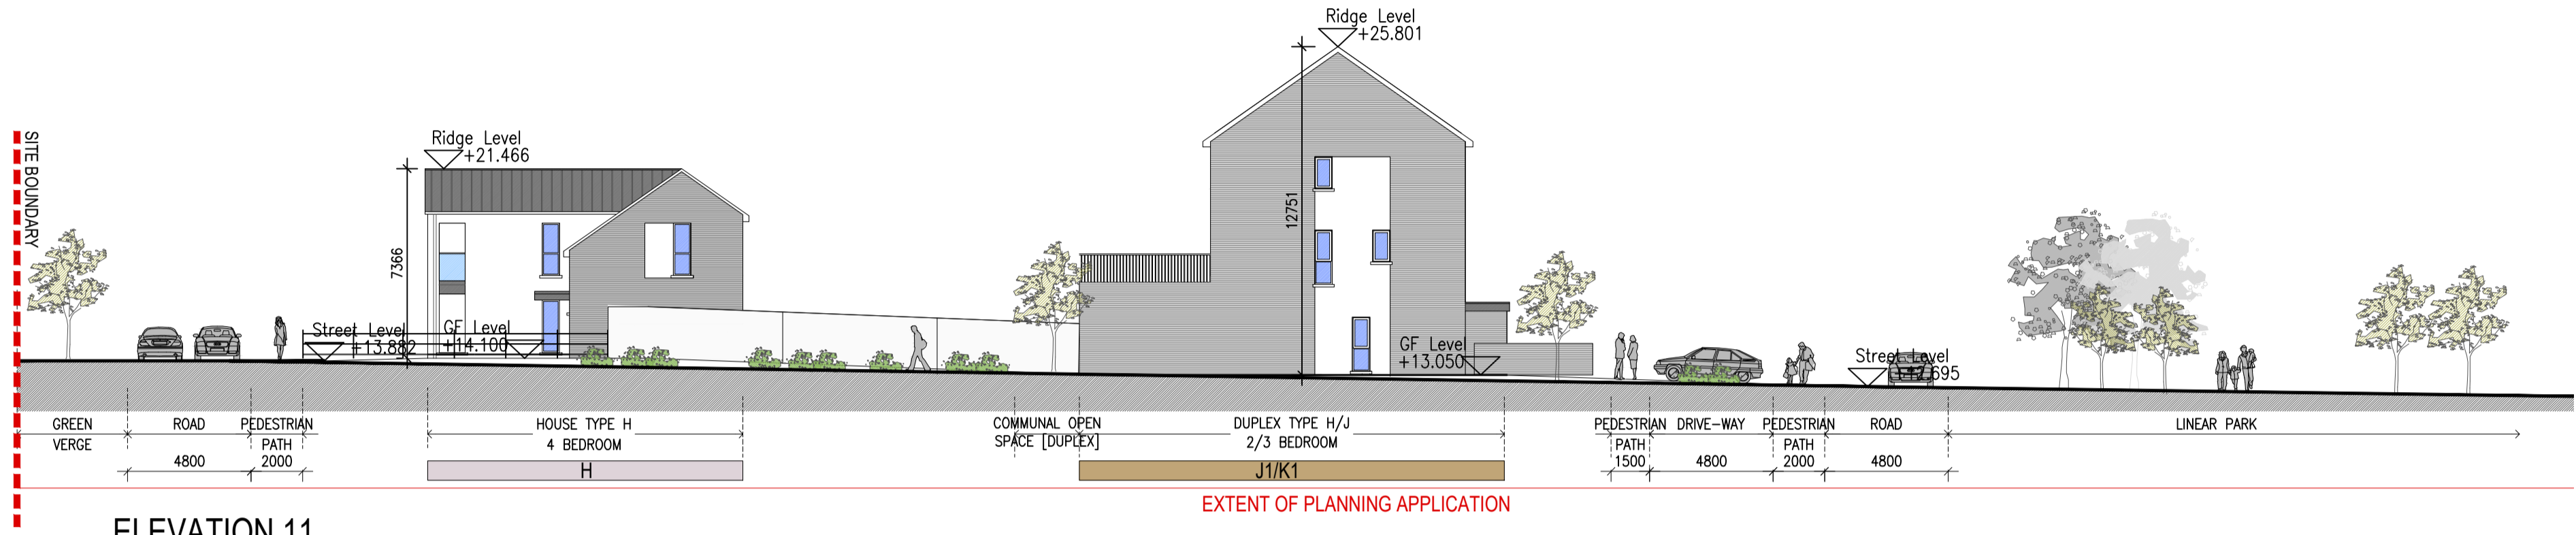

ELEVATION 11

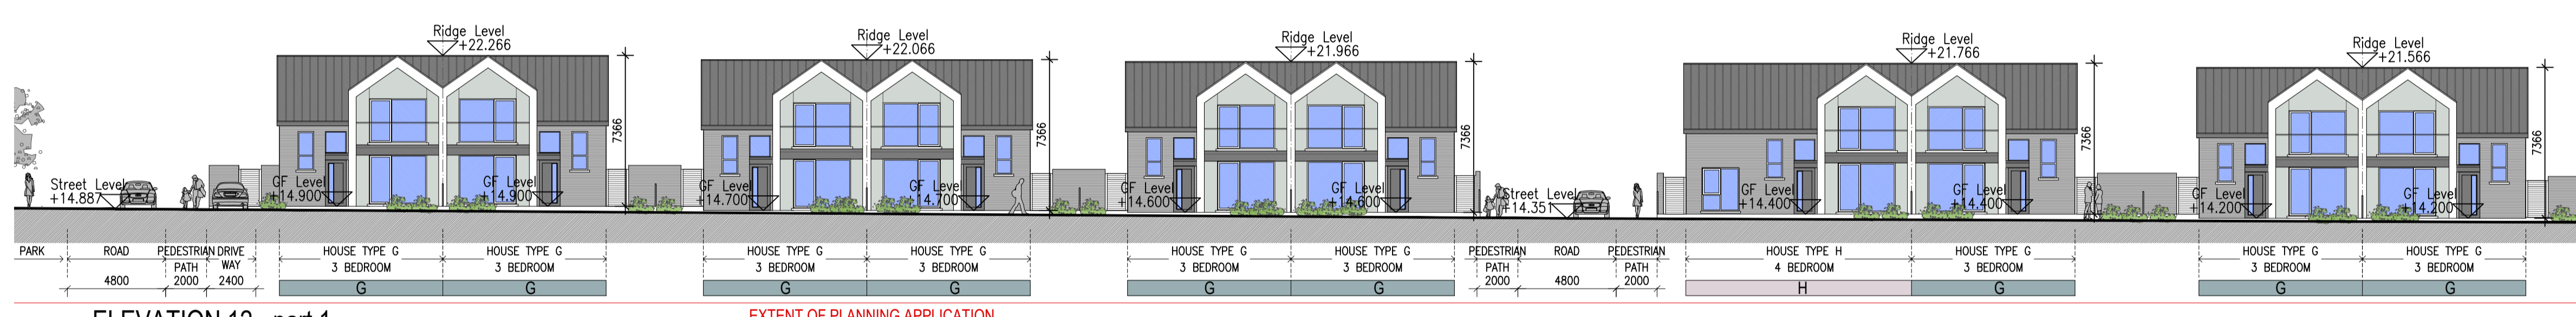

ELEVATION 12 - part 1

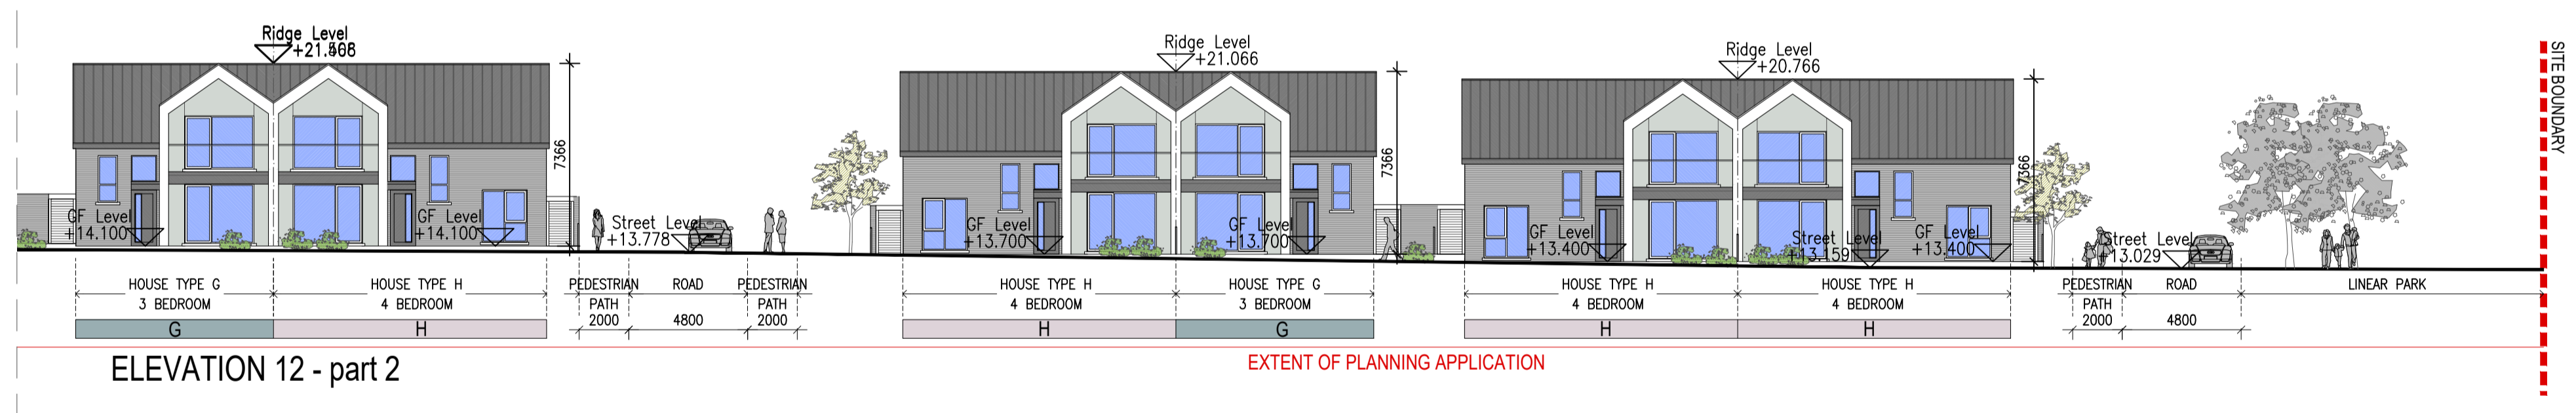

ELEVATION 12 - part 2



KEY PLAN

Notes	Issue Status
1. Copyright Reserved	Progress
2. Work to agreed dimensions only. Do not scale drawing	Planning Application
3. The contractor is responsible for checking all levels and dimensions on site and shall refer all discrepancies to the Architect	Fire Cert
4. Where appropriate, for details of r.c. structure, or mechanical and electrical details, see Engineers drawings	Disability Cert
5. Proprietary items shall be fixed in strict accordance with manufacturers instructions.	Tender
6. Sizes of proprietary items shall be checked with manufacturer.	Construction
7. The contractor shall be responsible for the coordination of structure, finishes and services.	As Built
	Information Only

No.	Date	Revision	Initials
01	18/02/21	S247 SUBMISSION	JN
02	26/11/21	SHD PLANNING APPLICATION TO ABP	JN

Project	Portmarnock South - Phase 1D Quintain Developments Ireland Limited
Drawing Title	CONTIGUOUS STREET ELEVATIONS SHEET 4 OF 6
Drawing No	61588-P-033
Scale	1:200-@A1
Rev	02
Drawn	JN
Date	02/02/2021

6-7 HARDCOURT TERRACE, DUBLIN 2, IRELAND
t +353-1-678 2400 f +353-1-678 7396
www.bkd.ie

bkdarchitects
BURKE-KENNEDY DOYLE