




Render colour 01 Bins storage - Brick colour 03 [See drawing 6158B-P-202] Render colour 01 Brick colour 03

01 Type B1, B2- Front Elevation- Maynetown
1:100@A1 3 BED HOUSE

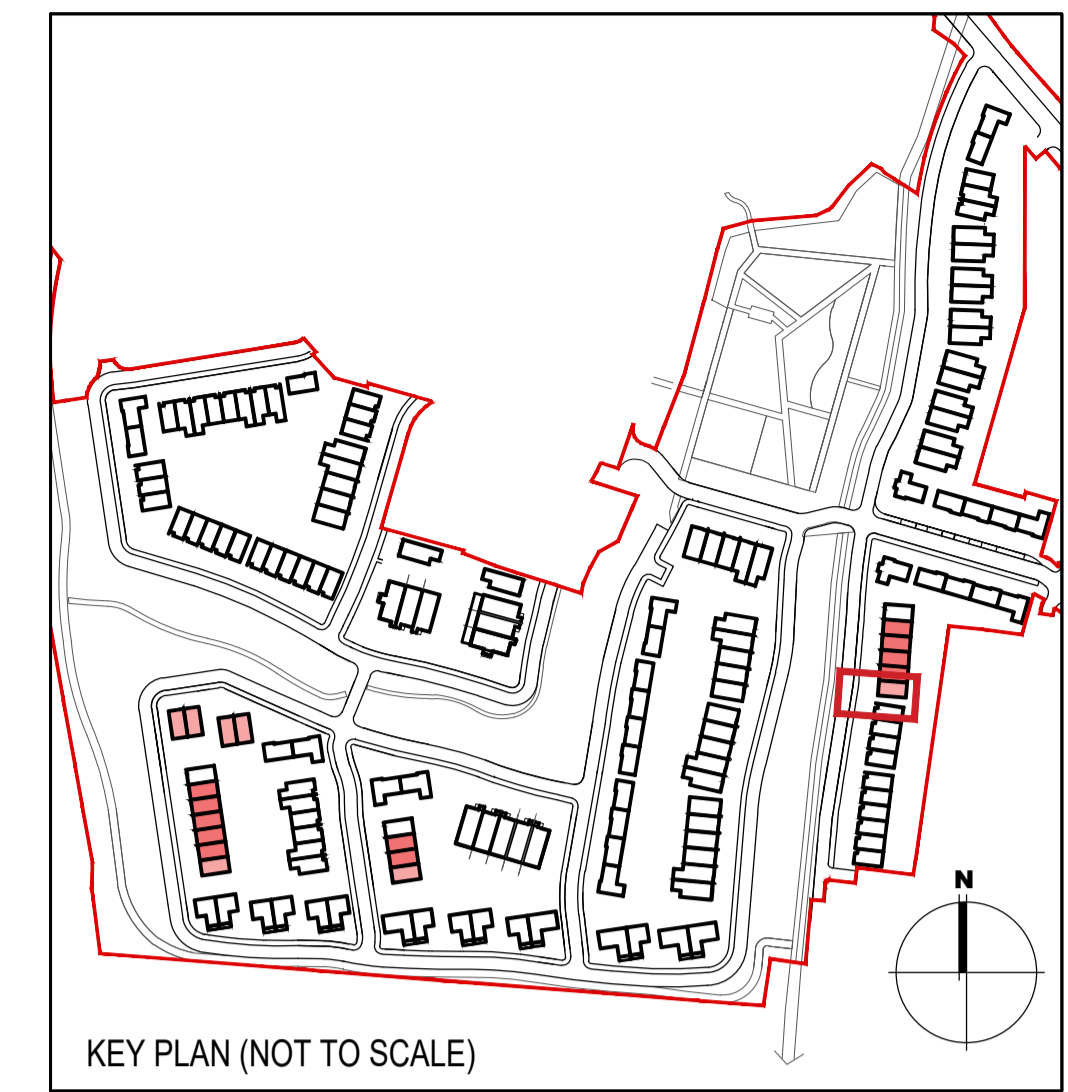

EXTERNAL FINISHES

WALLS: PAINTED SAND / CEMENT RENDER OR PROPRIETARY PRECOLOURED RENDER FINISH
SELECTED BRICKWORK WHERE INDICATED ON DRAWINGS

WINDOWS: SELECTED PROPRIETARY DOUBLE / TRIPLE GLAZED WINDOW SYSTEM WITH FRAMES TO APPROVED COLOUR
OBSCURED GLAZING TO BATHROOMS AND EN-SUITES.

DOORS: SELECTED PROPRIETARY DOORS AND GLAZED SIDE SCREENS TO APPROVED COLOUR.

RAINWATER GOODS: uPVC OR POWDER COATED METAL GUTTERS AND RAINWATER PIPES TO SELECTED COLOUR.

MAIN ROOF: CONCRETE ROOF TILES IN SELECTED COLOUR.


LOW LEVEL PROJECTION: ZINC CANOPY ROOF TO REAR OF UNITS

OTHER ITEMS: uPVC OR POWDER COATED METAL FASCIAS, SOFFITS AND BARGE BOARDS
PAINTED MILDSTEEL RAILINGS AND BALUSTRADES



Render colour 01 1800mm high concrete post and timber panel fence between gardens

02 Type B1, B2 - Rear Elevations - Maynetown
1:100@A1 3 BED HOUSE

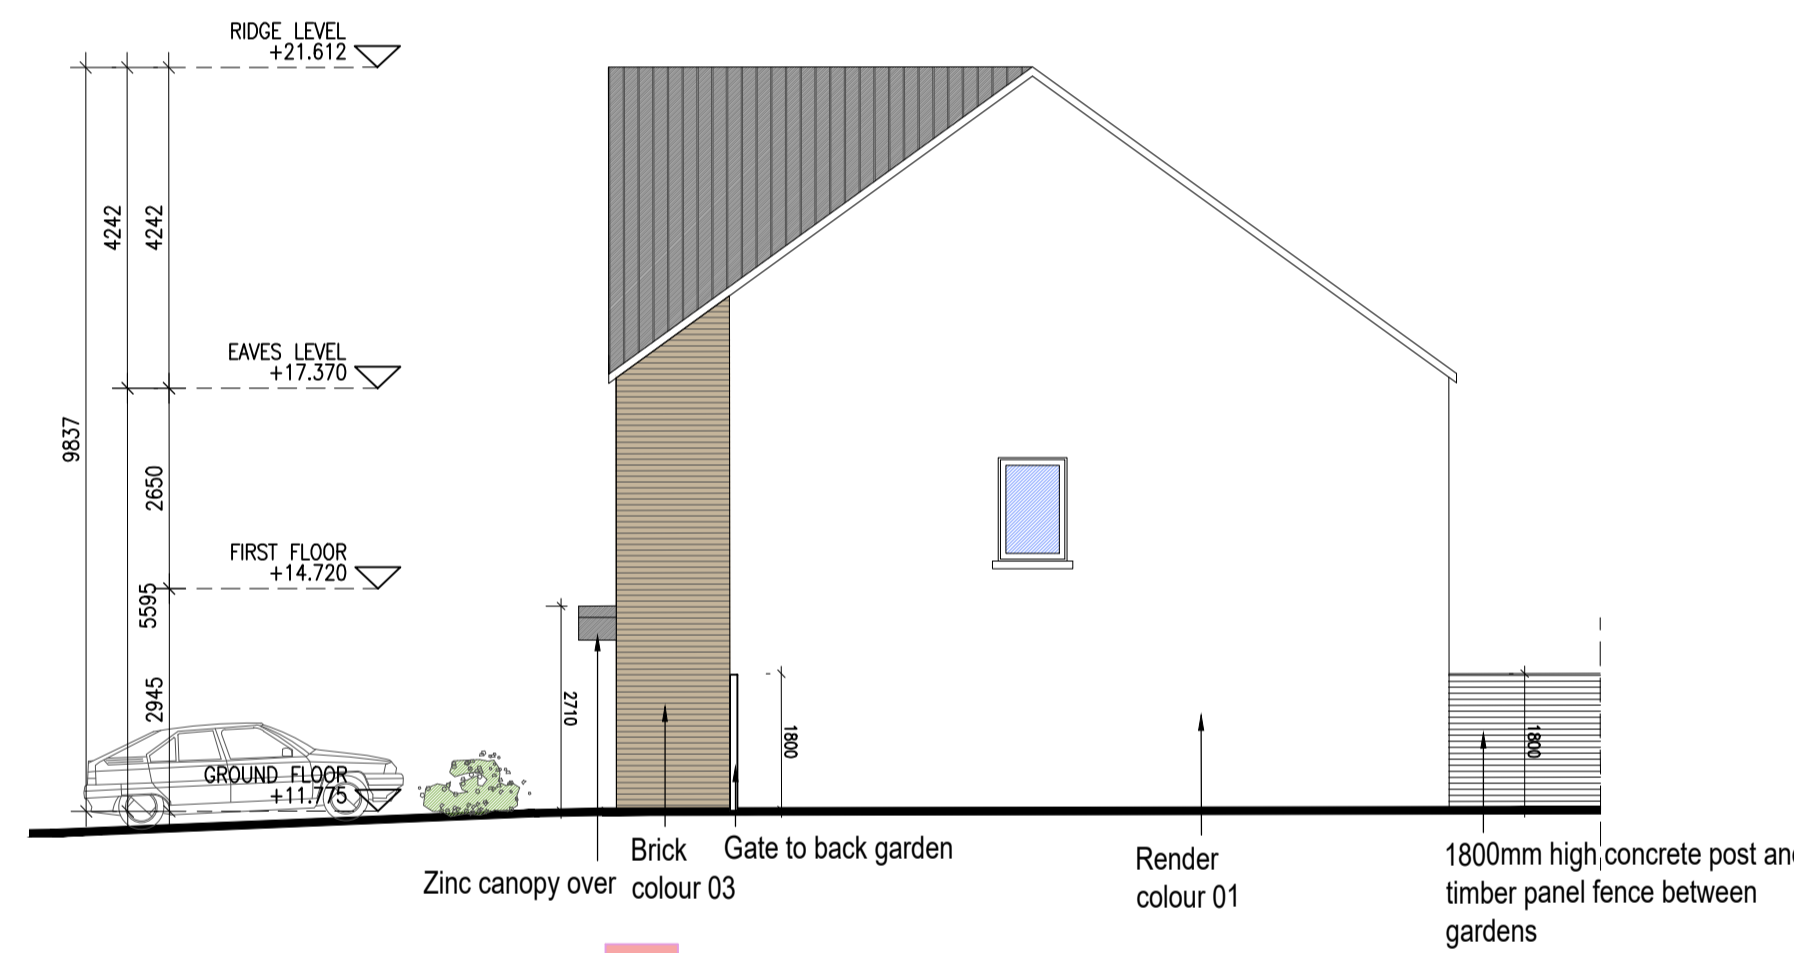

Zinc canopy over Brick colour 03 Gate to back garden Render colour 01 1800mm high concrete post and timber panel fence between gardens

03 Type B1 - Side Elevation - Maynetown
1:100@A1 3 BED HOUSE

HOUSES TYPES	Numbers of units
Type A1/A2/A3 3 bed [2st.] 108.6 sqm	32
Type A4/A5/A6 3 bed [2st.] 117.6 sqm	11
Type B1/B2/B3 3 bed [2st.] 110.6 sqm	22
Type C1 3 bed [2st.] 118 sqm	9
Type C2 3 bed [2st.] 117.4 sqm	8
Type C3 3 bed [2st.] 118.6 sqm	1
Type D1 4 bed [2st.] 141 sqm	9
Type D2 4 bed [2st.] 142 sqm	2
Type F1 4 bed [2st.] 134.4 sqm	11
Type F2 4 bed [2st.] 135.6 sqm	5
Type F3 4 bed [2st.] 146.5 sqm	2
Type F4 4 bed [2st.] 146.4 sqm	5
Type F5 4 bed [2st.] 147.8 sqm	17
Type G 3 bed [1.5st.] 114 sqm	11
Type H 4 bed [1.5st.] 147 sqm	5
DUPLEXES	
Type J1/J2 2 bed Apart. [1st.] 78.5 sqm	9
Type K1/K2 3bed Duplex [2st.] 114.4 sqm	9
Type J3 2 bed Apart. [1st.] 83.5 sqm	2
Type K3 3bed Duplex [2st.] 114.4 sqm	2
Total Residential Units	172

REFER TO LANDSCAPE ARCHITECT'S DRAWINGS FOR ALL LANDSCAPING DETAILS INCLUDING BOUNDARY TREATMENTS

HOUSE TYPE B1, B2- MAYNETOWN

Notes	Issue Status	No.	Date	Revision	Initials
1. Copyright Reserved	Progress	01	26.11.2021	SHD PLANNING APPLICATION TO ABP	SH
2. Work to signed dimensions only. Do not scale drawing	Planning Application				
3. The contractor is responsible for checking all levels and dimensions on site and shall refer all discrepancies to the Architect	Fire Cert				
4. Where appropriate, for details of r.c. structure, or mechanical and electrical details, see Engineers drawings	Disability Cert				
5. Proprietary items shall be fixed in strict accordance with manufacturers instructions.	Tender				
6. Sizes of proprietary items shall be checked with manufacturer.	Construction				
7. The contractor shall be responsible for the coordination of structure, finishes and services.	As Built				
Standard 6158B-P-065-Type B1, B2-Elevations - Maynetown.dwg 26/11/2021 12:06:09	Information Only				

Project	Portmarnock South Phase 1D Quintain Developments Ireland Limited	6-7 HARPCOURT TERRACE, DUBLIN 2, IRELAND T: +353 1 678 2400 F: +353 1 678 7306 www.bkd.ie
Drawing Title	House Type B1, B2 - Elevations- Maynetown	bkdarchitects BURKE-KENNEDY DOYLE
Drawing No	6158B-P-065	
Scale	1:100@A1	Rev 01 Drawn SH Date 26.11.2021