


HOUSE TYPE G	
Ground floor area	53.3m ²
First floor area	60.7m ²
Total Floor Area (3-bed unit):	114.0m²

HOUSE TYPE H	
Ground floor area	79.0m ²
First floor area	68.0m ²
Total Floor Area (4-bed unit):	147.0m²

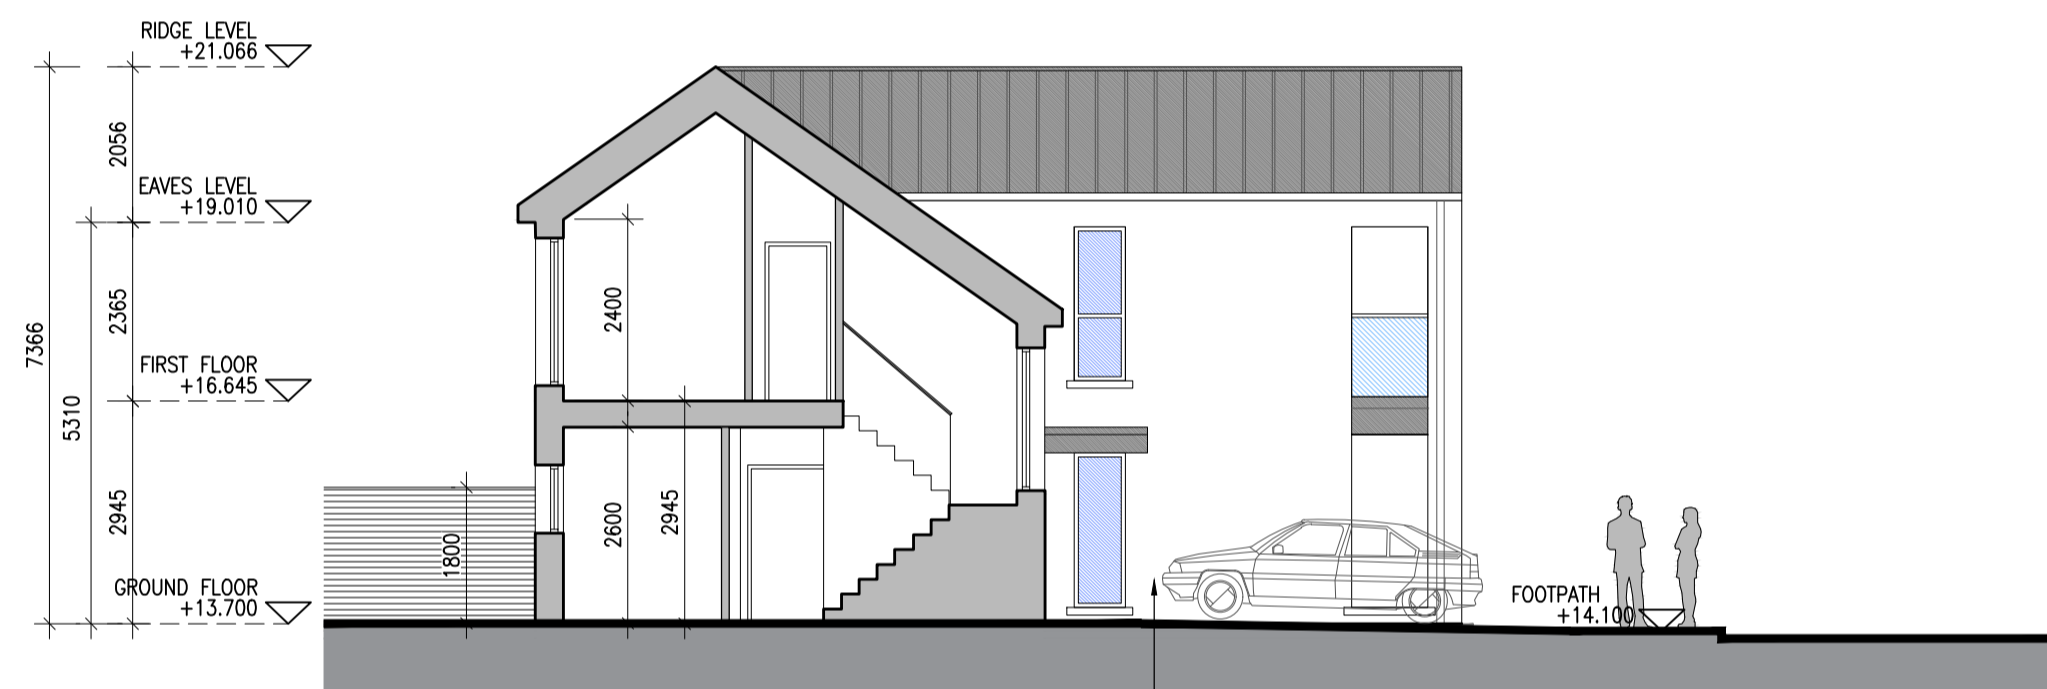


04 Type G & H - Section A
1:100@A1 3, 4 BED HOUSE




05 Type G, H - Section B
1:100@A1 3&4 BED HOUSE


01 Type G, H - Ground Floor Plan
1:100@A1 3&4 BED HOUSE

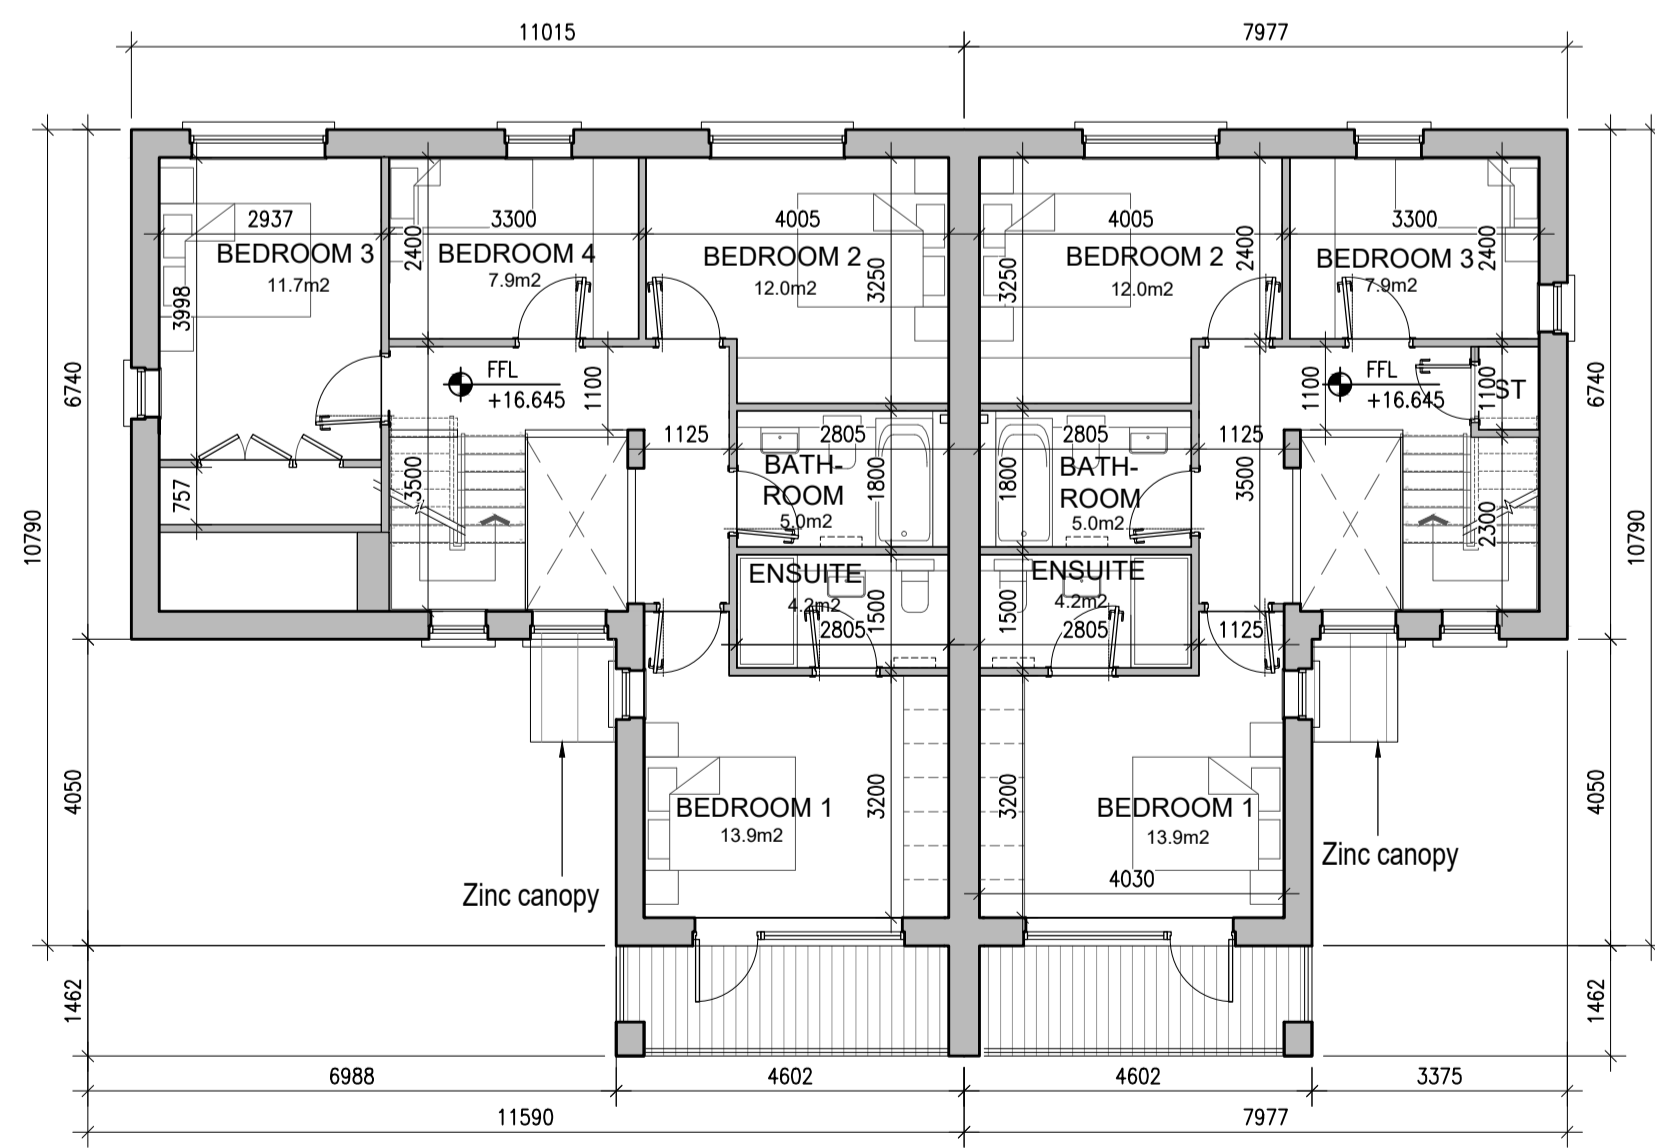

02 Type G, H - First Floor Plan
1:100@A1 3&4 BED HOUSE

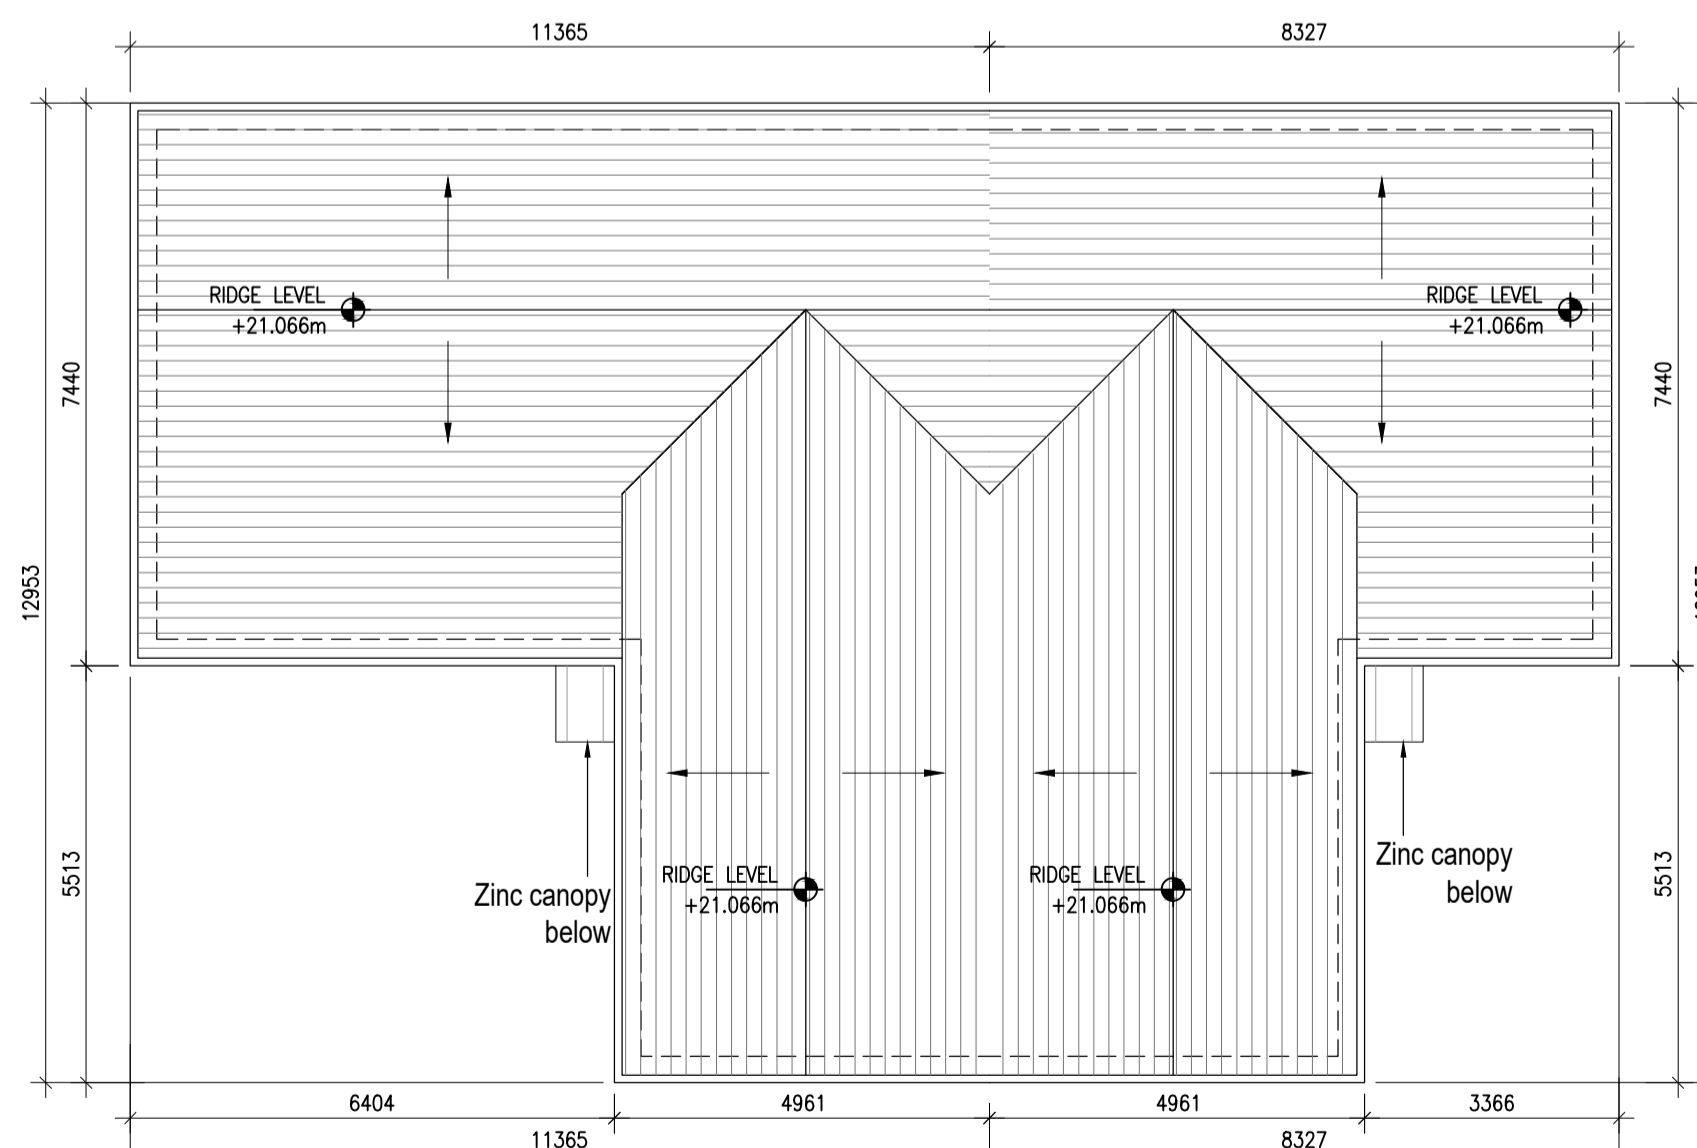

03 Type G, H - Roof Level
1:100@A1 3&4 BED HOUSE

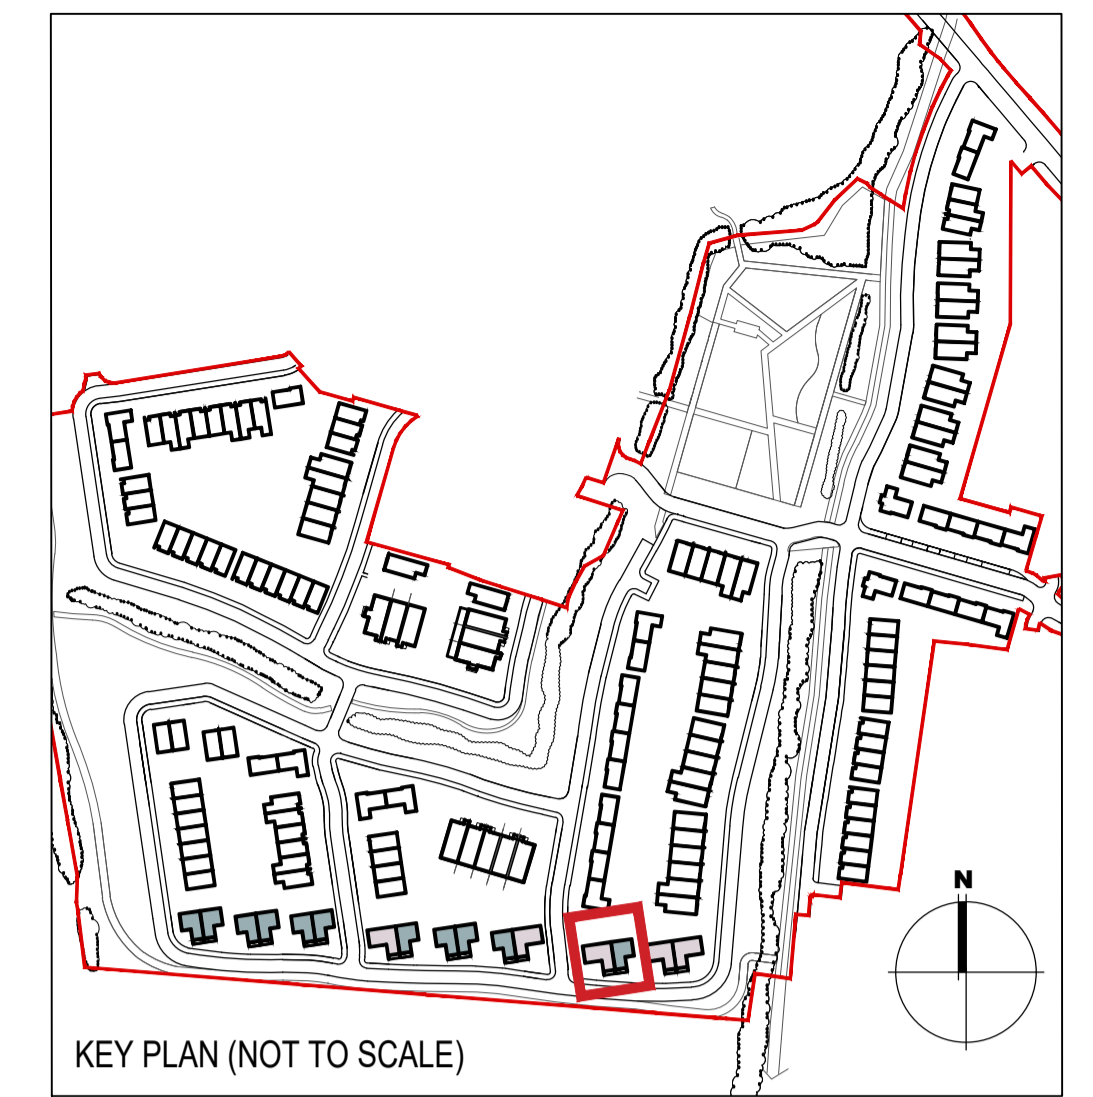

KEY PLAN (NOT TO SCALE)

EXTERNAL FINISHES

- WALLS:** PAINTED SAND / CEMENT RENDER OR PROPRIETARY PRECOLOURED RENDER FINISH
SELECTED BRICKWORK WHERE INDICATED ON DRAWINGS
- WINDOWS:** SELECTED PROPRIETARY DOUBLE / TRIPLE GLAZED WINDOW SYSTEM WITH FRAMES TO APPROVED COLOUR
OBSCURED GLAZING TO BATHROOMS AND EN-SUITES.
- DOORS:** SELECTED PROPRIETARY DOORS AND GLAZED SIDE SCREENS TO APPROVED COLOUR.
- RAINWATER GOODS:** uPVC OR POWDER COATED METAL GUTTERS AND RAINWATER PIPES TO SELECTED COLOUR.
- MAIN ROOF:** CONCRETE ROOF TILES IN SELECTED COLOUR.
- LOW LEVEL PROJECTION:** ZINC CANOPY ROOF TO REAR OF UNITS
- OTHER ITEMS:** uPVC OR POWDER COATED METAL FASCIAS, SOFFITS AND BARGE BOARDS
PAINTED MILDSTEEL RAILINGS AND BALUSTRADES

HOUSES TYPES		Numbers of units
Type A1/A2/A3	3 bed [2st.]	108.6 sqm 32
Type A4/A5/A6	3 bed [2st.]	117.6 sqm 11
Type B1/B2/B3	3 bed [2st.]	110.6 sqm 22
Type C1	3 bed [2st.]	118 sqm 9
Type C2	3 bed [2st.]	117.4 sqm 8
Type C3	3 bed [2st.]	118.6 sqm 1
Type D1	4 bed [2st.]	141 sqm 9
Type D2	4 bed [2st.]	142 sqm 2
Type F1	4 bed [2st.]	134.4 sqm 11
Type F2	4 bed [2st.]	135.6 sqm 5
Type F3	4 bed [2st.]	146.5 sqm 2
Type F4	4 bed [2st.]	146.4 sqm 5
Type F5	4 bed [2st.]	147.8 sqm 17
Type G	3 bed [1.5st.]	114 sqm 11
Type H	4 bed [1.5st.]	147 sqm 5
DUPLEXES		
Type J1/J2	2 bed Apart. [1st.]	78.5 sqm 9
Type K1/K2	3bed Duplex [2st.]	114.4 sqm 9
Type J3	2 bed Apart. [1st.]	83.5 sqm 2
Type K3	3bed Duplex [2st.]	114.4 sqm 2
Total Residential Units		172

REFER TO LANDSCAPE ARCHITECT'S DRAWINGS FOR ALL LANDSCAPING DETAILS INCLUDING BOUNDARY TREATMENTS

HOUSE TYPE G, H

Notes	Issue Status	No.	Date	Revision	Initials
1. Copyright Reserved	Progress	01	26.11.2021	SHD PLANNING APPLICATION TO ABP	JN
2. Work to signed dimensions only. Do not scale drawing	Planning Application				
3. The contractor is responsible for checking all levels and dimensions on site and shall refer all discrepancies to the Architect	Fire Cert				
4. Where appropriate, for details of r.c. structure, or mechanical and electrical details, see Engineers drawings	Disability Cert				
5. Proprietary items shall be fixed in strict accordance with manufacturers instructions.	Tender				
6. Sizes of proprietary items shall be checked with manufacturer.	Construction				
7. The contractor shall be responsible for the coordination of structure, finishes and services.	As Built				
Plans, Section.dwg 26/11/2021 16:45:58	Information Only				

Project	Portmarnock South Phase 1D for Quintain Developments Ireland Limited	6-7 HARPCOURT TERRACE, DUBLIN 2, IRELAND 1-353-1-6782400 1-353-1-6787385 www.bkd.ie
Drawing Title	House Type G,H - Plans, Section	bkdarchitects BURKE-KENNEDY DOYLE
Drawing No	6158B-P-081	
Scale	1:100@A1	Date 26.11.2021
Rev	01	Drawn JN