


DO NOT SCALE. WORK TO FIGURED DIMENSIONS ONLY.
 ALL EXISTING DIMENSIONS TO BE CHECKED ON SITE.
 DRAWN ON AUTOCAD R2004 AT DEADY GAHAN ARCHITECTS LTD
 LAYERS ON THIS DRAWING COMPLY WITH BS 1192: PART 5

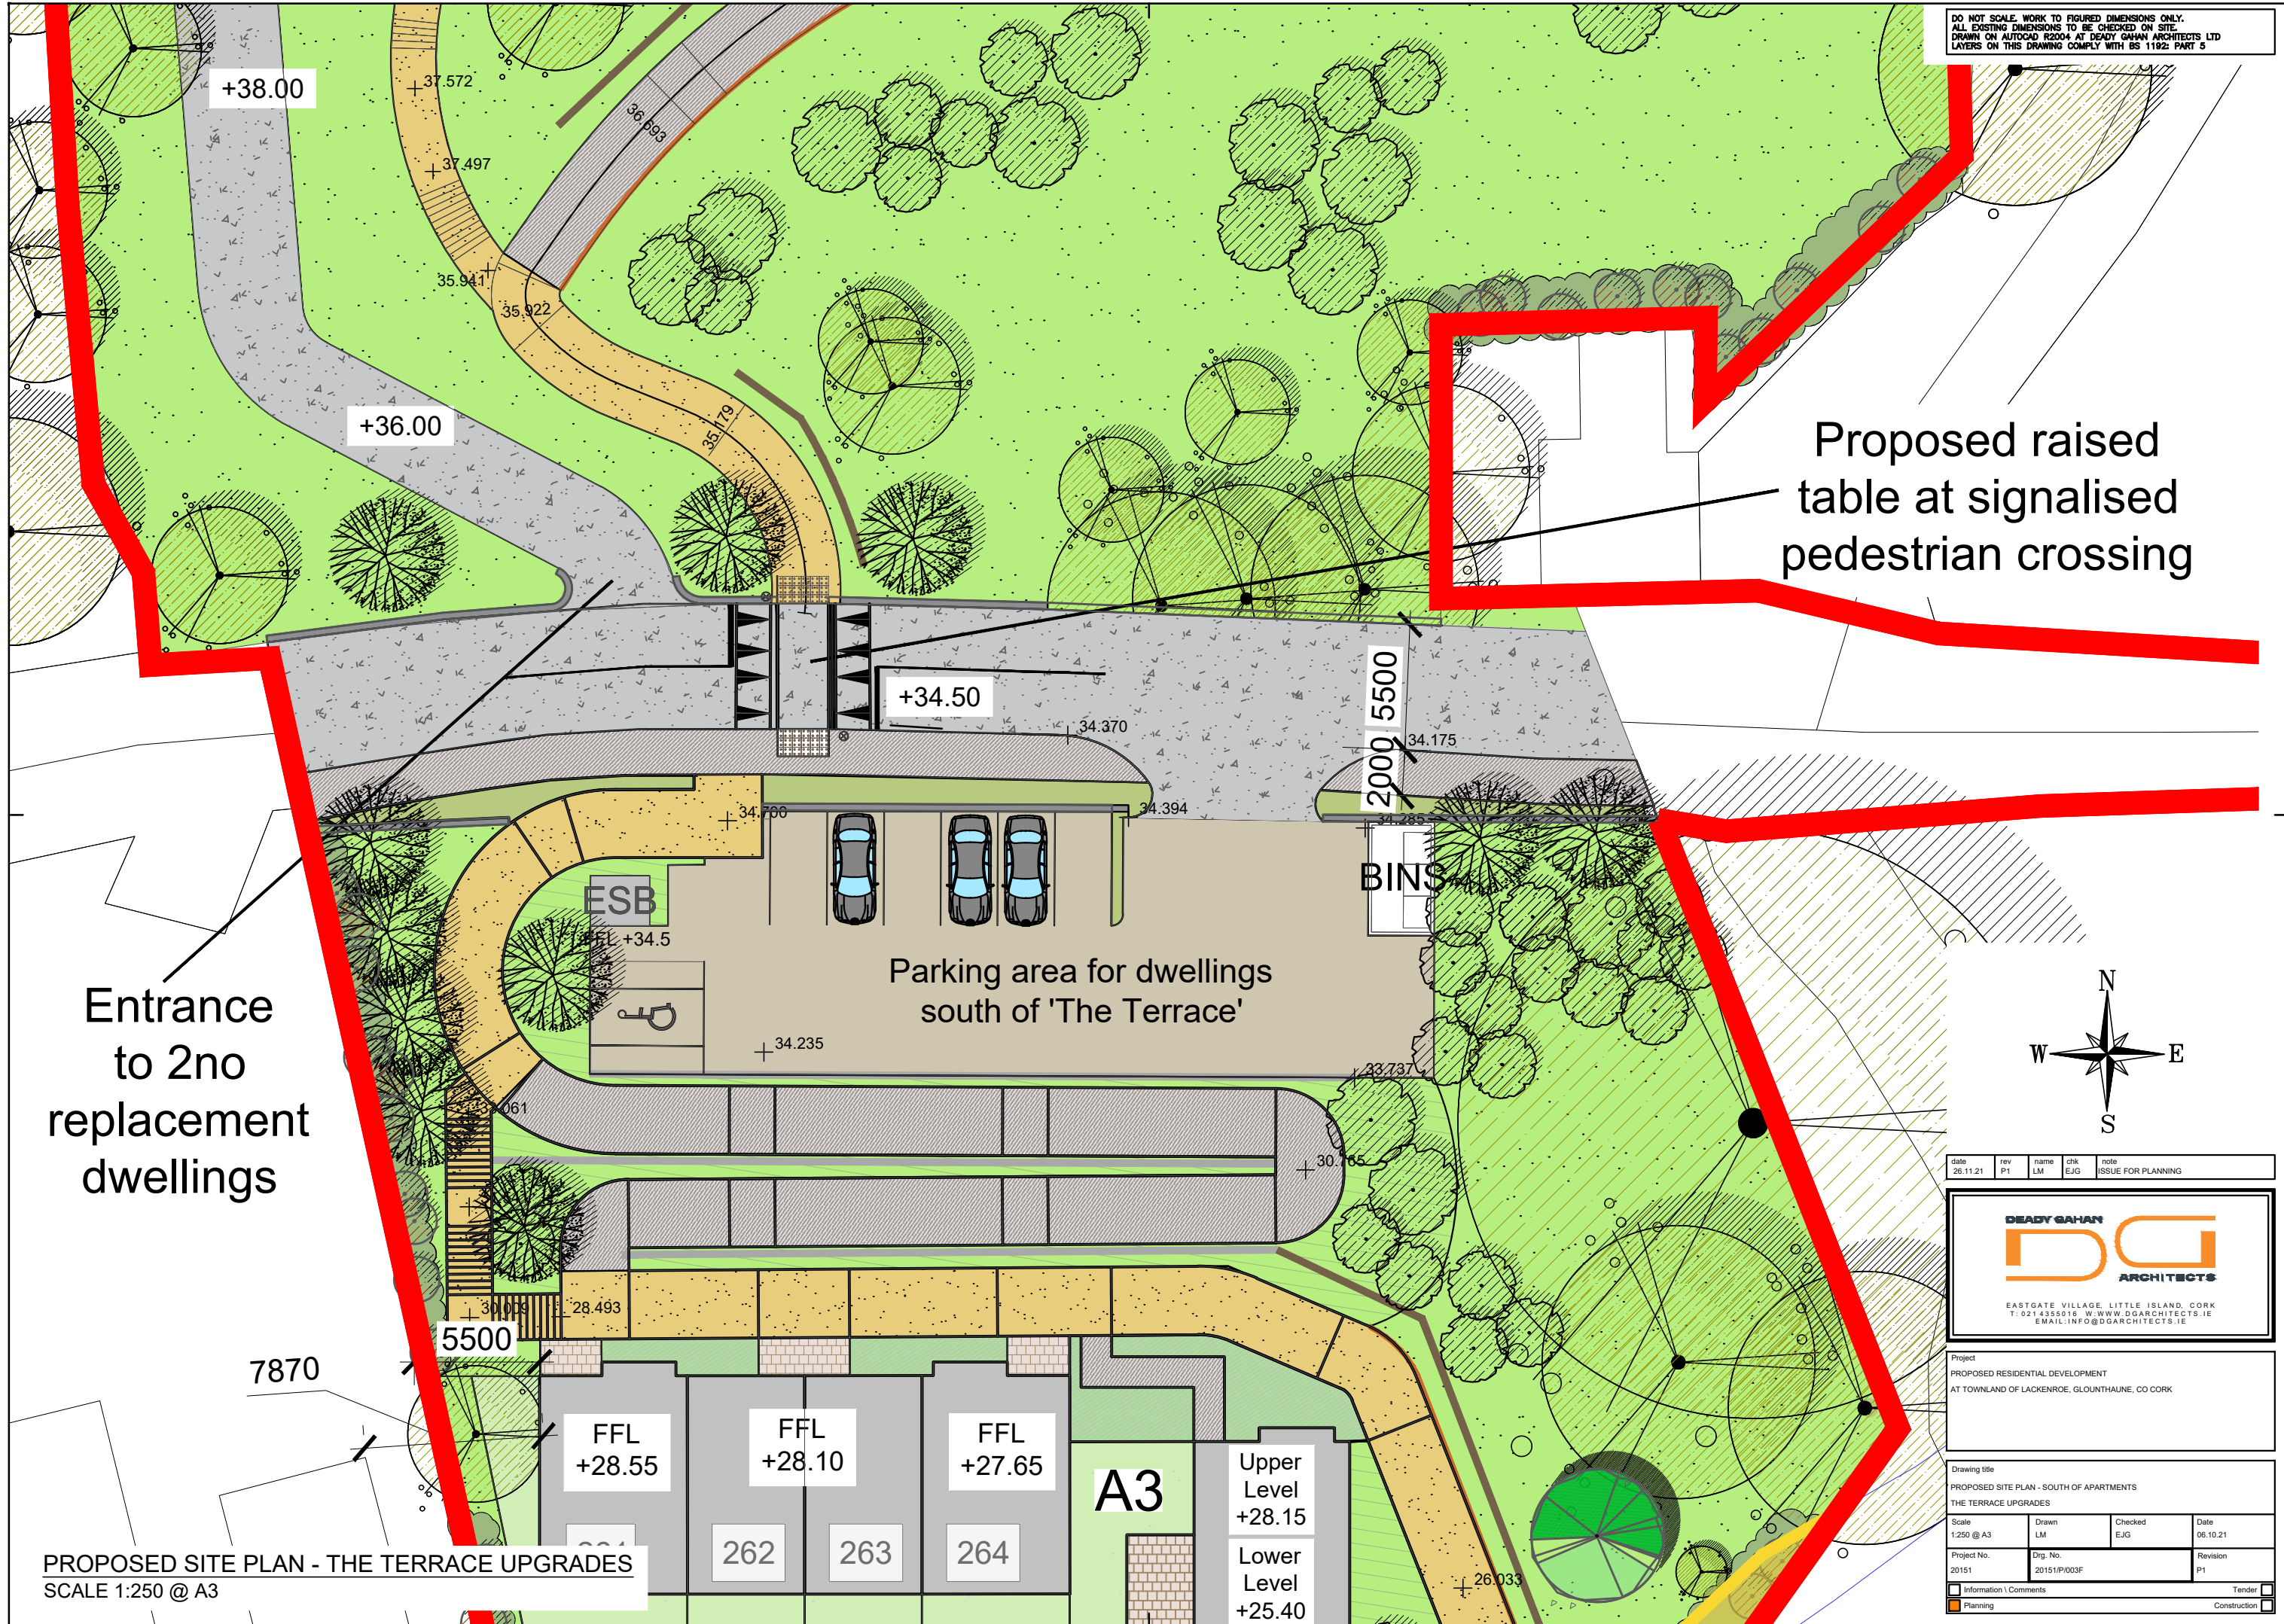

Proposed raised table at signalised pedestrian crossing

Entrance to 2no replacement dwellings

Parking area for dwellings south of 'The Terrace'

BINS

A3

Upper Level +28.15
 Lower Level +25.40

FFL +28.55


FFL +28.10

FFL +27.65

262

263

264

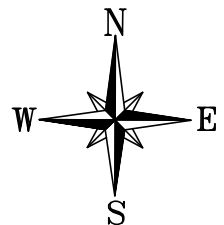

| date | rev | name | chk | note |
|----------|-----|------|-----|--------------------|
| 26.11.21 | P1 | LM | EJG | ISSUE FOR PLANNING |

DEADY GAHAN
DG
 ARCHITECTS

EASTGATE VILLAGE, LITTLE ISLAND, CORK
 T: 021 4355018 W: WWW.DGARCHITECTS.IE
 EMAIL: INFO@DGARCHITECTS.IE

Project
 PROPOSED RESIDENTIAL DEVELOPMENT
 AT TOWNLAND OF LACKENROE, GLOUNTHAUNE, CO CORK

Drawing title
 PROPOSED SITE PLAN - SOUTH OF APARTMENTS
 THE TERRACE UPGRADES

| Scale | Drawn | Checked | Date |
|------------|-------|---------|----------|
| 1:250 @ A3 | LM | EJG | 06.10.21 |

| Project No. | Dwg. No. | Revision |
|-------------|--------------|----------|
| 20151 | 20151/P/003F | P1 |

| | |
|---|--------------|
| <input type="checkbox"/> Information / Comments | Tender |
| <input type="checkbox"/> Planning | Construction |

PROPOSED SITE PLAN - THE TERRACE UPGRADES
 SCALE 1:250 @ A3