



DO NOT SCALE. WORK TO FIGURED DIMENSIONS ONLY.  
 ALL EXISTING DIMENSIONS TO BE CHECKED ON SITE.  
 DRAWN ON AUTOCAD 2004 AT DEADY GAHAN ARCHITECTS LTD  
 LAYERS ON THIS DRAWING COMPLY WITH BS 1192: PART 5

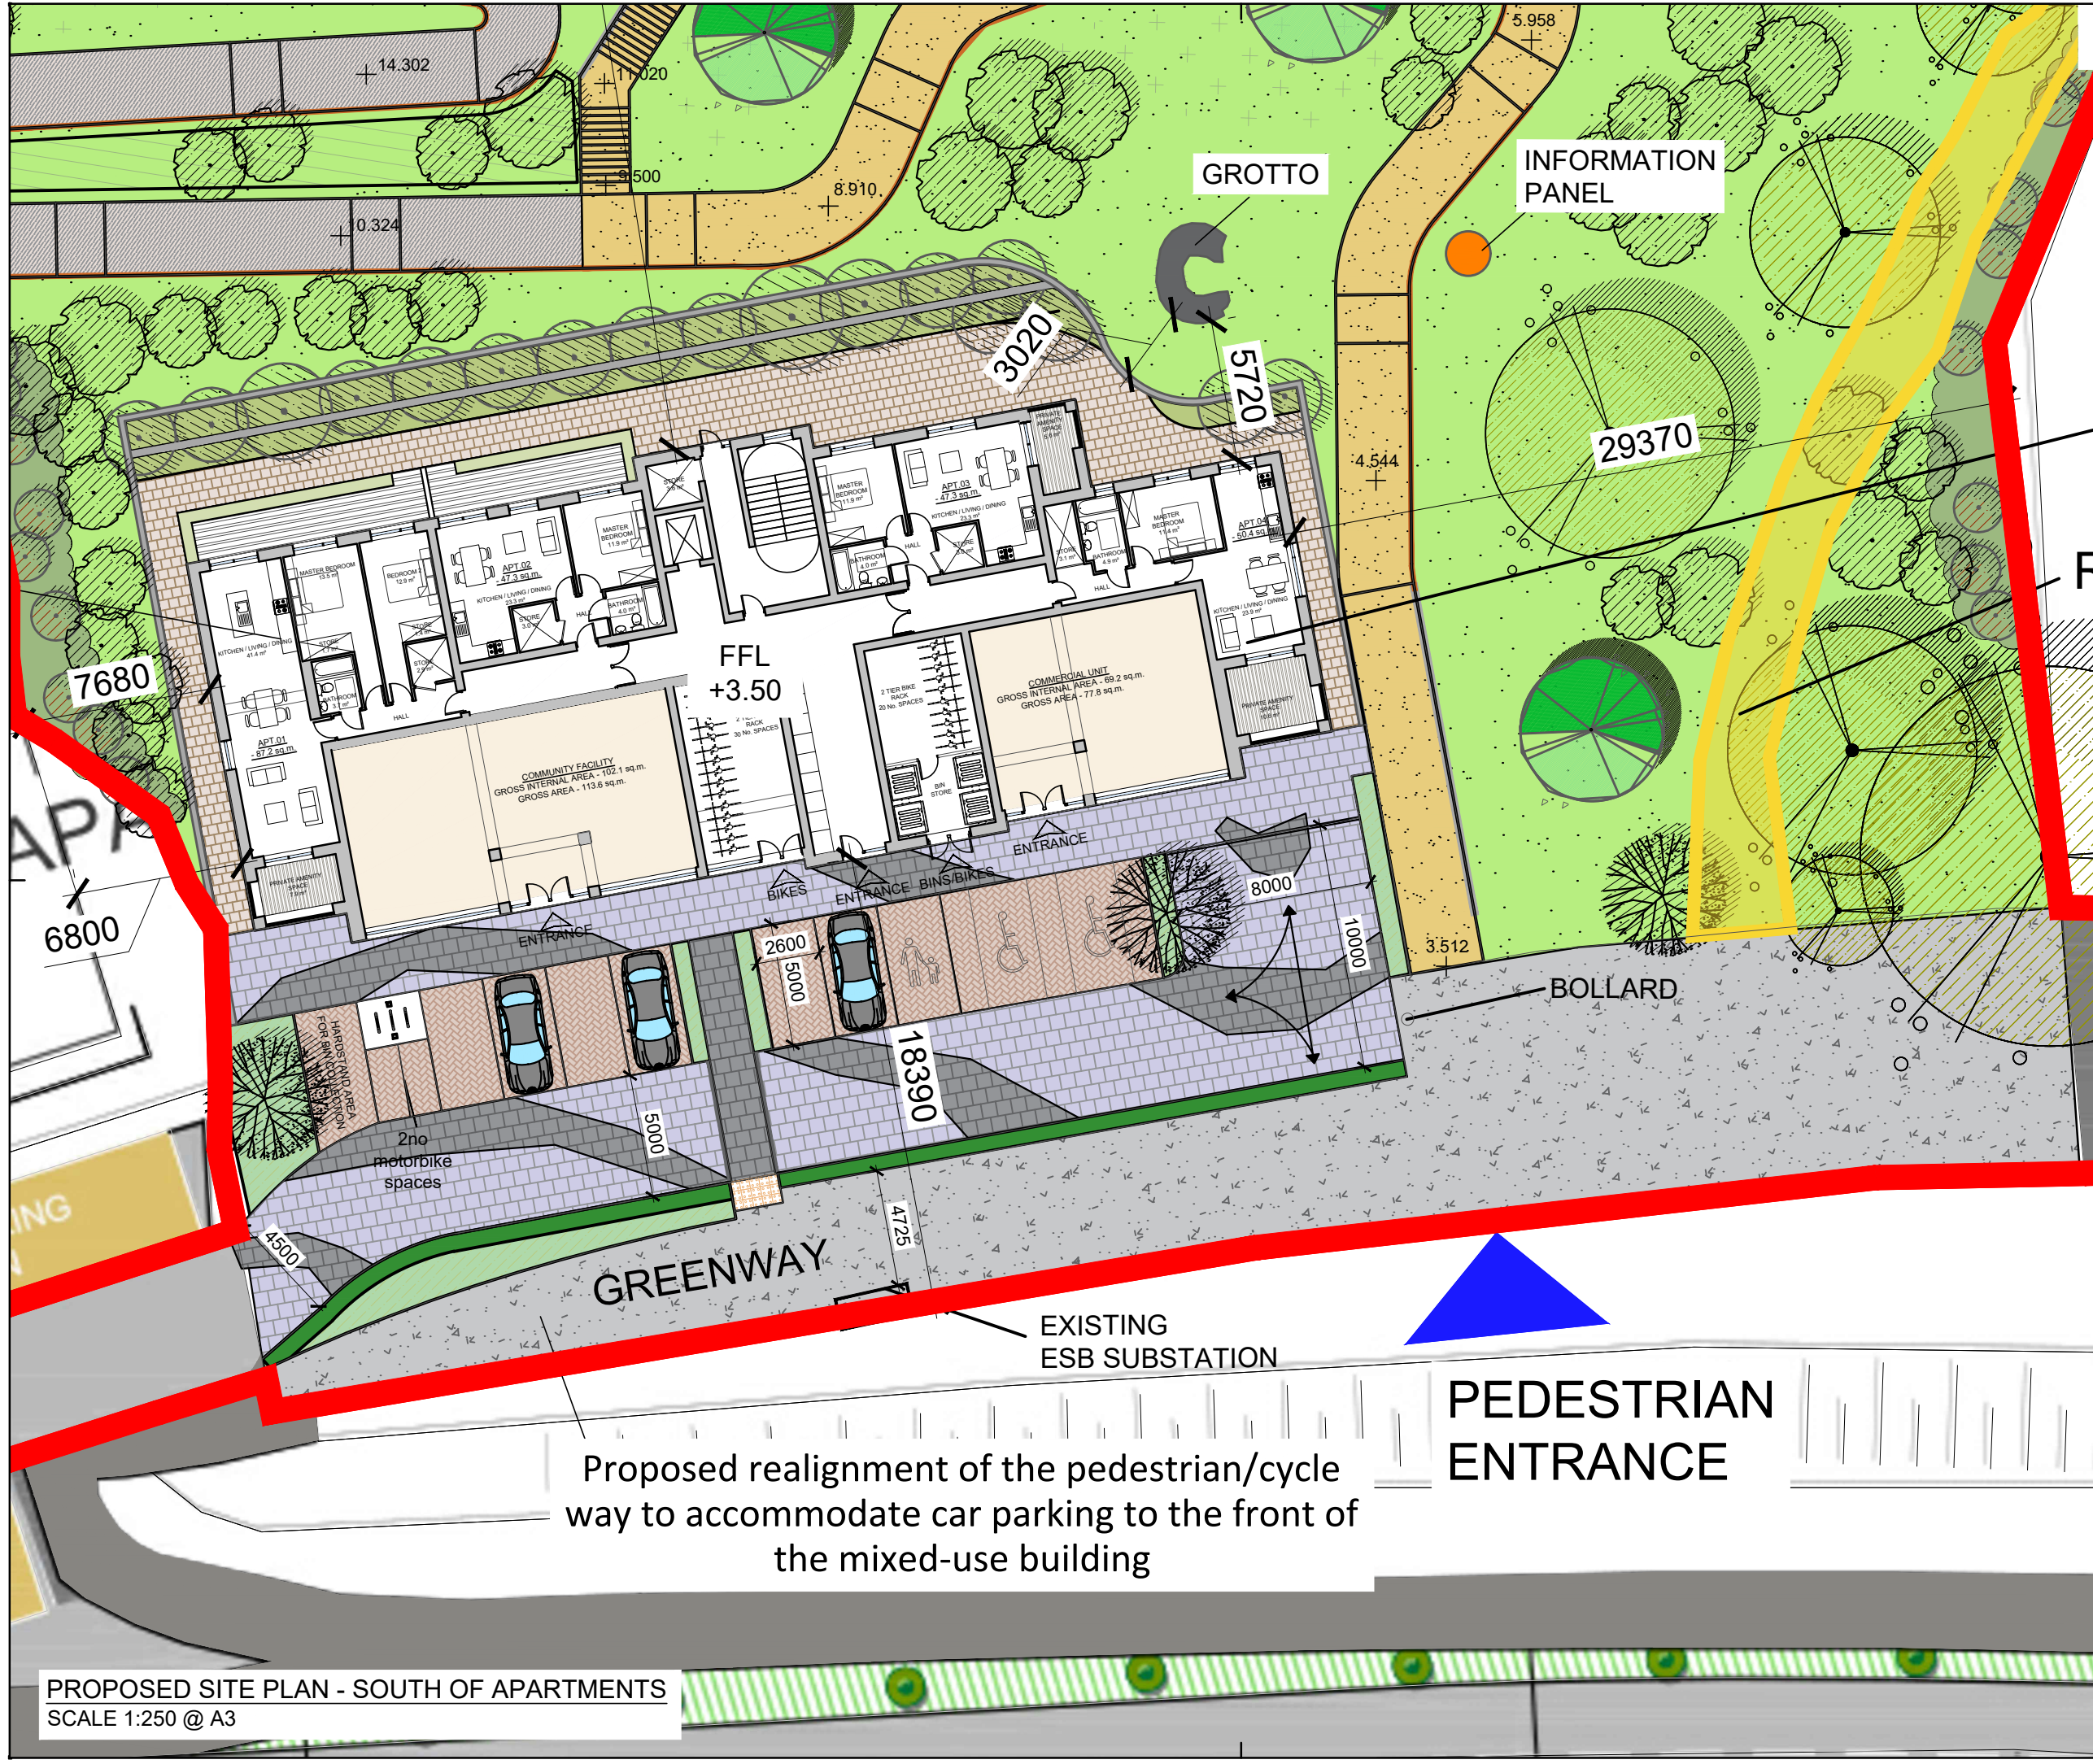

Mixed-use building with community/commercial units at ground floor and 24no apartments in total

Right of Way

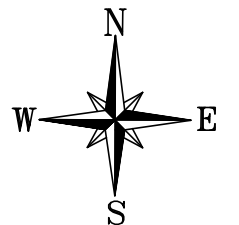

date	rev	name	chk	note
02.11.21	P1	LM	EJG	ISSUE FOR PLANNING

**DEADY GAHAN**  
**DG**  
**ARCHITECTS**

EASTGATE VILLAGE, LITTLE ISLAND, CORK  
 T: 021 4355018 W: WWW.DGARCHITECTS.IE  
 EMAIL: INFO@DGARCHITECTS.IE

Project  
 PROPOSED RESIDENTIAL DEVELOPMENT  
 AT TOWNLAND OF LACKENROE, GLOUNTHAUNE, CO CORK

Drawing title			
PROPOSED SITE PLAN			
APARTMENT BUILDING - COMMUNITY & COMMERCIAL UNITS			
Scale	Drawn	Checked	Date
1:250 @ A3	PD	EJG	16.08.21
Project No.	Drig. No.	Revision	
20151	20151/P/003E	P1	
Information / Comments			Tender
Planning			Construction

PROPOSED SITE PLAN - SOUTH OF APARTMENTS  
 SCALE 1:250 @ A3

Proposed realignment of the pedestrian/cycle way to accommodate car parking to the front of the mixed-use building

PEDESTRIAN ENTRANCE