



HOUSE TYPE B3 AREA: 144.6 SQ.M.
4-bed Semi-Detached (7 person) 1,556 SQ.FT.


STORAGE total - 6.8 sq.m.

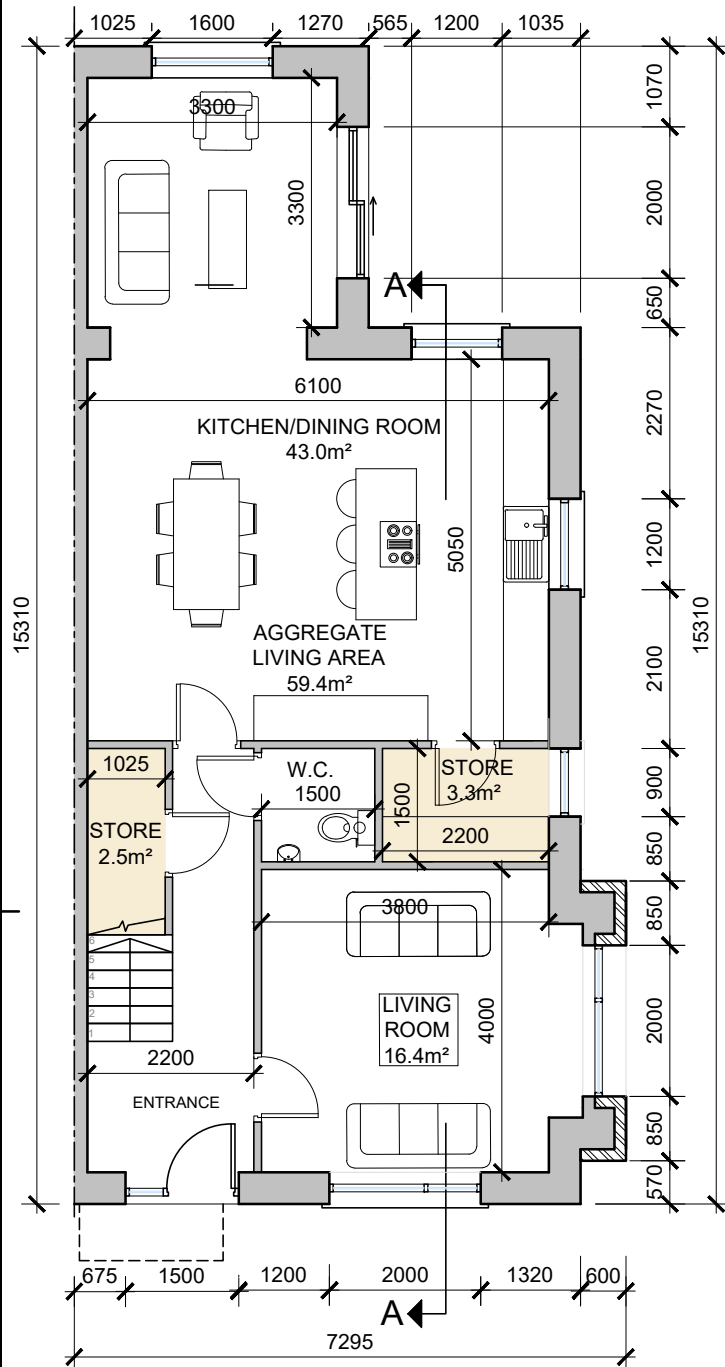

Ground Floor Semi Detached
SCALE 1:100 @ A3

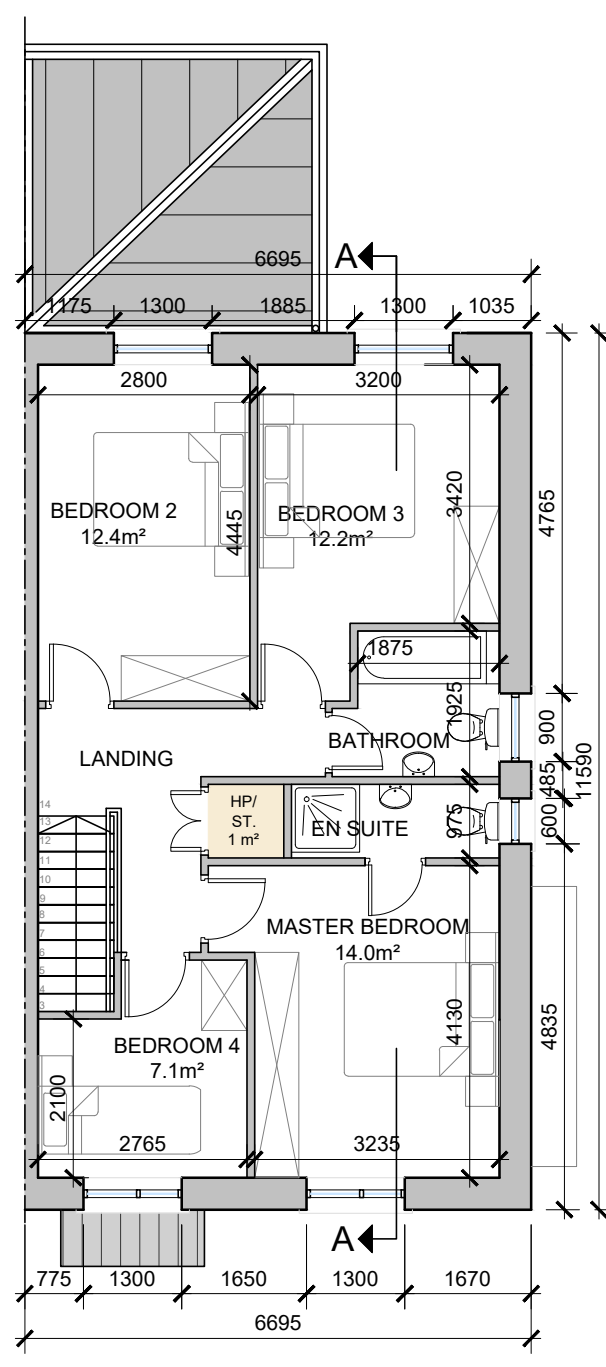

First Floor Semi Detached
SCALE 1:100 @ A3

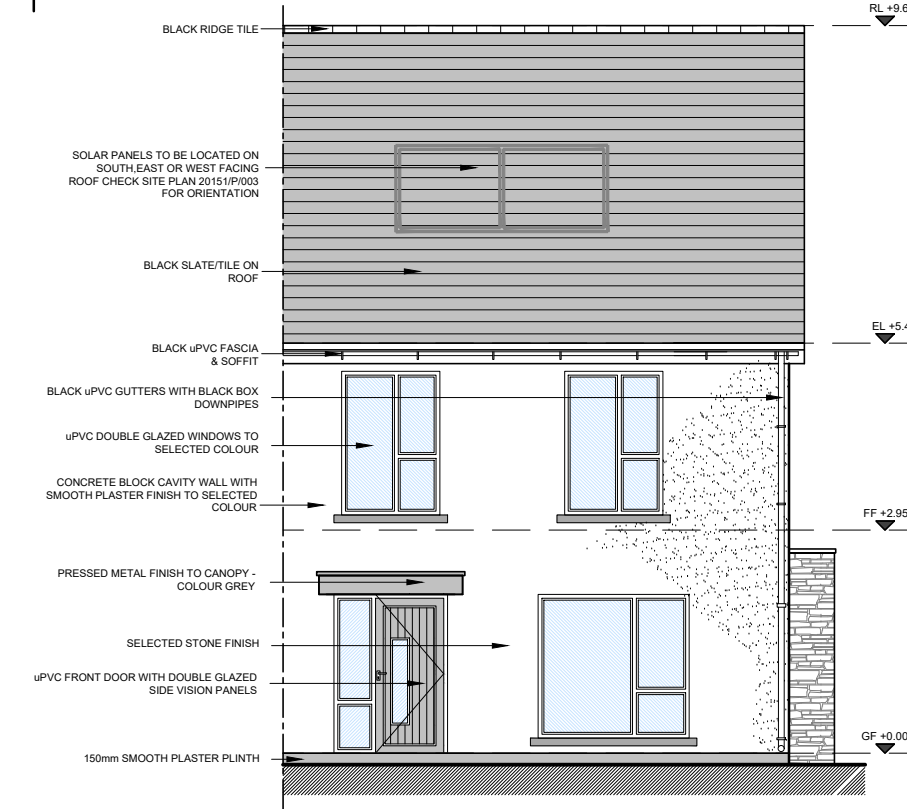


Front Elevation
SCALE 1:100 @ A3
HOUSE TYPE B3



House Type B3 - Character Area 1
See site plan (dwg no. 20151/P/003) for material locations

DO NOT SCALE. WORK TO FIGURED DIMENSIONS ONLY.
ALL EXISTING DIMENSIONS TO BE CHECKED ON SITE.
DRAWN ON AUTOCAD R2004 AT DEADY GAHAN ARCHITECTS LTD
LAYERS ON THIS DRAWING COMPLY WITH BS 1192: PART 5

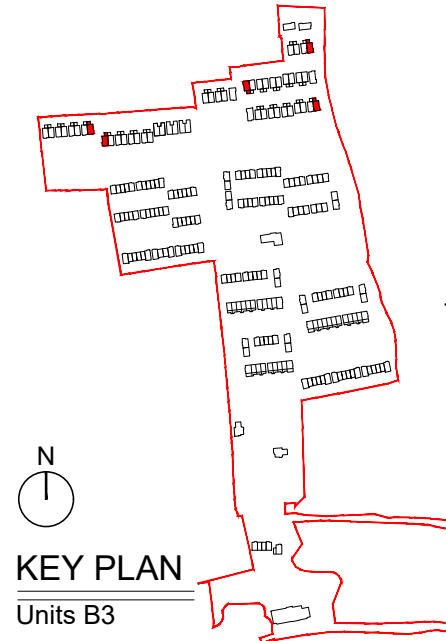

KEY PLAN
Units B3

NOTE:
POSITION OF NORTH POINT & LEVELS VARY. SEE
SITE PLAN FOR ORIENTATION - DWG NO. 20151/P/003

date	rev	name	chk	note
25.08.21	P1	LM	EJG	ISSUE FOR PLANNING

DEADY GAHAN ARCHITECTS

EASTGATE VILLAGE, LITTLE ISLAND, CORK
T: 021 4335016 W: WWW.DGARCHITECTS.IE
EMAIL: INFO@DGARCHITECTS.IE

Project:
PROPOSED RESIDENTIAL DEVELOPMENT
AT TOWNLAND OF LACKENROE, GLOUNTHAUNE, CO. CORK


Drawing title:
HOUSE TYPE B3 - 4 bed semi detached
PLANS, ELEVATIONS, SECTION A-A & 3D RENDER

Scale	Drawn	Checked	Date
1:100/1:200@A3	PC	EJG	02.07.21


Project No.	Dwg. No.	Revision
20151	20151/P/203 - CA01	P1

Information 1 Comments
Planning


Tender
Construction

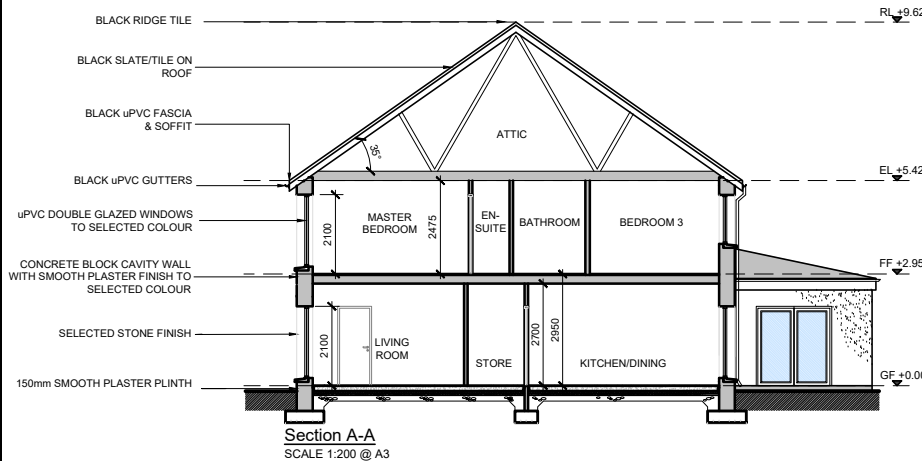

Section A-A
SCALE 1:200 @ A3

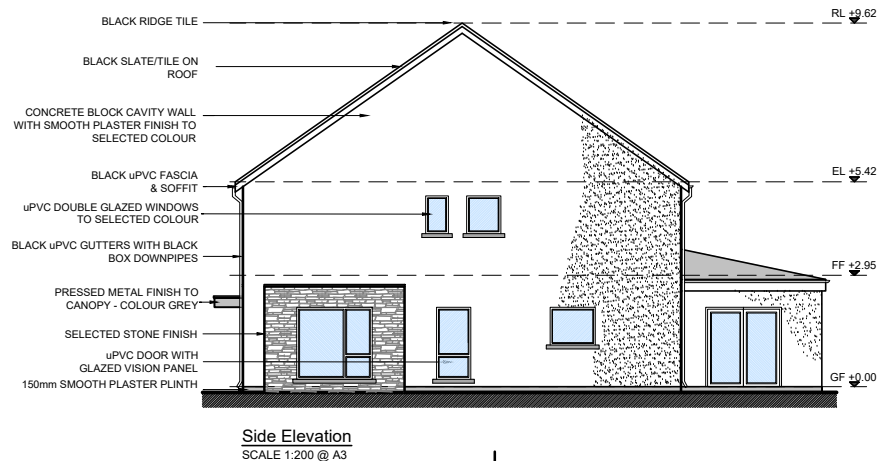

Side Elevation
SCALE 1:200 @ A3

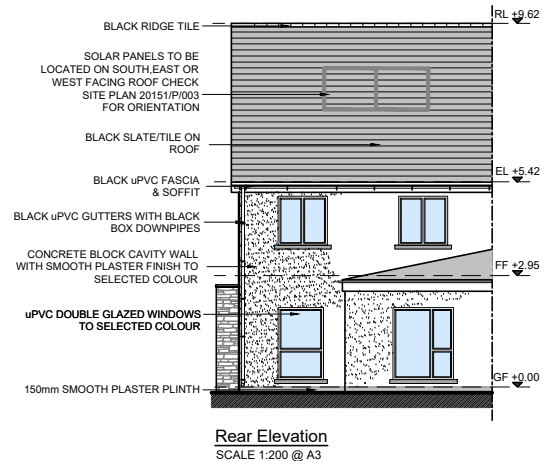

Rear Elevation
SCALE 1:200 @ A3