



HOUSE TYPE D5
3-bed Semi Detached (6 person)

AREA: 122.0 SQ.M.
1,313 SQ.FT.


STORAGE total - 6.0 sq.m.

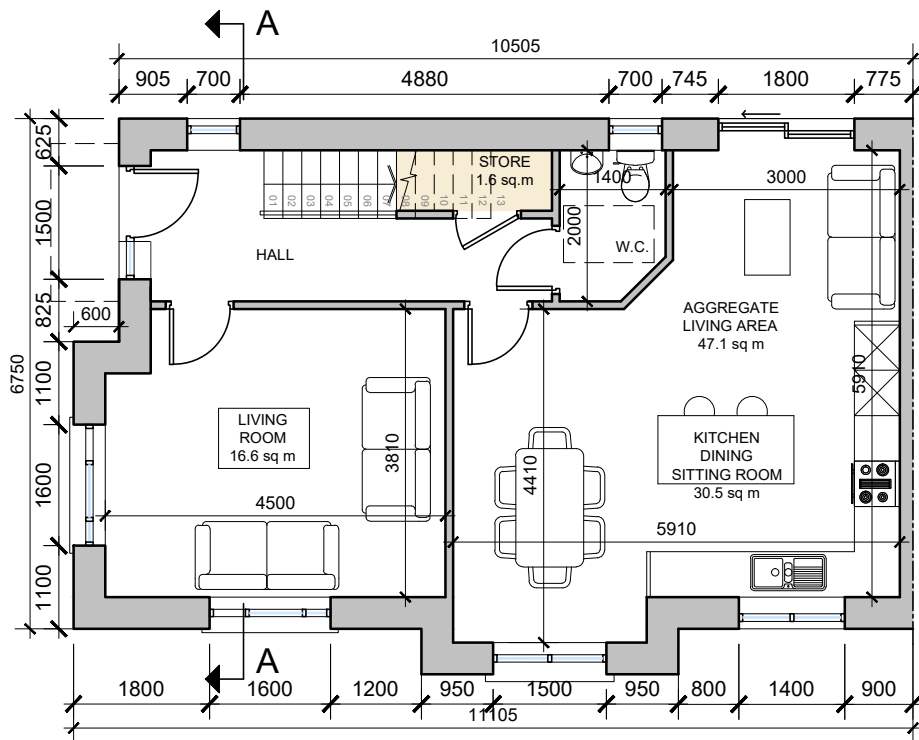


Ground Floor Semi Detached
SCALE 1:100 @ A3

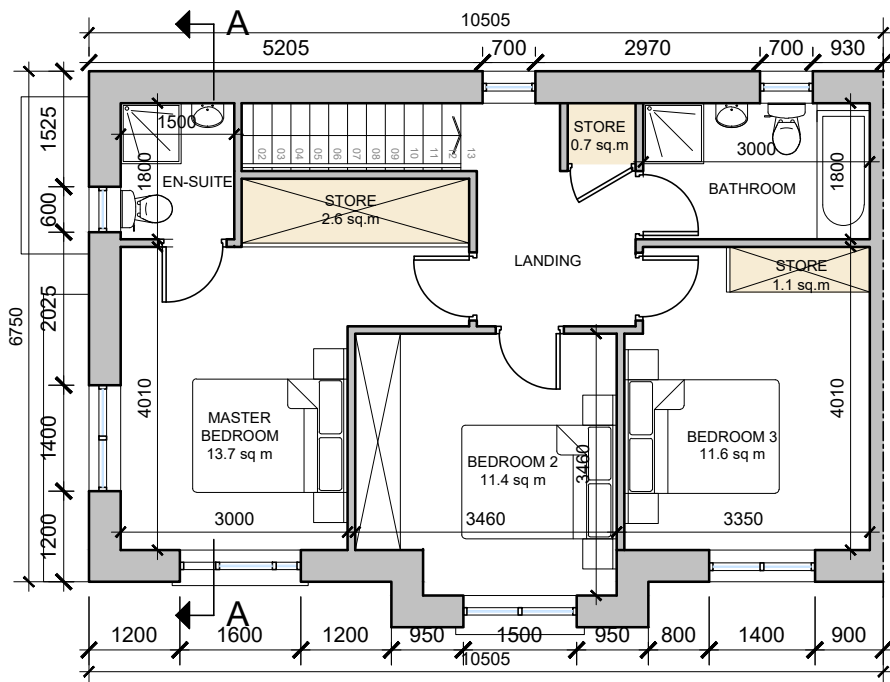


First Floor Semi Detached
SCALE 1:100 @ A3

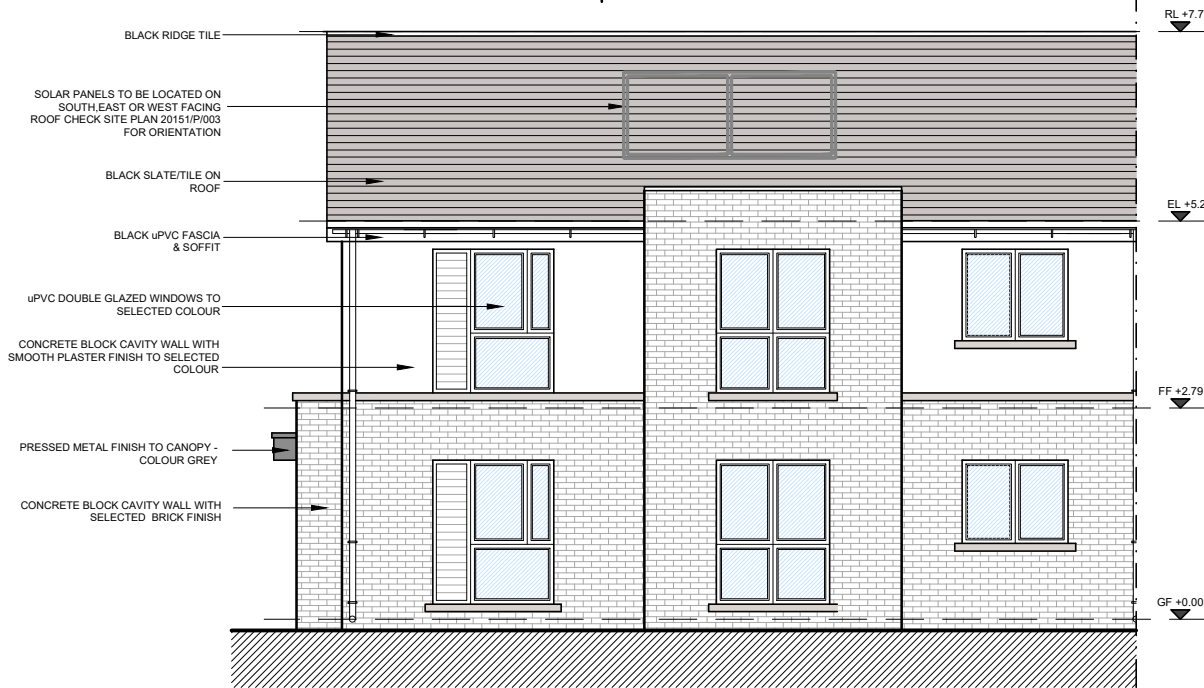

Front Elevation
SCALE 1:100 @ A3
HOUSE TYPE D5

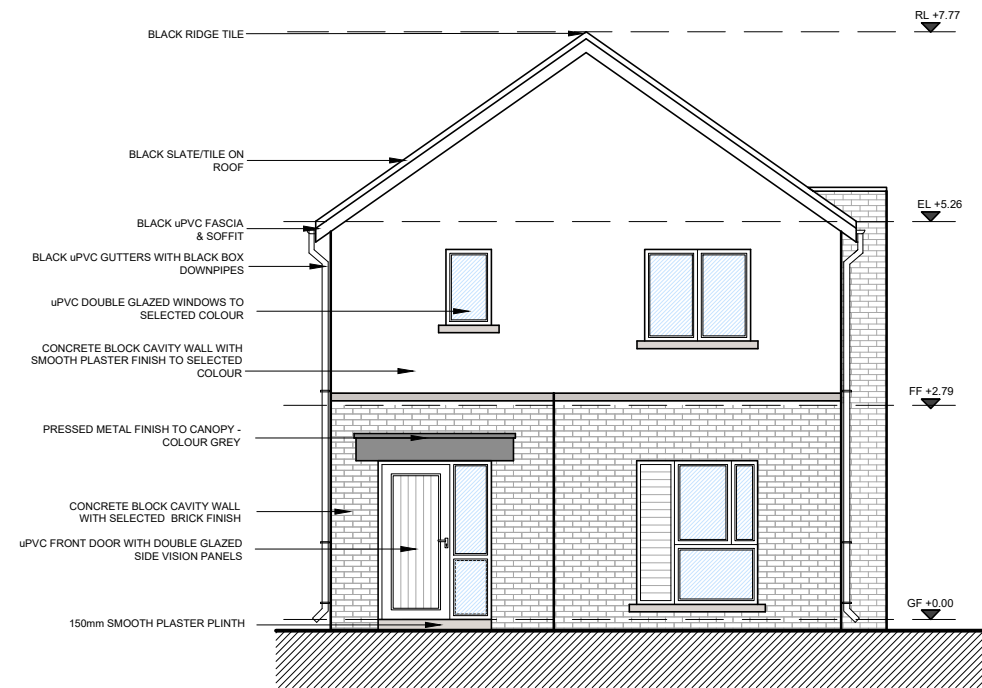


Side Elevation
SCALE 1:100 @ A3
HOUSE TYPE D5

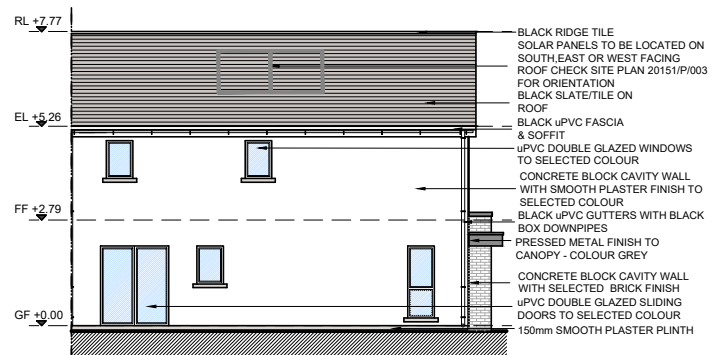


Rear Elevation
SCALE 1:200 @ A3
HOUSE TYPE D5



House Type D5 - Character Area 2
See site plan (dwg no. 20151/P/003) for material locations

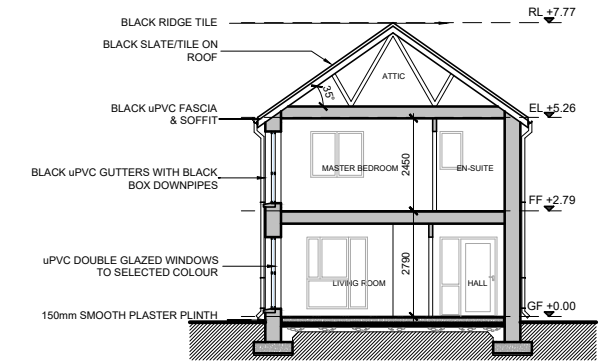

Section A-A
SCALE 1:200 @ A3
HOUSE TYPE D5

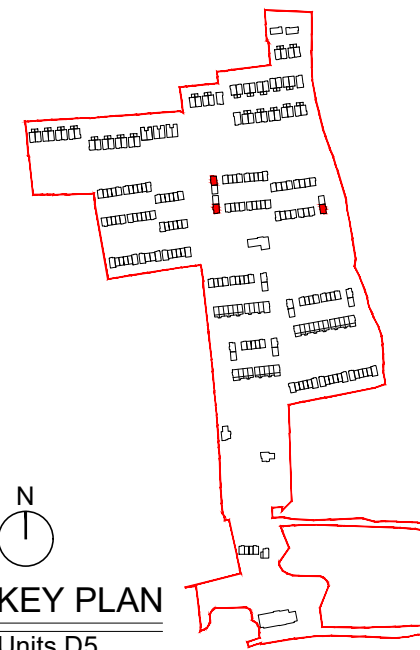


KEY PLAN
Units D5

NOTE:
POSITION OF NORTH POINT & LEVELS VARY. SEE
SITE PLAN FOR ORIENTATION - DWG NO. 20151/P/003

DO NOT SCALE. WORK TO FIGURED DIMENSIONS ONLY.
ALL EXISTING DIMENSIONS TO BE CHECKED ON SITE.
DRAWN ON AUTOCAD R2004 AT DEADY GAHAN ARCHITECTS LTD
LAYERS ON THIS DRAWING COMPLY WITH BS 1192: PART 5

date	rev	name	chk	note
12.07.21	P1	KM	EJG	ISSUE FOR PLANNING

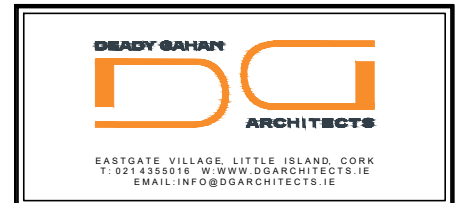

Project
PROPOSED RESIDENTIAL DEVELOPMENT
AT TOWNLAND OF LACKENROE, GLOUNTHAUNE, CO CORK

Drawing title
HOUSE TYPE D5 3 BED SEMI DETACHED
PLANS, ELEVATIONS & SECTION A-A

Scale	Drawn	Checked	Date
1:100/1:200 @ A3	PC	EJG	02.07.21
Project No.	Dwg. No.	Revision	
20151	20151/P/405-CA02	P1	

Information / Comments	Tender
Planning	Construction