

DO NOT SCALE. WORK TO FIGURED DIMENSIONS ONLY.
 ALL EXISTING DIMENSIONS TO BE CHECKED ON SITE.
 DRAWN ON AUTOCAD R2004 AT DEADY GAHAN ARCHITECTS LTD
 LAYERS ON THIS DRAWING COMPLY WITH BS 1192: PART 5


HOUSE TYPE D5

3-bed Semi Detached (6 person)

AREA: 122.0 SQ.M.


1,313 SQ.FT.

STORAGE total - 6.0 sq.m.

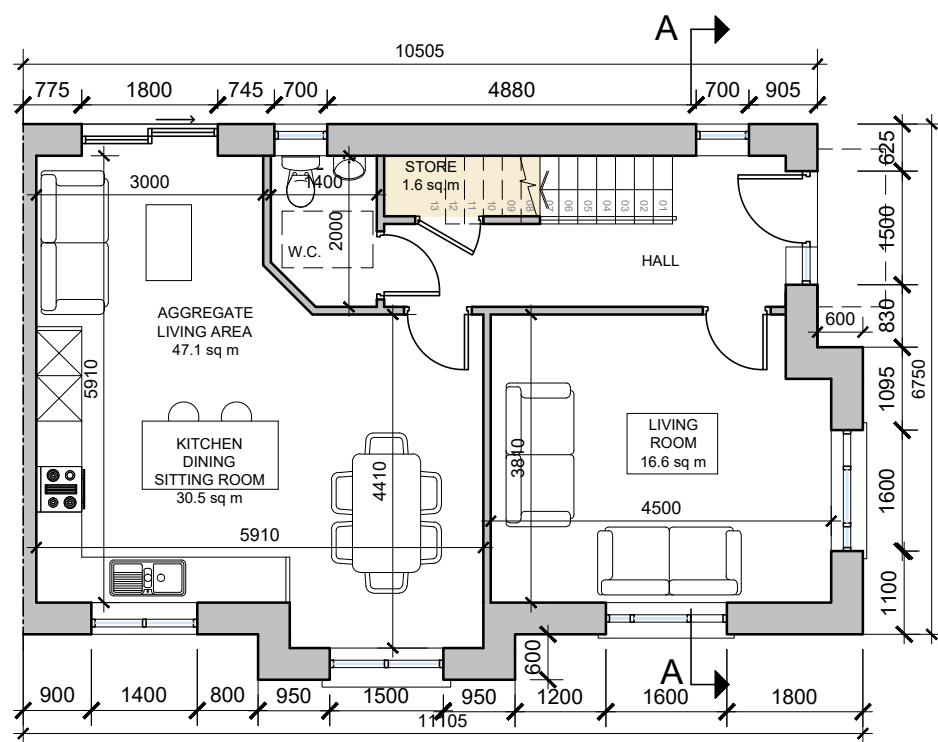


Ground Floor Semi Detached

SCALE 1:100 @ A3

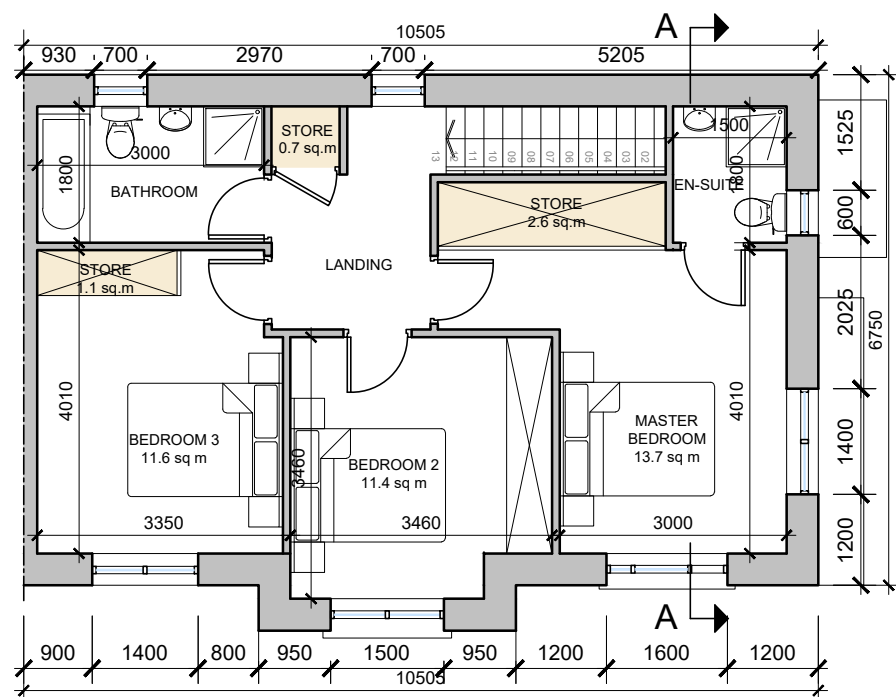

First Floor Semi Detached


SCALE 1:100 @ A3

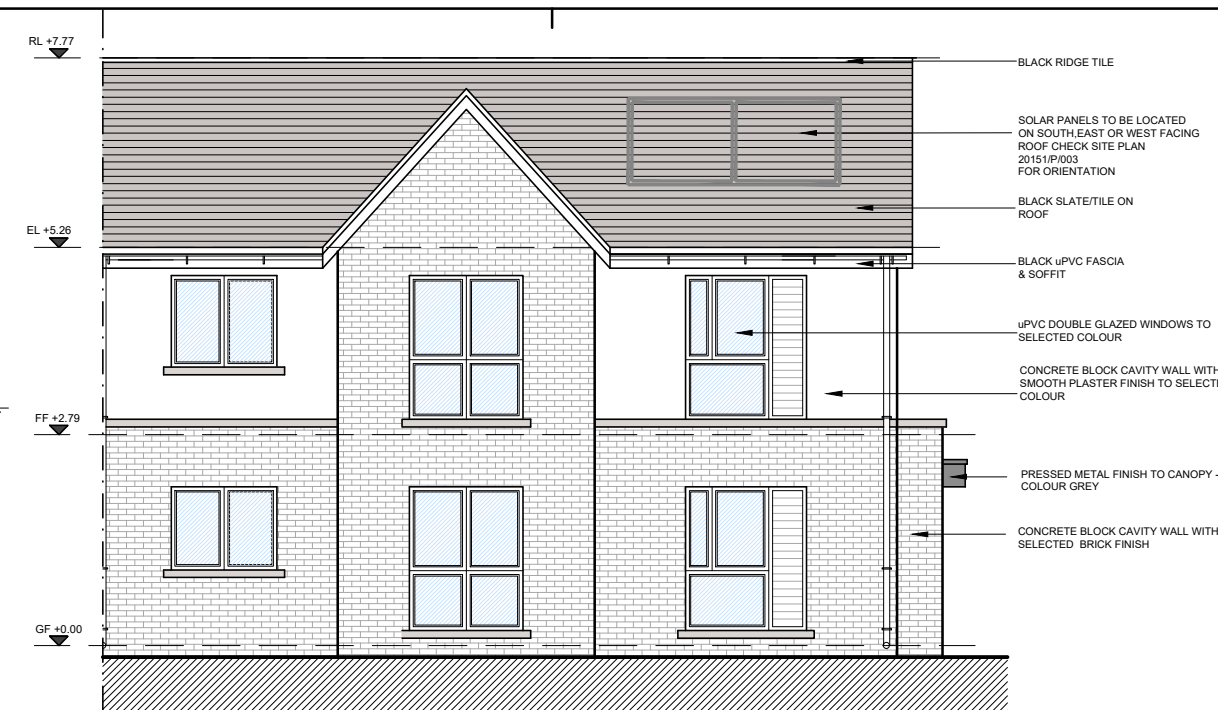

Front Elevation

SCALE 1:100 @ A3


HOUSE TYPE D5

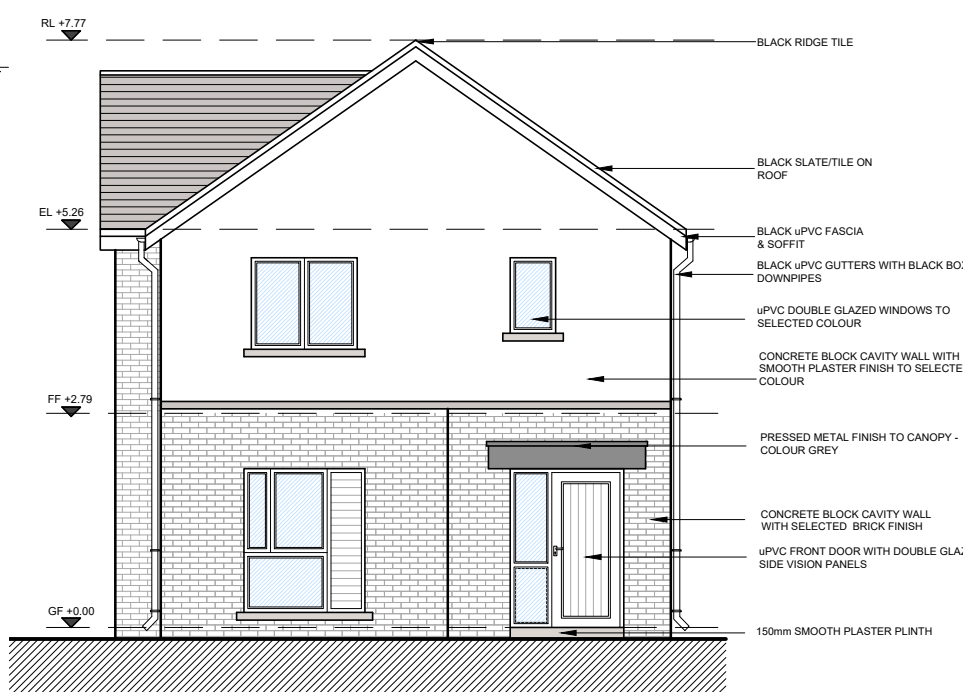

Side Elevation

SCALE 1:100 @ A3

HOUSE TYPE D5

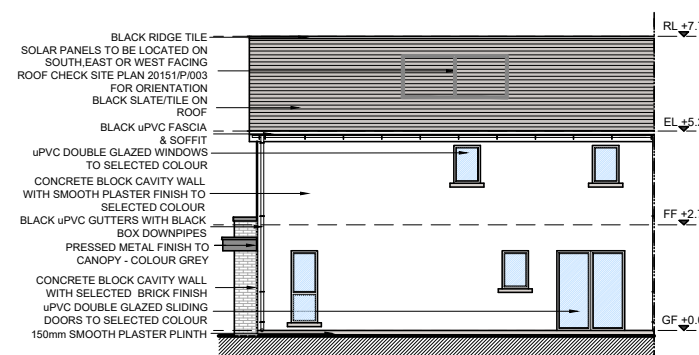

Rear Elevation


SCALE 1:200 @ A3

HOUSE TYPE D5



House Type D5 - Character Area 3


See site plan (dwg no. 20151/P/003) for material locations

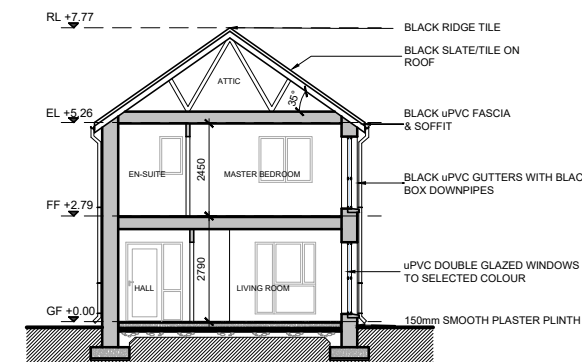

Section A-A

SCALE 1:200 @ A3

HOUSE TYPE D5

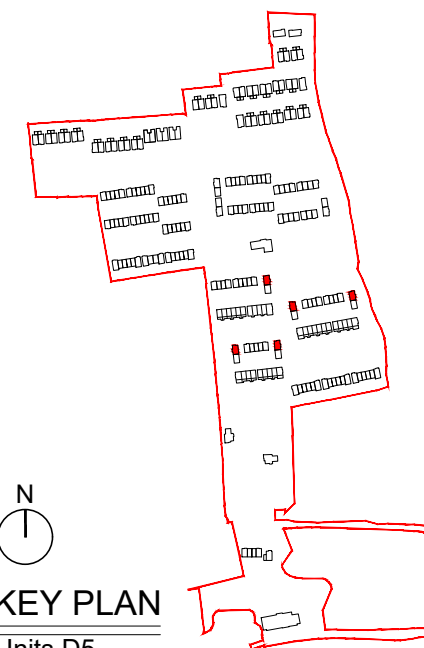


KEY PLAN

Units D5

NOTE:
 POSITION OF NORTH POINT & LEVELS VARY. SEE
 SITE PLAN FOR ORIENTATION - DWG NO. 20151/P/003

date	rev	name	chk	note
12.07.21	P1	KM	EJG	ISSUE FOR PLANNING

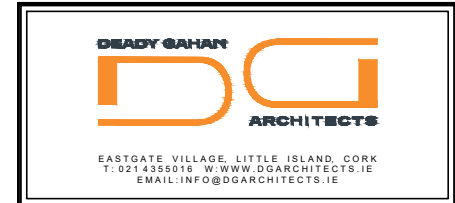

Project
 PROPOSED RESIDENTIAL DEVELOPMENT
 AT TOWNLAND OF LACKENROE, GLOUNTHAUNE, CO CORK

Drawing title
 HOUSE TYPE D5 3 BED SEMI DETACHED
 PLANS, ELEVATIONS & SECTION A-A

Scale	Drawn	Checked	Date
1:100/1:200 @ A3	PC	EJG	05.07.21

Project No.	Dwg. No.	Revision
20151	20151/P/405 CA03	P1

Information / Comments
 Planning
 Tender
 Construction