


DO NOT SCALE. WORK TO FIGURED DIMENSIONS ONLY.
 ALL EXISTING DIMENSIONS TO BE CHECKED ON SITE.
 DRAWN ON AUTOCAD R2004 AT DEADY GAHAN ARCHITECTS LTD
 LAYERS ON THIS DRAWING COMPLY WITH BS 1192: PART 5

TOWNHOUSE E2


3-bed End Townhouse (5 person)

AREA: 106.2 SQ.M.
 1,143 SQ.FT.


STORAGE total - 6.0 sq.m.

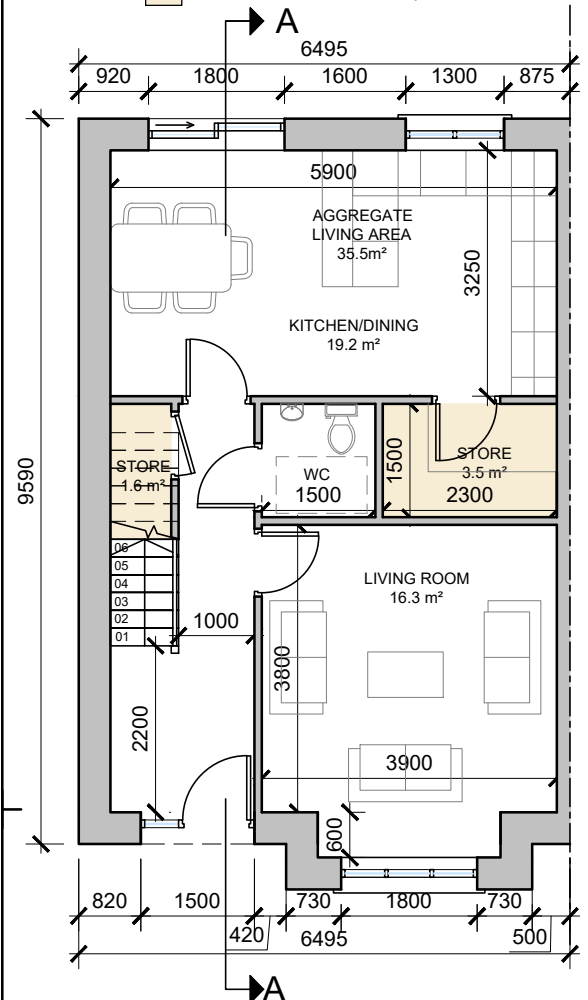


Ground Floor Townhouse
 SCALE 1:100 @ A3

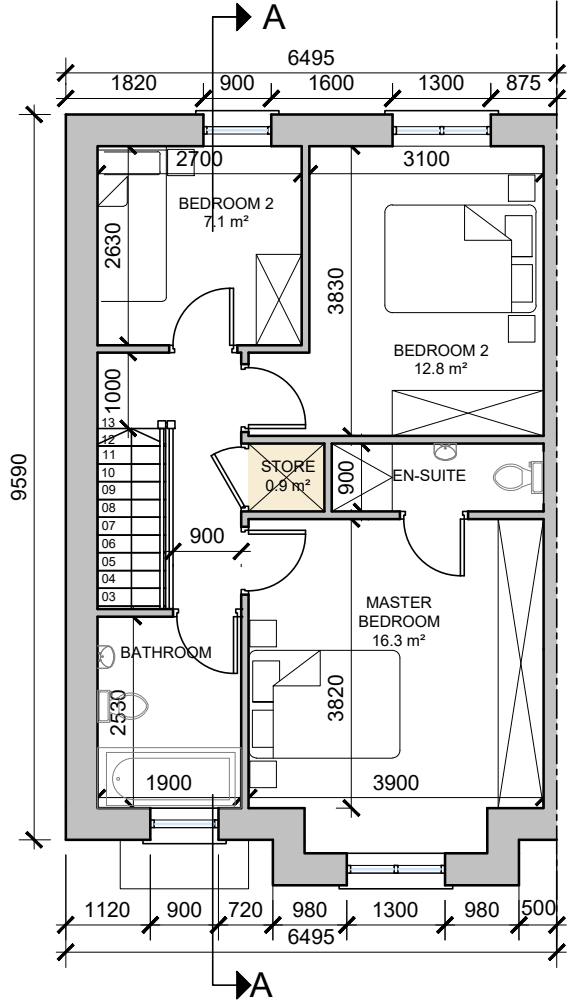


First Floor Townhouse
 SCALE 1:100 @ A3

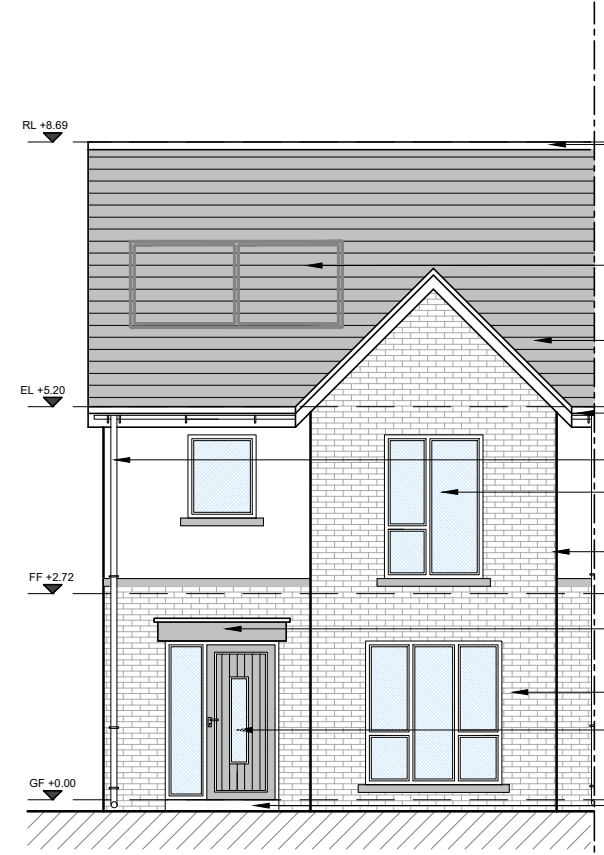

Front Elevation
 SCALE 1:100 @ A3
 HOUSE TYPE E2

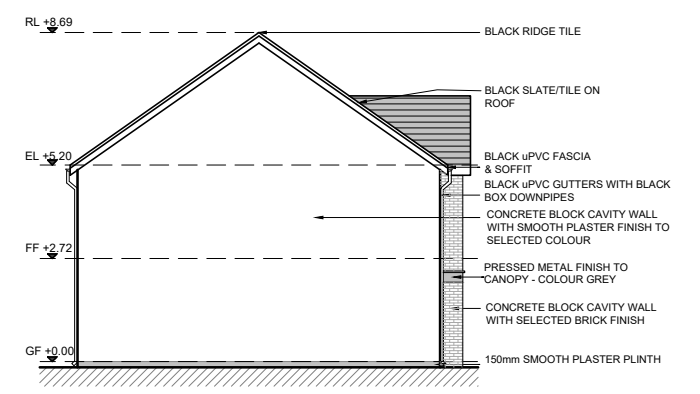


Side Elevation
 SCALE 1:200 @ A3
 HOUSE TYPE E2

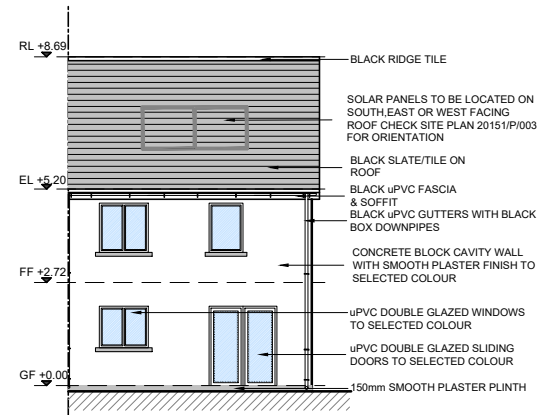


Rear Elevation
 SCALE 1:200 @ A3
 HOUSE TYPE E2



Townhouse E2 - Character Area 3
 See site plan (dwg no. 20151/P/003) for material locations

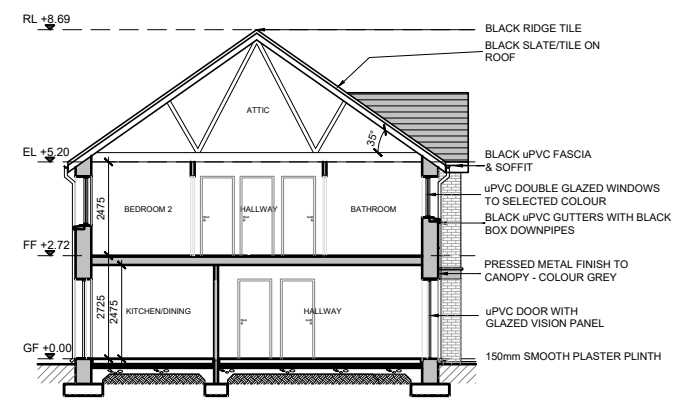


Section A-A
 SCALE 1:200 @ A3
 HOUSE TYPE E2

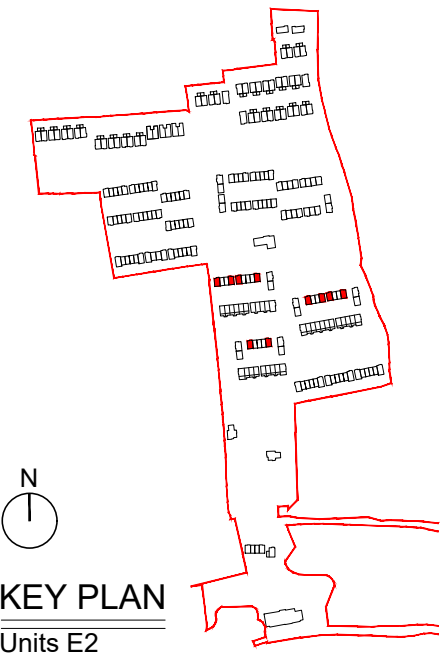

KEY PLAN
 Units E2

NOTE:
 POSITION OF NORTH POINT & LEVELS VARY. SEE
 SITE PLAN FOR ORIENTATION - DWG NO. 20151/P/003

date	rev	name	chk	note
12.07.21	P1	KM	EJG	ISSUE FOR PLANNING

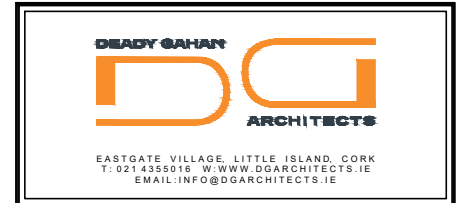

Project
 PROPOSED RESIDENTIAL DEVELOPMENT
 AT TOWNLAND OF LACKENROE, GLOUNTHAUNE, CO CORK

Drawing title			
HOUSE TYPE E2 3 BED TOWNHOUSE PLANS, ELEVATIONS & SECTION A-A			
Scale 1:100/1:200 @ A3	Drawn PC	Checked EJG	Date 05.07.21
Project No. 20151	Dwg. No. 20151/P/502 CA03	Revision P1	
<input type="checkbox"/> Information \ Comments	<input type="checkbox"/> Planning	<input type="checkbox"/> Tender	<input type="checkbox"/> Construction