


DO NOT SCALE. WORK TO FIGURED DIMENSIONS ONLY.
 ALL EXISTING DIMENSIONS TO BE CHECKED ON SITE.
 DRAWN ON AUTOCAD R2004 AT DEADY GAHAN ARCHITECTS LTD
 LAYERS ON THIS DRAWING COMPLY WITH BS 1192: PART 5

TOWNHOUSE E2


3-bed End Townhouse (5 person)

AREA: 106.2 SQ.M.
 1,143 SQ.FT.


STORAGE total - 6.0 sq.m.

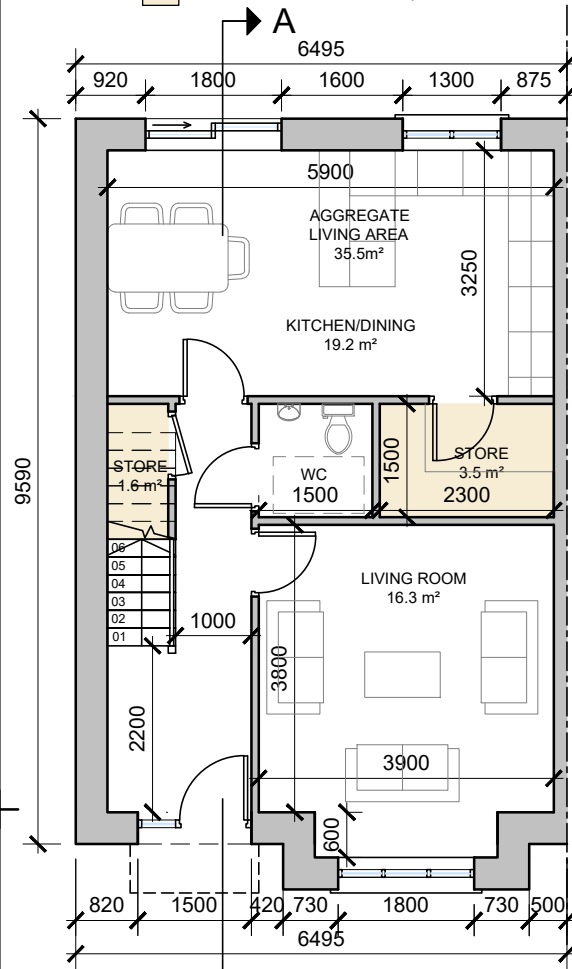

Ground Floor Townhouse
 SCALE 1:100 @ A3

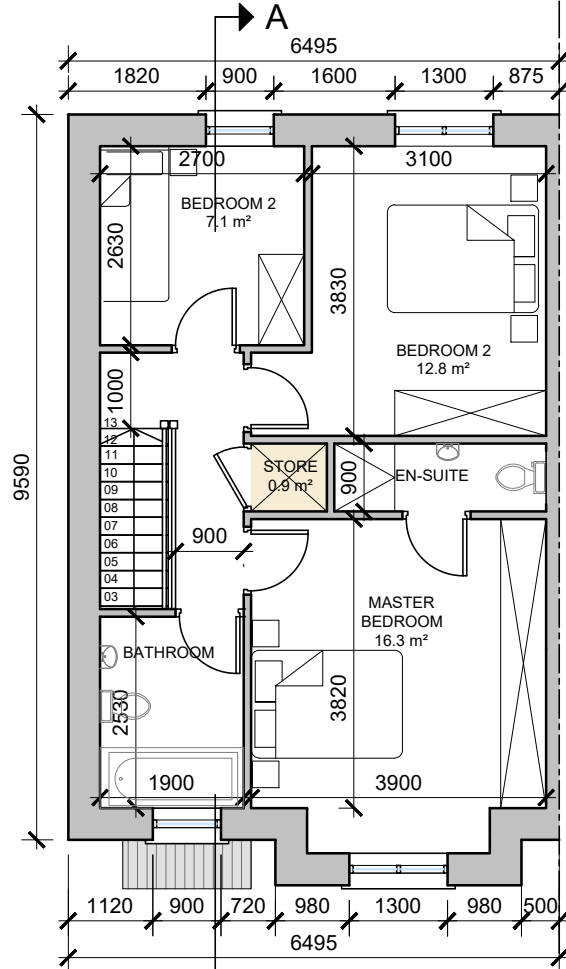


First Floor Townhouse
 SCALE 1:100 @ A3

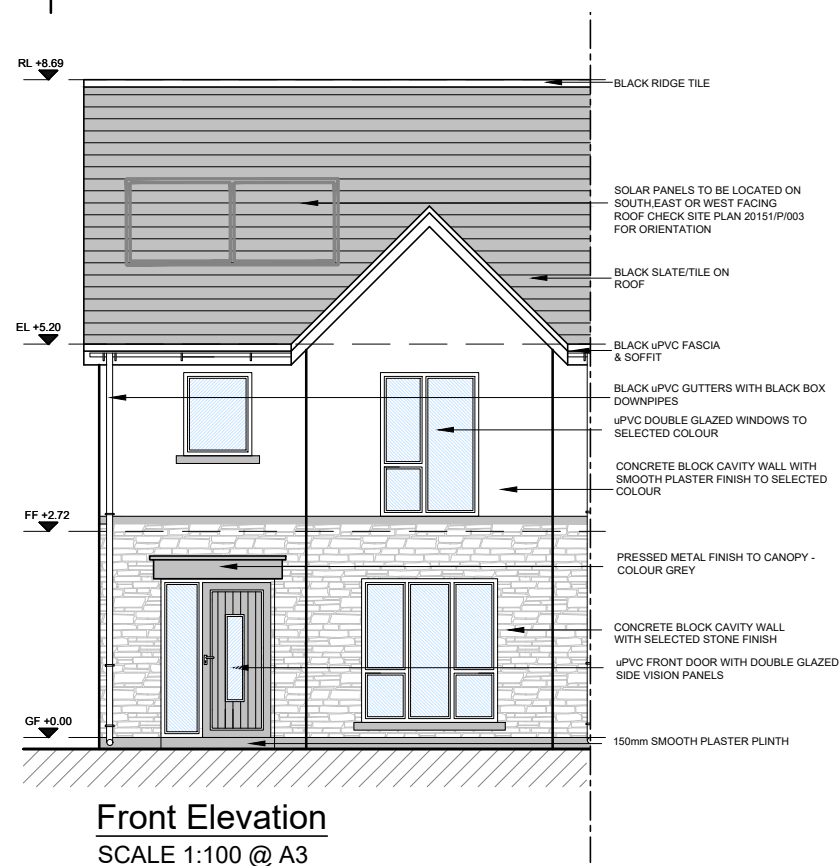

Front Elevation
 SCALE 1:100 @ A3
 HOUSE TYPE E2



House Type E2 - Character Area 4
 See site plan (dwg no. 20151/P/003) for material locations

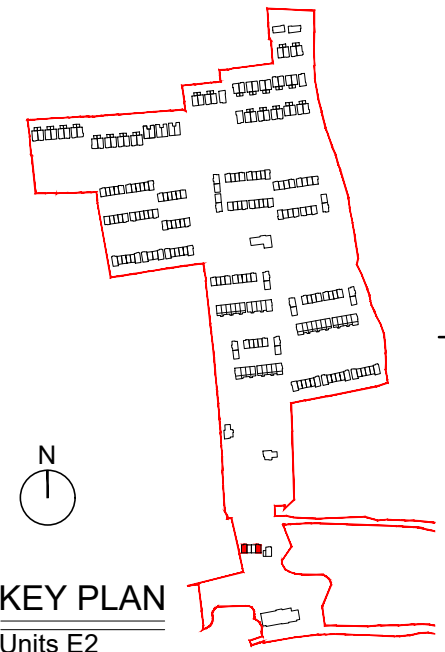

KEY PLAN
 Units E2

NOTE:
 POSITION OF NORTH POINT & LEVELS VARY. SEE
 SITE PLAN FOR ORIENTATION - DWG NO. 20151/P/003

date	rev	name	chk	note
12.07.21	P1	KM	EJG	ISSUE FOR PLANNING

DEADY GAHAN ARCHITECTS


EASTGATE VILLAGE, LITTLE ISLAND, CORK
 T: 021 4355016 W: WWW.DGARCHITECTS.IE
 EMAIL: INFO@DGARCHITECTS.IE

Project
 PROPOSED RESIDENTIAL DEVELOPMENT
 AT TOWNLAND OF LACKENROE, GLOUNTHAUNE, CO CORK


Drawing title
 HOUSE TYPE E2 - 3 bed Townhouse
 PLANS, ELEVATIONS & SECTION A-A

Scale 1:100/1:200 @ A3	Drawn PC	Checked EJG	Date 05.07.21
Project No. 20151	Dwg. No. 20151/P/502 - CA04	Revision P1	


Information / Comments	Tender
Planning	Construction

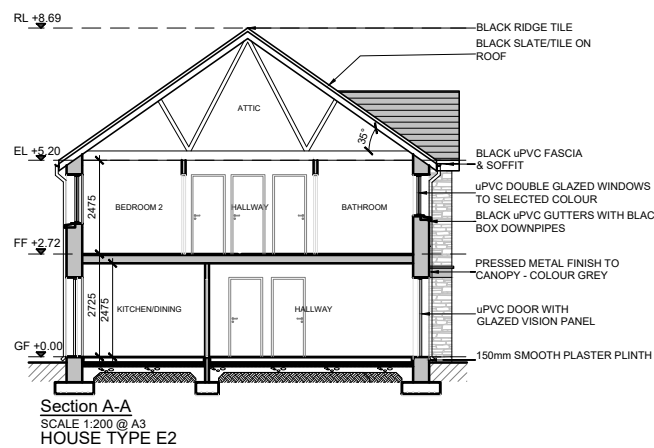

Section A-A
 SCALE 1:200 @ A3
 HOUSE TYPE E2

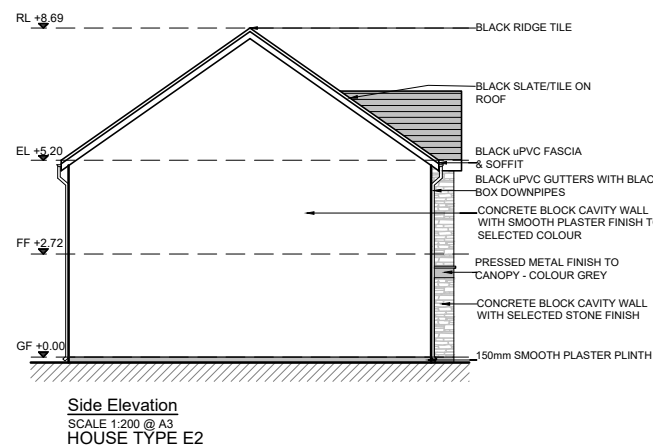

Side Elevation
 SCALE 1:200 @ A3
 HOUSE TYPE E2

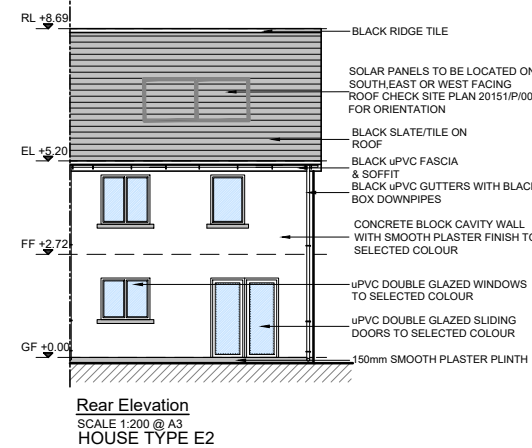

Rear Elevation
 SCALE 1:200 @ A3
 HOUSE TYPE E2