

UNIT TYPE J1

1-bed Ground Floor (2 person)
AREA: 53.3 SQ.M.
 574 SQ.FT.


UNIT TYPE K1

2-bed Duplex Apartment (4 person)
AREA: 85.7 SQ.M.
 922 SQ.FT.


(with access staircase and ground floor entrance = 93.4 SQ.M)

STORAGE total - 3.9 sq.m.


STORAGE total - 6.2 sq.m.

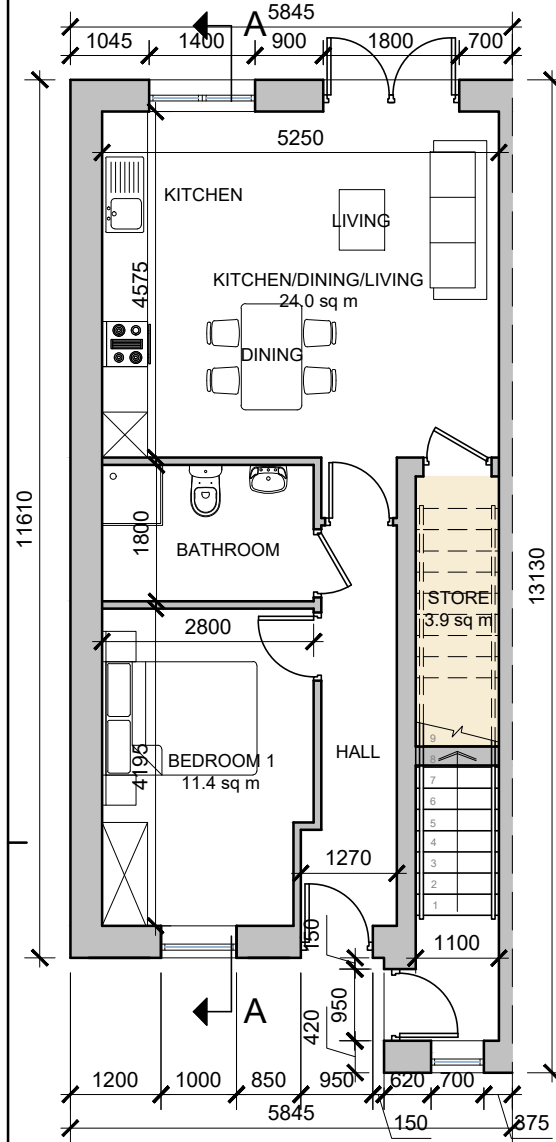


GROUND FLOOR PLAN
 SCALE 1:100 @ A3

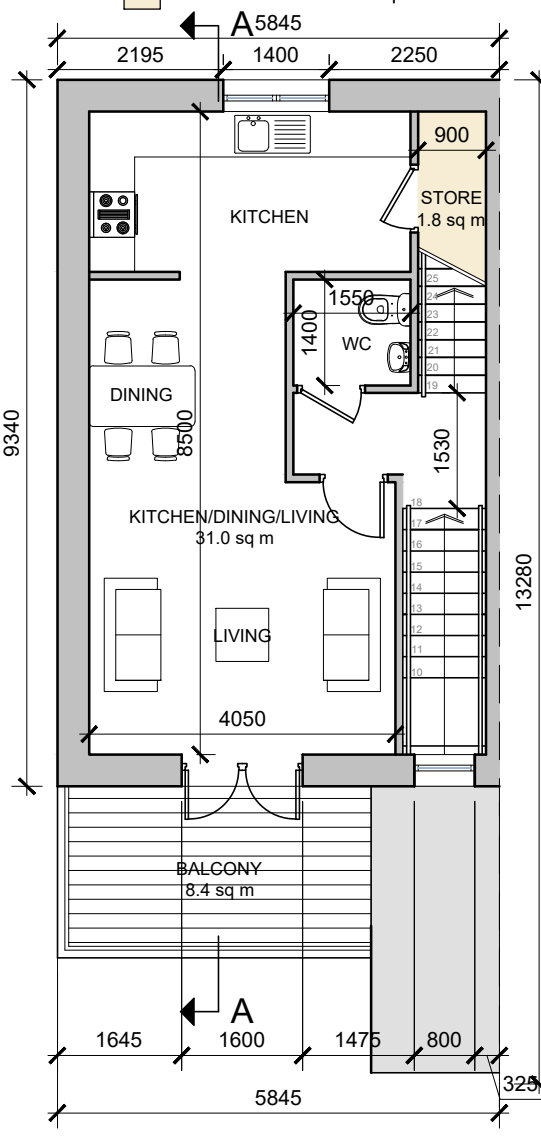



FIRST FLOOR PLAN
 SCALE 1:100 @ A3

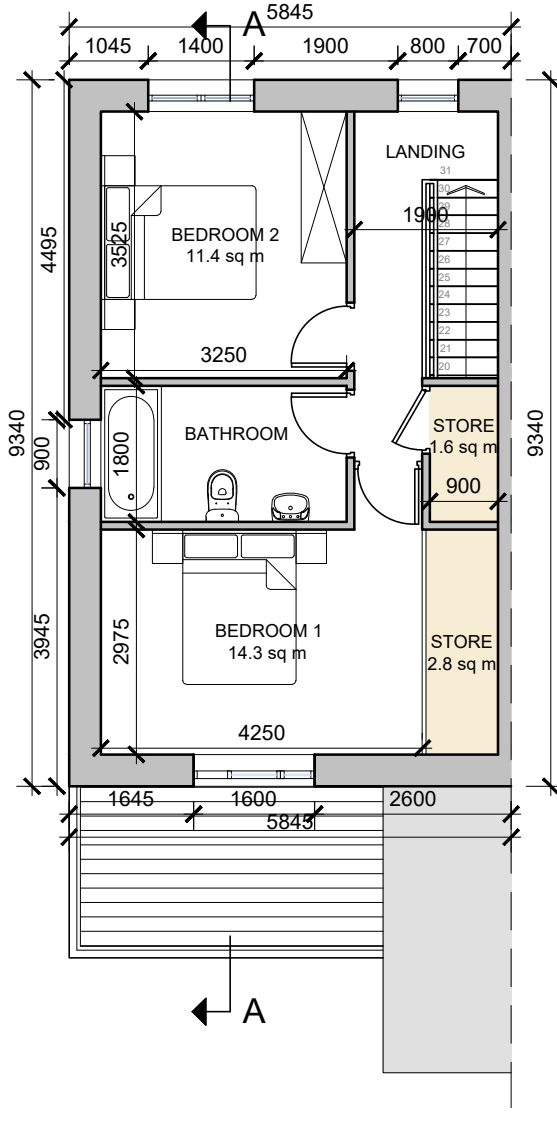


SECOND FLOOR PLAN
 SCALE 1:100 @ A3

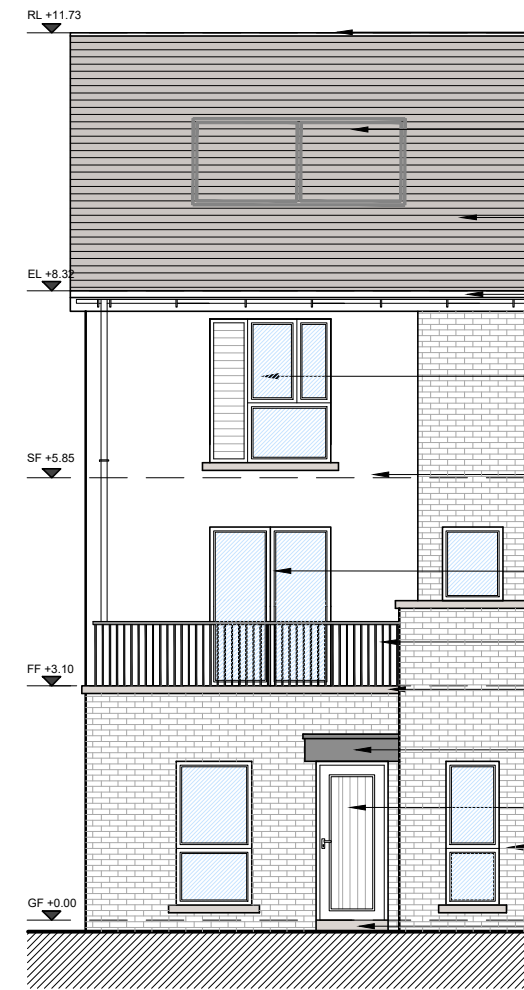

Front Elevation
 SCALE 1:100 @ A3
 DUPLEX APARTMENTS J1/K1

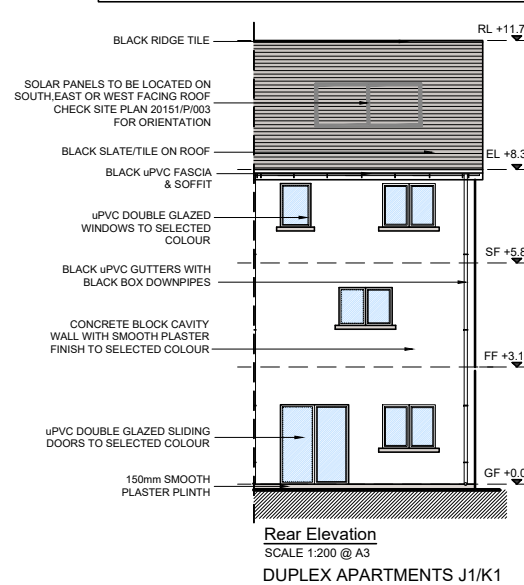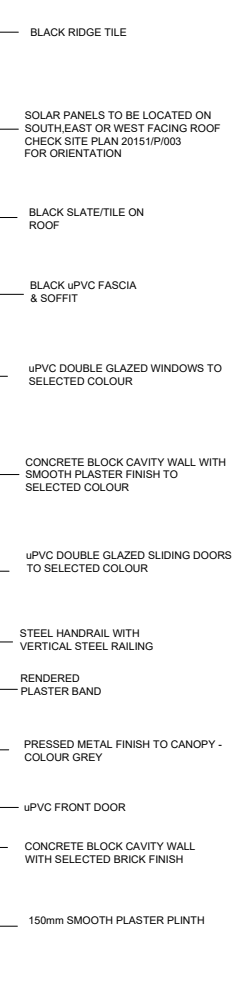


Rear Elevation
 SCALE 1:200 @ A3
 DUPLEX APARTMENTS J1/K1

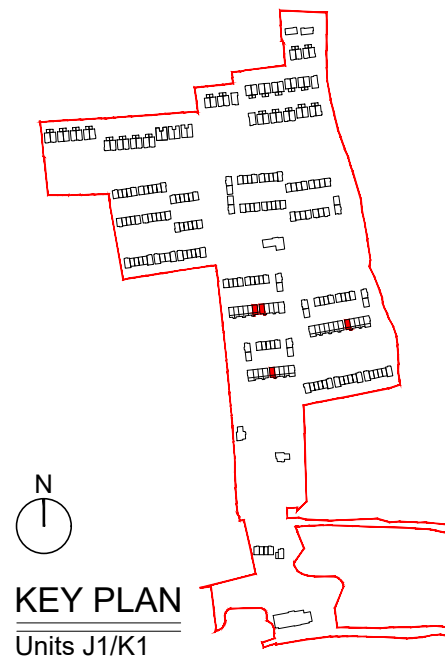


KEY PLAN
 Units J1/K1

NOTE:
 POSITION OF NORTH POINT & LEVELS VARY. SEE
 SITE PLAN FOR ORIENTATION - DWG NO. 20151/P/003

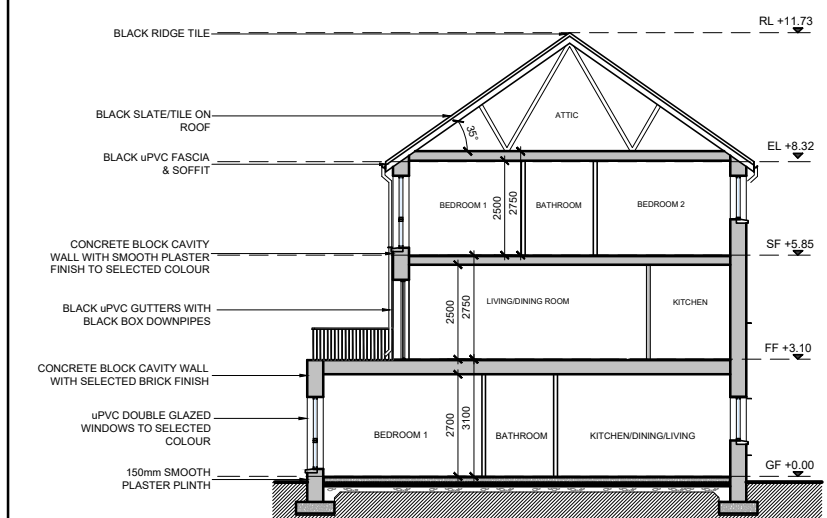

Section A-A
 SCALE 1:200 @ A3
 DUPLEX APARTMENTS J1/K1

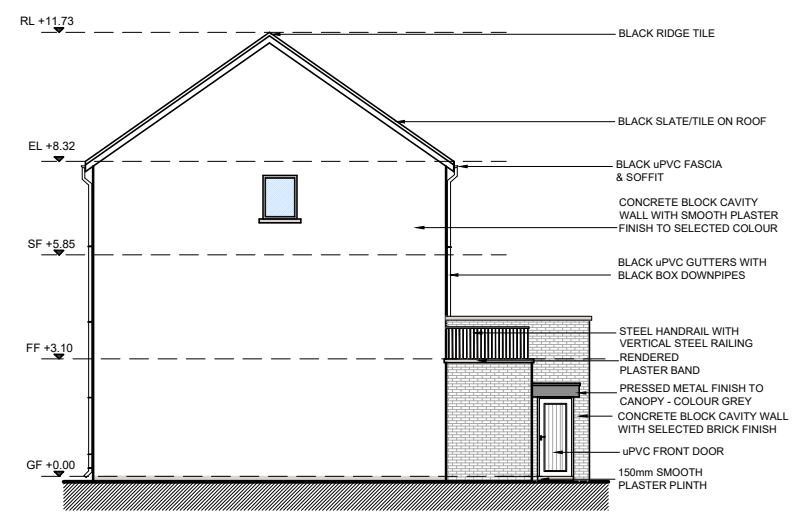


Side Elevation
 SCALE 1:200 @ A3
 DUPLEX APARTMENTS J1/K1



Duplex Apartments J1/K1 - Character Area 3
 See site plan (dwg no. 20151/P/003) for material locations

date	rev	name	chk	note
12.07.21	P1	KM	EJG	ISSUE FOR PLANNING

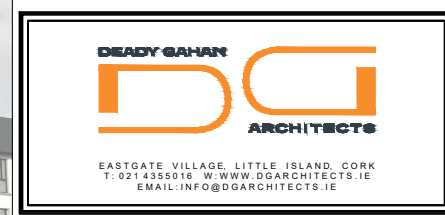

Project
 PROPOSED RESIDENTIAL DEVELOPMENT
 AT TOWNLAND OF LACKENROE, GLOUNTHAUNE, Co.CORK

Scale	Drawn	Checked	Date
1:100/1:200 @ A3	PC	EJG	05.07.21
Project No.	Dwg. No.	Revision	
20151	20151/P/001 CA03	P1	

Information / Comments
 Planning