
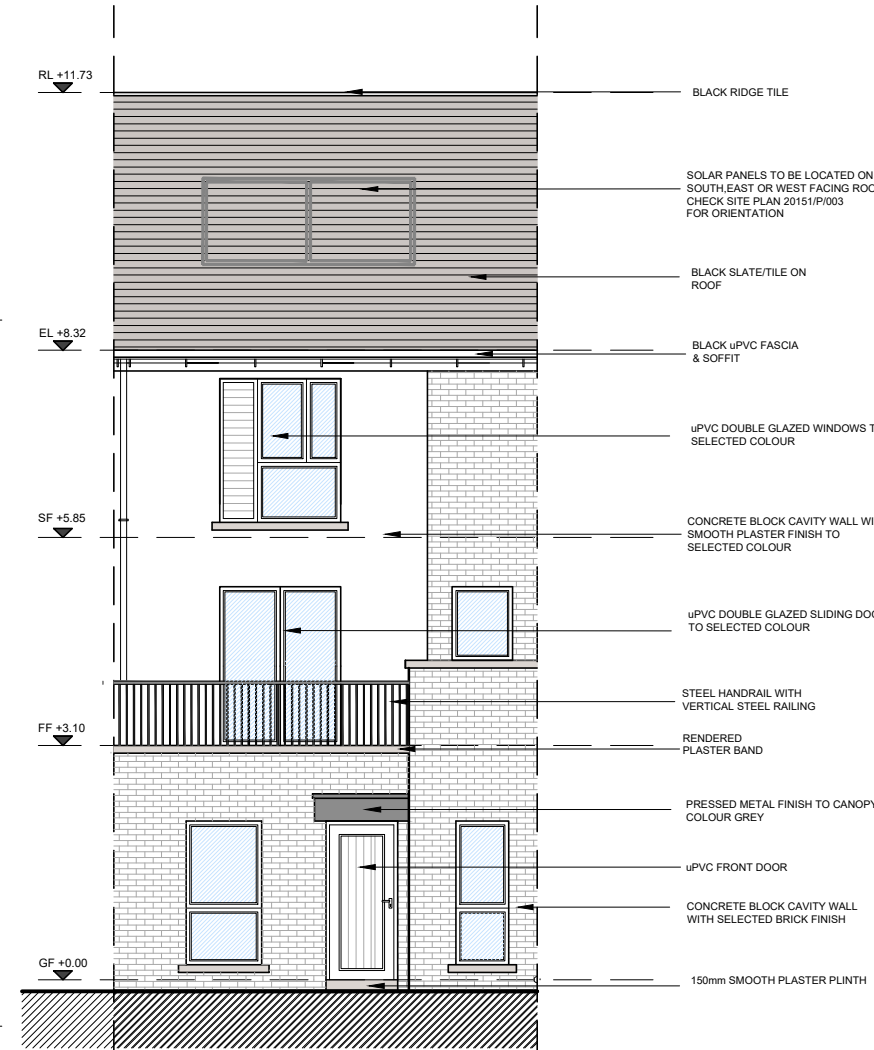
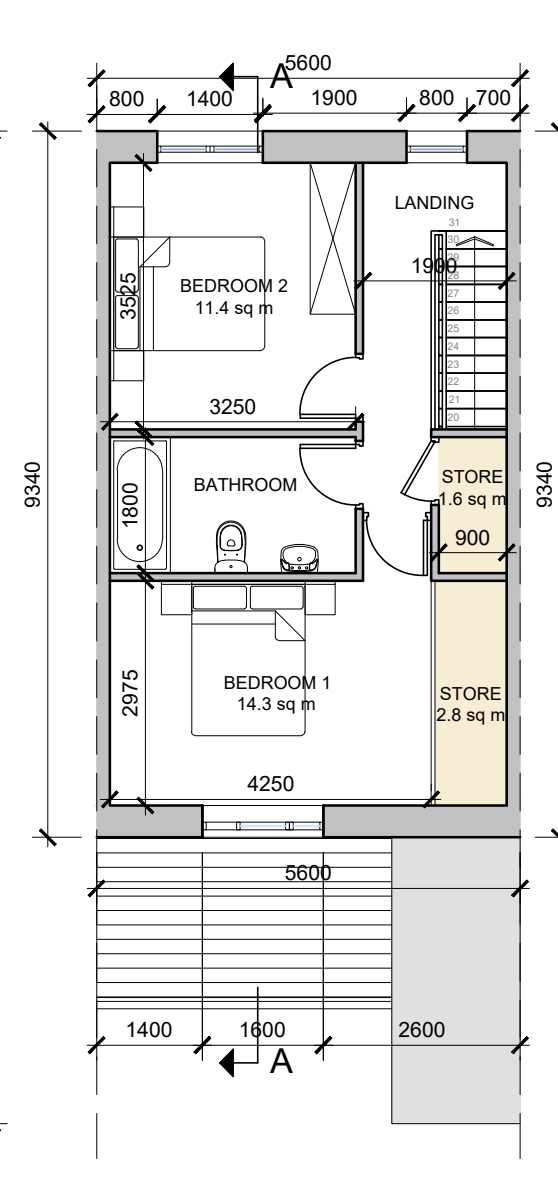
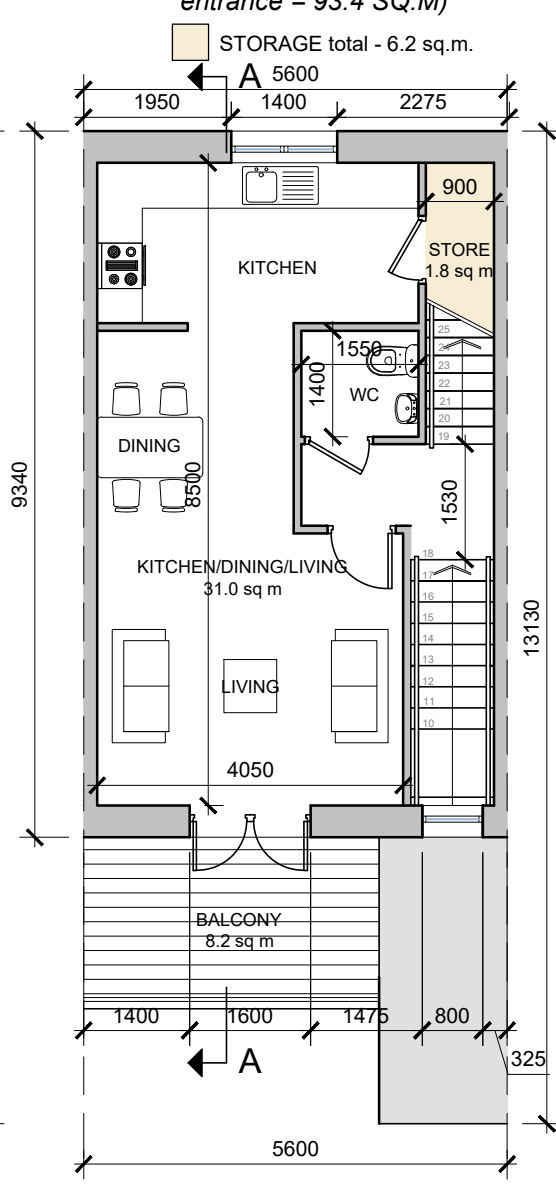


DO NOT SCALE. WORK TO FIGURED DIMENSIONS ONLY.
 ALL EXISTING DIMENSIONS TO BE CHECKED ON SITE.
 DRAWN ON AUTOCAD R2004 AT DEADY GAHAN ARCHITECTS LTD
 LAYERS ON THIS DRAWING COMPLY WITH BS 1192: PART 5

UNIT TYPE J2
 1-bed Ground Floor (2 person)
AREA: 53.3 SQ.M.
 574 SQ.FT.

UNIT TYPE K2
 2-bed Duplex Apartment (4 person)
AREA: 85.7 SQ.M.
 922 SQ.FT.
 (with access staircase and ground floor
 entrance = 93.4 SQ.M)

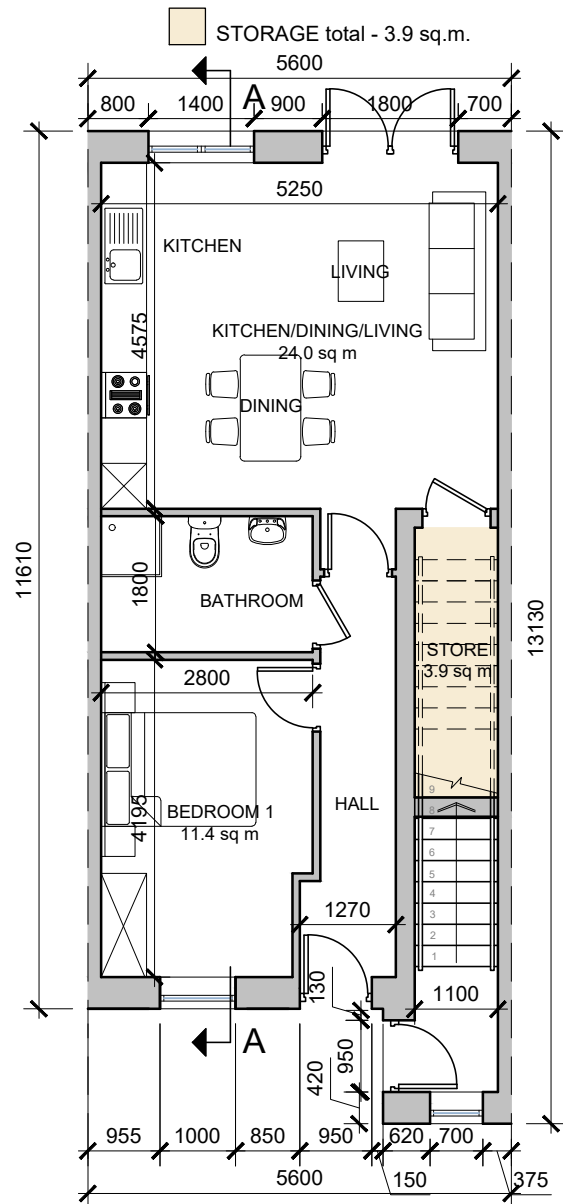

Front Elevation
 SCALE 1:100 @ A3
 DUPLEX APARTMENTS J2/K2




KEY PLAN
 Units J2/K2

NOTE:
 POSITION OF NORTH POINT & LEVELS VARY. SEE
 SITE PLAN FOR ORIENTATION - DWG NO. 20151/P/003


GROUND FLOOR PLAN
 SCALE 1:100 @ A3

FIRST FLOOR PLAN
 SCALE 1:100 @ A3

SECOND FLOOR PLAN
 SCALE 1:100 @ A3

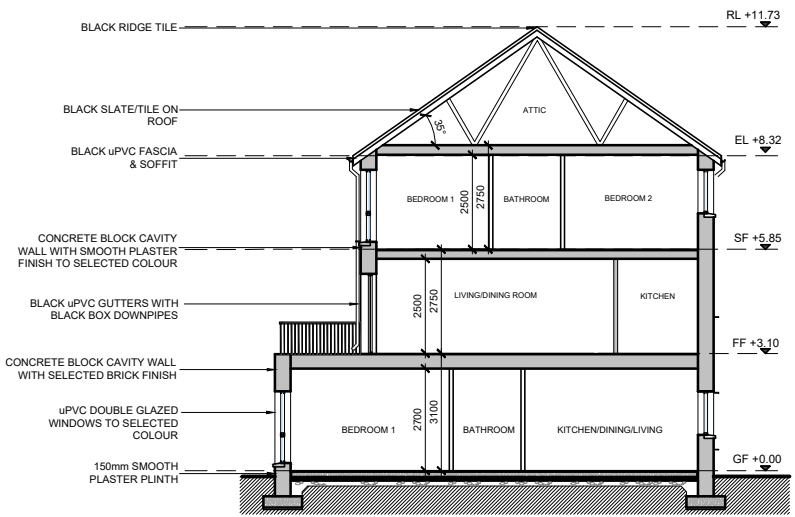

Section A-A
 SCALE 1:200 @ A3
 DUPLEX APARTMENTS J2/K2

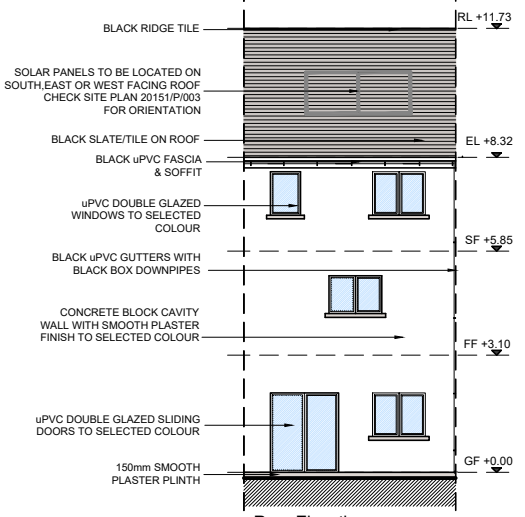


Rear Elevation
 SCALE 1:200 @ A3
 DUPLEX APARTMENTS J2/K2



Duplex Apartments J2/K2 - Character Area 3
 See site plan (dwg no. 20151/P/003) for material locations

date	rev	name	chk	note
12.07.21	P1	KM	EJG	ISSUE FOR PLANNING

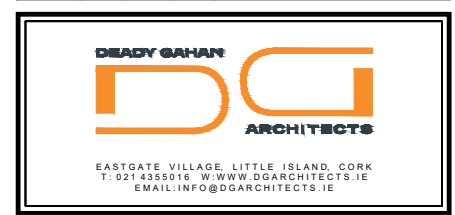

Project
 PROPOSED RESIDENTIAL DEVELOPMENT
 AT TOWNLAND OF LACKENROE, GLOUNTHAUNE, Co.CORK

Drawing title			
J2/K2 1 BED APARTMENT & 2 BED DUPLEX PLANS, REAR ELEVATION AND SECTION A-A			
Scale 1:100/1:200 @ A3	Drawn PC	Checked EJG	Date 05.07.21
Project No. 20151	Dwg. No. 20151/P/002 CA03	Revision P1	
Information / Comments		Tender	
Planning		Construction	