

Quantitative Standa	ards Compliand	e Matrix - 3 Be	d 5 Person Hoเ	ıse									
Standards	Min Floor Area	Min Living Room Area	Aggregate Living Area	Min Living Room Width	Min Storage Area	Aggregate Bedroom Area	Master Bed Size	Double Bed Size	Double Bed Width	Single Bed Size	Single Bed Width	Parking Spaces	Private Op Space
Quality Housing / Fingal Standards	92.0m <sup>2</sup>	13.0m <sup>2</sup>	34.0m <sup>2</sup>	3.8m	5.0m <sup>2</sup>	32.0m <sup>2</sup>	13.0m <sup>2</sup>	11.4m <sup>2</sup>	2.8m	, 7.1m²	2.1m	-	60.0m <sup>2</sup>
Standard Provided	111 m²	16.9 m²	40.1 m²	/	7.1 m²	37.2 m²	15.1 m²	11.6 m²	/	10.5 m <sup>2</sup>	/	2	60.6 m <sup>2</sup>
References	C	Notes:			Cuarrad flags mirrota		turan ulata						

Area	Quantity
Level 0 Level 1 Level 2	
TOTAL 111 m <sup>2</sup> Glenveagh 3 bed target area: 108m <sup>2</sup> ·114m <sup>2</sup> & 125m <sup>2</sup>	
Mata	1 1

	 	8188	400 1 1	3815 40
215				
5210		Courtyard Garden 32,20 m²		Living Room 16.93 m²
400			Utility	Dining Room 6.13 m <sup>2</sup>
5390		Hall 7.27 m² WC 2.39 1		
400		Main Entrance		Kitchen 17.07 m²

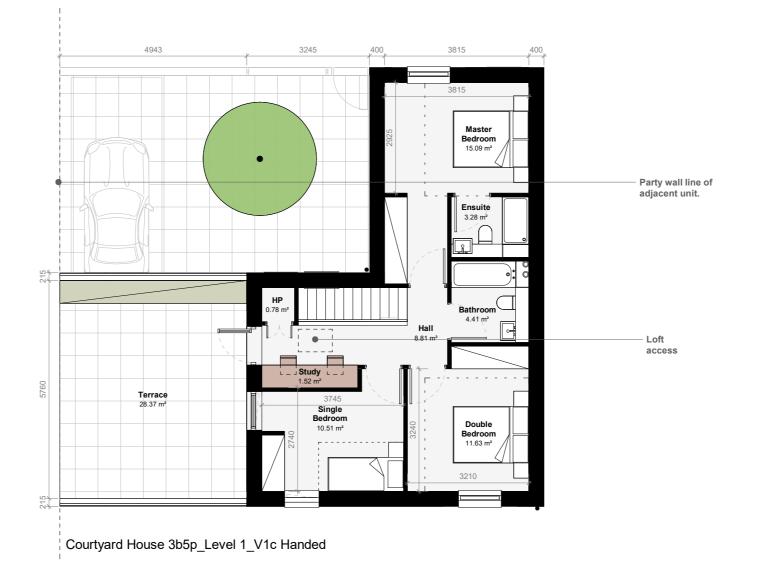


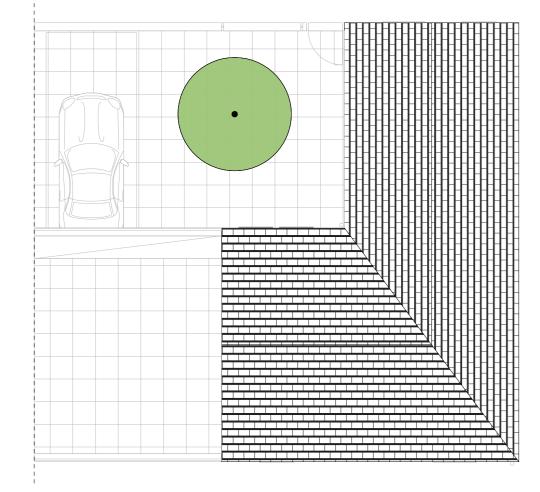


Courtyard House 3b5p\_Roof Plan\_V1c Handed


Courtyard House 3b5p\_Level 0\_V1c Handed

Plot 373 & 377

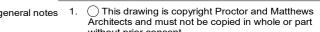

- Architects and must not be copied in whole or part without prior consent.
  2. Do not scale from this drawing.
  3. Refer to drawing number.
  4. This drawing is to be read in conjunction with all other relevant architects and engineer's drawings.
  5. All dimensions to be checked on site prior to commencement of works and any discrepancies are to be checked with the architect immediately.
  6. Unless otherwise stated all dimensions are in mm.

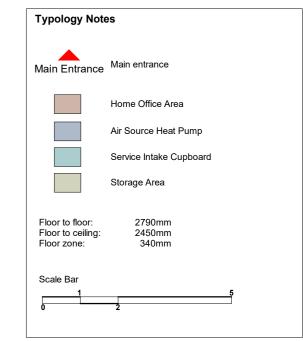

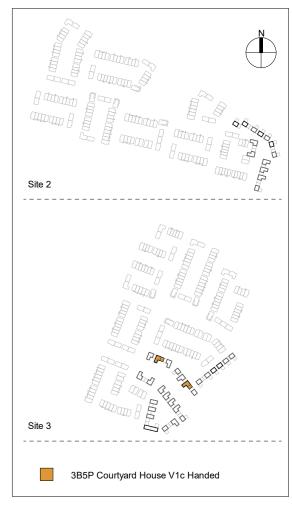

1	08.12.21	For Planning	LG	ĺ
rev	date	description	dw	

client Glenveagh

project A496 Lands at Hollystown-Kilmartin

status S4 - Suitable for stage approval

drawing title 3 Bed 5 Person 2 Storey Courtyard House

drawing no A496-PMA-XX-XX-DR-A-1024

V1c Handed - Plans

project no - originator - volume - level - type - role - number

scale 1:100 date 12/06/21 drawn LG original A2 revision / checked CM

## **Proctor & Matthews Architects**

address 7 Blue Lion Place, 237 Long Lane, London SE1 4PU telephone +44 (0)20 7378 6695

fax +44 (0)20 7378 1372 email info@proctorandmatthews,com website www.proctorandmatthews,com