

- general notes
1.

○

This drawing is copyright Proctor and Matthews Architects and must not be copied in whole or part without prior consent.
2.

Do not scale from this drawing.
3.

Refer to drawing number.
4.

This drawing is to be read in conjunction with all other relevant architects and engineer's drawings.
5.


All dimensions to be checked on site prior to commencement of works and any discrepancies are to be checked with the architect immediately.
6.

Unless otherwise stated all dimensions are in mm.

Obs. 1: Garden wall heights are dependant on location within masterplan.
Obs. 2: Elements of side elevations become party walls dependant on location within masterplan.
Obs. 3: When terraces are back to back, refer to masterplan for pergola details.
Obs. 4: Please refer to masterplan layout for individual pergolas and locations.

Material Key

Key	Material
01	Stretcher bond brickwork - charcoal
02	Rough textured render - white
03	Smooth textured render - white
04	Recessed entrance porches with white pre-cast concrete lining - white
05	Artificial slate or concrete equivalent roof tiles - blue/grey
06	Verge detail - blue/grey
07	Vertical louvered timber screens/posts to terrace
08	Square section powder coated rainwater goods - black
09	Vertical louvered timber screens/doors to carports
10	Composite/PVC windows and doors
11	Profiled fibre cement facade material and handrail - hessian
12	Profiled fibre cement facade material privacy screens with powder coated metal 'T' frame - hessian
13	Grey/white brick with grey mortar
14	Smooth textured render - dark grey
15	Grey/white brick with colour match mortar
16	Projecting header course grey/white brick grey mortar

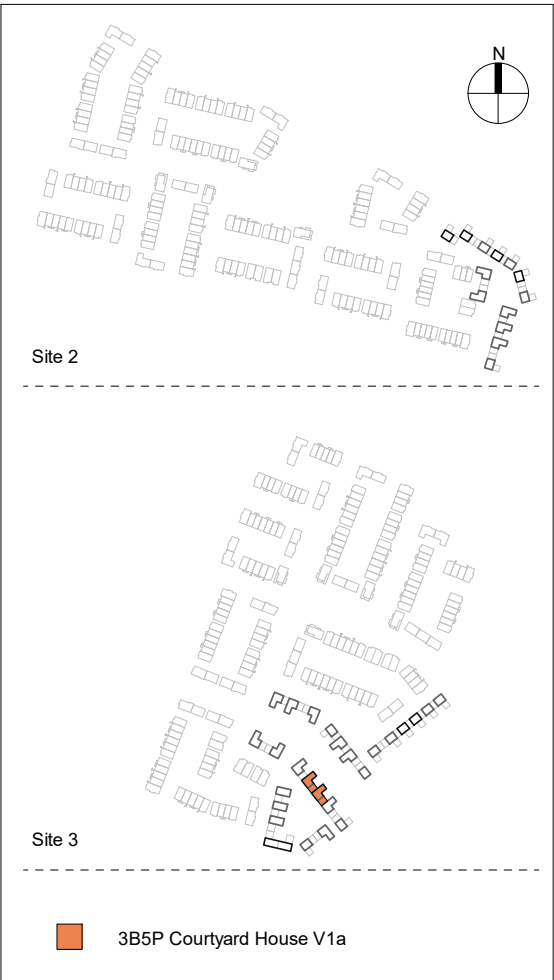

P02	08.12.21	For Planning	LG
P01	26.10.21	For Planning	LG
/	19.03.21	For Planning	HS
rev	date	description	dw

client Glenveagh

project A496 Lands at Hollystown-Kilmartin

status S4 - Suitable for stage approval


drawing title 3 Bed 5 Person 2 Storey Courtyard House V1a - Elevations

drawing no A496-PMA-XX-XX-DR-A-2005

project no - originator - volume - level - type - role - number			
scale	1:100	date	03/02/21
original	A2	revision	P02
		checked	CM


Proctor & Matthews Architects

address 7 Blue Lion Place, 237 Long Lane, London SE1 4PU
telephone +44 (0)20 7378 6695
fax +44 (0)20 7378 1372
email info@proctorandmatthews.com
website www.proctorandmatthews.com

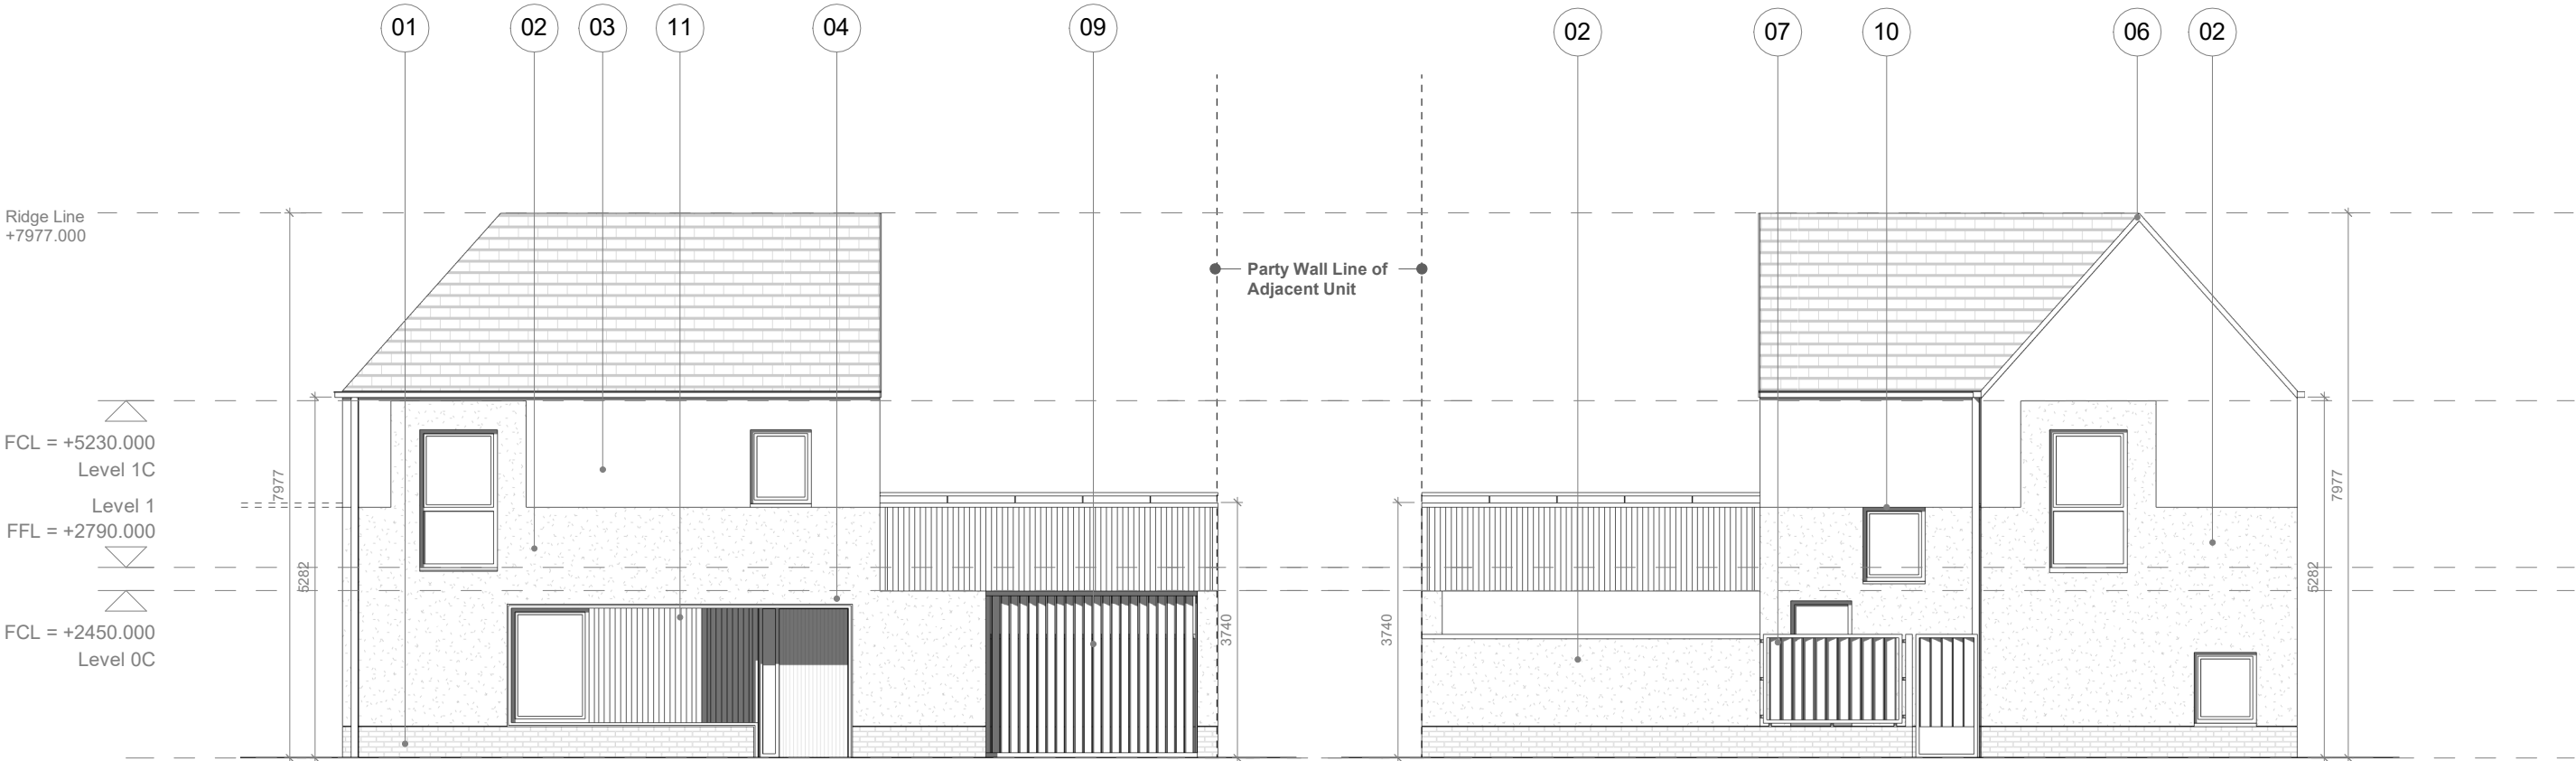

Courtyard House 3b5p_Front Elevation_V1a

Courtyard House 3b5p_External Rear Elevation_V1a

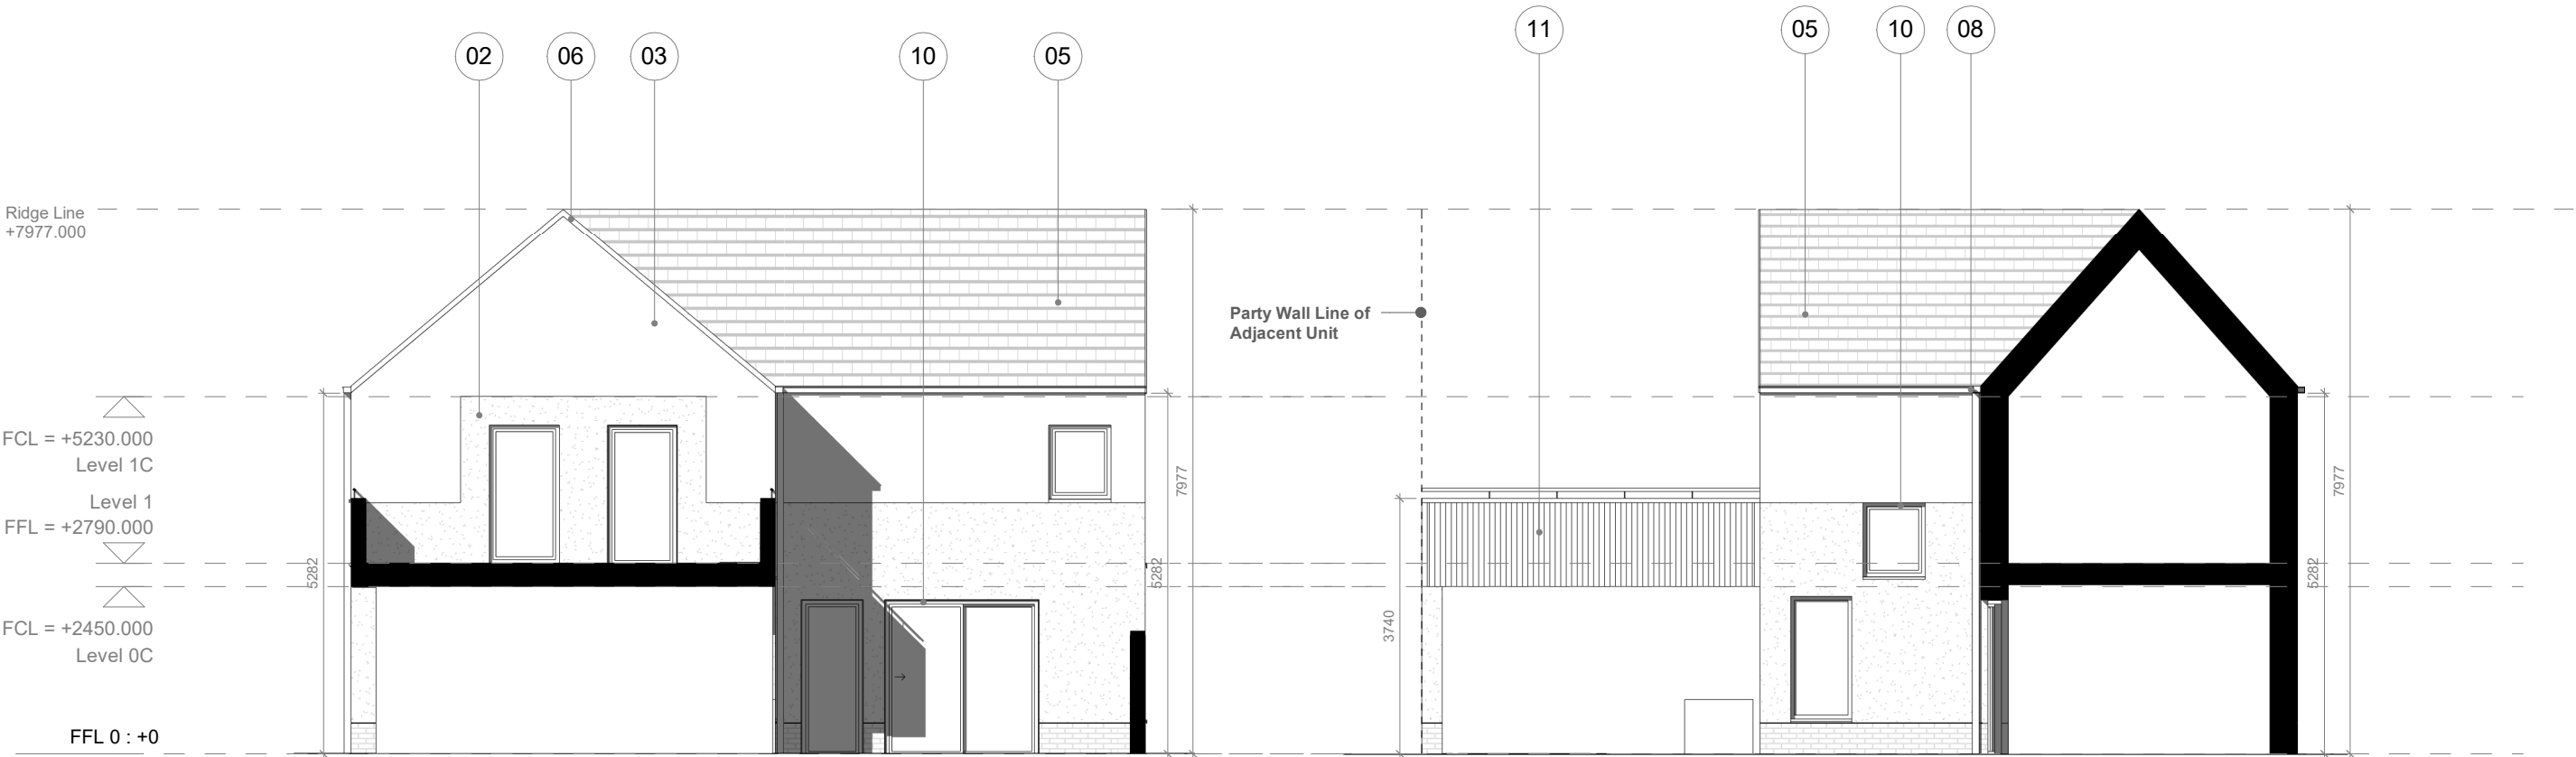

Courtyard House 3b5p_Internal Side Elevation - Parking_V1a

Courtyard House 3b5p_Internal Rear Elevation_V1a