



Notes:  
 Do not scale from this drawing. Use figured dimensions in all cases. Verify dimensions on site and report any discrepancies to the architect immediately. This drawing is to be used in conjunction with the architect's Specification, Fire Certificate, D.C.C. and other consultants issued drawings and reports. Contractor is responsible for:  
 1. All dimensions, quantities and performance requirements to be confirmed on site.  
 2. All information that pertains solely to the fabrication processes or to the techniques of construction.  
 3. All coordination of the work of all trades.  
 4. All consistency with the contract documents.  
 © This drawing is copyright and may only be reproduced with the architect's permission.  
 Drawing Notes:

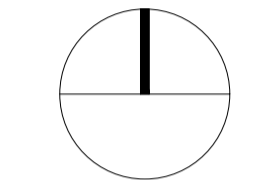


1 Proposed North East Elevation  
1:100

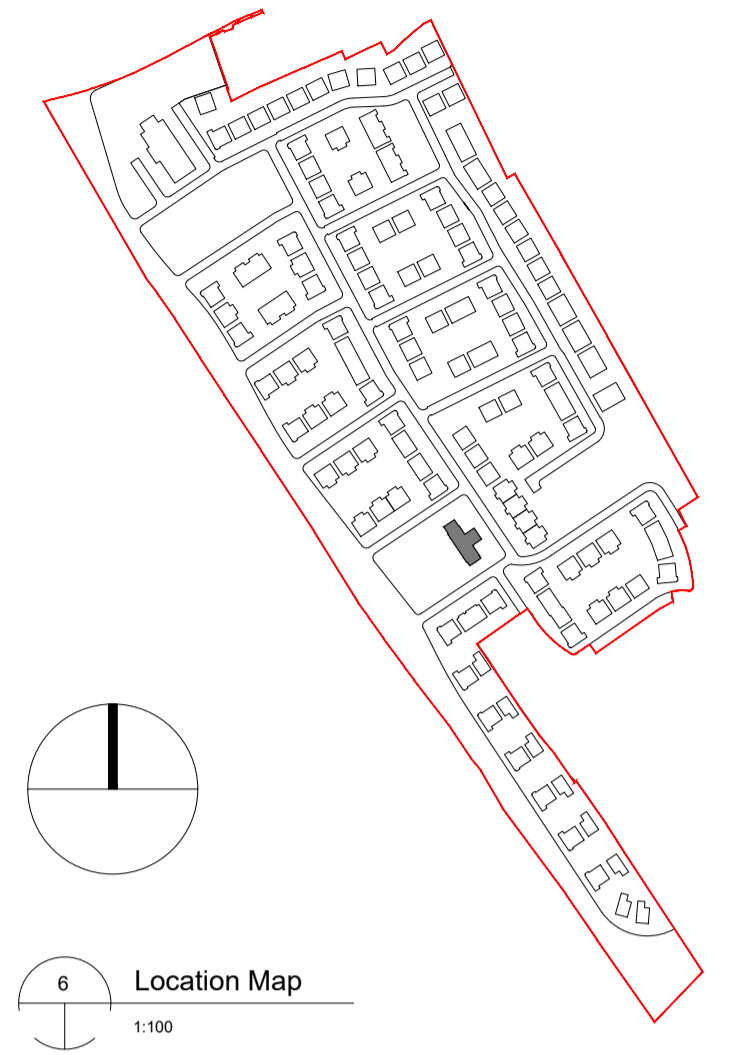

6 Location Map  
1:100



2 Proposed South-West Elevation  
1:100

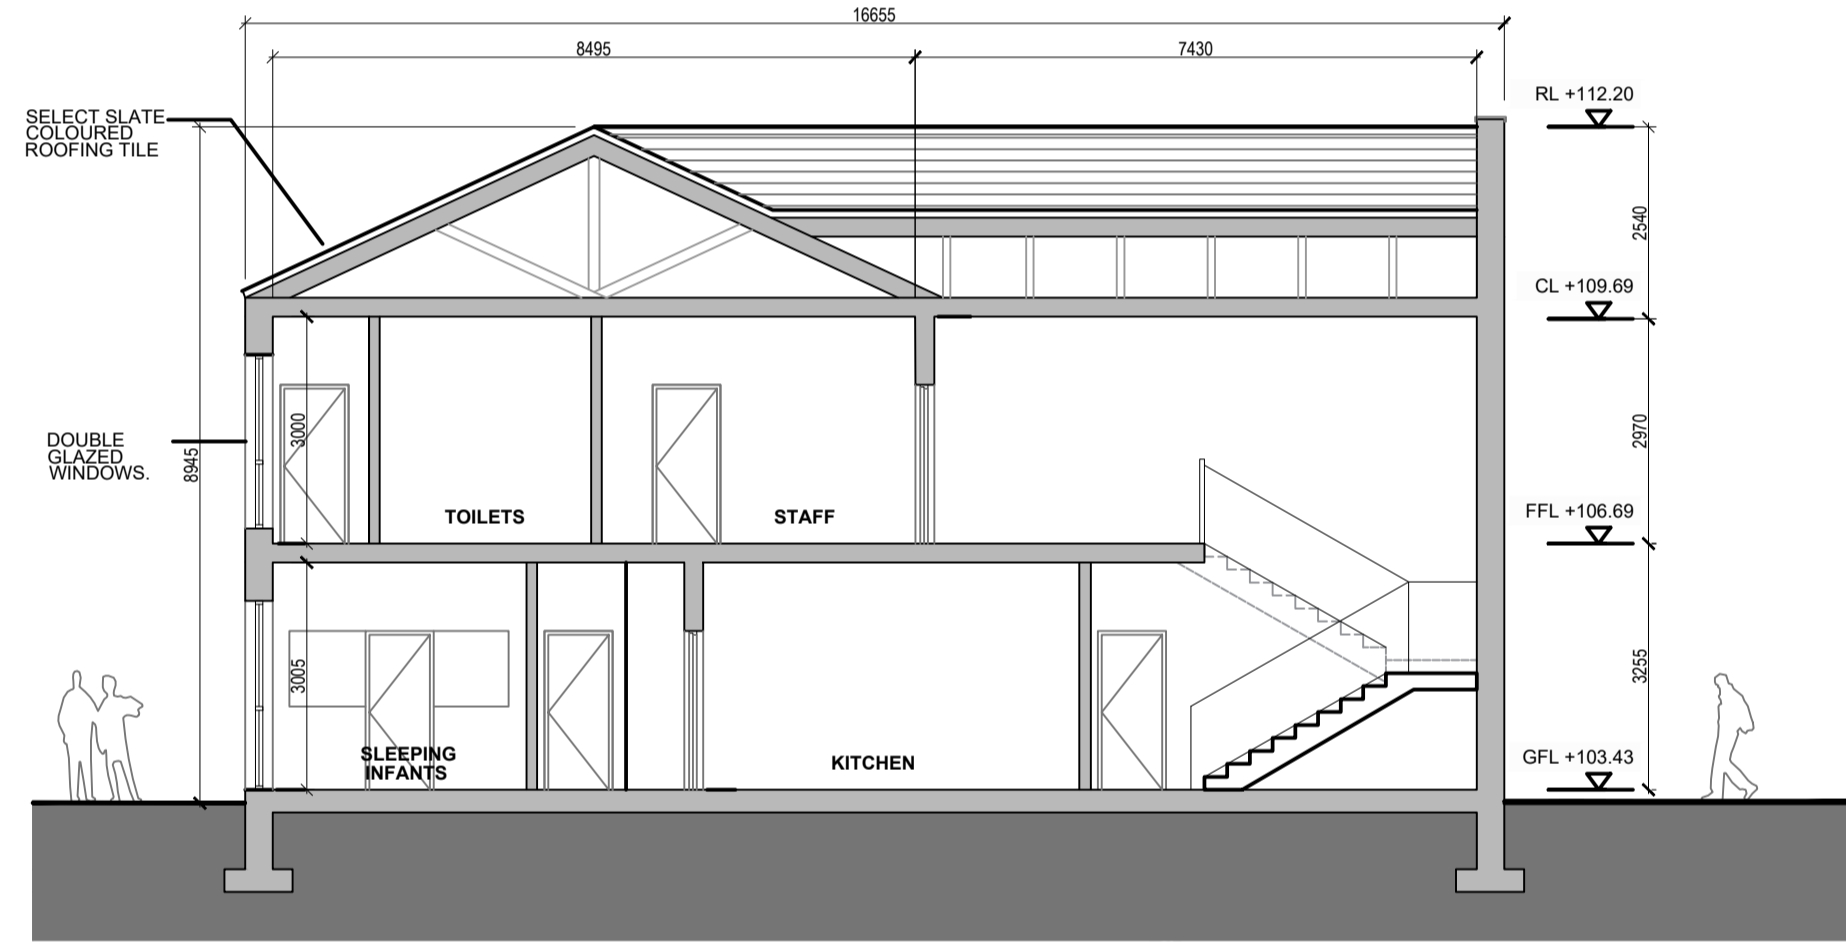


3 Proposed Section  
1:100

- ① Grey Concrete Roof Tiles
- ② Black fascia and Gutter
- ③ Selected Render Finish
- ④ Select Brick
- ⑤ Selected Double Glazed Windows
- ⑥ Metal Standing Seam Roof Finish



4 Proposed North-West Elevation  
1:100

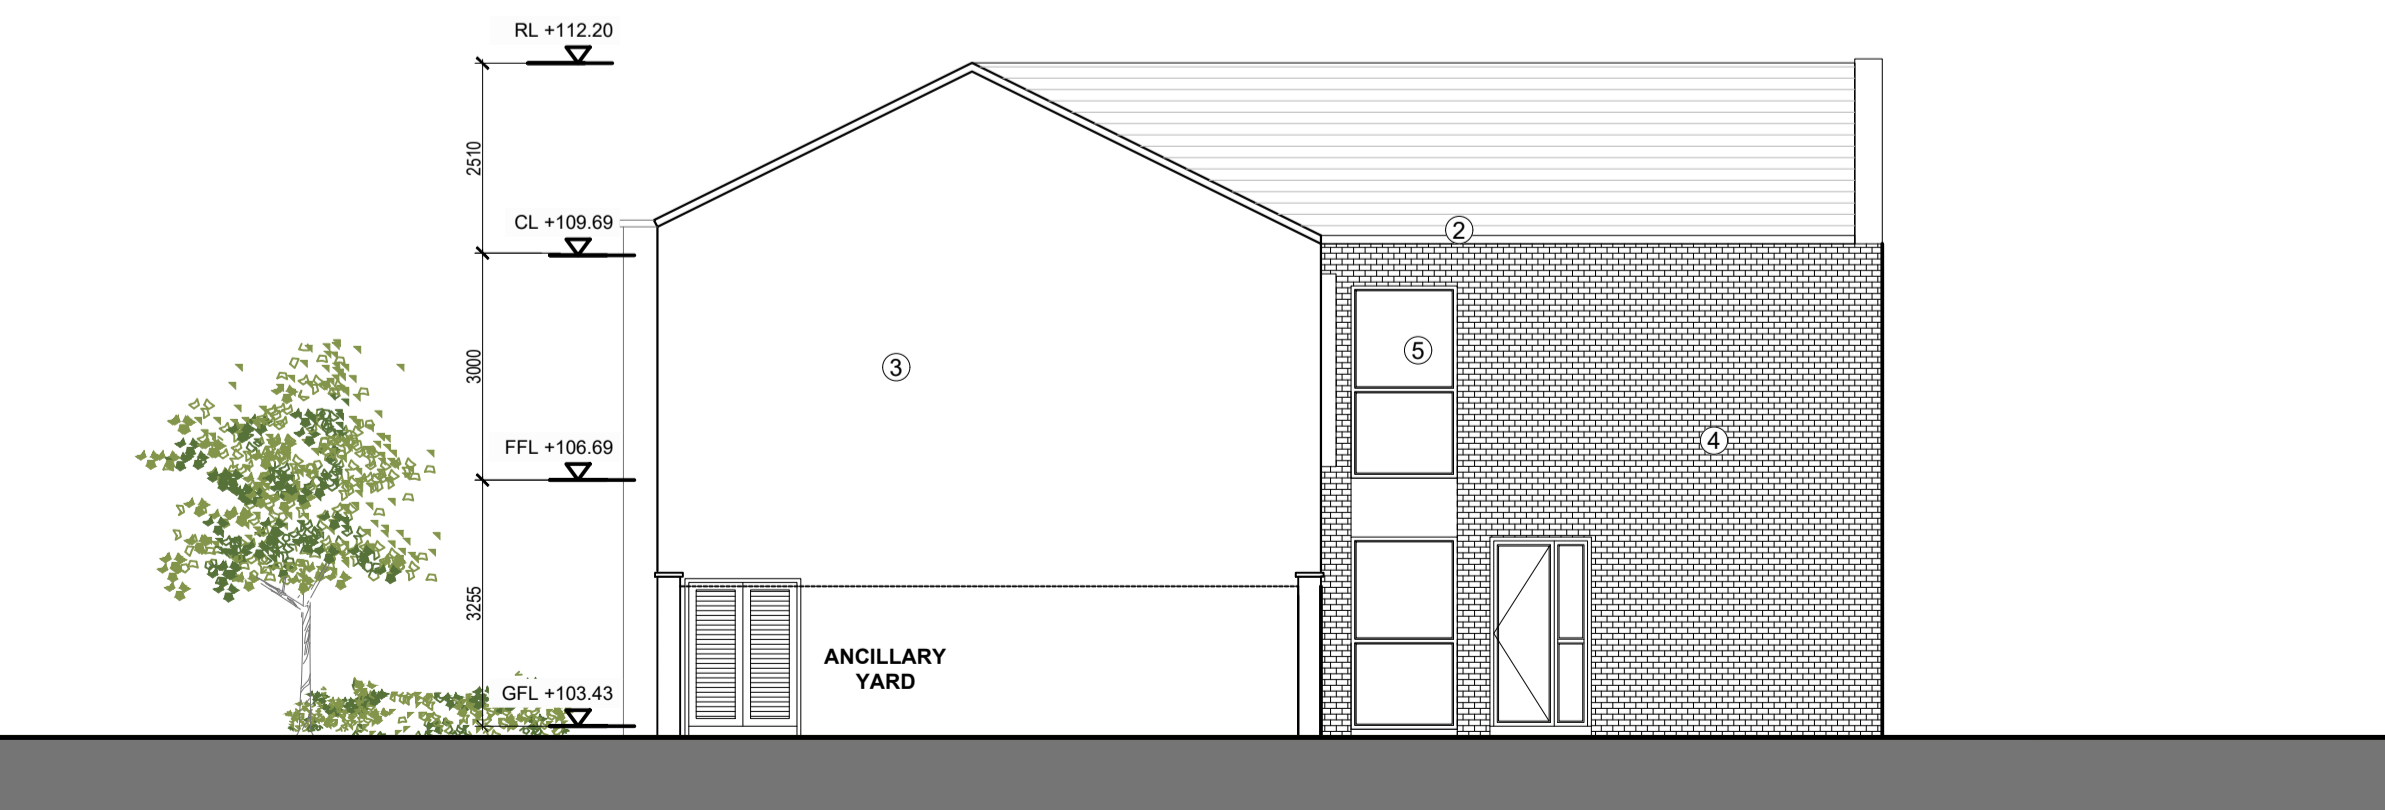

5 Proposed South-East Elevation  
1:100

REV	DATE	BY	DESCRIPTION
P03.07	07.03.2021	GMC	Issued for Planning

reddy architecture + urbanism  
 Reddy Architecture + Urbanism  
 41 Dean Street,  
 Kildenny,  
 R55 P251  
 T: +353 (0)56 7762697  
 W: www.reddyarchitecture.com  
 E: kilkenny@reddyarchitecture.com

Client Details:  
 Briargate Developments Newbridge Ltd.

Project Details:  
 Strategic Housing Development  
 Ballymany, Newbridge

Drawing Title:  
 PROPOSED CRECHE  
 Elevations | Section

Job No: P20-071K Date: 26.03.2021 Scale: A1: AS SHOWN  
 Status: DESIGN DEVELOPMENT Drawn By: GMC  
 Purpose: PLANNING Checked By: GMC  
 Drawing Number: P20-071K-RAU-40-XX-DR-A-31702 Revision: P03.01