




DUPLEX TYPE 2
1B2P over 1B2P

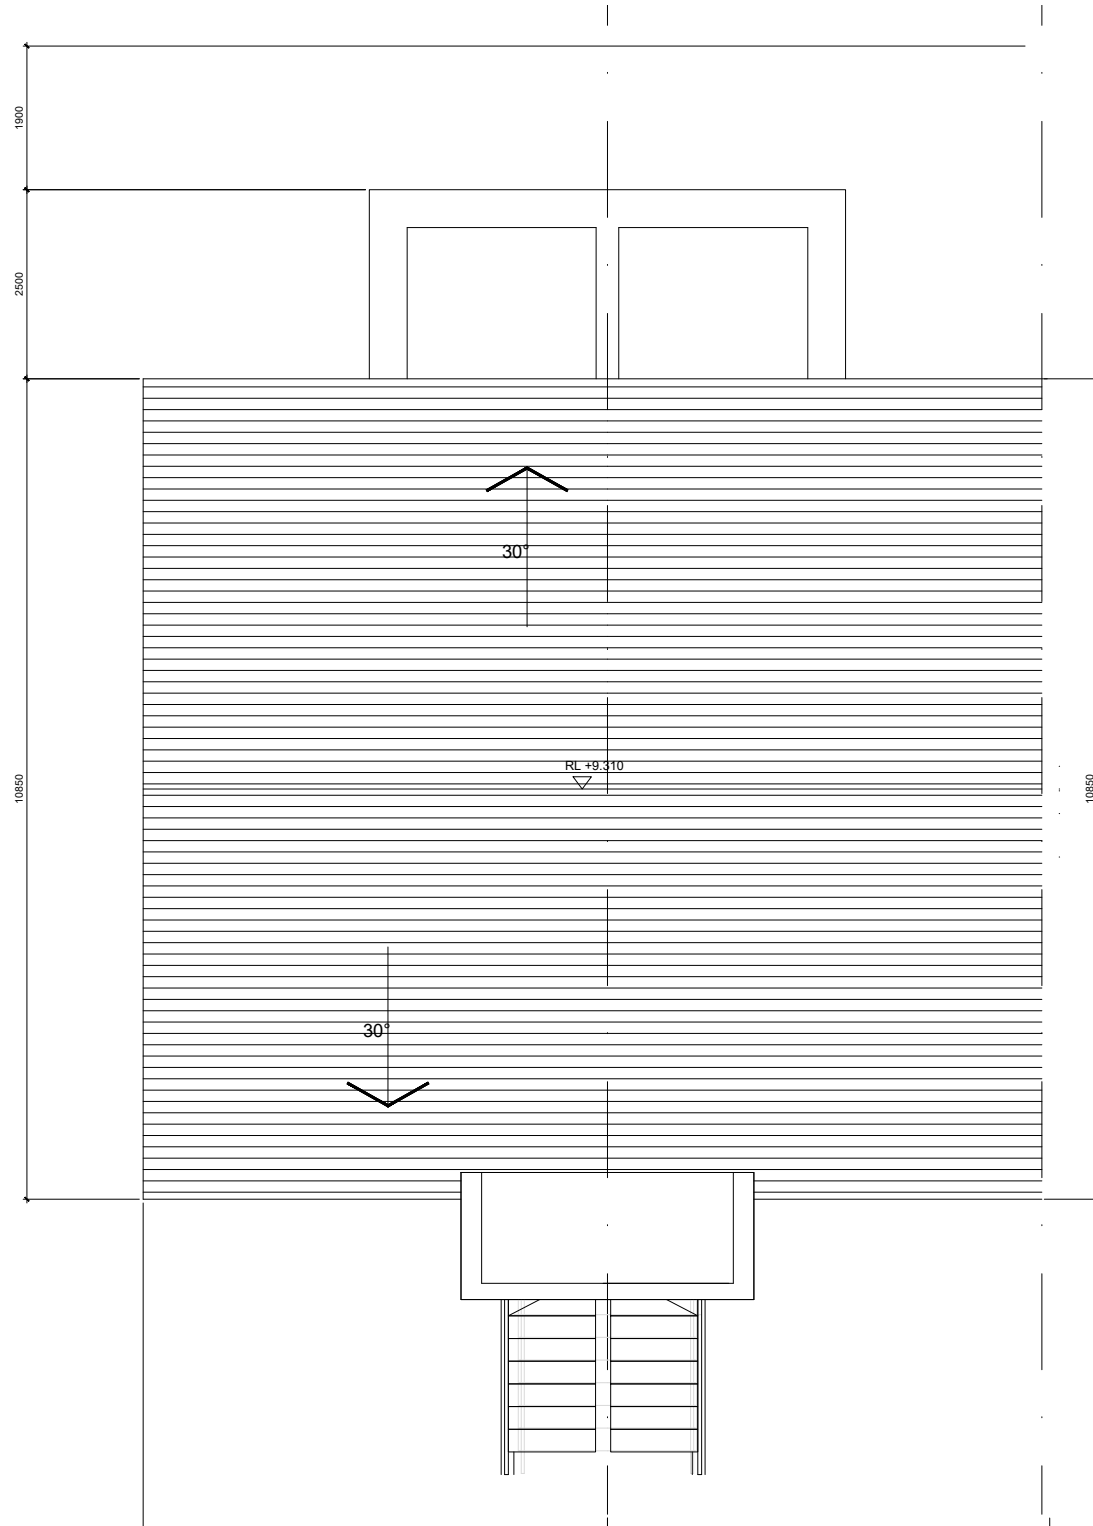


3 Roof Floor Plan
1:100

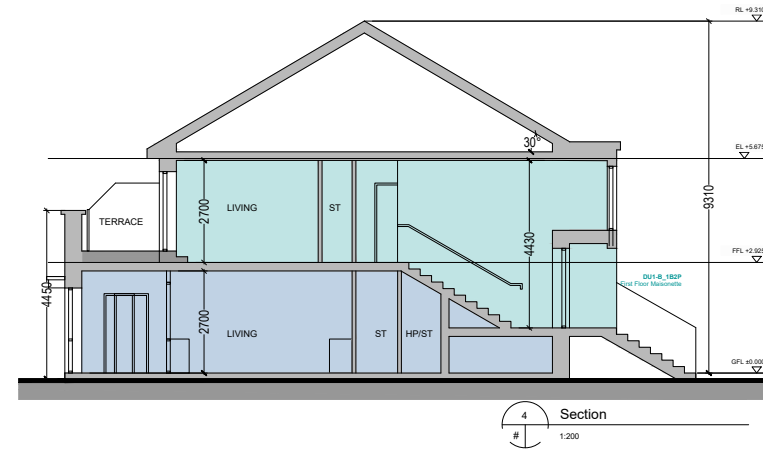


4 Section
1:200

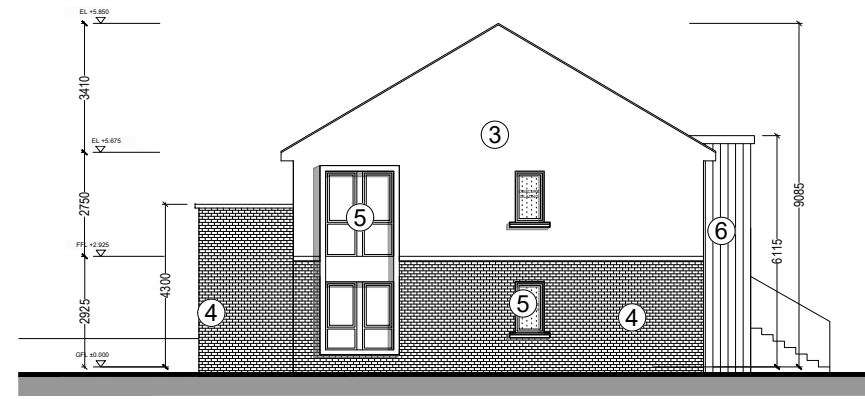

5 Side Elevation
1:200

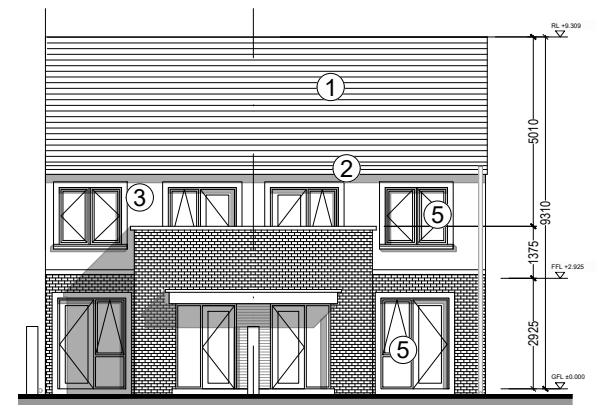

6 Rear Elevation
1:200

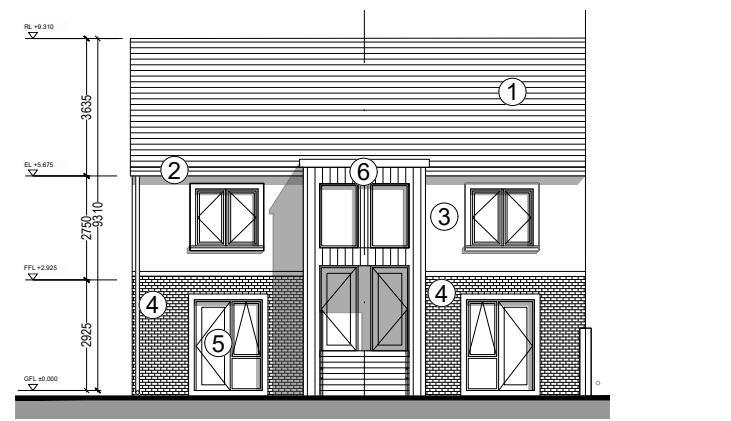

7 Front Elevation
1:200

Notes:
Do not scale from this drawing. Use figured dimensions in all cases. Verify dimensions on site and report any discrepancies to the architects immediately. This drawing to be read in conjunction with the Architects Specification, Fire Certificate, DAC, other consultants issued drawings and reports. Contractor is responsible for:
1. All dimensions, quantities and performance requirements to be confirmed on site
2. All information that pertains solely to the fabrication processes or to the techniques of construction
3. All coordination of the work of all trades
4. Assuring consistency with the contract documents
© This drawing is copyright and may only be reproduced with the architect's permission.

Drawing Notes:
DUPLEX TYPE 2
GF 1B2P c.50m²
1ST 1B2P c.48.8m²

NORTH
North Point + Levels Vary throughout Site. Refer to Site Plan

- ① Grey Concrete Roof Tiles
- ② Black fascia and Gutter
- ③ Selected Render Finish
- ④ Select Brick
- ⑤ Selected Double Glazed Windows
- ⑥ Metal Standing Seam Roof Finish

| REV | DATE | DRN | DESCRIPTION |
|-------|----------|-----|---------------------|
| 03.01 | 14.05.21 | GM | ISSUED FOR PLANNING |



Reddy Architecture + Urbanism
41 Dean Street,
Kilkenny
R95 P291
T: +353 (0)56 7762697
W: www.reddyarchitecture.com
E: info@reddyarchitecture.com

Client Details:
Briargate Developments Newbridge Ltd.

Project Details:
Strategic Housing Development,
Ballymany, Newbridge

Drawing Title:
Duplex Type 2, Sheet 2
Du2: 1B2P / 1B2P

| | | |
|---|---------------------|----------------------------|
| Job No: P20-071K | Date: March 2021 | Scale@A3: 1:100 / 1:200 |
| Status: FOR INFORMATION | Drawn By: GM | |
| Purpose: PLANNING | Checked By: MK | |
| Drawing Number P20-071K-RAU-21-XX-DR-A-31121 | Revision P03.01 | |