


2 First Floor Plan
1:200

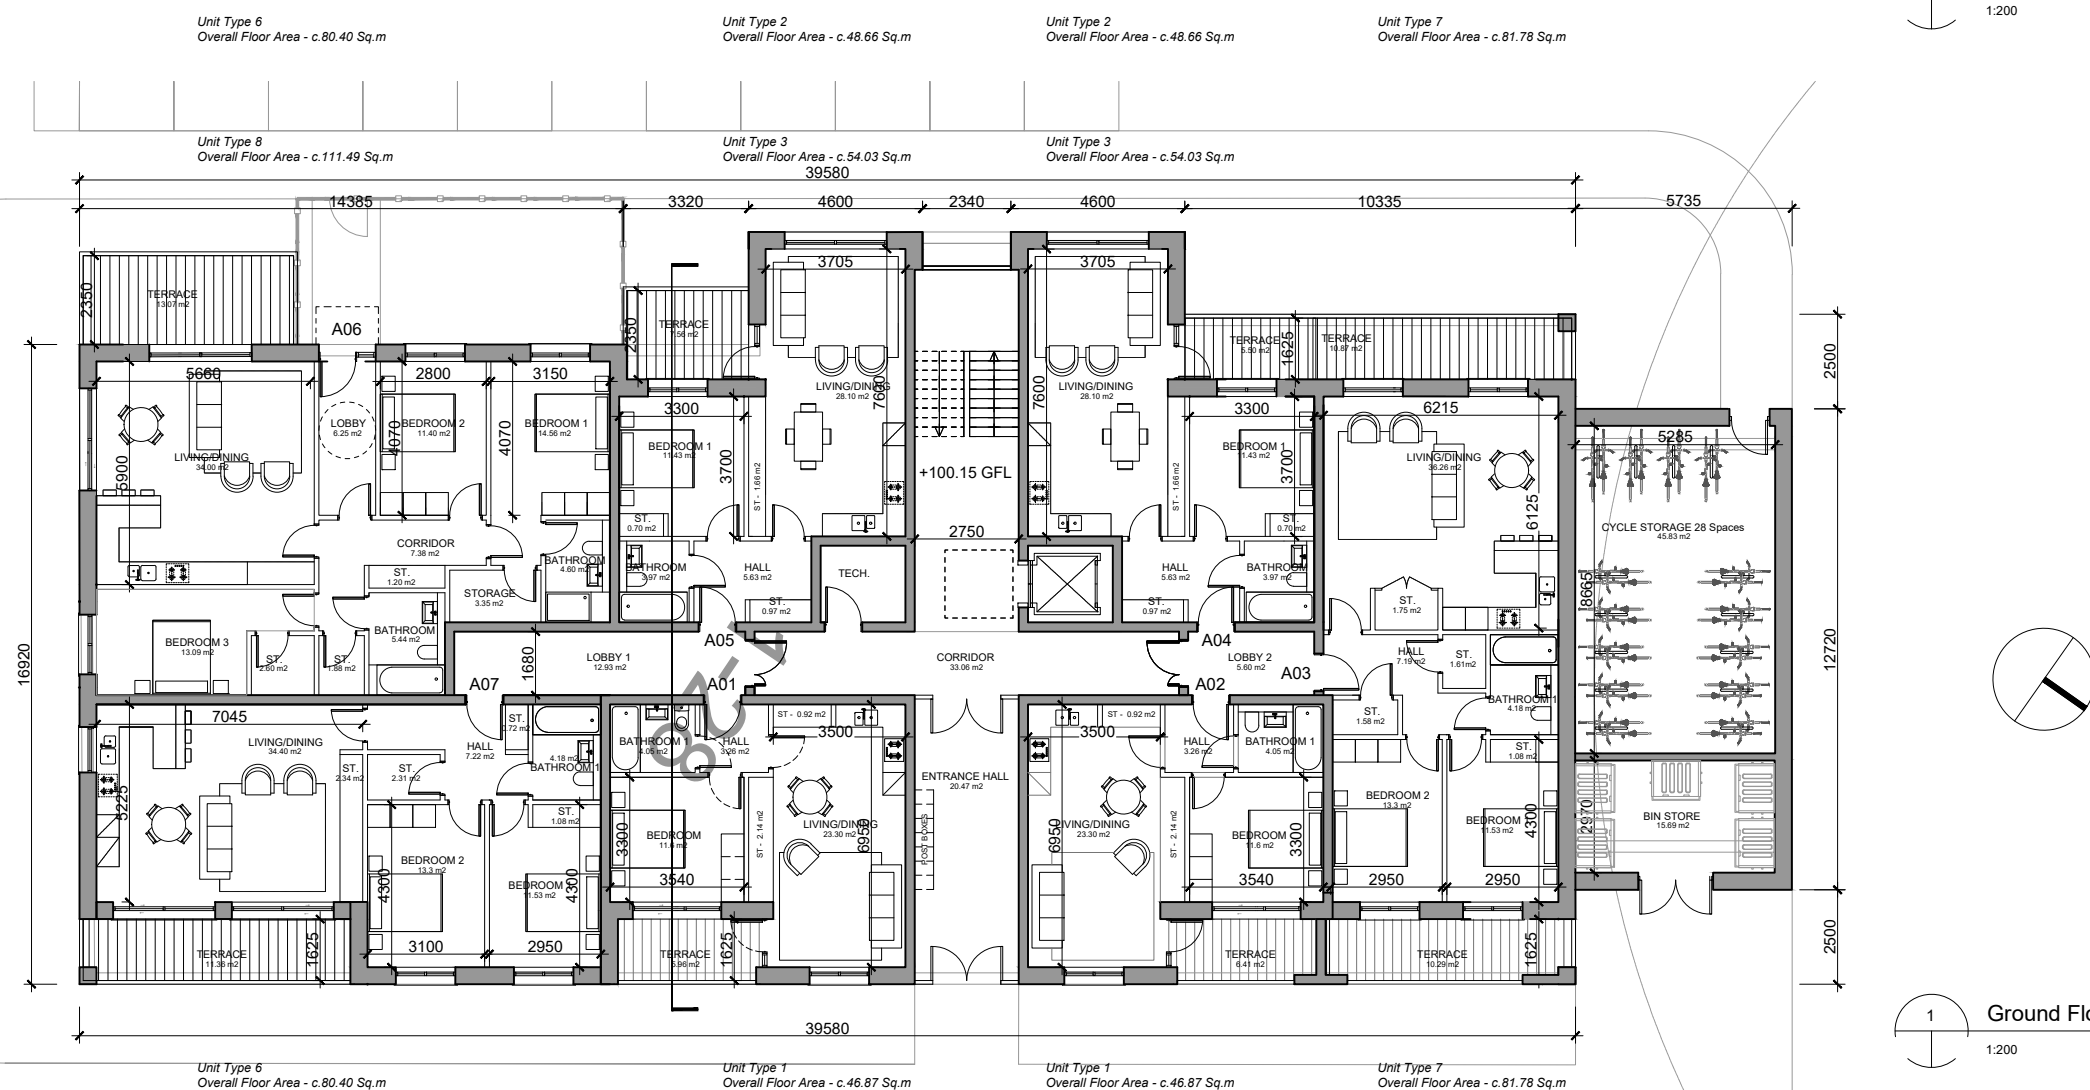

1 Ground Floor Plan
1:200

Notes:
Do not scale from this drawing. Use figured dimensions in all cases. Verify dimensions on site and report any discrepancies to the architects immediately. This drawing to be read in conjunction with the Architects Specification, Fire Certificate, DAC, other consultants issued drawings and reports. Contractor is responsible for:
1. All dimensions, quantities and performance requirements to be confirmed on site
2. All information that pertains solely to the fabrication processes or to the techniques of construction
3. All coordination of the work of all trades
4. Assuring consistency with the contract documents
© This drawing is copyright and may only be reproduced with the architect's permission.

Drawing Notes:

REV	DATE	DRN	DESCRIPTION
P03.06	15.07.2021	BL	Plans modified for ADF compliance
P03.05	14.07.2021	MK	Plans modified for ADF compliance
P03.01	14.05.21	BL	ISSUED FOR PLANNING



Reddy Architecture + Urbanism
41 Dean Street,
Kilkenny
R95 P291

T: +353 (0)56 7762697
W: www.reddyarchitecture.com
E: kilkenny@reddyarchitecture.com

Client Details:
Briargate Developments Newbridge Ltd.

Project Details:
Plans modified for ADF compliance
Ballymany, Newbridge

Drawing Title:
Apartment Block
Ground-Floor and 1st Floor Plan

Job No: P20-071K	Date: JANUARY 2021	Scale@A3: 1:200
Status: PLANNING	Drawn By: BL	
Purpose: PLANNING	Checked By: MK	
Drawing Number P20-071K-RAU-30-00-DR-A-31130	Revision P03.05	