



KEY FRAME 1
SCALE 1:750

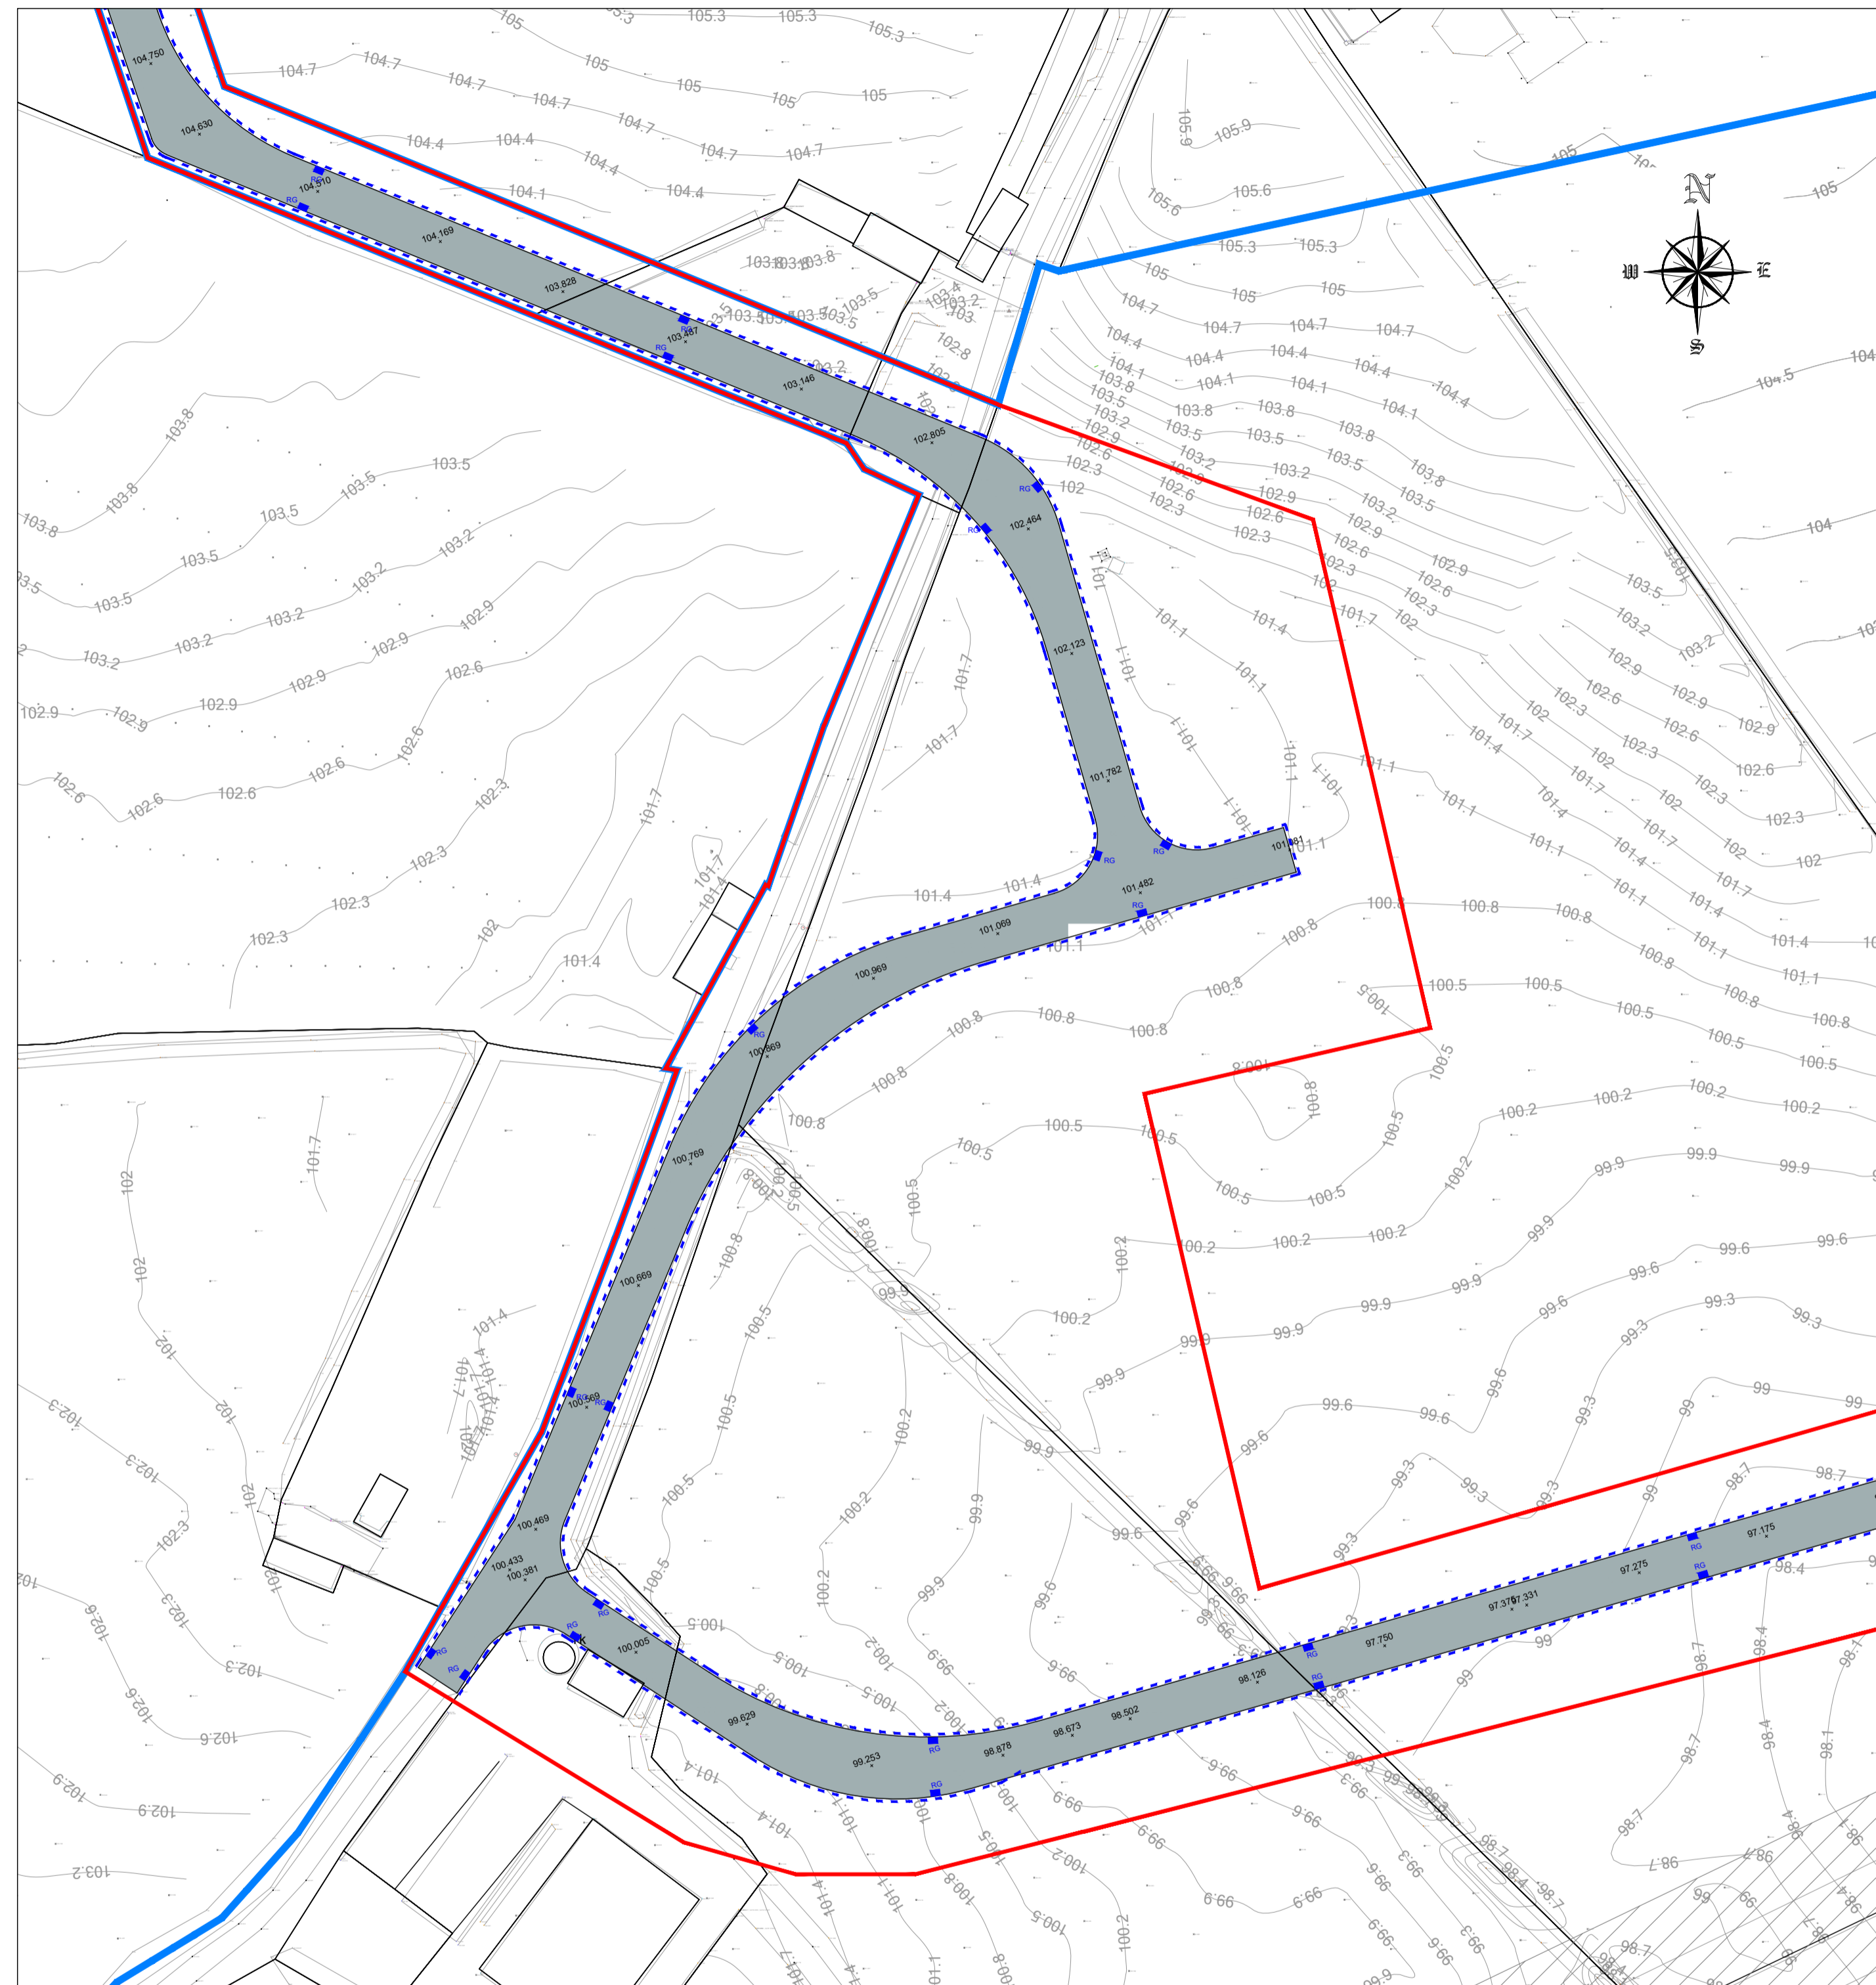

KEY FRAME 2
SCALE 1:750

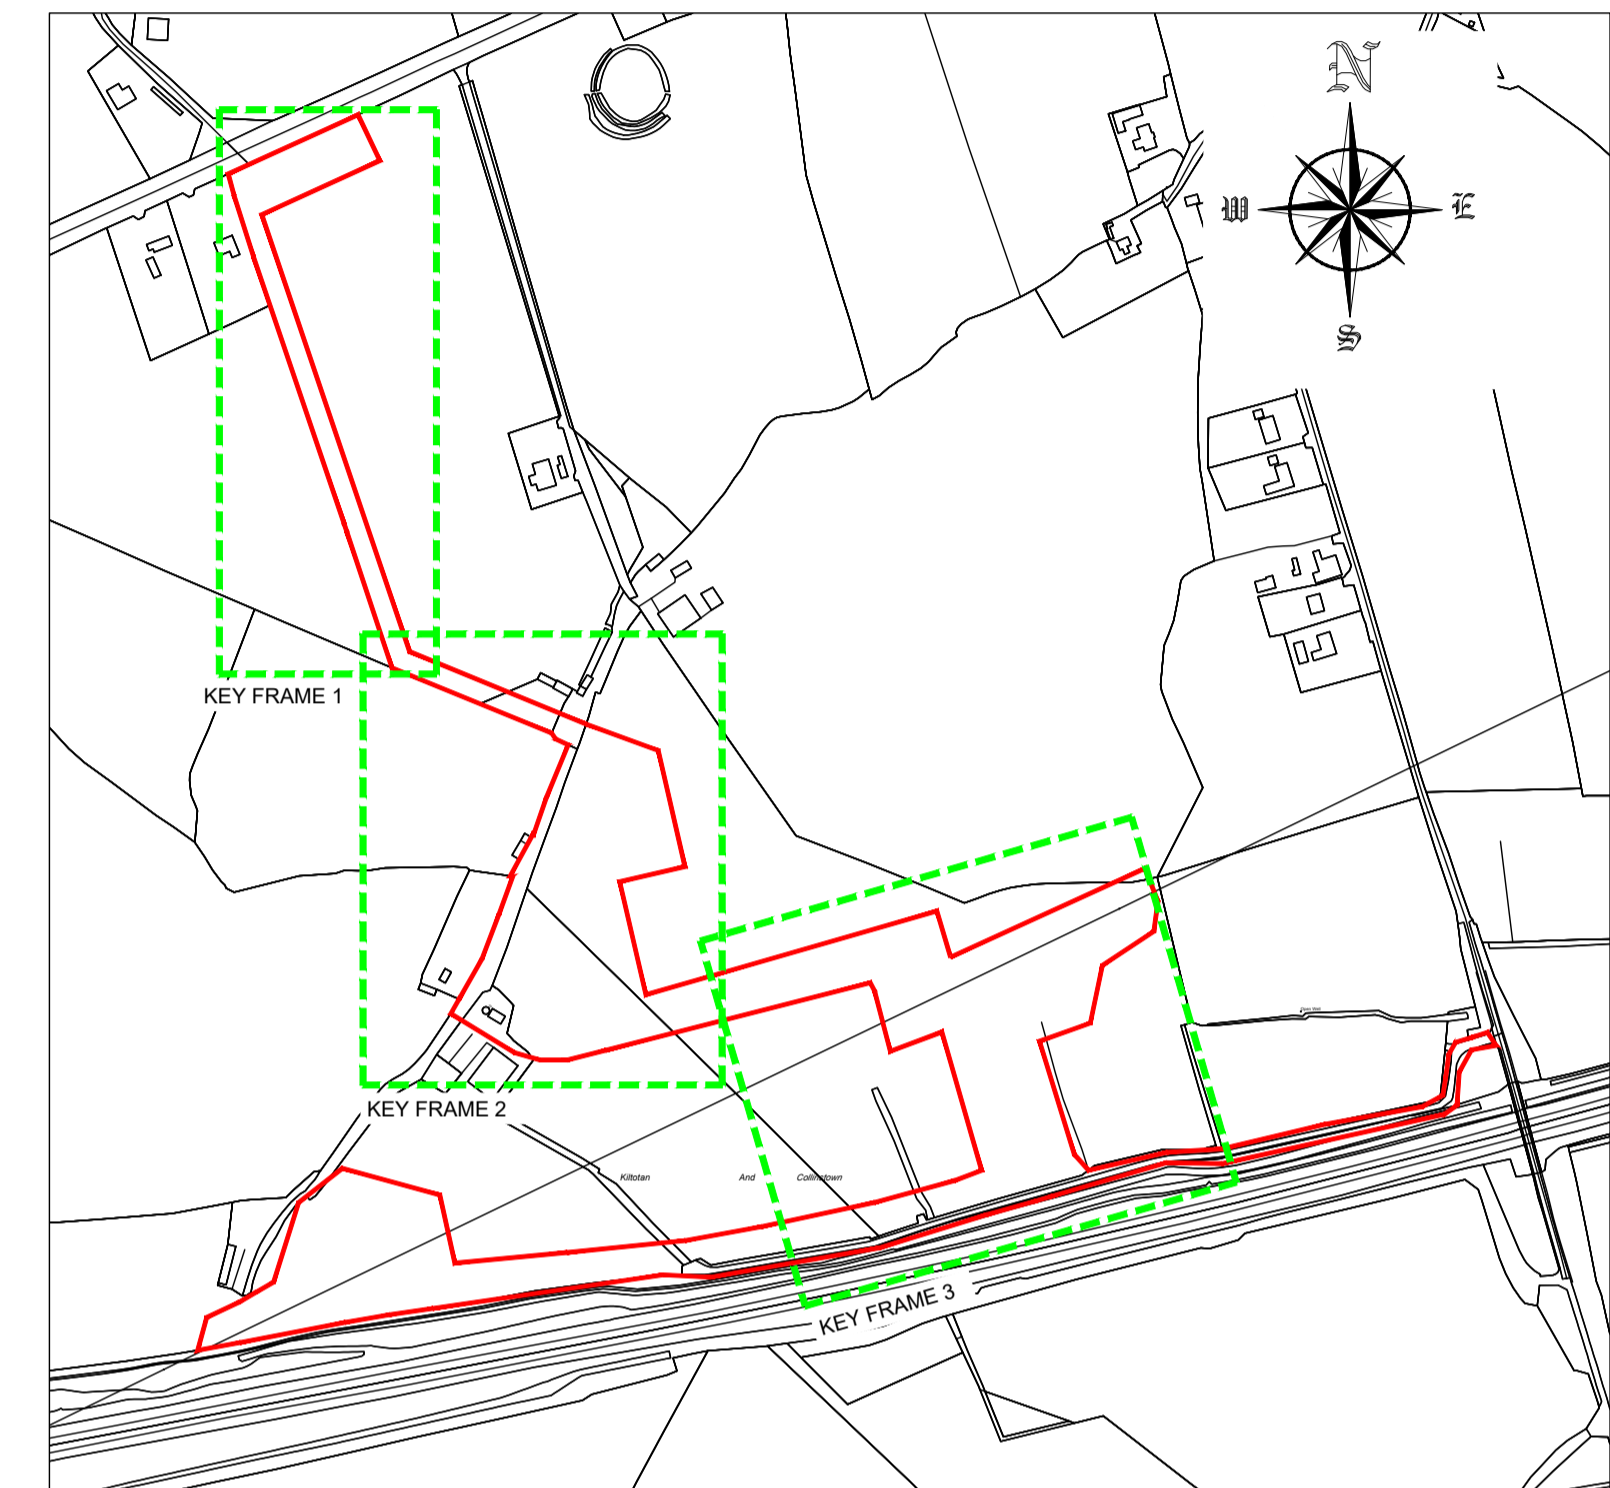

KEY FRAME PLAN
SCALE 1:5000

LEGEND:

PLANNING BOUNDARY	
2.65m PALISADE FENCE OR AS NOTED	
POST AND RAIL STOCK FENCE OR AS NOTED	
NEW ROAD HOT ROLLED ASPHALT TO DOE SPECIFICATION FOR ROAD WORKS	
NEW ROAD	
FINISHED LEVELS SHOWN TYPICAL	+XX.XX
INDICATES ROAD SIDE FILTER DRAINS. MAIN ACCESS ROAD DOUBLE CROSS FALL, SMALLER INTERNAL ROADS SINGLE FALL TOWARDS KERBS.	
INDICATES PROPOSED STORM WATER SEWER & MANHOLE WITH REFERENCE & INVERT LEVEL	

Rev.	Modifications	By	Date
P1	PLANNING ISSUE	BB	11.02.22

NOTES:
 1. FIGURED DIMENSIONS ONLY TO BE TAKEN FROM THIS DRAWING.
 2. THIS DRAWING TO BE READ IN CONJUNCTION WITH ALL OTHER RELEVANT DRAWINGS AND SPECIFICATIONS.

© COPYRIGHT OF



Email: info@halston.ie
Tel: 094 9010111

IHUB BUILDING
WESTPORT ROAD
CASTLEBAR
CO. MAYO.
F23 K162

Client	Project	Title	Stage	Drawn	Checked	Approved
LUMCLOON ENERGY	LEL GIS, CASTLELOST CO. WESTMEATH	PROPOSED SURFACE WATER DRAINAGE LAYOUT - SHEET 1 OF 2	PLANNING	BB	WD	CS
Date	Scales	Sheet	Job No.	Dwg. No.		
Dec 2021	AS SHOWN (A1)	1 of 1	SEP-0347	0347-PL-2005A	Sheet Size	Rev
					A1	P1