




1 1006 Ground Floor Plan
1 : 200

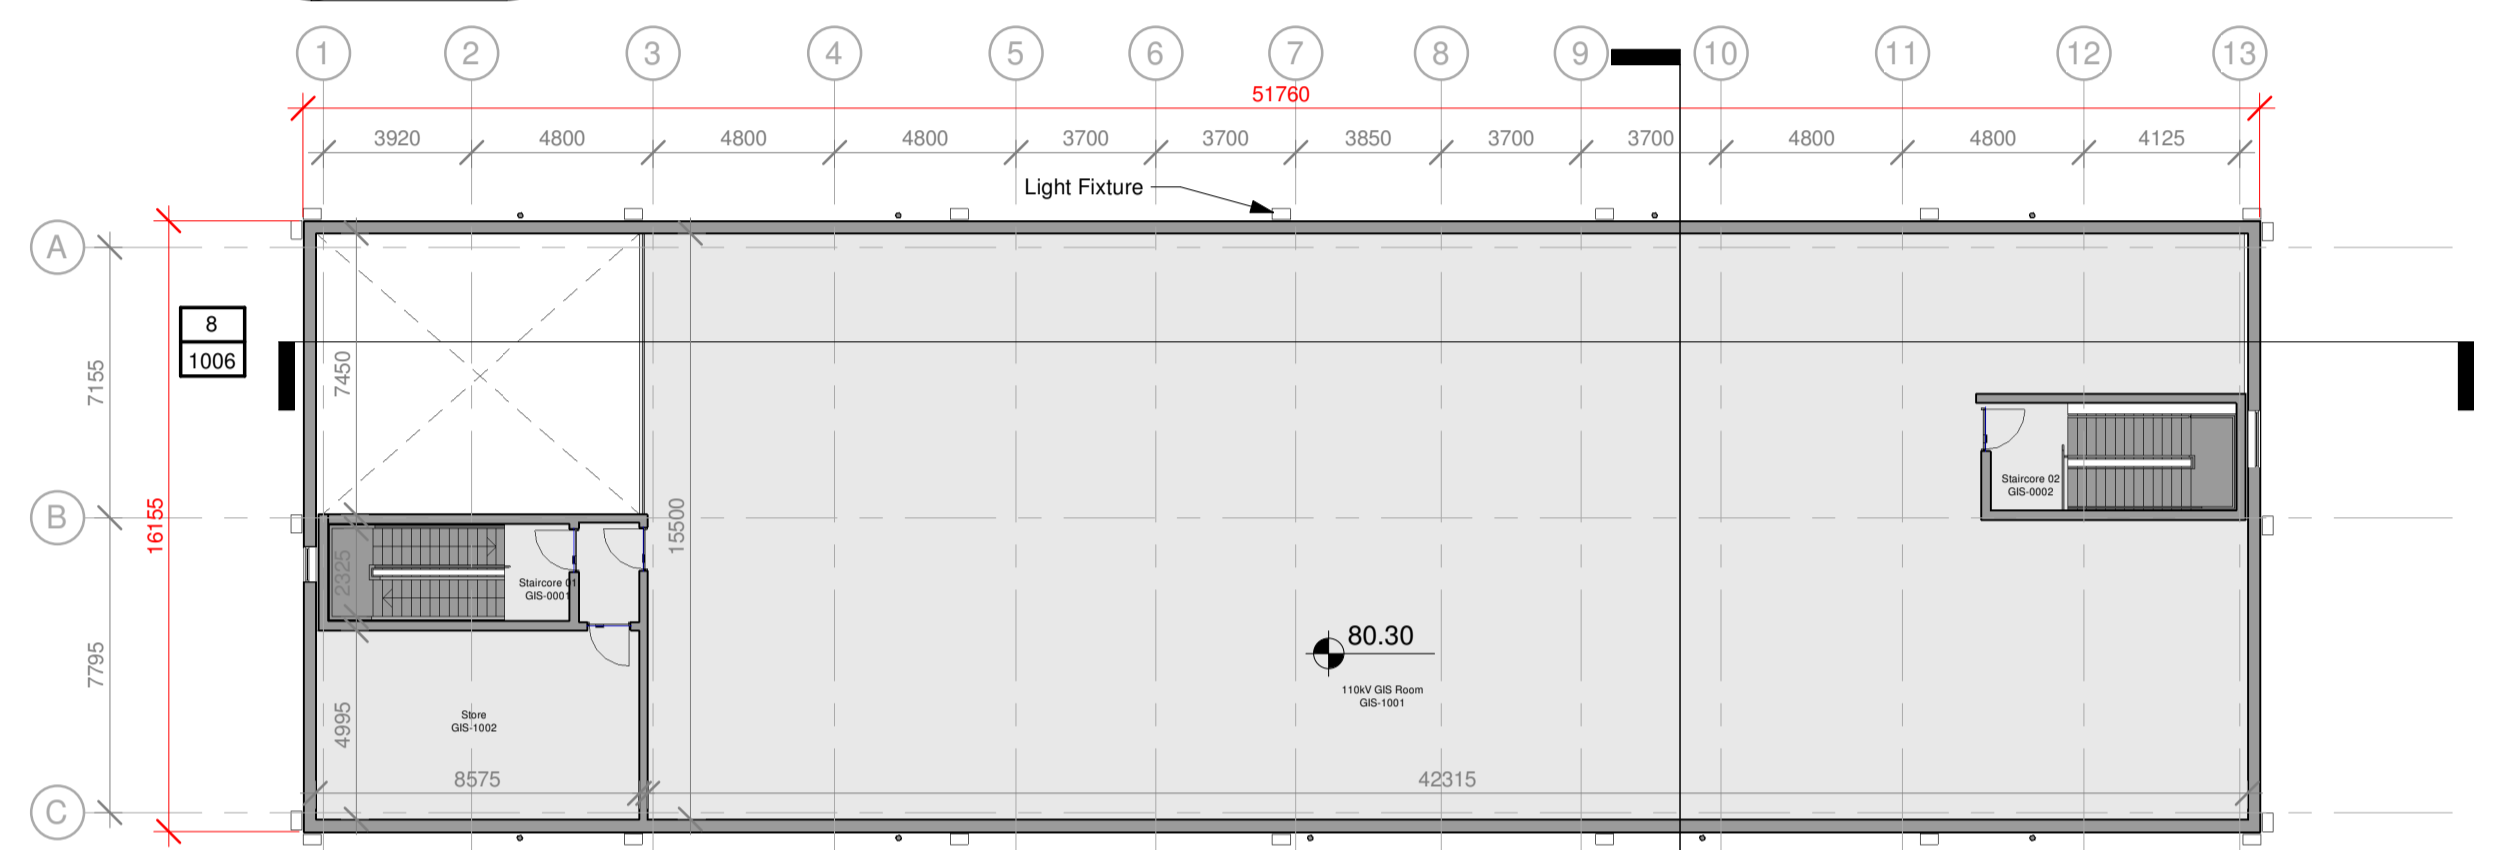


2 1006 First Floor Plan
1 : 200

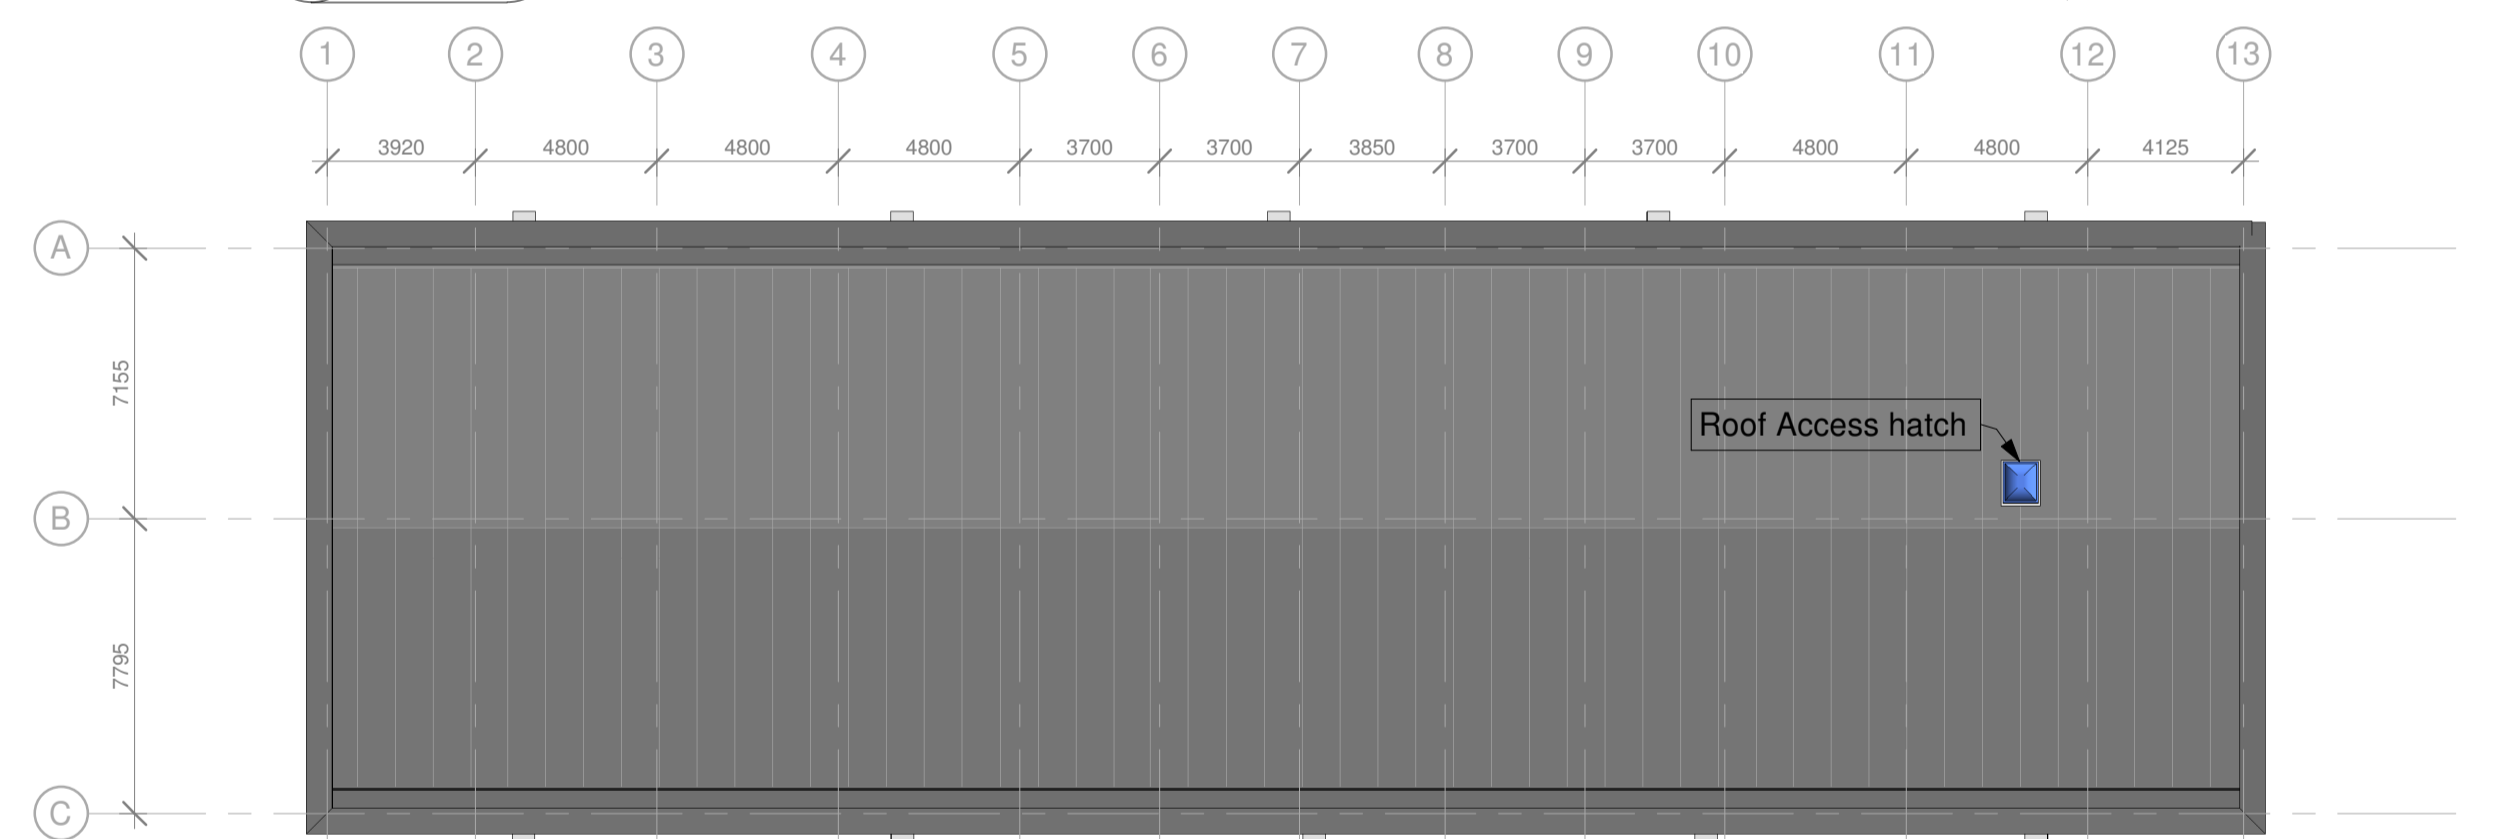


3 1006 Roof Level
1 : 200

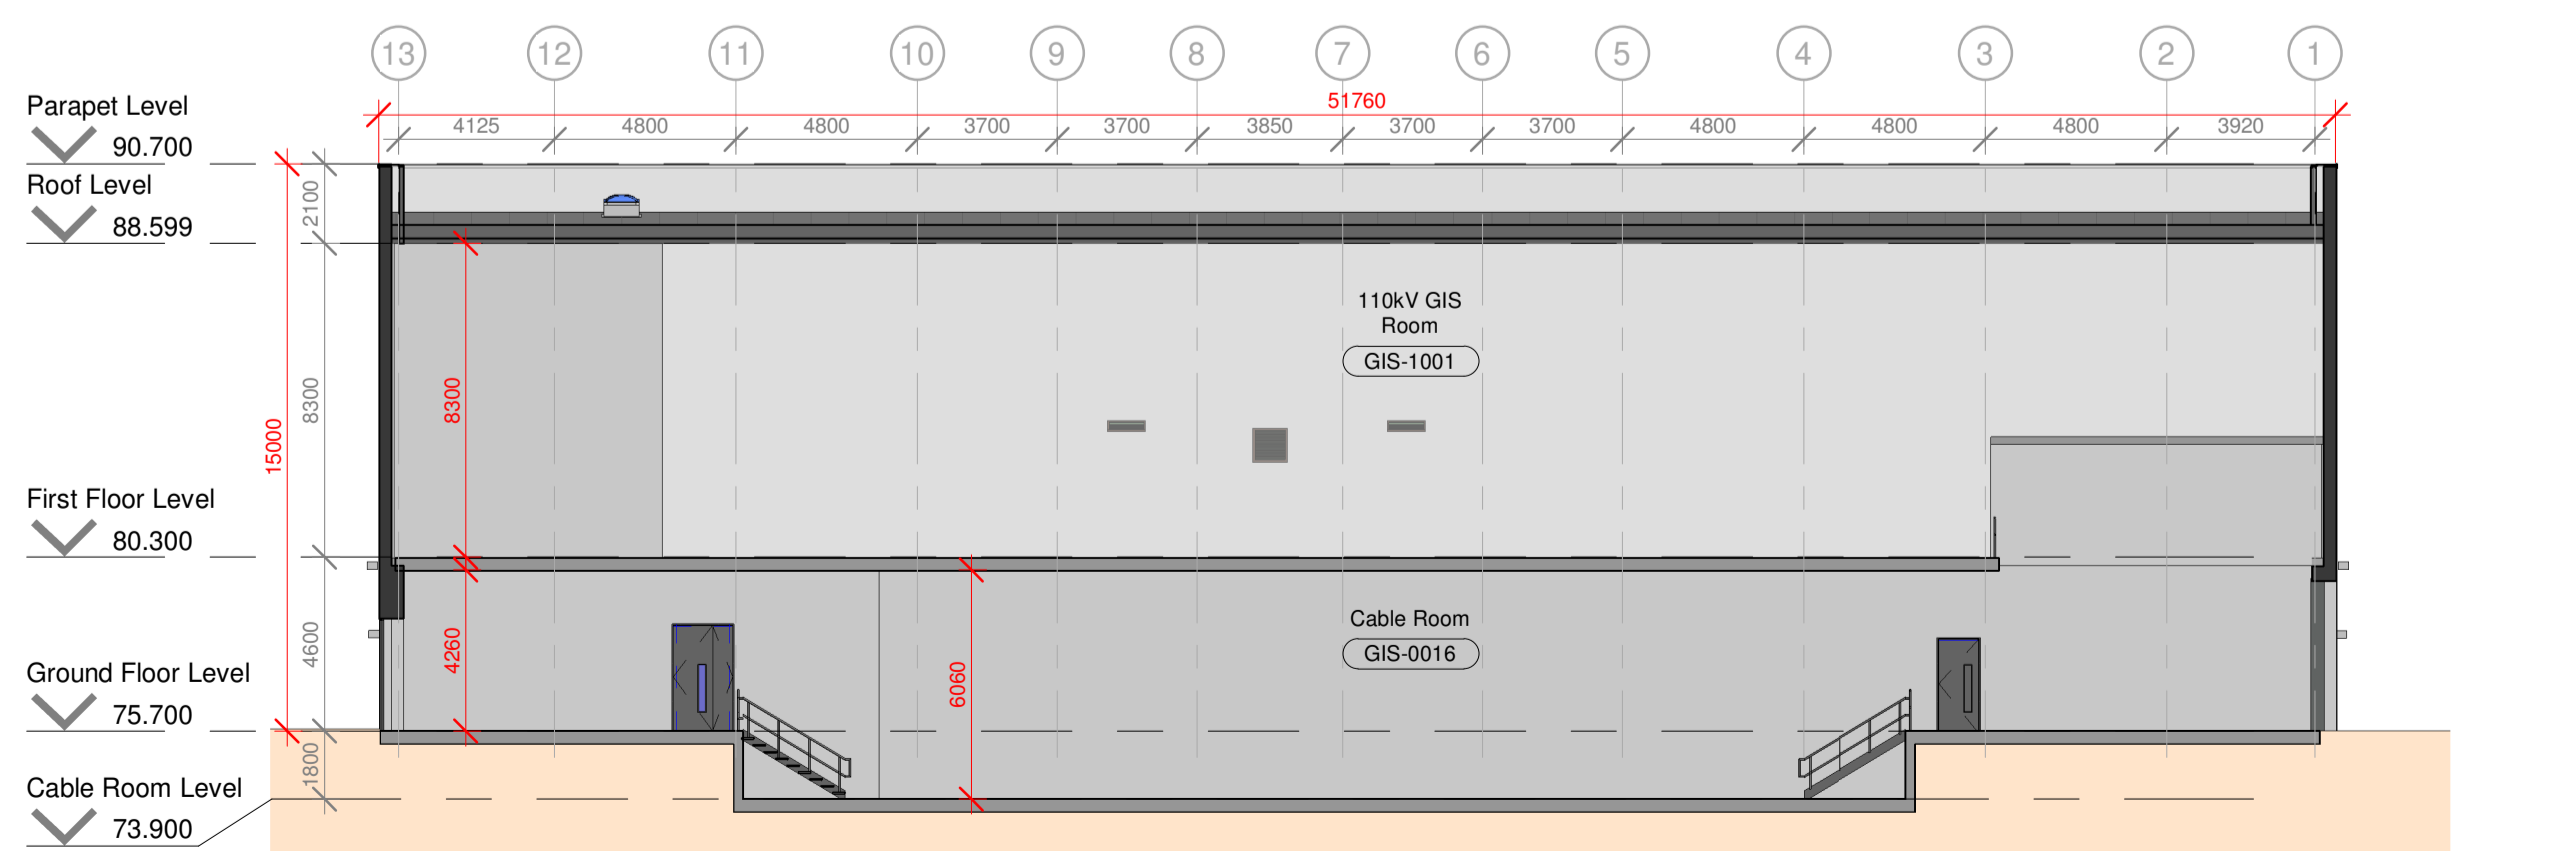


8 1006 Section A-A
1 : 200

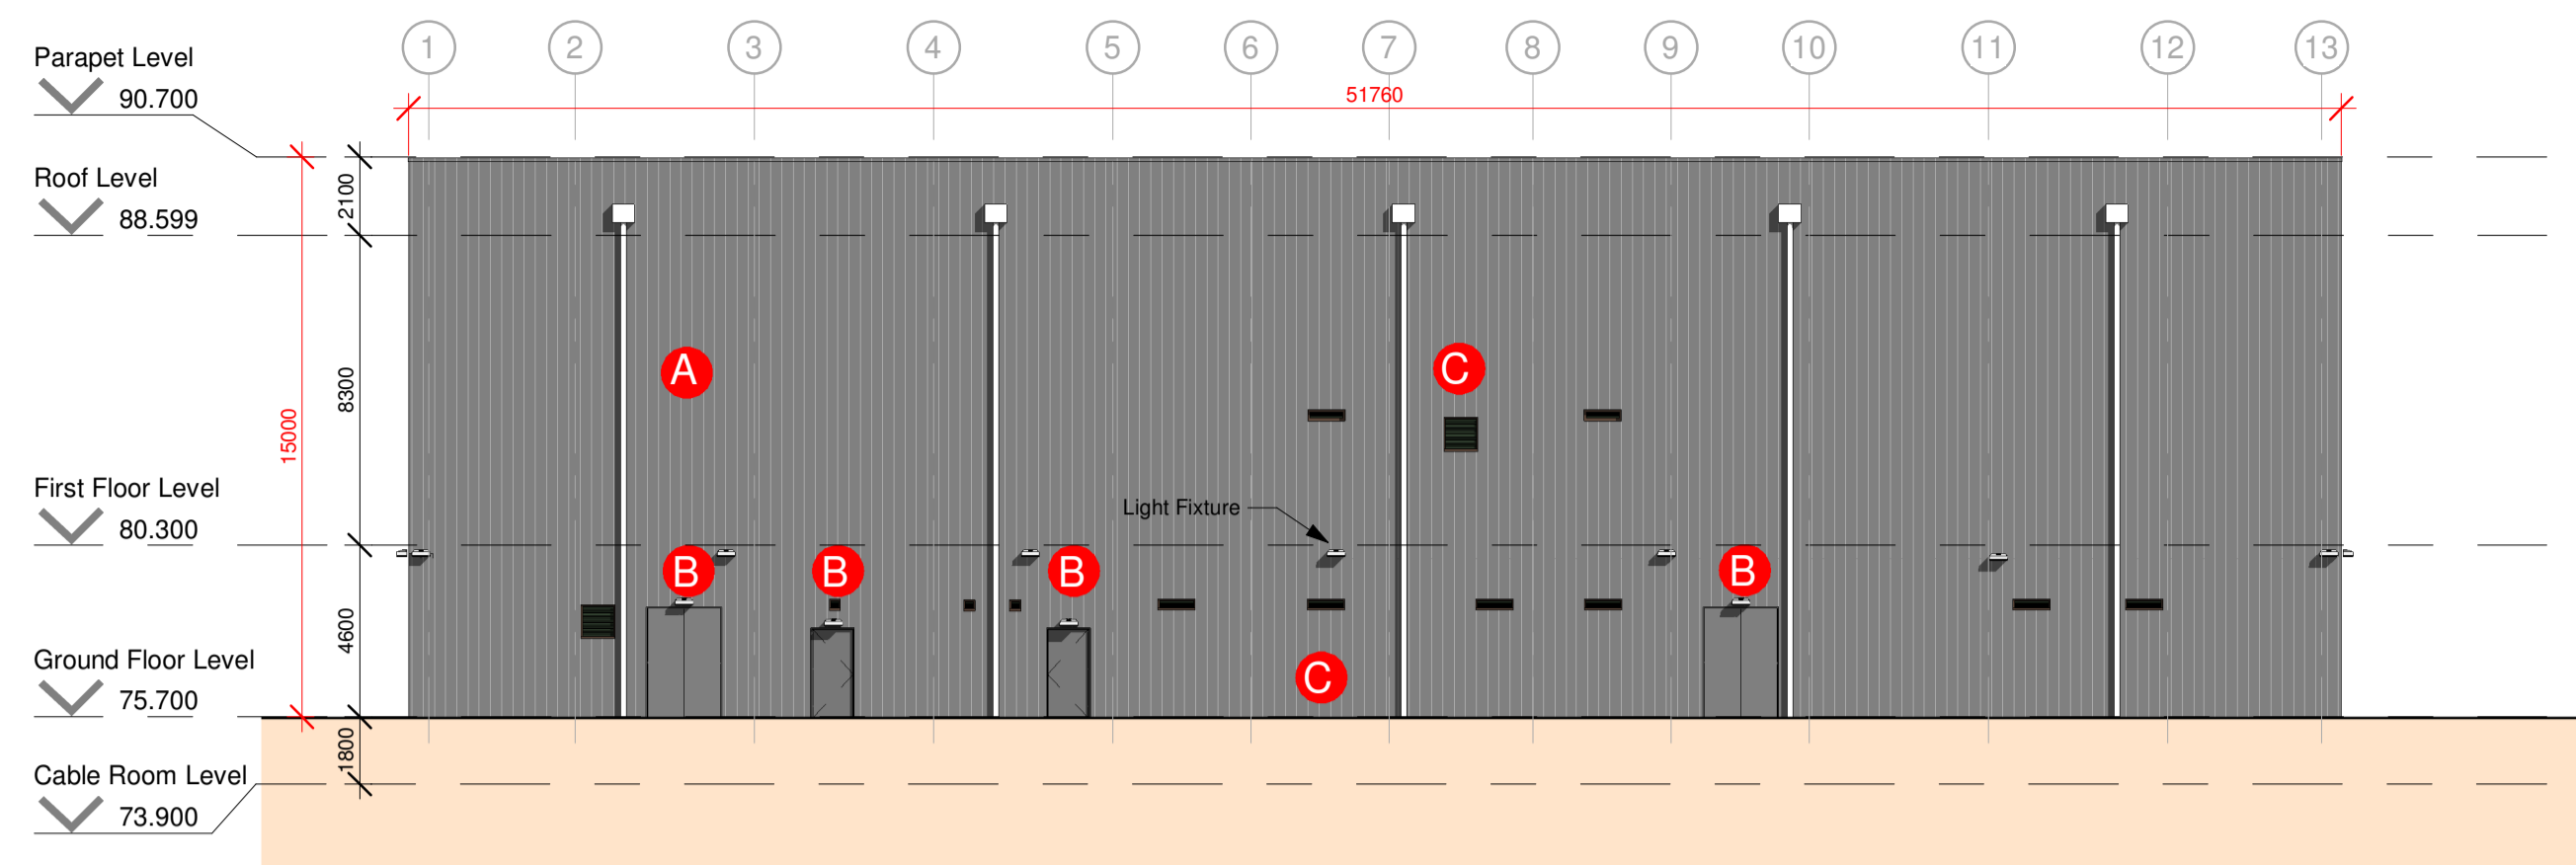


4 1006 South Elevation
1 : 200

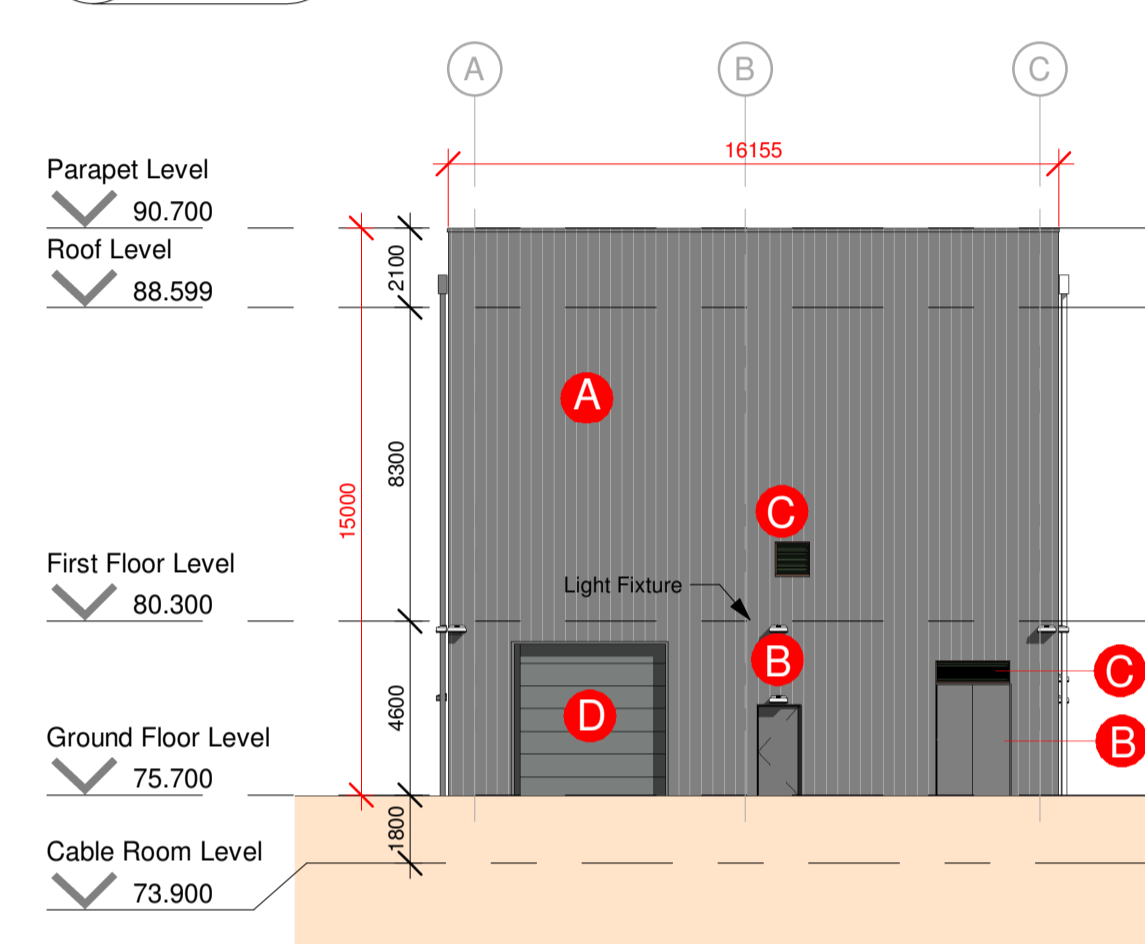

5 1006 West Elevation
1 : 200

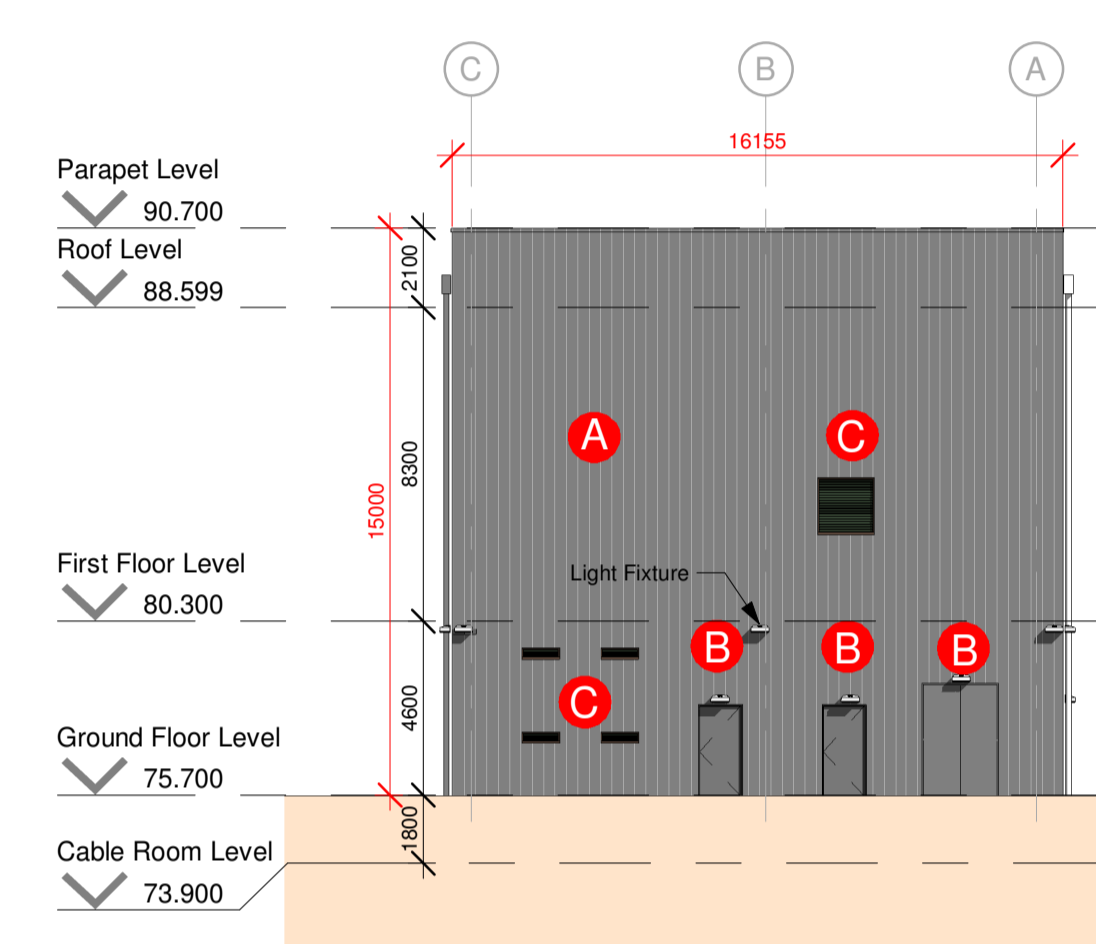


6 1006 East Elevation
1 : 200

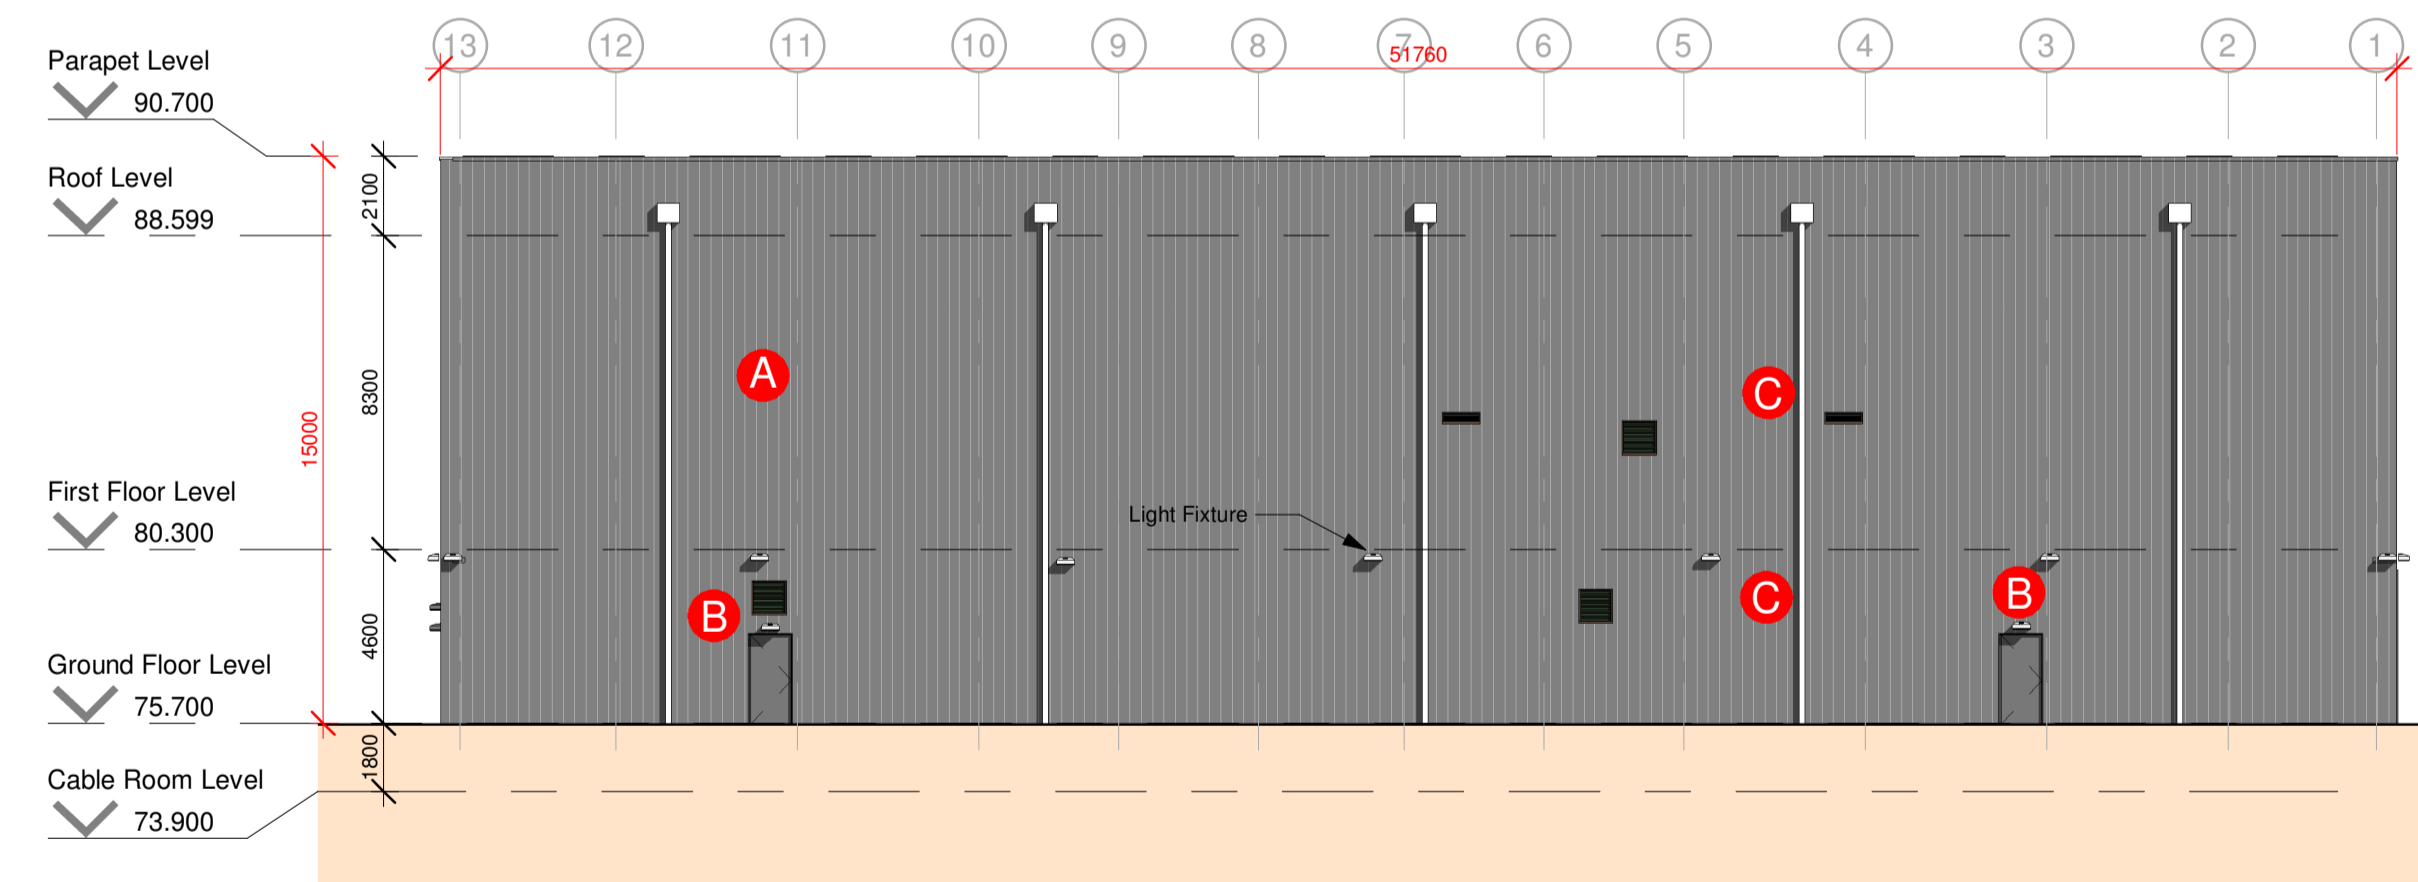


7 1006 North Elevation
1 : 200

- A** Powder Coated Profiled Metal Cladding Panels - Gull Grey or Similar
- B** Service/Escape Door - Colour to Match Cladding
- C** 50% Open Area Weathered Louvre - Colour to match cladding
- D** Loading Bay Roller Shutter Door - Colour to match cladding

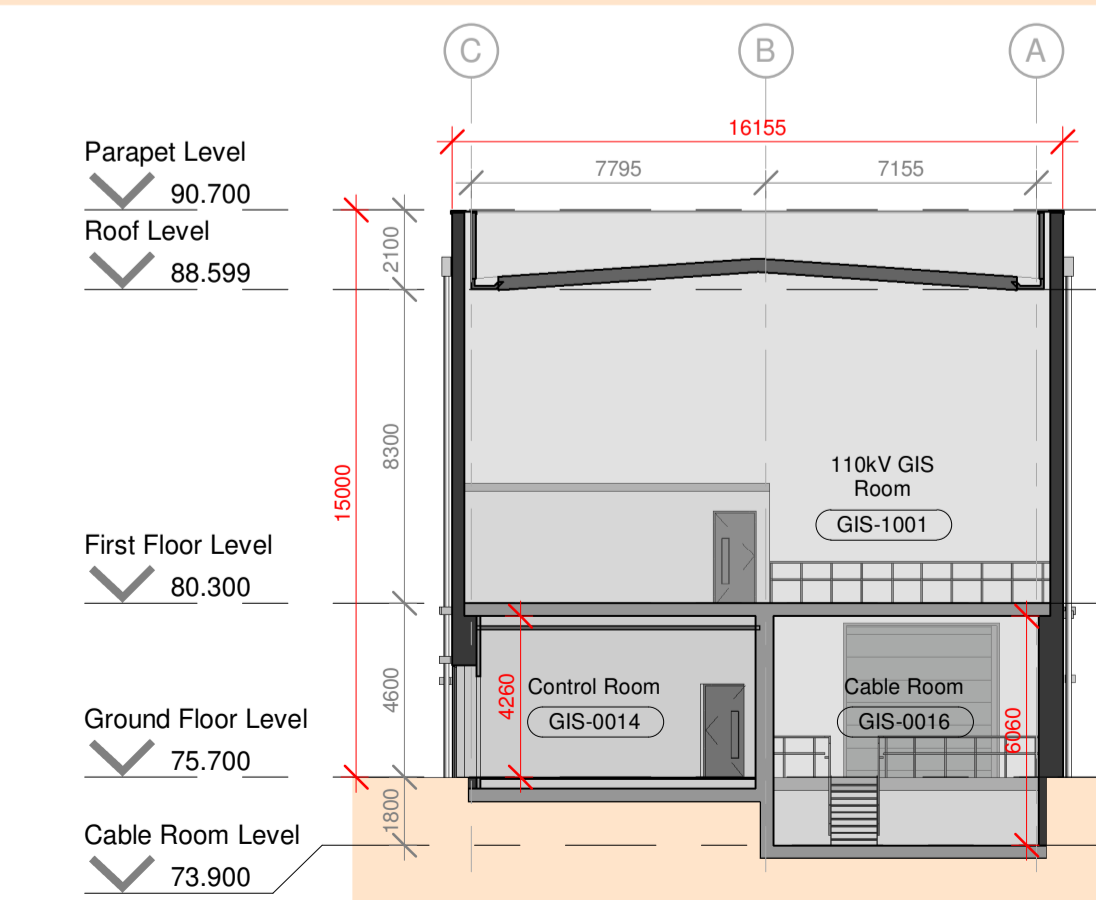

9 1006 Section B-B
1 : 200

- CIVIL / STRUCTURAL
- MEP ENGINEER
- LANDSCAPE ARCH
- ENV. CONSULTANT
- FIRE CONSULTANT
- QUANTITY SURVEYOR
- MAIN CONTRACTOR

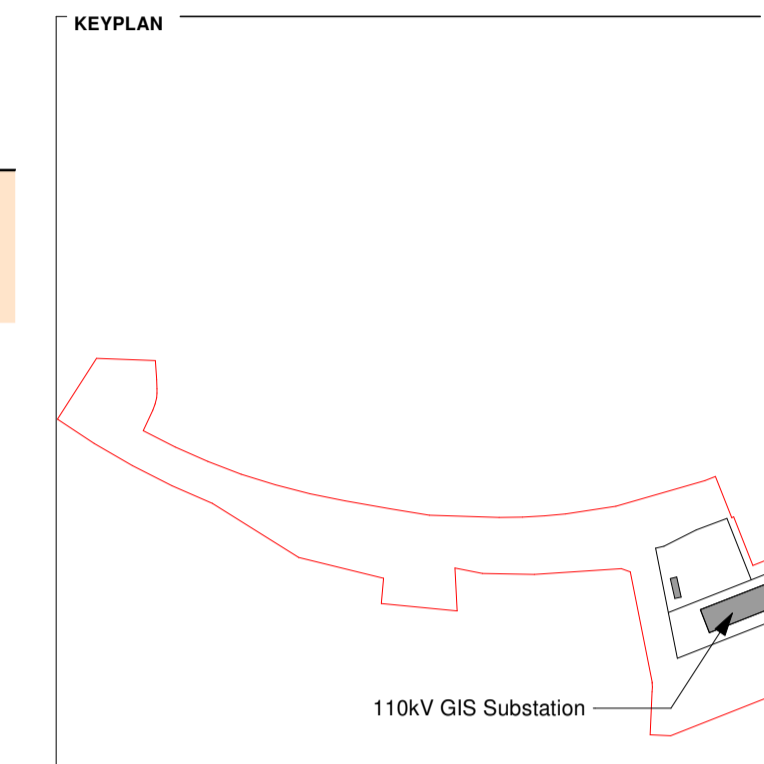

REVISIONS

REV. NO.	DATE	CHK	APR	DESCRIPTION
P1	03/11/21	SL	MK	Issued For Review
P2	18/11/21	SL	MK	Issued for Review
P3	10/12/2021	SL	MK	Issued for EIRGRID review
P4	21/01/22	SL	MK	WIP Issued For Comment



PLANNING APPLICATION

KAVANAGH TUIE ARCHITECTS
TERMINUS MILLS CLONSKEAGH ROAD D06 XD37 IRELAND
T: +353 1 2188500 MAIL@KAVANAGHTUIE.IE

FILE NAME: **GIS-KT-Z1-ZZ-DR-A-1006-P4**

PROJECT: **Kilcarbery 110kV Substation & MV Client Compound**

PROJECT NO: **GIS** STATUS: **S2**

TITLE: **110kV GIS Substation - A1**

DATE: **13/10/21** SCALE: **As indicated**

DRAWN BY: **SL** APPR BY: **MK**

DWG NO. **1006** REV. **P4**