




01 Proposed Site Plan - A
PA 002A 1:500

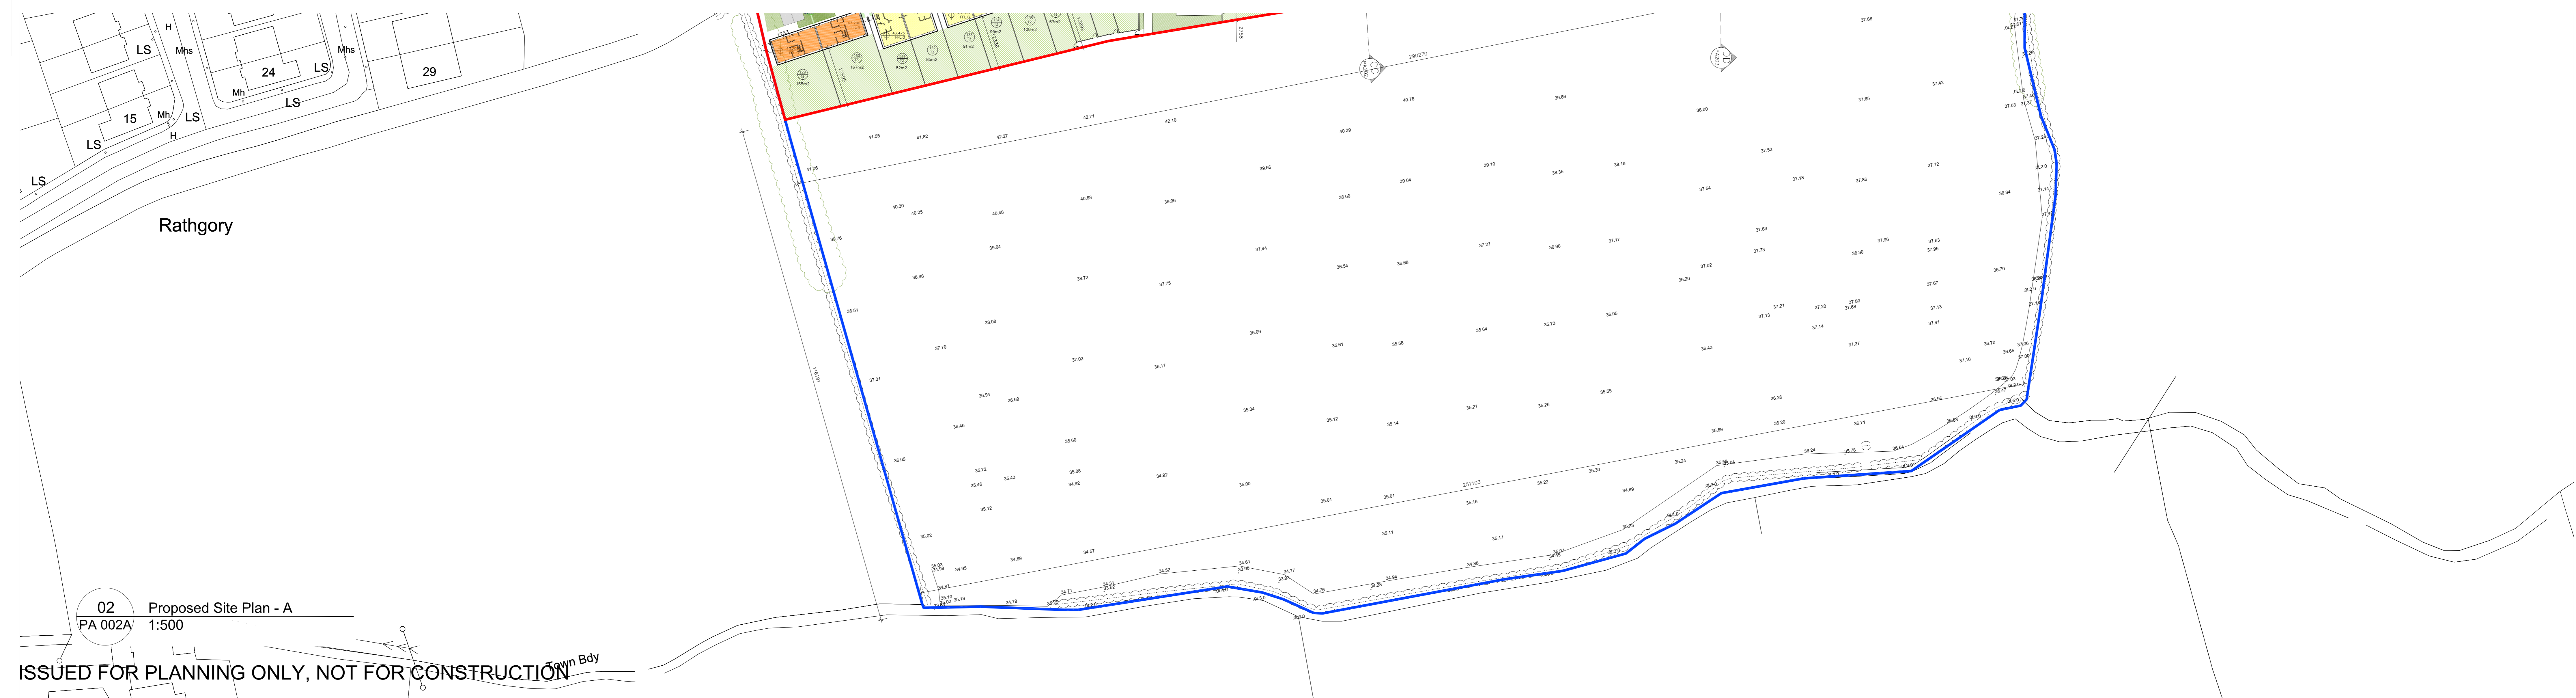

02 Proposed Site Plan - A
PA 002A 1:500

ISSUED FOR PLANNING ONLY, NOT FOR CONSTRUCTION


NOTES:
Do not scale from this drawing.
Any discrepancies found on site to be reported to Darmody Architects immediately.
Any discrepancies found on drawings to be reported to Darmody Architects immediately.
Refer to engineers drawings for structural details.
All dimensions sized to blockwork.

*This Drawing is to be read in conjunction with CS Consulting Engineers, and Stephen Diamond Landscape Architects drawings

XREF'S
CAD REF. ORDNANCE SURVEY IRELAND LICENCE NO. AR0050521

Rev.	Description.	Date.	Initials.

DRAWING KEY	
	Delineates Site Boundary
	Delineates Area within Applicants Ownership

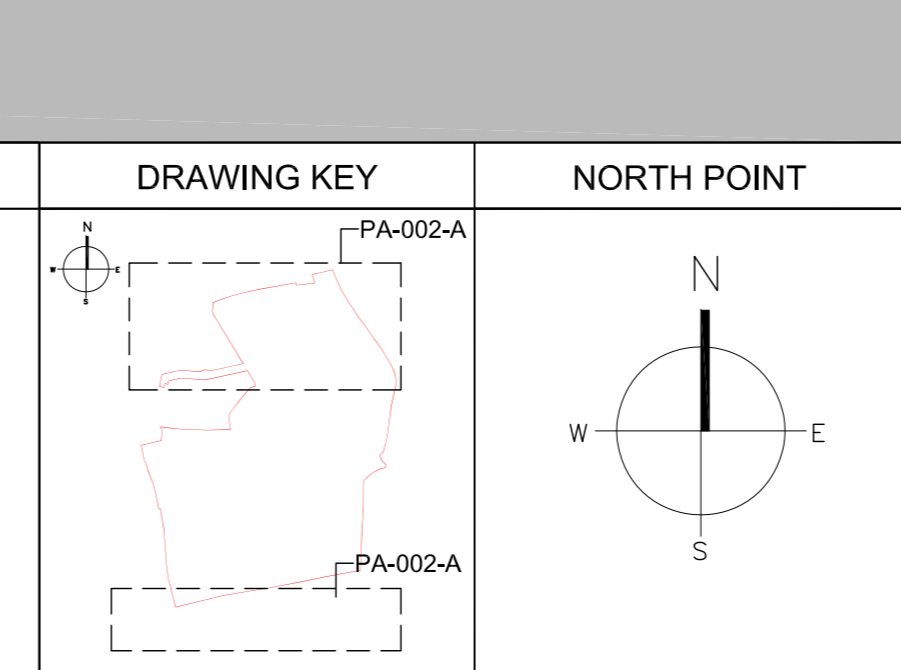

creative innovative flexible

darmody
architecture

91 Townsend Street, Dublin 2
353 1 672 9907
info@darmodyarchitecture.com
darmodyarchitecture.com

Rev. No.	Scale	Date	Dm. By	Chkd. By	Issue
	1:500 @ AD	01/12/2021	Seán Barrett	Jennifer Lynch	PLANNING

Project Residential Development, Strategic Housing Development (SHD), at Mulladrillen & Rathgory, Ardee, Co.Louth	
Title.	Proposed Site Plan - A
Client.	The Ardee Partnership
Dwg. No.	PA-002-A
Job No.	20011