



01 Proposed Bin & Bike Store A - Plan
PA-400 1:100

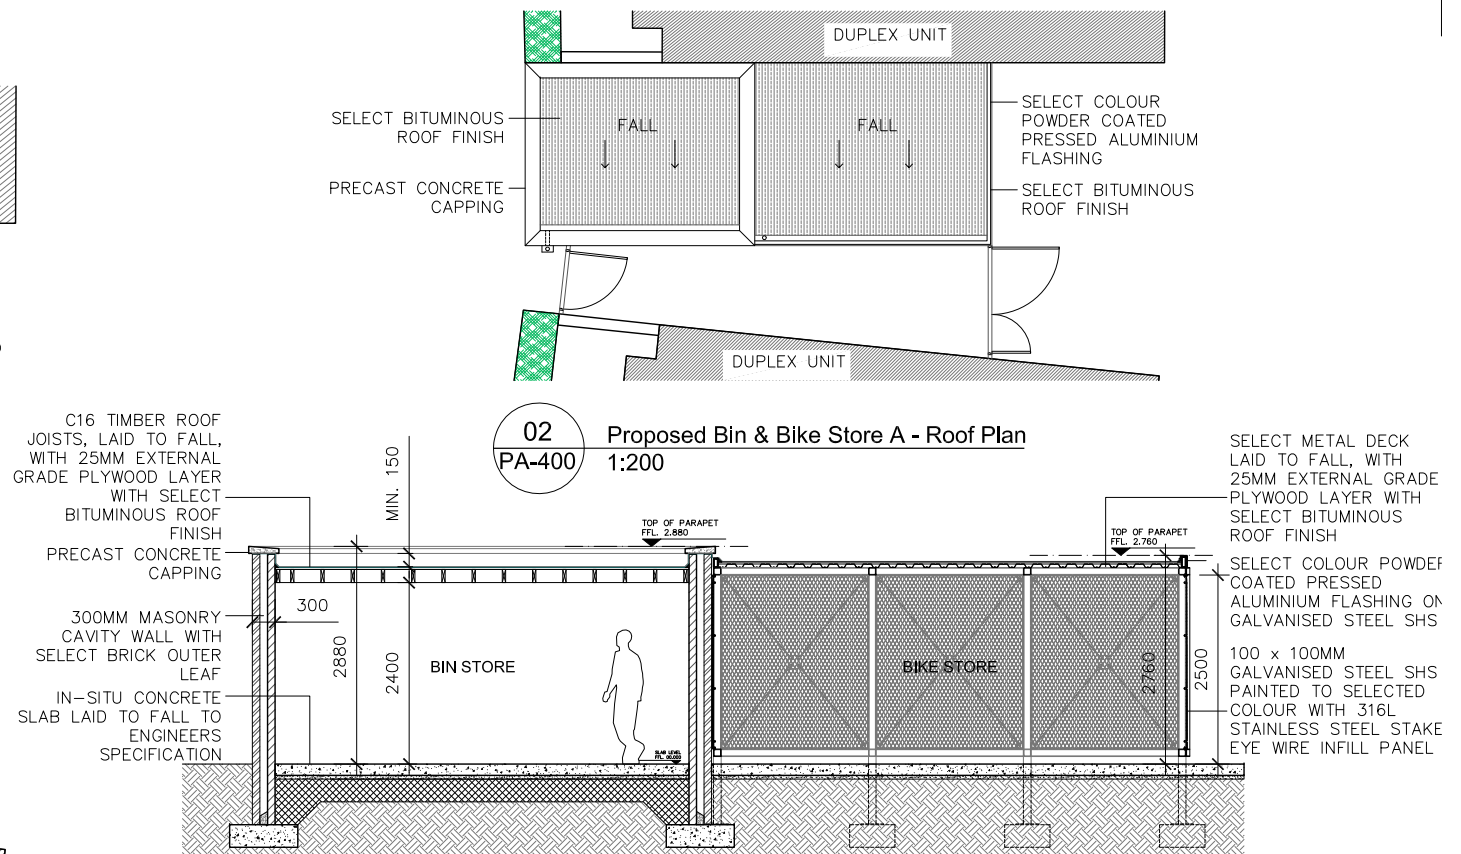


02 Proposed Bin & Bike Store A - Roof Plan
PA-400 1:200


03 Proposed Bin & Bike Store A - Section A-A
PA-400 1:100

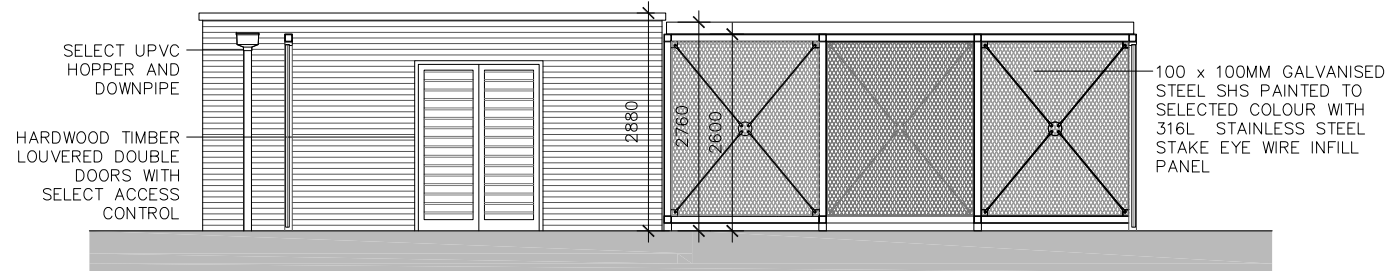


04 Proposed Bin & Bike Store A - Elevation 1
PA-400 1:100

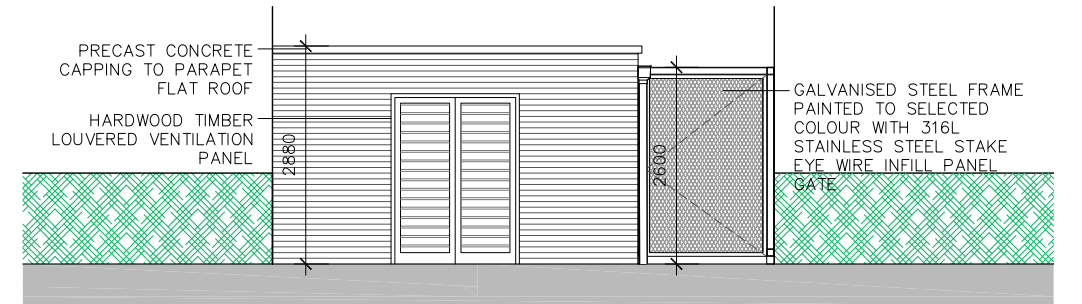

05 Proposed Bin & Bike Store A - Elevation 2
PA-400 1:100

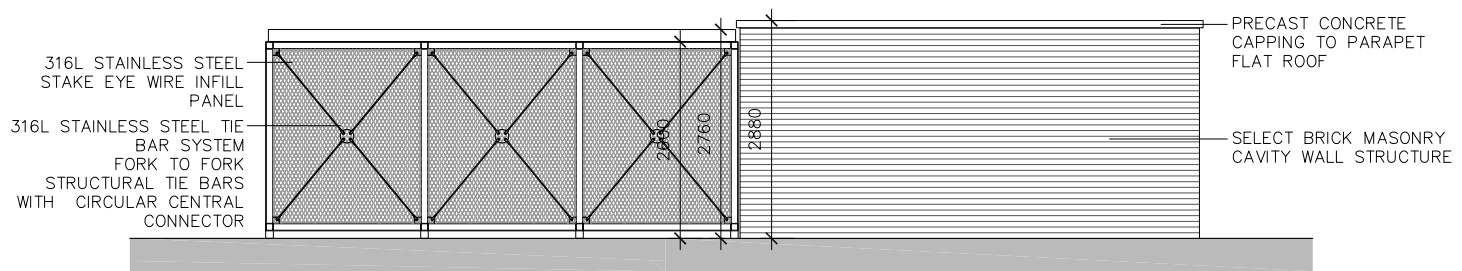

06 Proposed Bin & Bike Store A - Elevation 3
PA-400 1:100

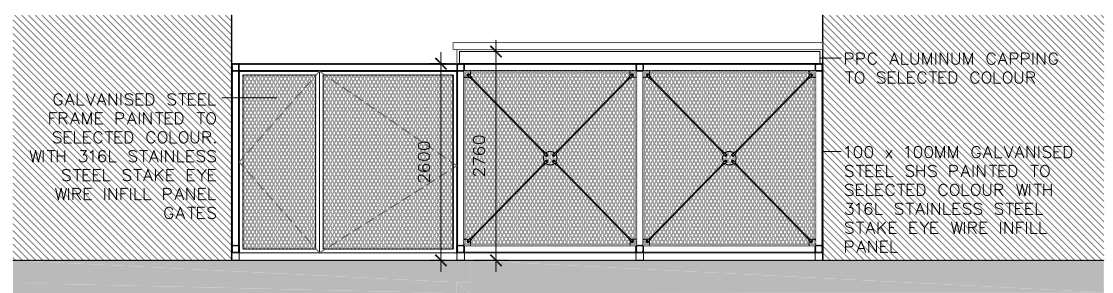

07 Proposed Bin & Bike Store A - Elevation 4
PA-400 1:100

ISSUED FOR PLANNING ONLY, NOT FOR CONSTRUCTION

<p>NOTES:</p> <p>Do not scale from this drawing.</p> <p>Any discrepancies found on site to be reported to Darmody Architects immediately.</p> <p>Any discrepancies found on drawings to be reported to Darmody Architects immediately.</p> <p>Refer to engineers drawings for structural details.</p> <p>All dimensions sized to blockwork.</p>	<table border="1"> <thead> <tr> <th>Rev.</th> <th>Description</th> <th>Date</th> <th>Initials</th> </tr> </thead> <tbody> <tr> <td> </td> <td> </td> <td> </td> <td> </td> </tr> </tbody> </table>		Rev.	Description	Date	Initials					<p>DRAWING NOTES</p>	<p>SCALE BAR</p>	<p>DRAWING KEY</p>	<p>NORTH POINT</p>	<p>creative innovative flexible</p> <p>darmody architecture</p> <p>91 Townsend Street, Dublin 2 353 1 672 9907 Info@darmodyarchitecture.com darmodyarchitecture.com</p>	<p>Project: Residential Development, Strategic Housing Development (SHD), at Mulladrillen & Rathgory, Ardee, Co.Louth</p> <p>Title: PROPOSED BIN & BIKE STORE A</p> <p>Client: The Aree Partnership</p>
	Rev.	Description	Date	Initials												
<p>XREF'S CAD REF.</p>	<table border="1"> <thead> <tr> <th>Rev. No.</th> <th>Scale</th> <th>Date</th> <th>Dm. By</th> <th>Chkd. By</th> <th>Issue</th> </tr> </thead> <tbody> <tr> <td> </td> <td> </td> <td> </td> <td> </td> <td> </td> <td> </td> </tr> </tbody> </table>	Rev. No.	Scale	Date	Dm. By	Chkd. By	Issue							<p>Dwg. No. PA-400</p> <p>Job No. 20011</p>		
Rev. No.	Scale	Date	Dm. By	Chkd. By	Issue											