



GROUND FLOOR PLAN - 1:200@A3

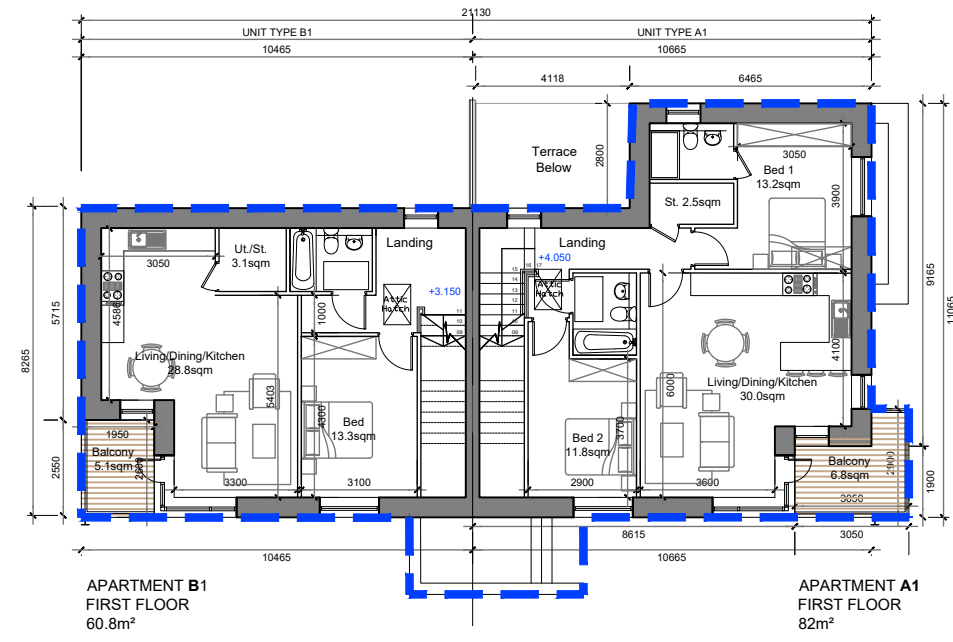

FIRST FLOOR PLAN - 1:200@A3

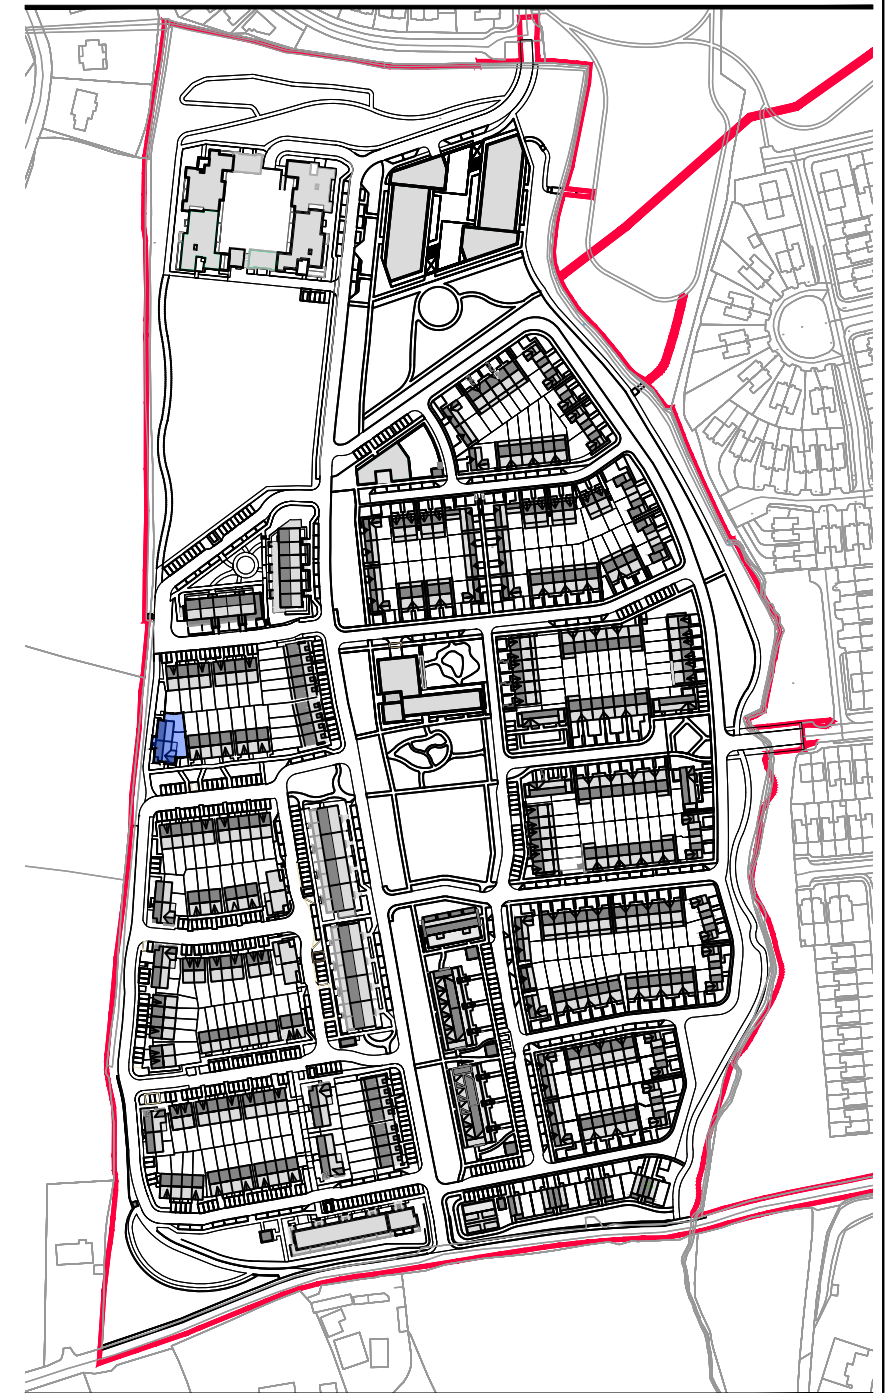


SCHEDULE OF ACCOMODATION PART V - AFFORDABLE

TOTAL No. OF PART V UNITS PROPOSED IN APARTMENT BLOCK Y6 - 4 UNITS

UNIT - TYPE 'A' - 2 BED - (82 Sq.m)	- 1 No.
UNIT - TYPE 'A1' - 2 BED - (82 Sq.m)	- 1 No.
UNIT - TYPE 'B' - 1 BED - (60.8 Sq.m)	- 1 No.
UNIT - TYPE 'B1' - 1 BED - (60.8 Sq.m)	- 1 No.

NOTE:
DO NOT SCALE FROM DRAWINGS. WORK TO FIGURED DIMENSIONS ONLY. ARCHITECT TO BE NOTIFIED OF ALL DESCREPENCIES.

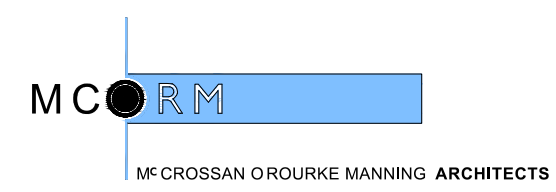

PROJECT TITLE: Residential development @ Boherboy Lands	DATE: Sept '21	DRAWN BY: SM
DRAWING TITLE: Part V - Apartment Block Y6 - Floor Plans	SCALE: 1:200@A3	REVISION:
Albert Place West, Harcourt Lane, Dublin 2, Ireland. Tel: 01-4788700 Fax: 01-4788711 E-Mail: arch@mcorm.com	JOB NO: 20002	DRAWING NO: PV13