

LEGEND

Access & Stair Core Entrance


SCHEDULE OF ACCOMMODATION

UNIT TYPE A	- 2 BED -	7 No. - (86.1 Sq.m)
UNIT TYPE A1	- 2 BED -	1 No. - (83.7 Sq.m)
UNIT TYPE B	- 3 BED -	7 No. - (122.2 Sq.m)
UNIT TYPE B1	- 3 BED -	1 No. - (123.2 Sq.m)
TOTAL -		16 No. Units

UNIT MIX QUANTITIES

2 Bed	8 Units
3 Bed	8 Units
Total	16 Units

KEY PLAN

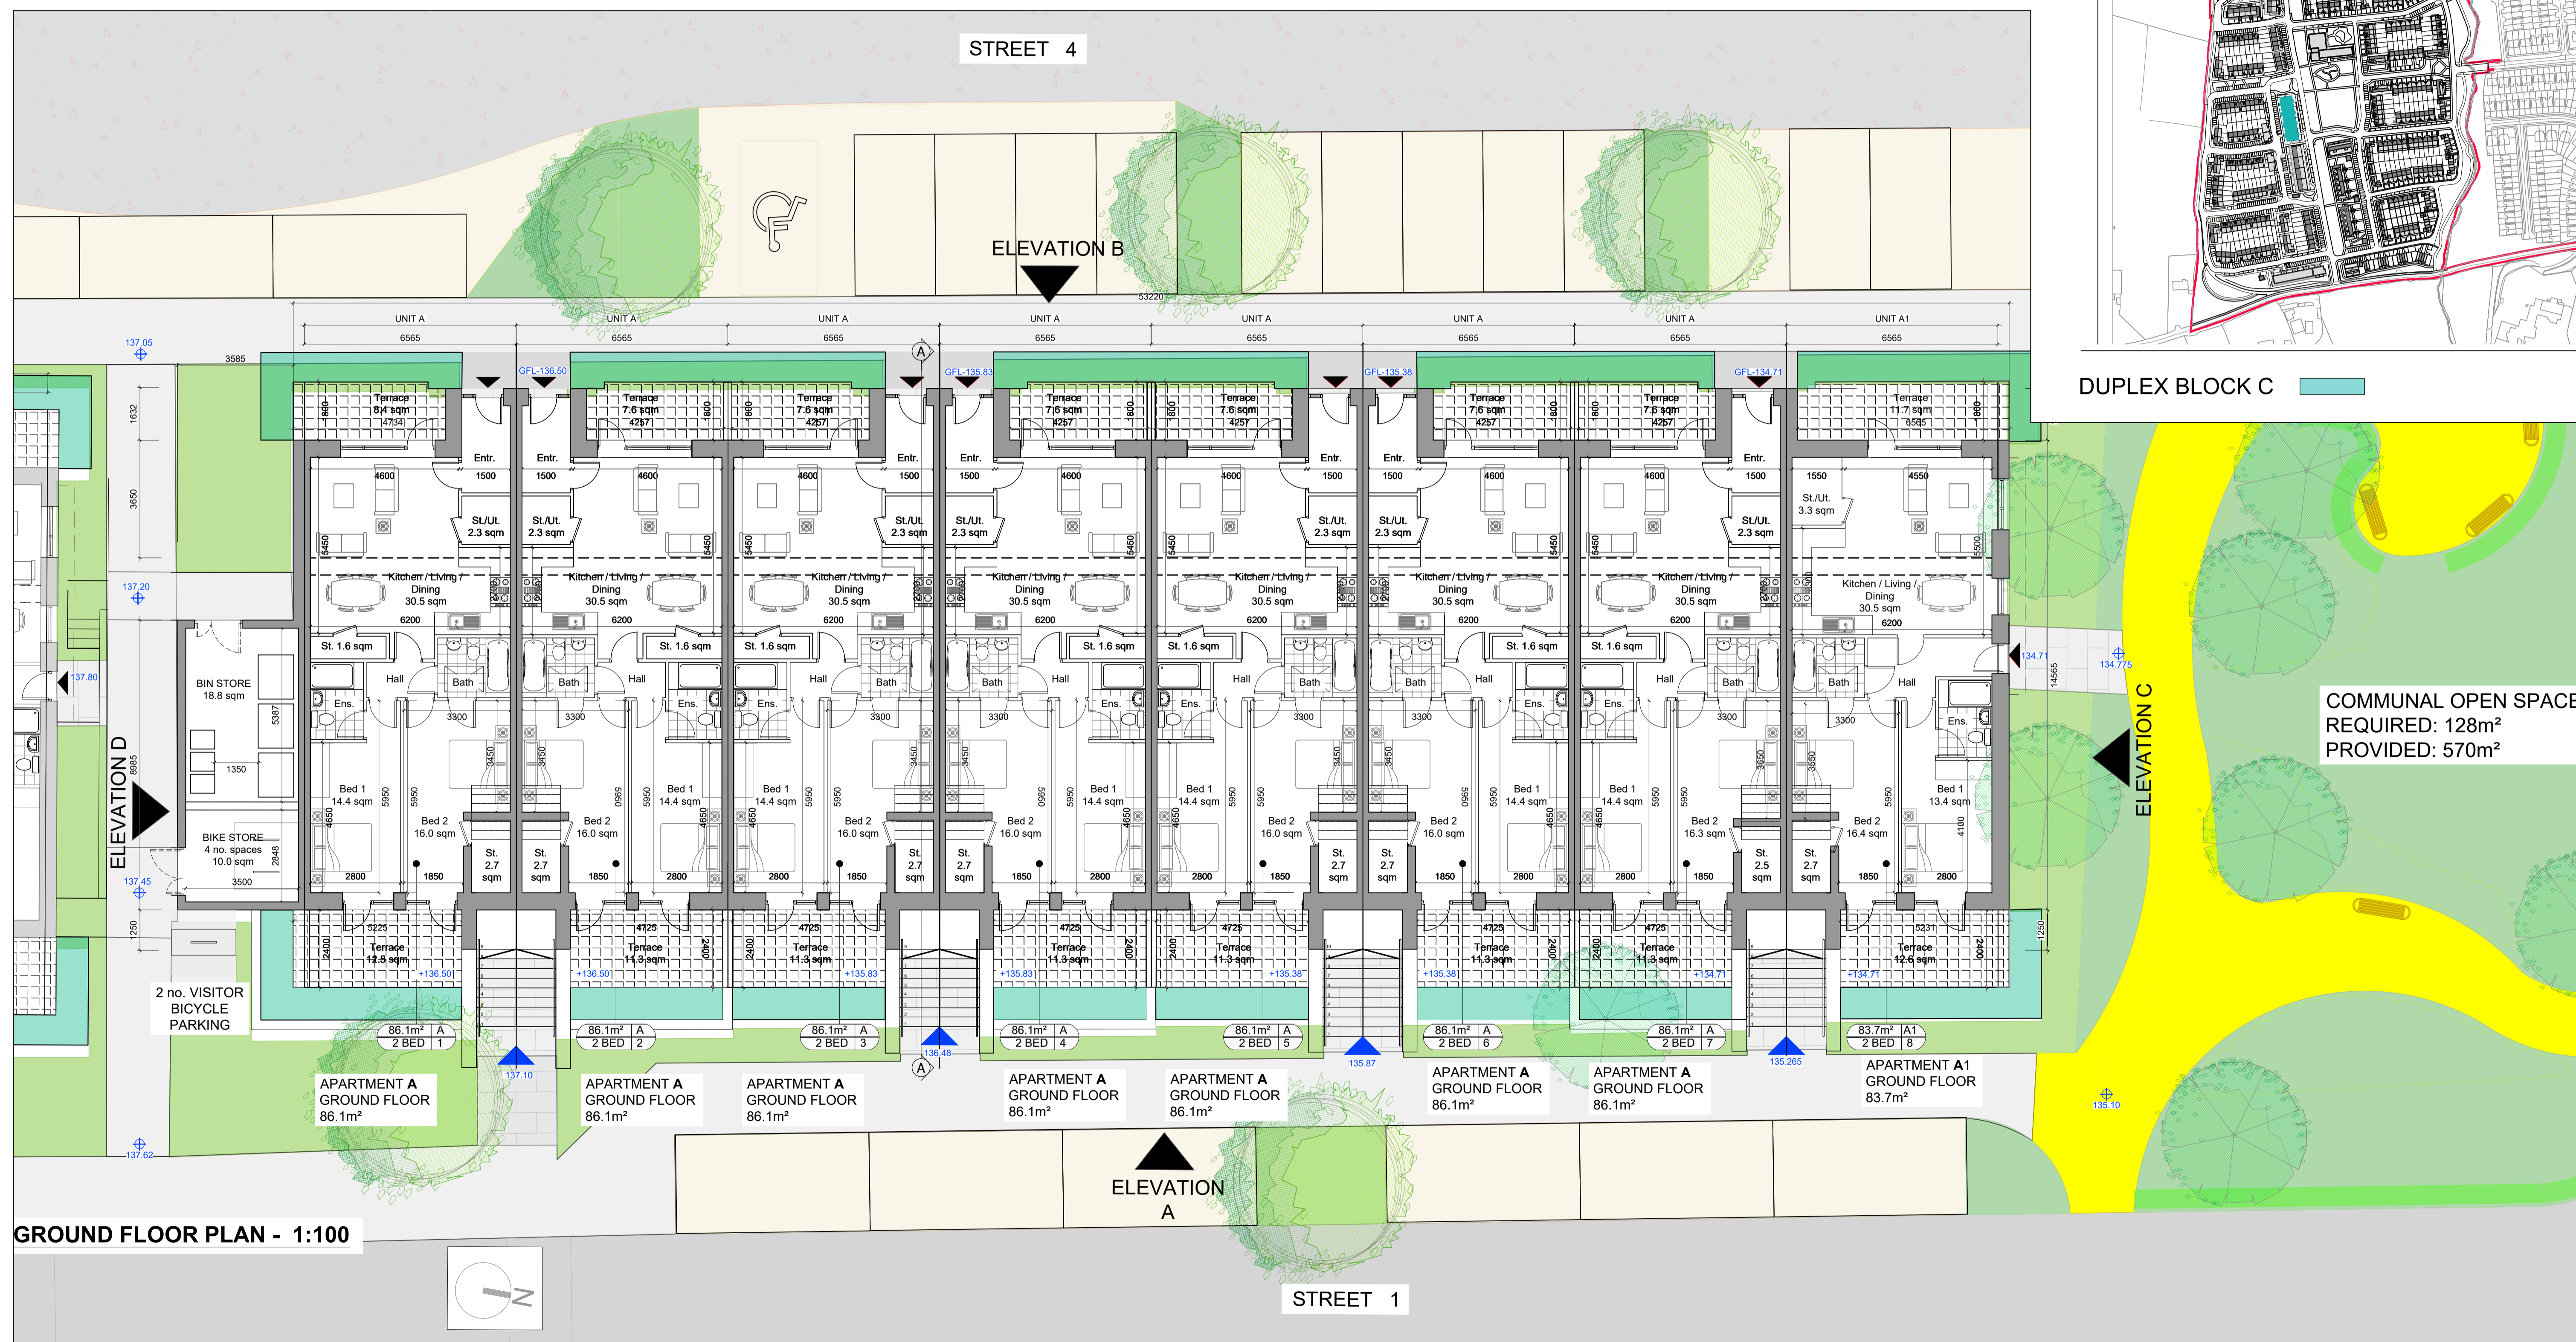

DUPLEX BLOCK C

COMMUNAL OPEN SPACE
REQUIRED: 128m²
PROVIDED: 570m²

GROUND FLOOR PLAN - 1:100

NOTES:

DO NOT SCALE FROM DRAWINGS. WORK TO FIGURED DIMENSIONS ONLY. ARCHITECT TO BE NOTIFIED OF ALL DISCREPANCIES.

REVISIONS		
DATE	DESCRIPTION	No.

<p>M^CROSSAN O'ROURKE MANNING ARCHITECTS</p>	PROJECT TITLE:	Residential development @ Boherboy Lands	DATE:	Jun '21	DRAWN BY:	SM
	DRAWING TITLE:	Duplex Block C	SCALE:	1:100	REVISION:	
		Ground Floor Plan	JOB NO.:	20002	DRAWING NO.:	DUPC01
			<small>1 Grattan Street, Dublin 8, D08 A8P9, Ireland. Tel: 01-4787070 Fax: 01-4787111 E-Mail: sm@mcorm.com</small>			