
NOTES: DO NOT SCALE FROM DRAWINGS. WORK TO FIGURED DIMENSIONS ONLY. ARCHITECT BE NOTIFIED OF ALL DISCREPANCIES.

SOUTH ELEVATION A



WEST ELEVATION C

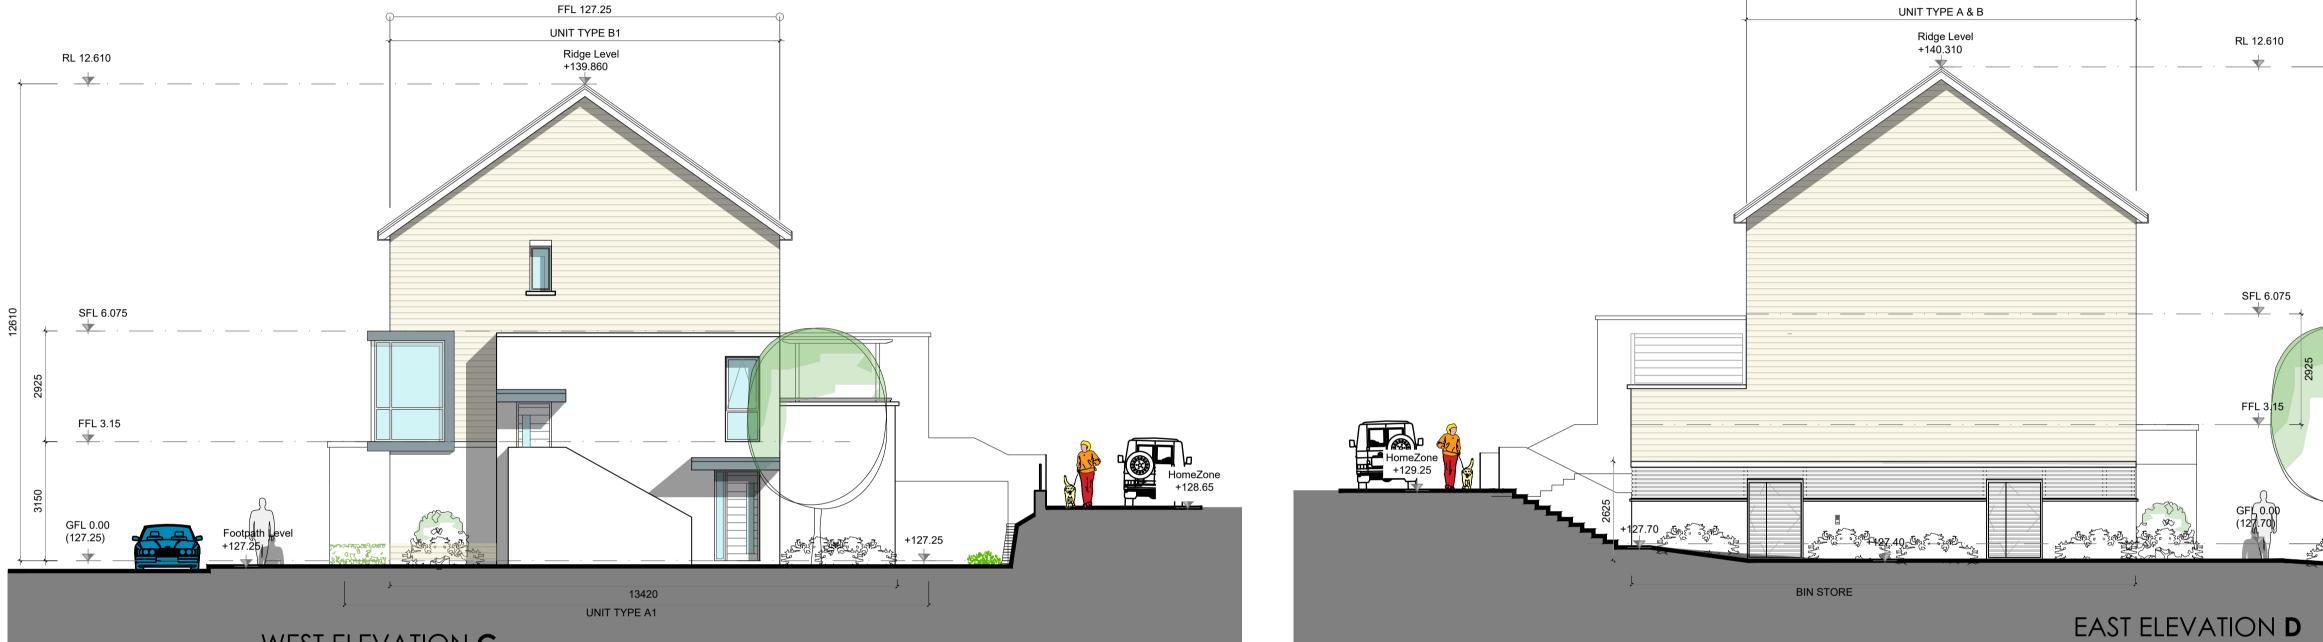


RE	EVISIONS	
DATE	E DESCRIPTION	No.

NOTES ON FINISHES: TO BE FINISHED IN SLATE OR CONCRETE ROOF TILES IN SELECTED COLOUR OR SIMILAR APPROVED. ROOF : SELECTED CLAY BRICKWORK WHERE INDICATED OTHERWISE PAINTED SAND / CEMENT RENDER OR SELF COLOURED RENDER. WALLS : EXPRESSED BANDS AROUND EXTERNAL OPES/EXPRESSED LINTELS OVER EXTERNAL OPES WHERE INDICATED TO BE RECONSTITUTED STONE (LIGHT CREAM LIMESTONE OR GRANITE EFFECT) JOINERY : ALL WINDOWS AND DOORS, FRAMES AND LEAVES, TO BE ALUMINIUM POWDER-COATED TO APPROVED COLOUR OR uPVC OR PAINTED TIMBER TO APPROVED COLOUR. OBSCURE GLAZING WHERE INDICATED TO SENSITIVE WINDOWS. BALCONIES: GLAZED BALCONIES WITH POWDER COATED HANDRAILS.

RAINWATER GOODS : GUTTERS, DOWNPIPES, AND FIXINGS TO BE uPVC OR ALUMINIUM POWDER COATED TO SELECTED COLOUR TO MATCH ROOF SLATES

FFL 127.25

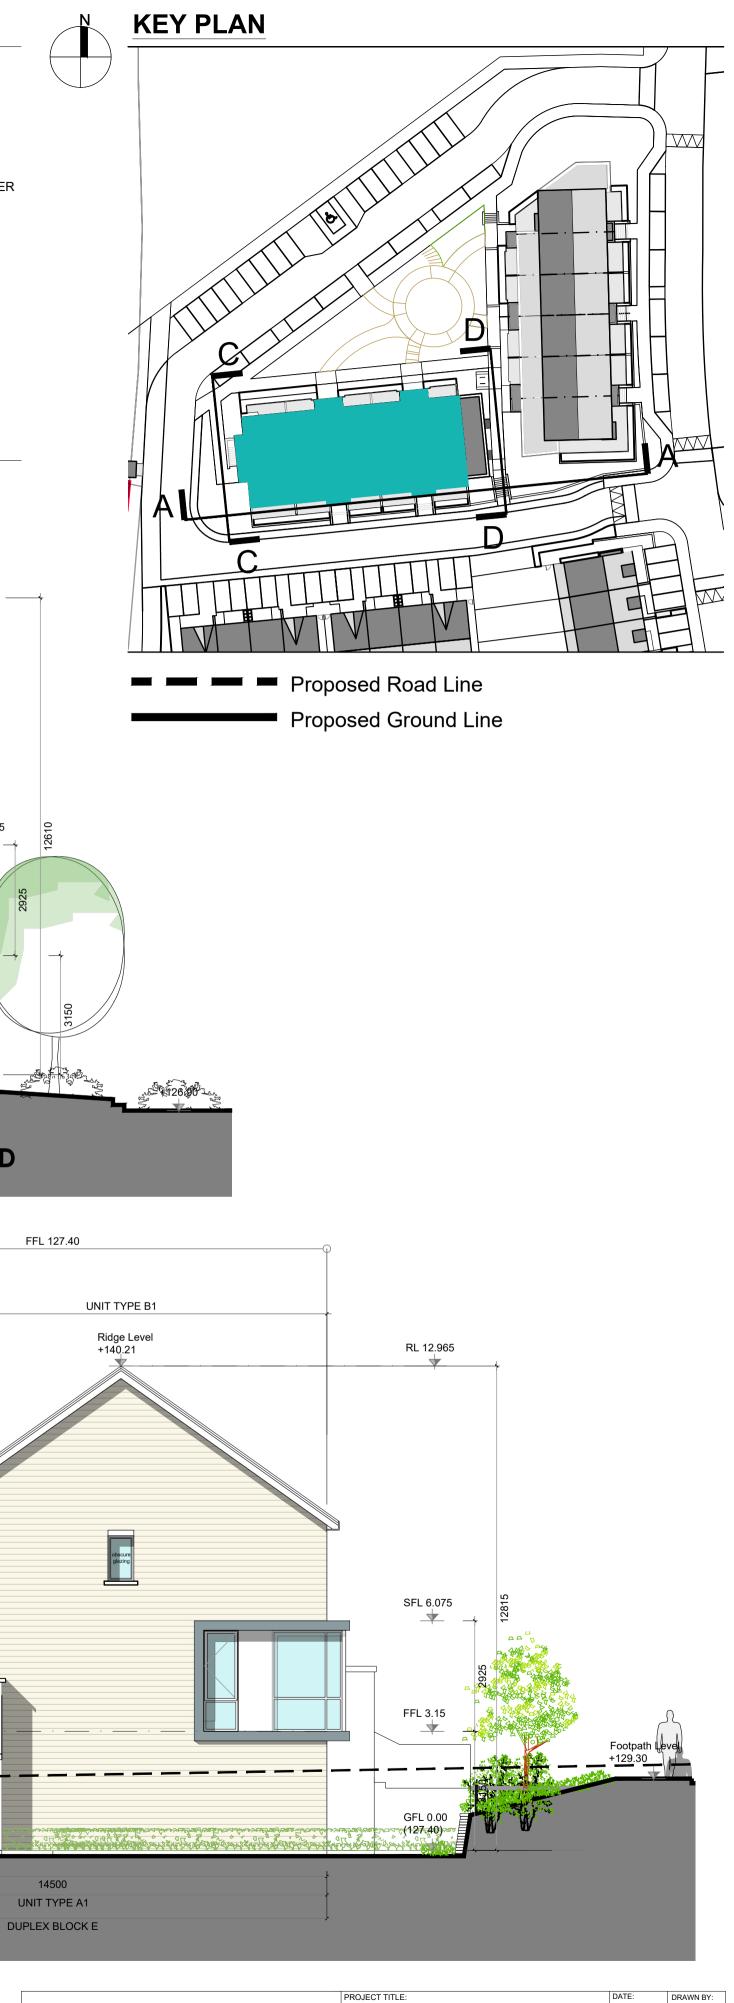

	Residential Development @ Boherboy Lands	May '21	SM
	DRAWING TITLE:	SCALE:	REVISION:
	Duplex Block D	1:100@A1	*
	Elevations & Section	JOB NO:	DRAWING NO
	1 Grantham Street, Dublin 8, D08 A49Y, Ireland. Tel: 01-4788700 Fax: 01-4788711 E-Mail: arch@mcorm.com	20002	DUPD04