




2B4P-Type H  
1: 100

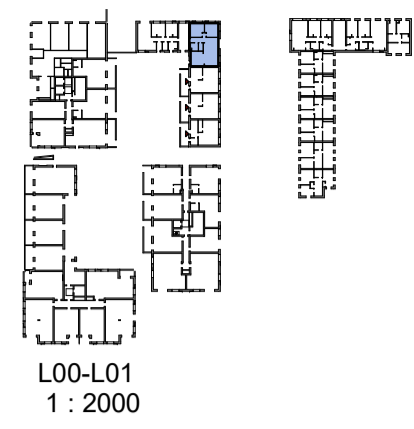


L00-L01  
1: 2000

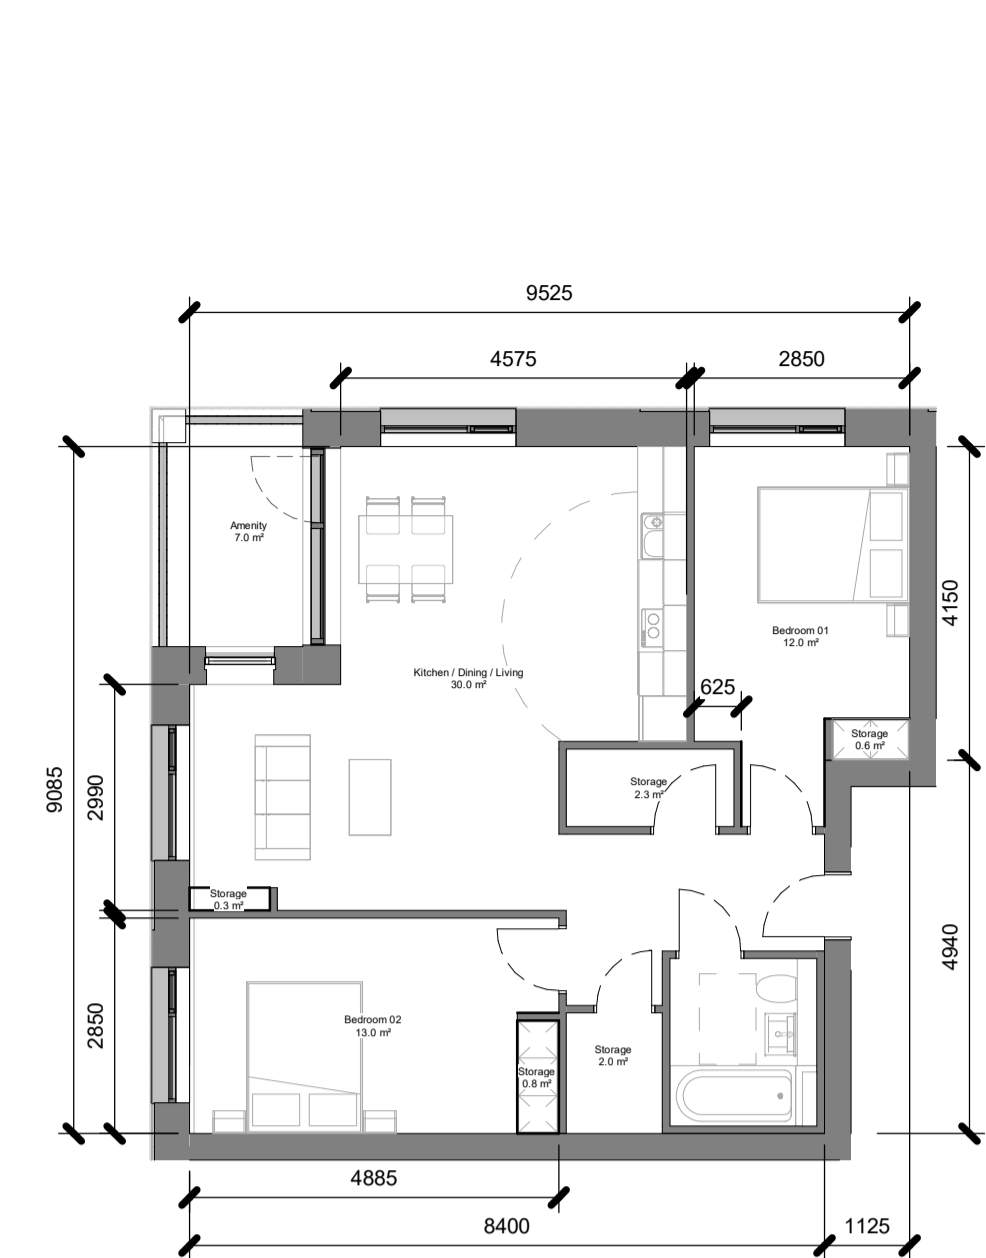


2B4P-Type I1 & I2 (Mirrored)  
1: 100

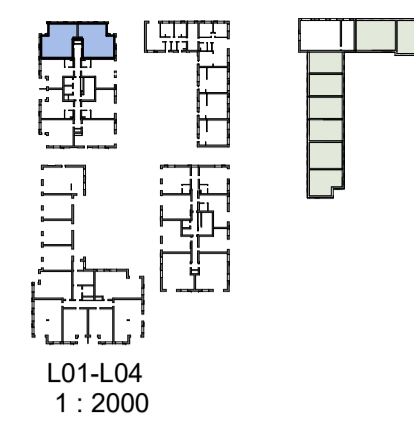


L01-L04  
1: 2000

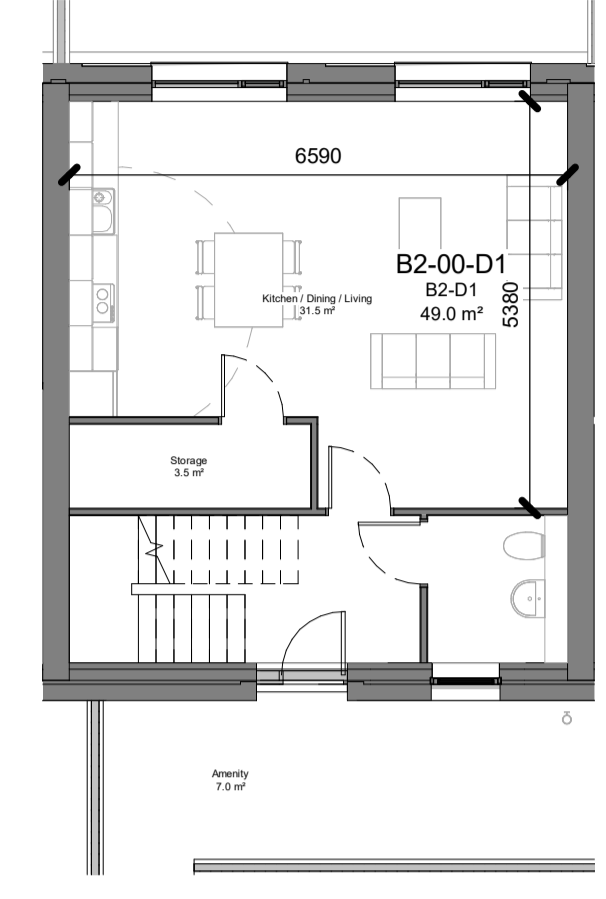


Block 02, L00, Duplex  
1: 100

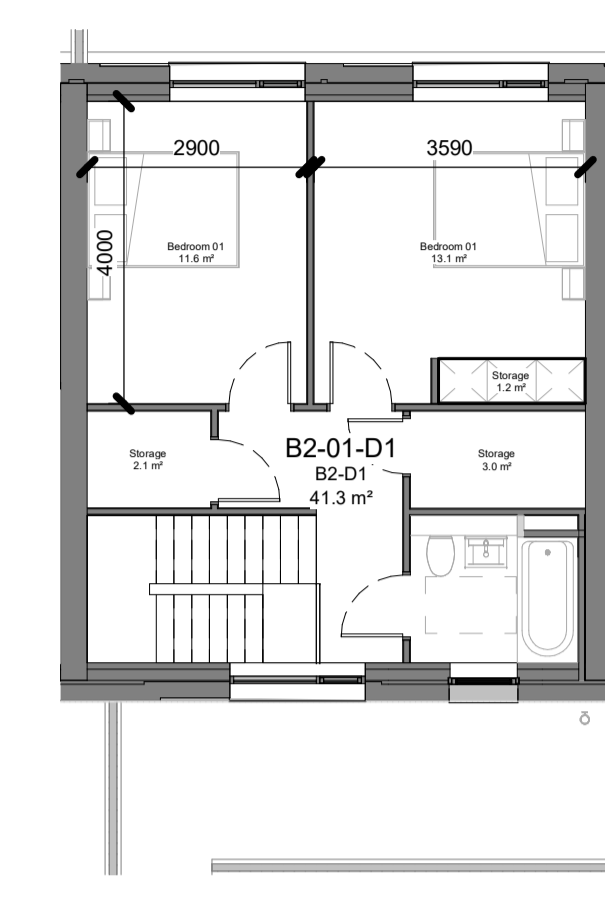


Block 02, L01, Duplex  
1: 100

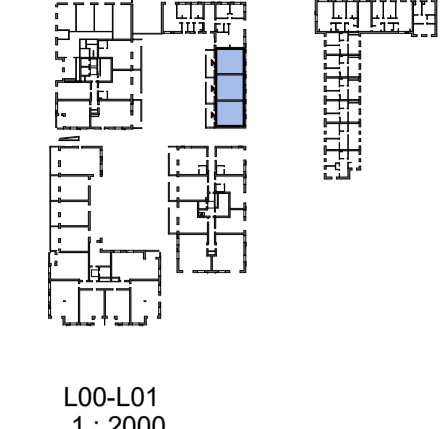


L00-L01  
1: 2000

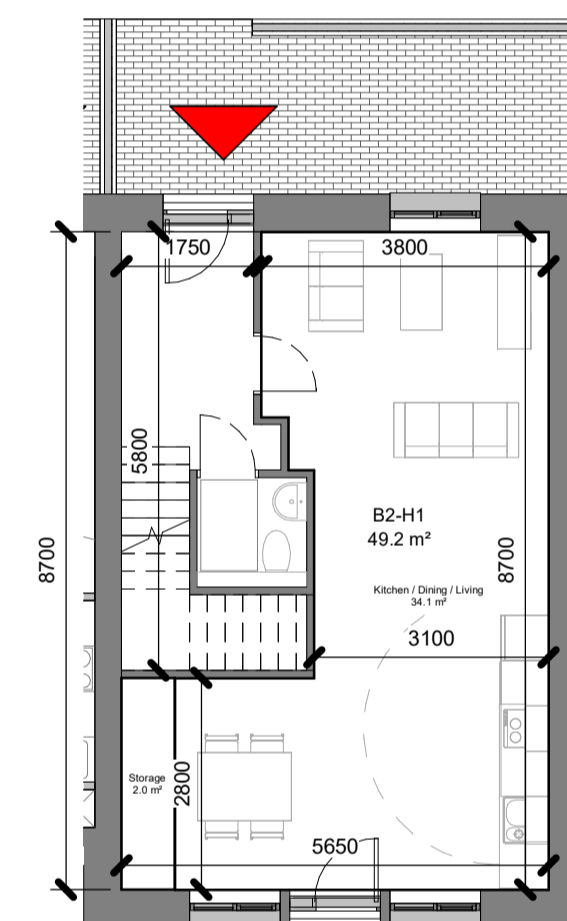


3B5P House Type A L00  
1: 100

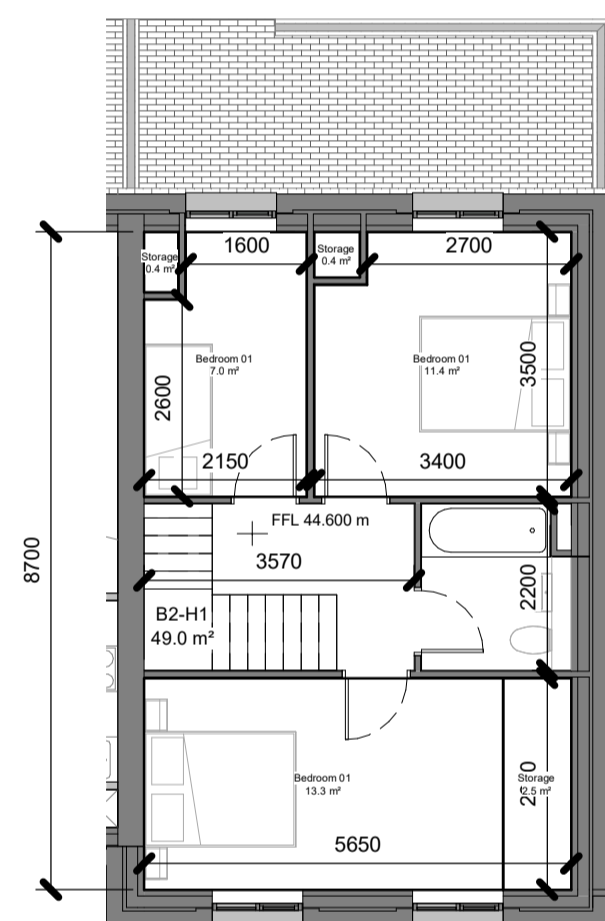


3B5P House Type A L01  
1: 100

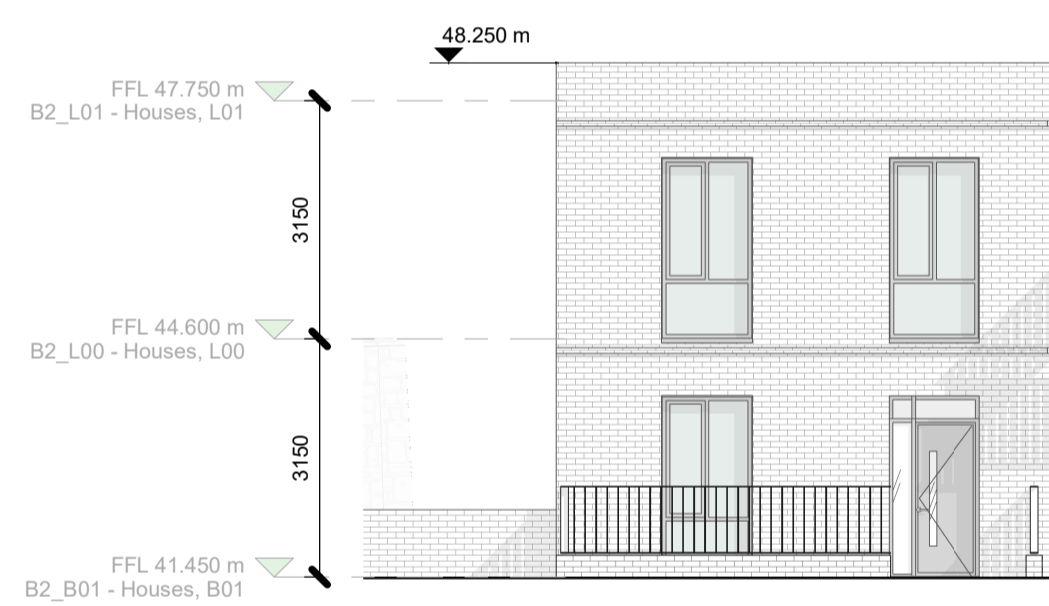


3B5P House Type A Front Elevation  
1: 100

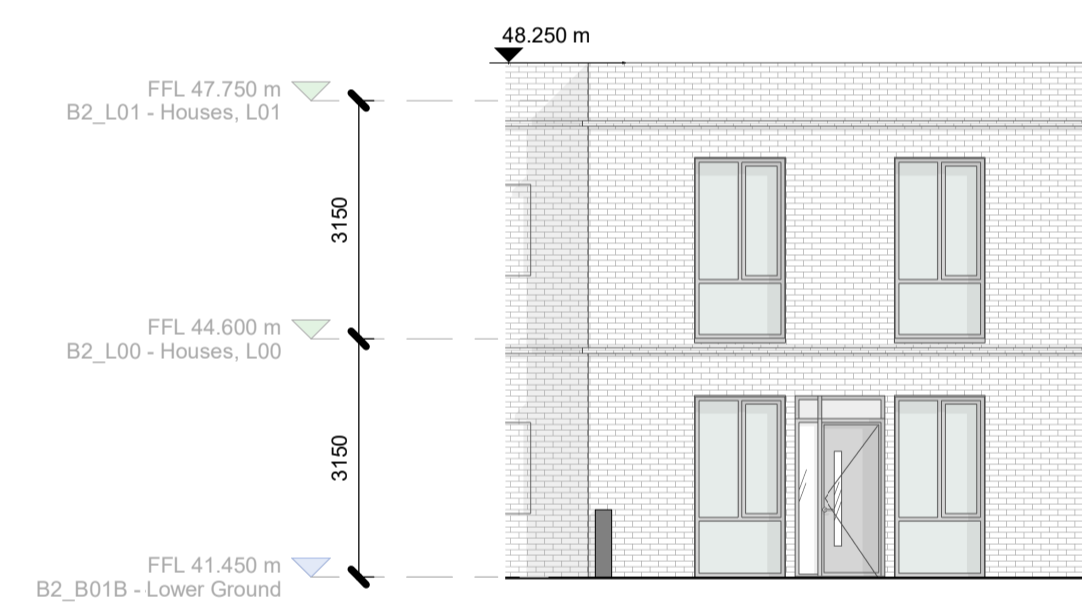


3B5P House Type A Rear Elevation  
1: 100

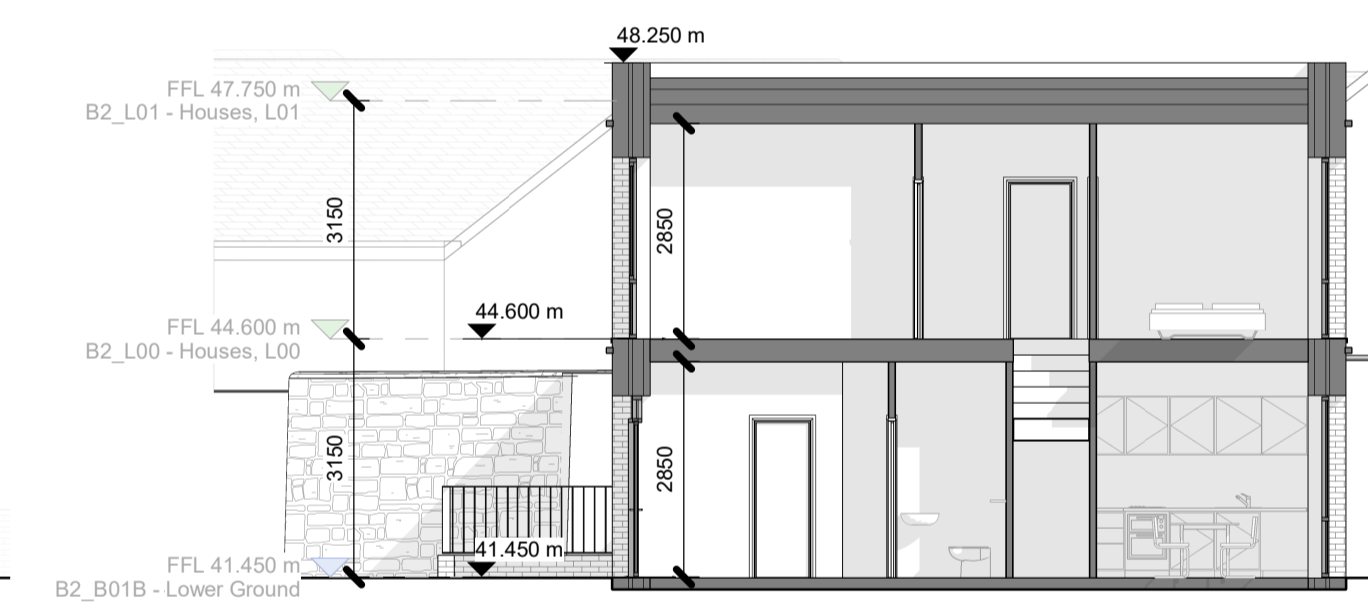


3B5P House Type A Section  
1: 100

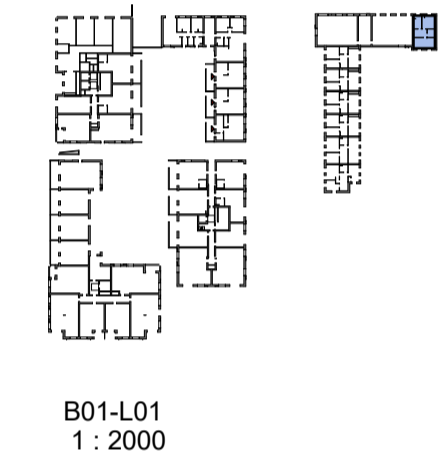


B01-L01  
1: 2000

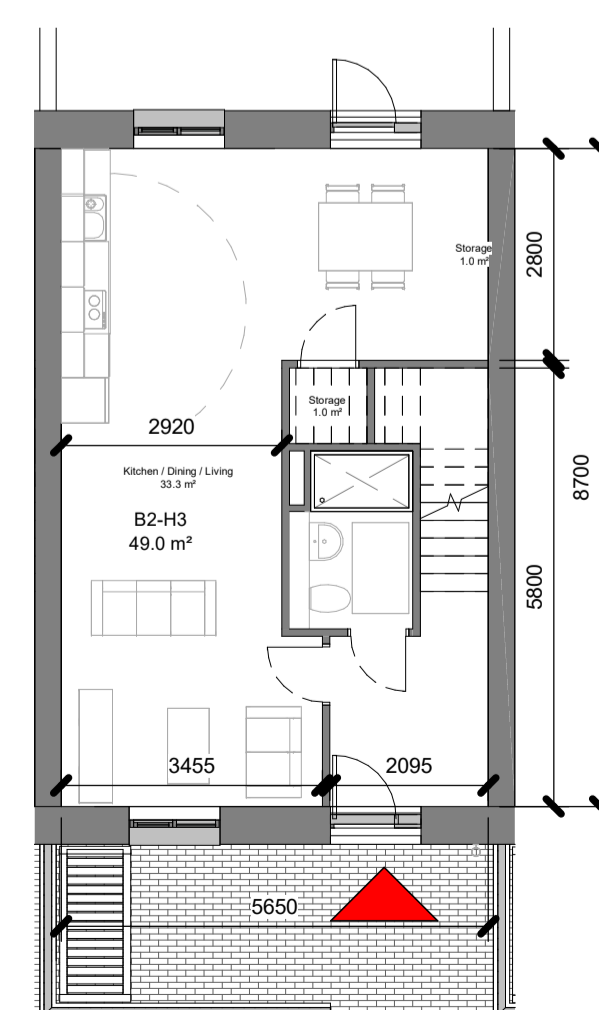


3B5P House Type B L00  
1: 100

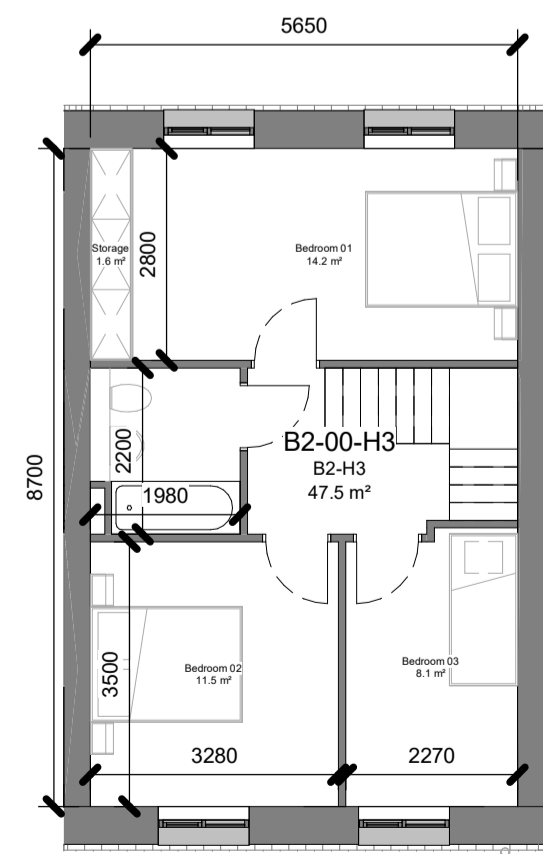


3B5P House Type B L01  
1: 100

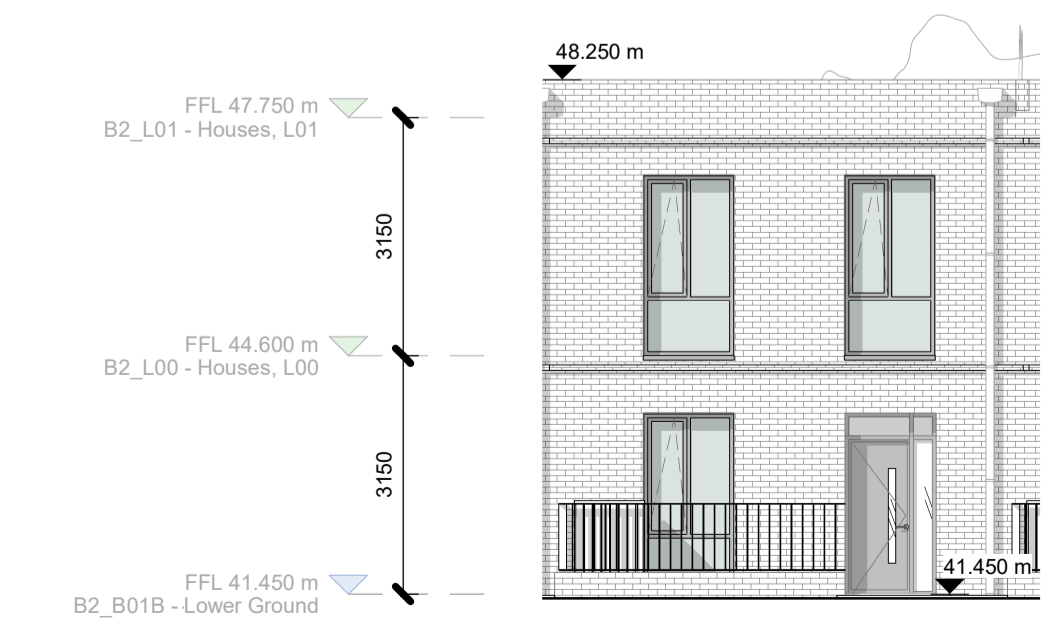


3B5P House Type B Front Elevation  
1: 100

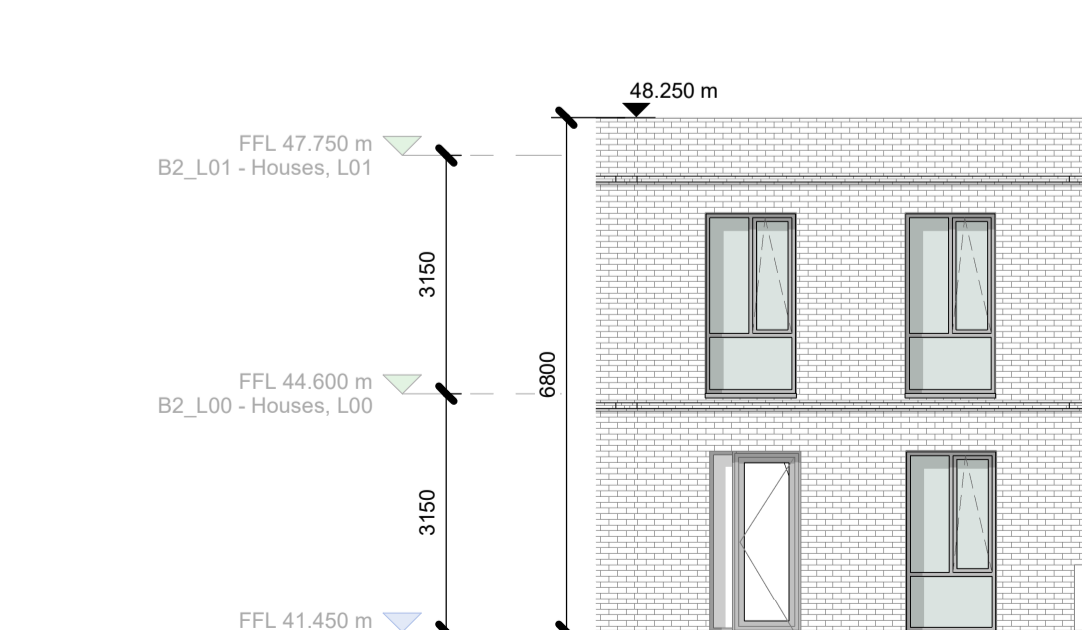

3B5P House Type B Rear Elevation  
1: 100

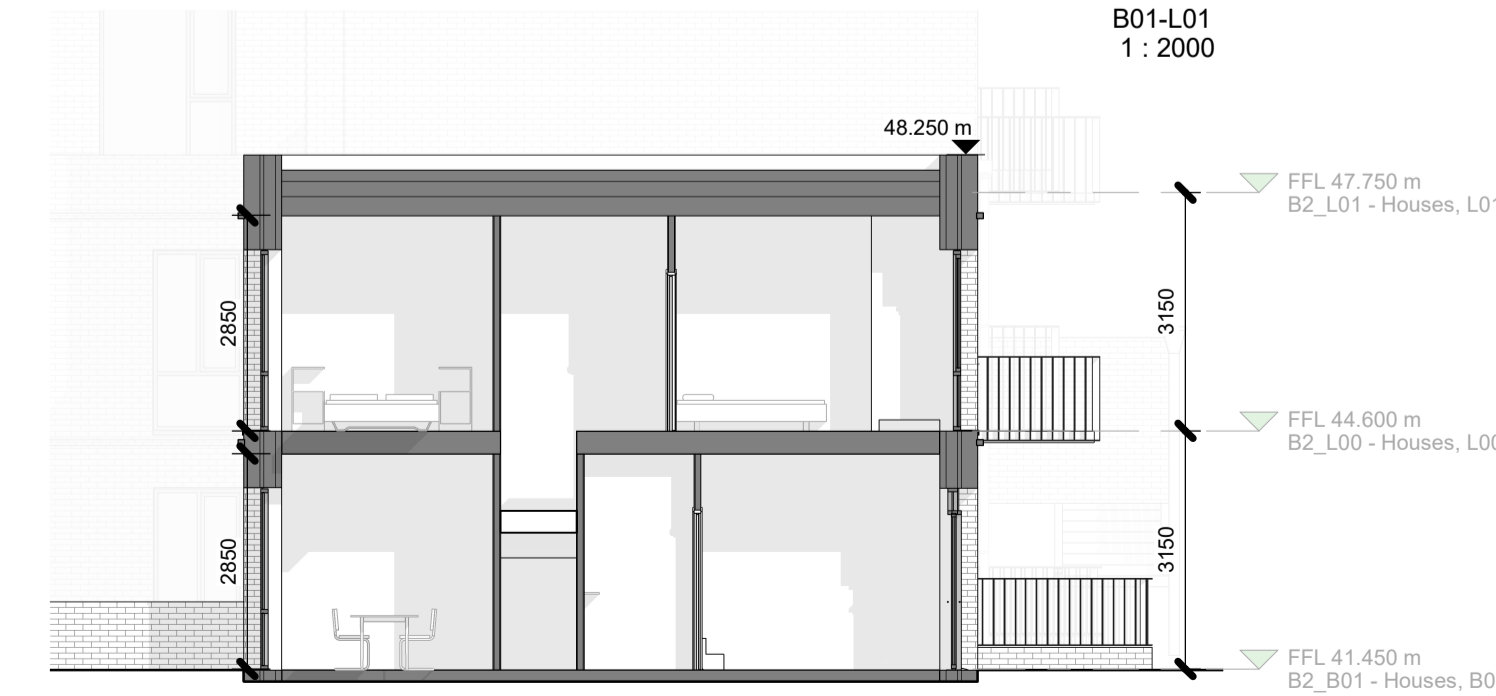


3B5P House Type B Section  
1: 100

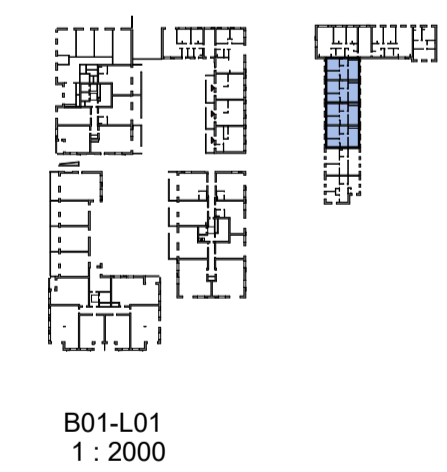

B01-L01  
1: 2000

**Notes:**  
 - Do not scale from this drawing. Use figured dimensions in all cases.  
 - Verify dimensions on site and report any discrepancies to the Architect immediately.  
 - This drawing is to be read in conjunction with the Architect's Specification.  
 - © This drawing is copyright and may only be reproduced with the Architect's permission.

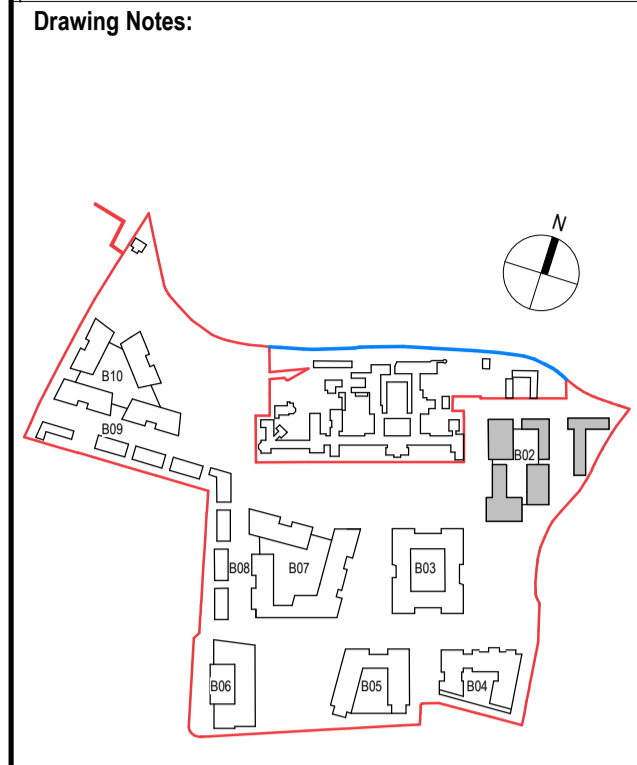

**Drawing Notes:**

Rev.	Date	Drawn	Details of Issue / Revision
P03.08	23/03/22	CMN	SHD Planning Application
Issues & Revisions			

**Client Details:**  
 Land Development Agency

**Project Details:**  
 Dundrum Central Development  
 Dundrum Road  
 Dublin 14

**Drawing Title:**  
 Block 02, Typologies 03

Job No.	Sheet Size	Scale @A1:
P19-233D	A1_Landscape	As indicated
Issue Date:	Drawn By:	Reviewed By:
23/03/22	C. McNamara	P. Carey
Status	Purpose of Issue	
S3	SHD Planning Application	
Project-Originator-Zone-Level-Type-Role-Classification-Number	Revision	
DCD-RAU-02-B02_ZZ-DR-A-1223	P03.08	