
Appendix B3 Mainline Plan and Profile

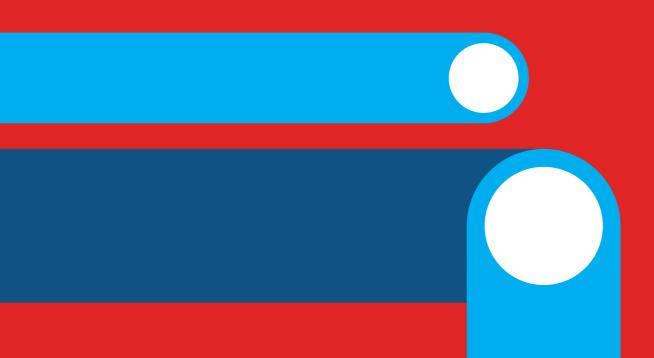





BUSCONNECTS DUBLIN CORE BUS CORRIDORS INFRASTRUCTURE WORKS

CLONGRIFFIN TO CITY CENTRE CORE BUS CORRIDOR SCHEME

MAINLINE PLAN AND PROFILE

DRAWING SERIES NUMBER(S)

BCIDA-ACM-GEO_IX-0001_XX_00-DR-CR-0003 BCIDA-ACM-GEO_KP-0001_ML_00-DR-CR-0001

BCIDA-ACM-GEO_HV-0001_ML_00-DR-CR-0006 to 0021


DRAWING SERIES DESCRIPTION


CLONGRIFFIN TO CITY CENTRE CORE BUS CORRIDOR SCHEME. MAINLINE PLAN AND PROFILE. COVER SHEET CLONGRIFFIN TO CITY CENTRE CORE BUS CORRIDOR SCHEME. MAINLINE PLAN AND PROFILE. KEY PLAN CLONGRIFFIN TO CITY CENTRE CORE BUS CORRIDOR SCHEME, MAINLINE PLAN AND PROFILE




Drn Chk'd App'd Date Description M01 03/12/21 PP JH CA ISSUE FOR PHASE 4: PLANNING NTA AECOM NTS @, A 03/12/2 @ A3 P.POCZATKO J.HAWE N/A OMS Code BCIDA ACM

DO NOT SCALE USE FIGURED DIMENSIONS ONLY

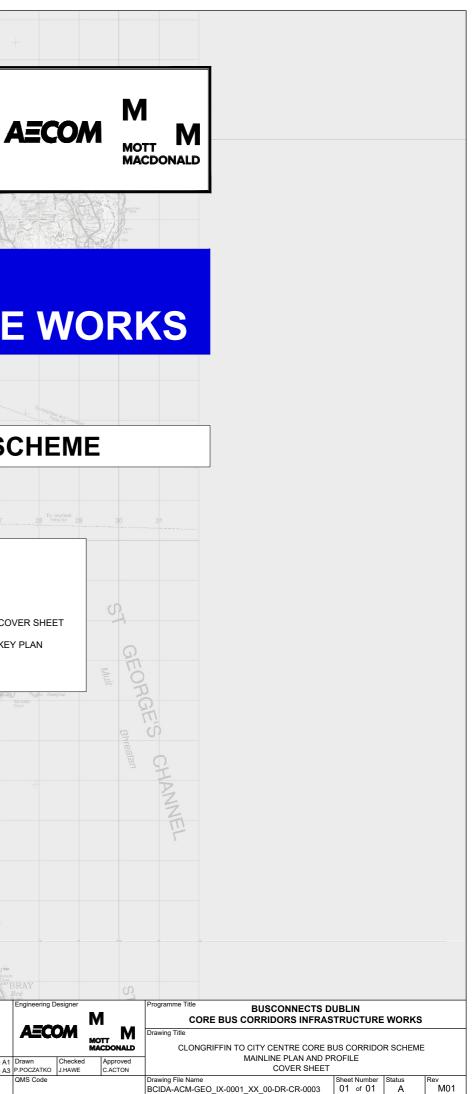

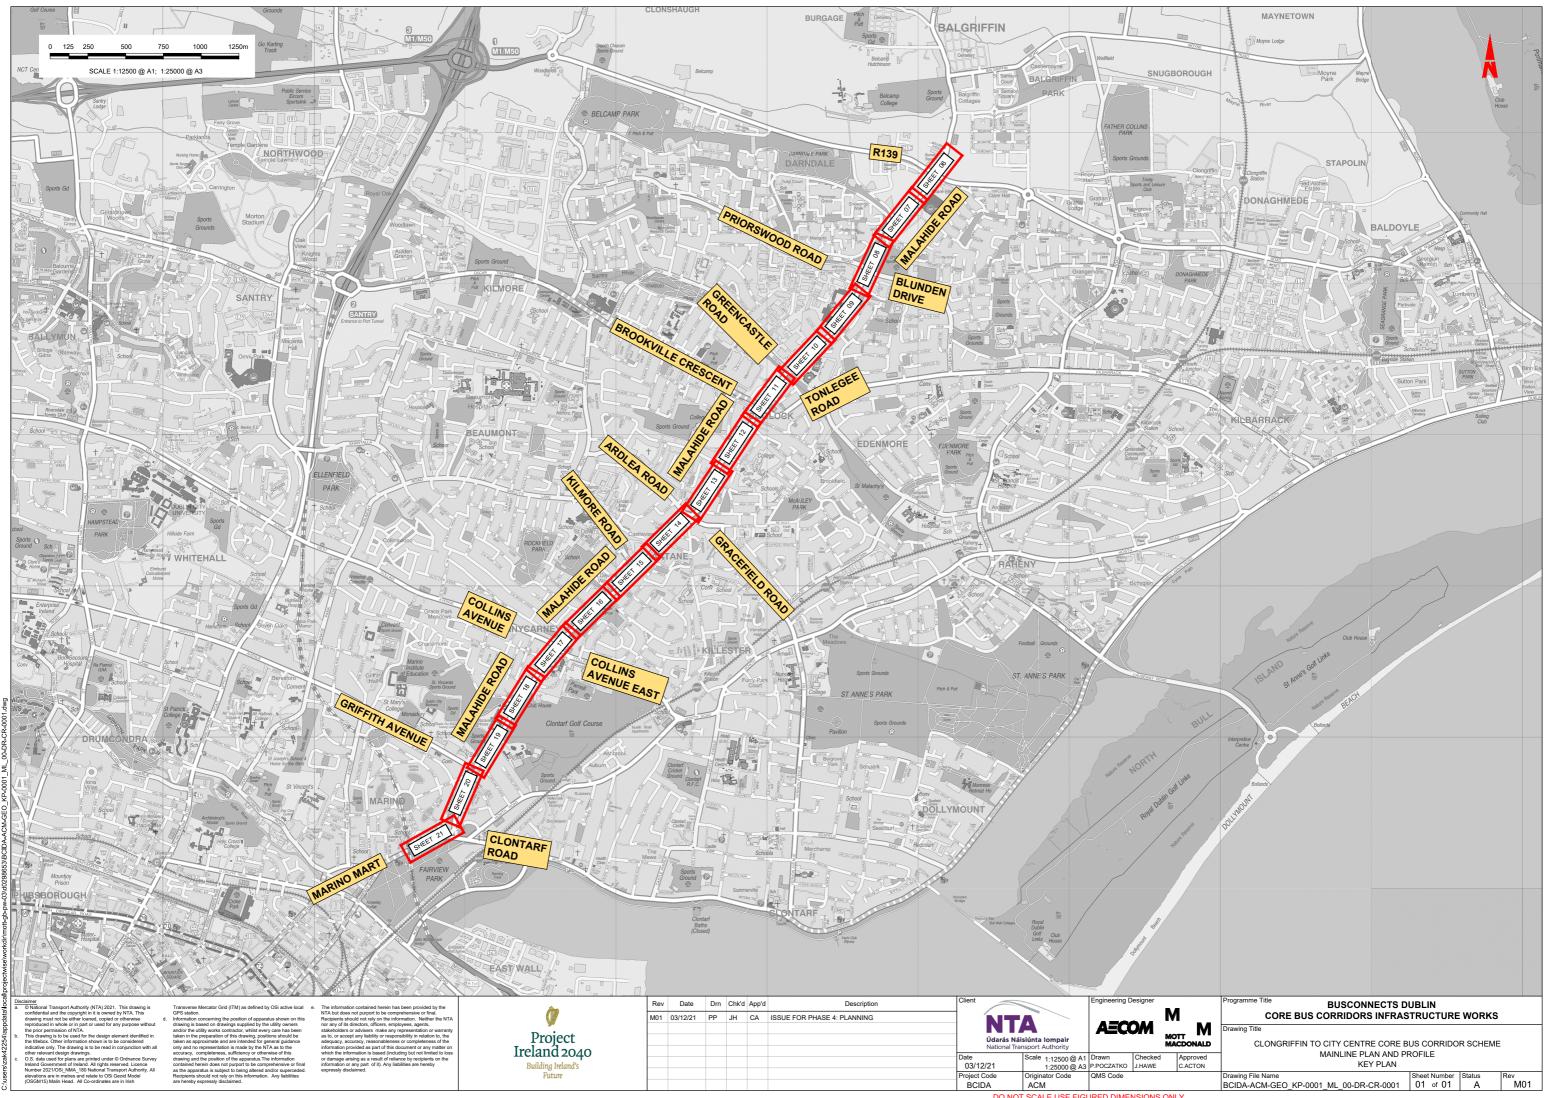

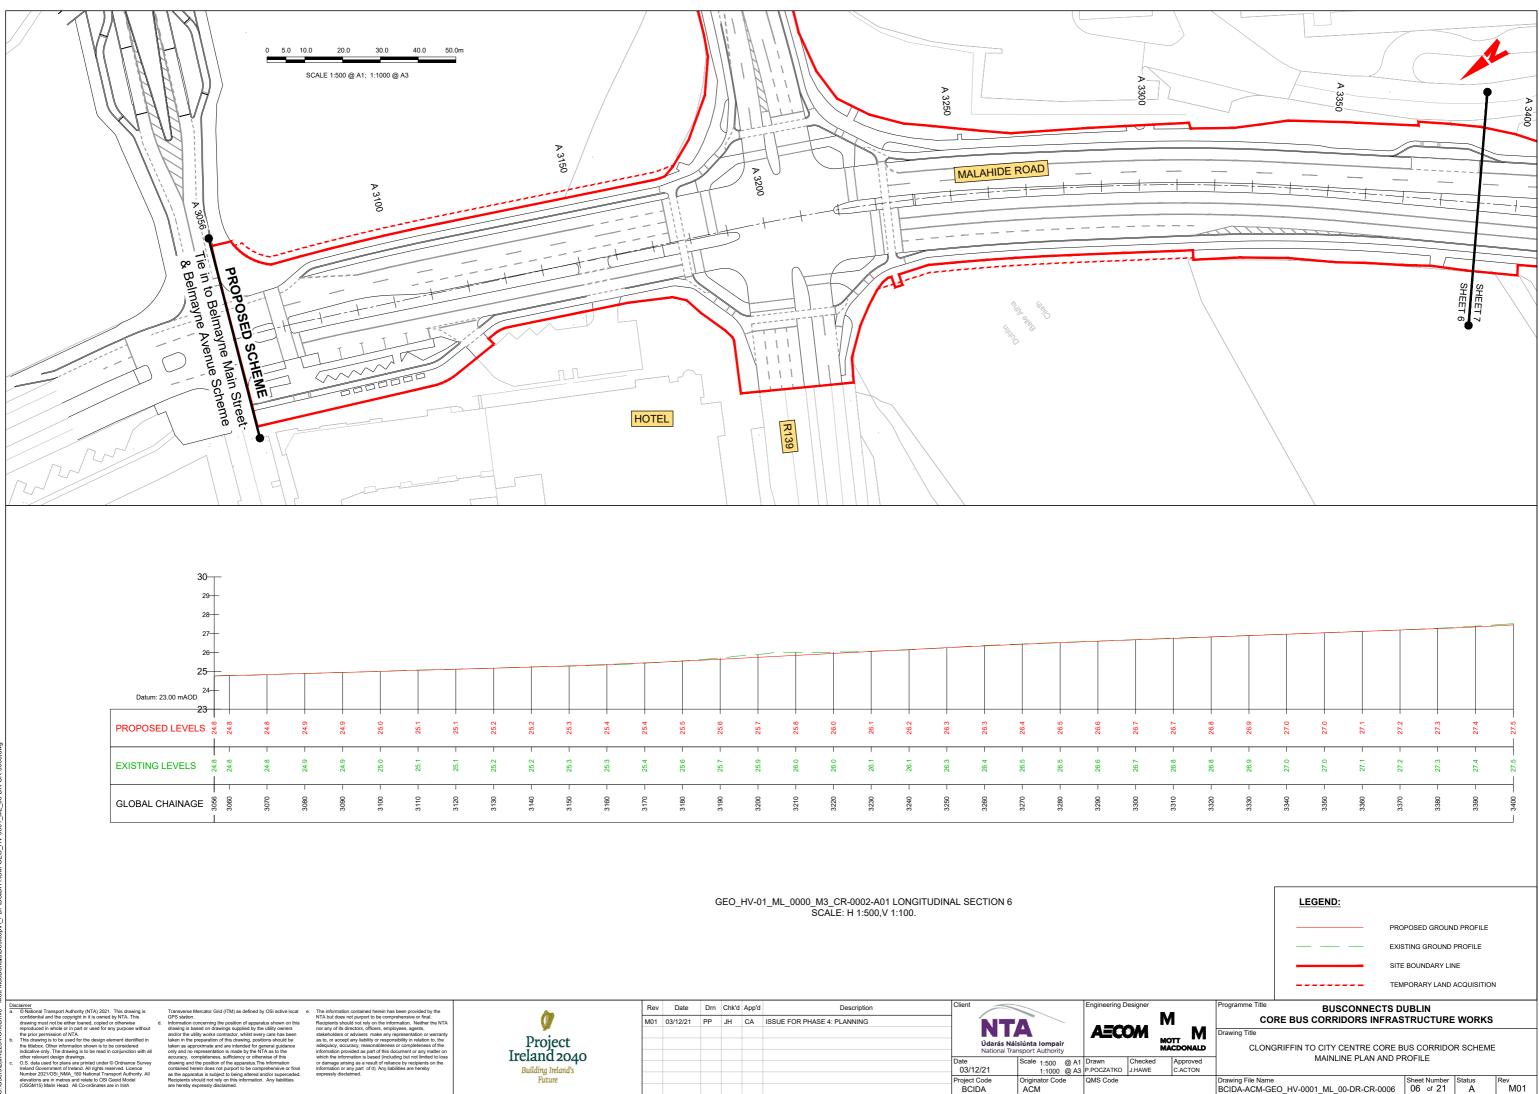


ner National Transport Authority (NTA) 2021. This drawing is	Transverse Mercator Grid (ITM) as defined by OSi active local e.	The information contained herein has been provided by the	A	Rev	Date	Drn C	hk'd	App'd	Description	Client			Engineering I	Designer	
nfidential and the copyright in it is owned by NTA. This wing must not be either loaned, copied or otherwise d. roduced in whole or in part or used for any purpose without	GPS station. Information concerning the position of apparatus shown on this drawing is based on drawings supplied by the utility owners	NTA but does not purport to be comprehensive or final. Recipients should not rely on the information. Neither the NTA nor any of its directors, officers, employees, agents,		M01	03/12/21	PP J	IH	CA	ISSUE FOR PHASE 4: PLANNING		NT/		4-0		M
prior permission of NTA. s drawing is to be used for the design element identified in titlebox. Other information shown is to be considered cicative only. The drawing is to be read in conjunction with all er relevant design drawings.	and/or the utility works contractor, whilst every care has been taken in the preparation of this drawing, positions should be taken as approximate and are interded for general guidance only and no representation is made by the NTA as to the accuracy, completeness, sufficiency or otherwise of this	stakeholders or advisers make any representation or warranty as to, or accept any liability or responsibility in relation to, the adequacy, accuracy, reasonableness or completeness of the information provided as part of this document or any matter on which the information is based (including but not limited to loss	Project Ireland 2040								Údarás Náis	iúnta lompair sport Authority	AEC		MOTT
6. data used for plans are printed under © Ordnance Survey and Government of Ireland. All rights reserved. Licence mber 2021/OSi NMA 180 National Transport Authority. All	drawing and the position of the apparatus. The information contained herein does not purport to be comprehensive or final as the apparatus is subject to being altered and/or superceded.	or damage arising as a result of reliance by recipients on the information or any part of it). Any liabilities are hereby expressly disclaimed.	Building Ireland's							Date 03/12/	/21	Scale 1:500 @ A 1:1000 @ A	1 Drawn 3 P.POCZATKO	Checked J.HAWE	Ap C./
vations are in metres and relate to OSi Geoid Model SGM15) Malin Head. All Co-ordinates are in Irish	Recipients should not rely on this information. Any liabilities are hereby expressly disclaimed.		Future							Project C BCID		Originator Code ACM	QMS Code		
											DO NOT	SCALE USE FIG	URED DIME	NSIONS (ONLY

Ν Drawing Title Approved C.ACTON

CLONGRIFFIN TO CITY CENTRE CORE BUS CORRIDOR SCHEME MAINLINE PLAN AND PROFILE


	Sheet Number		Rev
BCIDA-ACM-GEO_HV-0001_ML_00-DR-CR-0006	06 of 21	A	M01

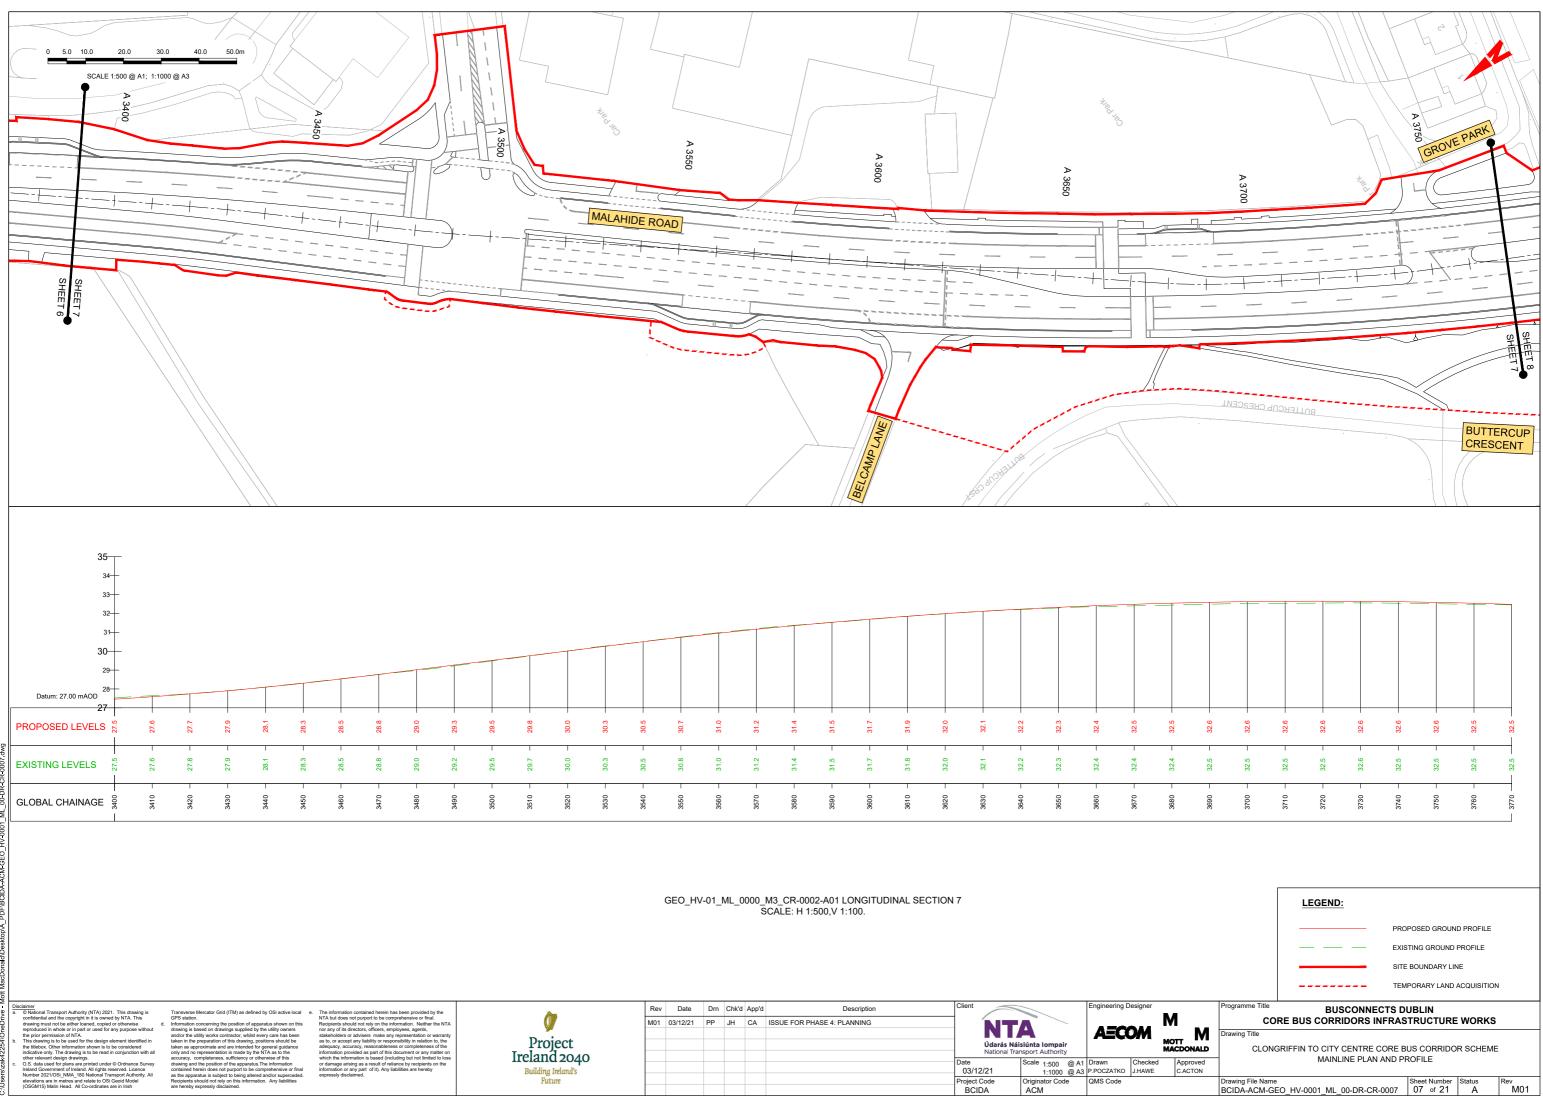

DO NOT SCALE USE FIGURED DIMENSIONS ONLY


 Drawing File Name
 Sheet Number
 Status


 BCIDA-ACM-GEO_HV-0001_ML_00-DR-CR-0007
 07 of 21
 A
 Rev M01

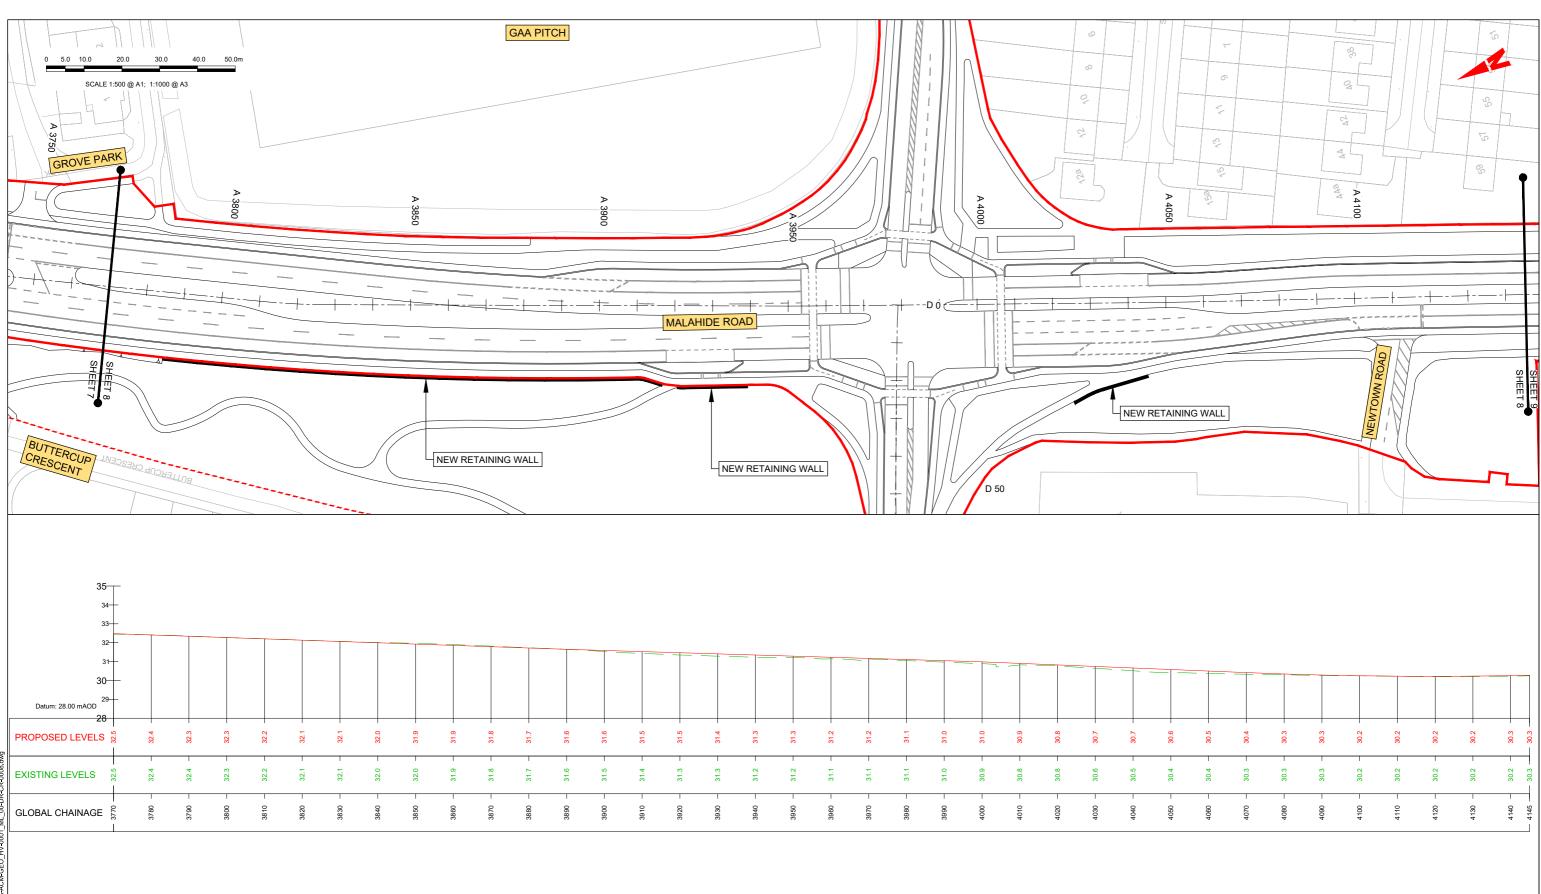

GEO_HV-01_ML_0000_M3_CR-0002-A01 LONGITUDINAL SECTION 8 SCALE: H 1:500,V 1:100.


isclaimer © National Transport Authority (NTA) 2021. This drawing is confidential and the copyright in it is owned by NTA. This drawing must not be either loaned, copied or otherwise reproduced in whole or in part or used for any purpose without the prior permission of NTA. Rev Date Drn Chk'd App'd Description Transverse Mercator Grid (ITM) as defined by OSi active local GPS station. Information concerning the position of apparatus shown on this drawing is based on drawings supplied by the utility owners and/or the utility works contractor, while tevery care has and/or the utility works contractor, while tevery care has been statistication of the statistication of warranty statistication of the statistication of warranty Ô7 Μ M01 03/12/21 PP JH CA ISSUE FOR PHASE 4: PLANNING NTA Information concerning the position of apparatus shown on drawing is based on drawings supplied by the utility owners and/or the utility works contractor, whilet every care has be taken in the preparation of this dawing, positions should be only and hor representation is made by the NTA as to the accuracy, complemens, sufficiency or otherwise of this drawing and the position of the apparatus. The information contained herein does not purport to be comprehensive or information and the set of the apparatus. The set of the drawing and the position of the apparatus. The information AECOM Project Ireland 2040 stakeholders or advisers make any as to, or accept any liability or respo adequacy, accuracy, reasonablenes information provided as part of this or which the information is based (inclu is to be used for the design ponsibility in relation to, the ess or completeness of the should be Údarás Náisiúnta Iompair National Transport Authority the titlel dered ction with all nt or any Scale 1:500 @ A1 Drawn 1:1000 @ A3 P.POCZATKO Originator Code ACM
Checked J.HAWE O.S. data under © Ordnance Survey or damage arising as a result information or any part of it). Building Ireland's 03/12/21 as the app Project Code BCIDA Future DO NOT SCALE USE FIGURED DIMENSIONS ONLY

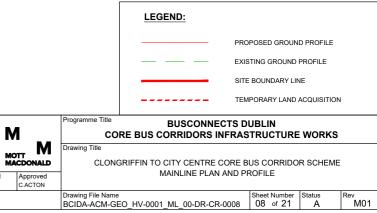

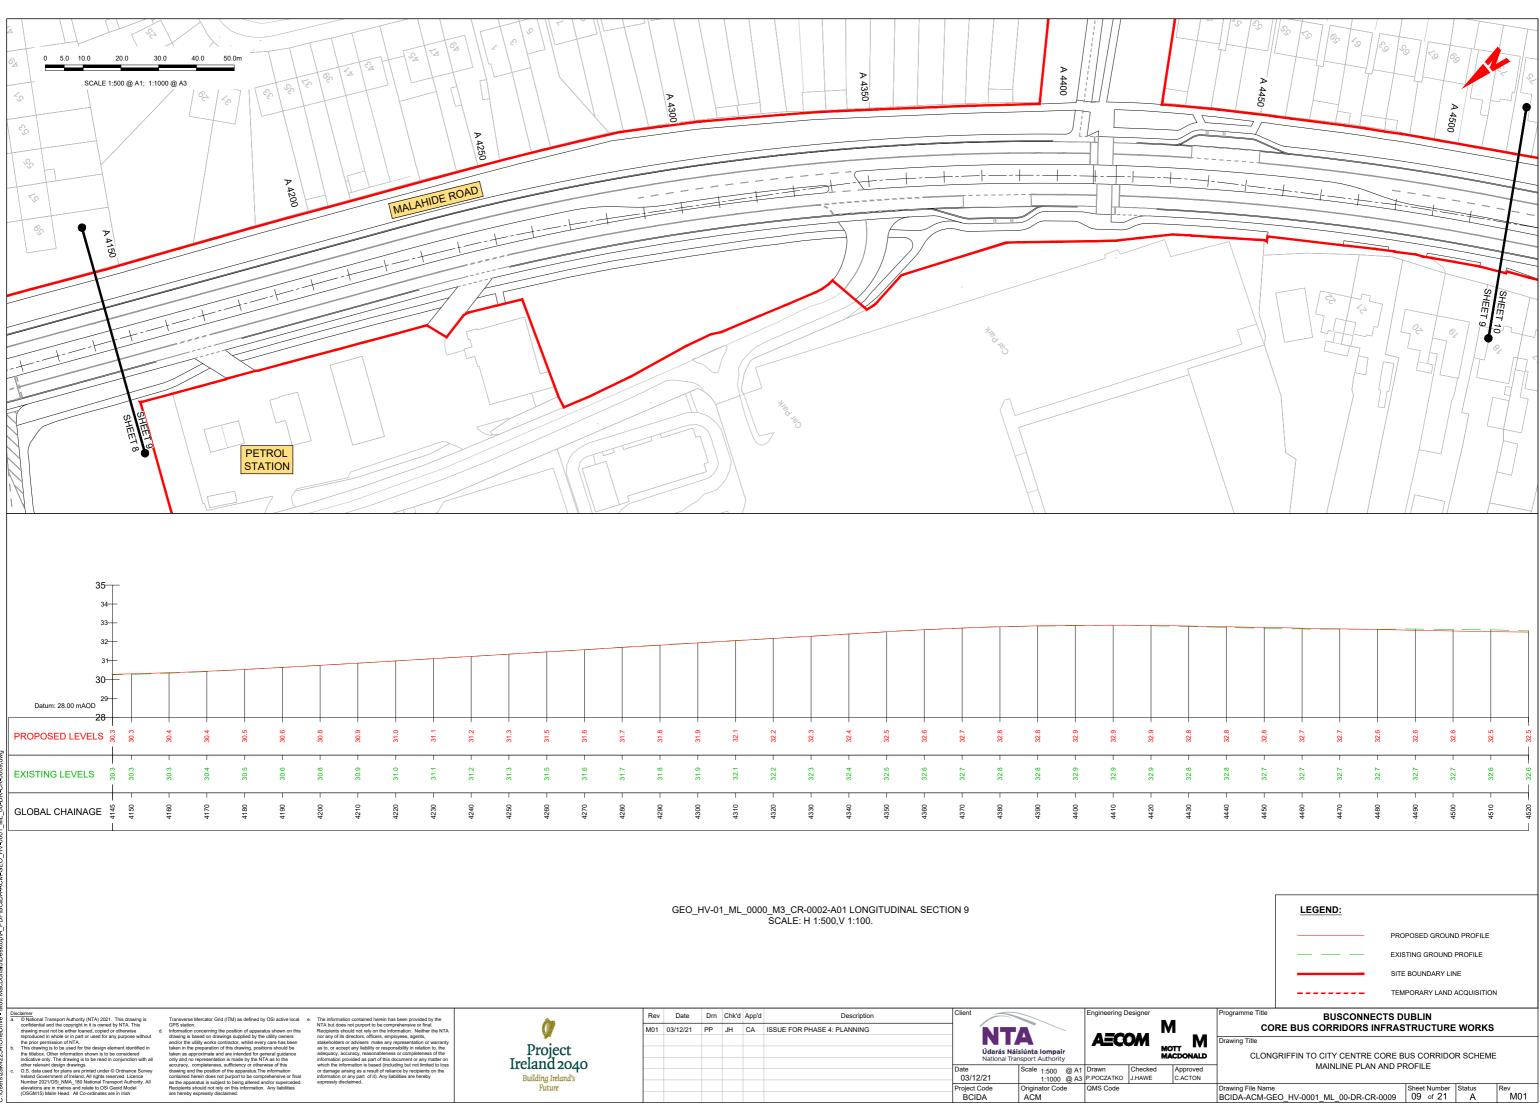


DO NOT SCALE USE FIGURED DIMENSIONS O

Drawing File Name BCIDA-ACM-GEO_HV-0001_ML_00-DR-CR-0009	Sheet Number 09 of 21	Rev M01

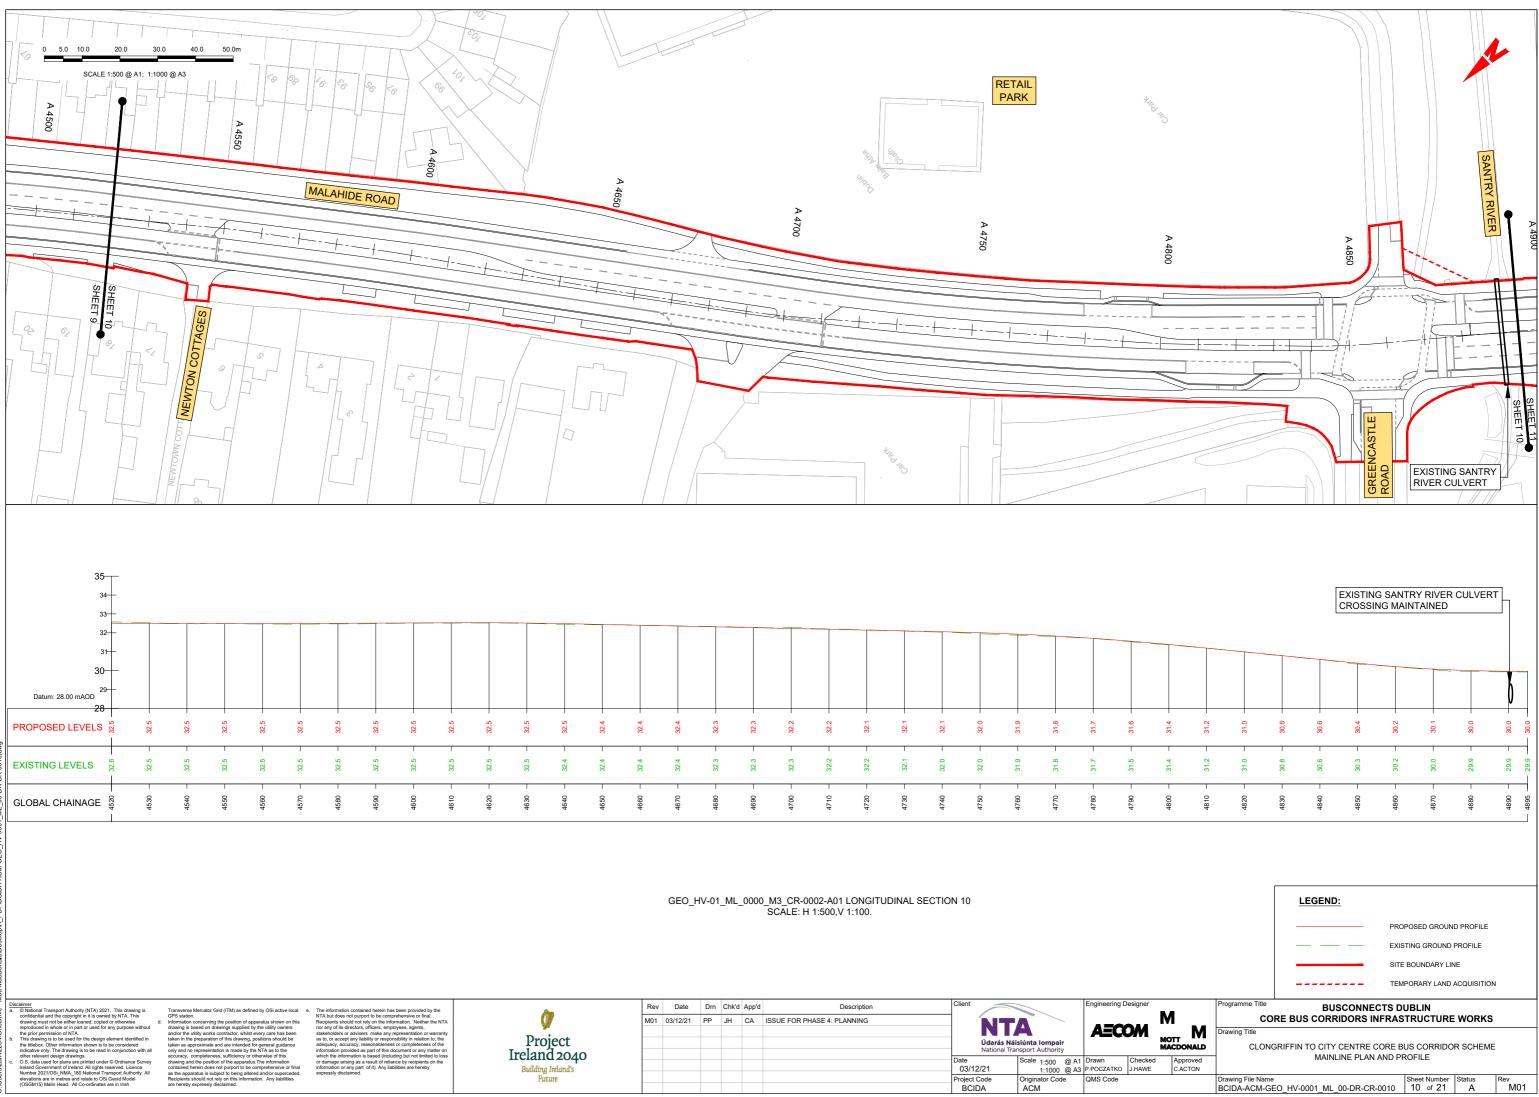

 Drawing File Name
 Sheet Number
 Status

 BCIDA-ACM-GEO_HV-0001_ML_00-DR-CR-0010
 10 of 21
 A
 M01

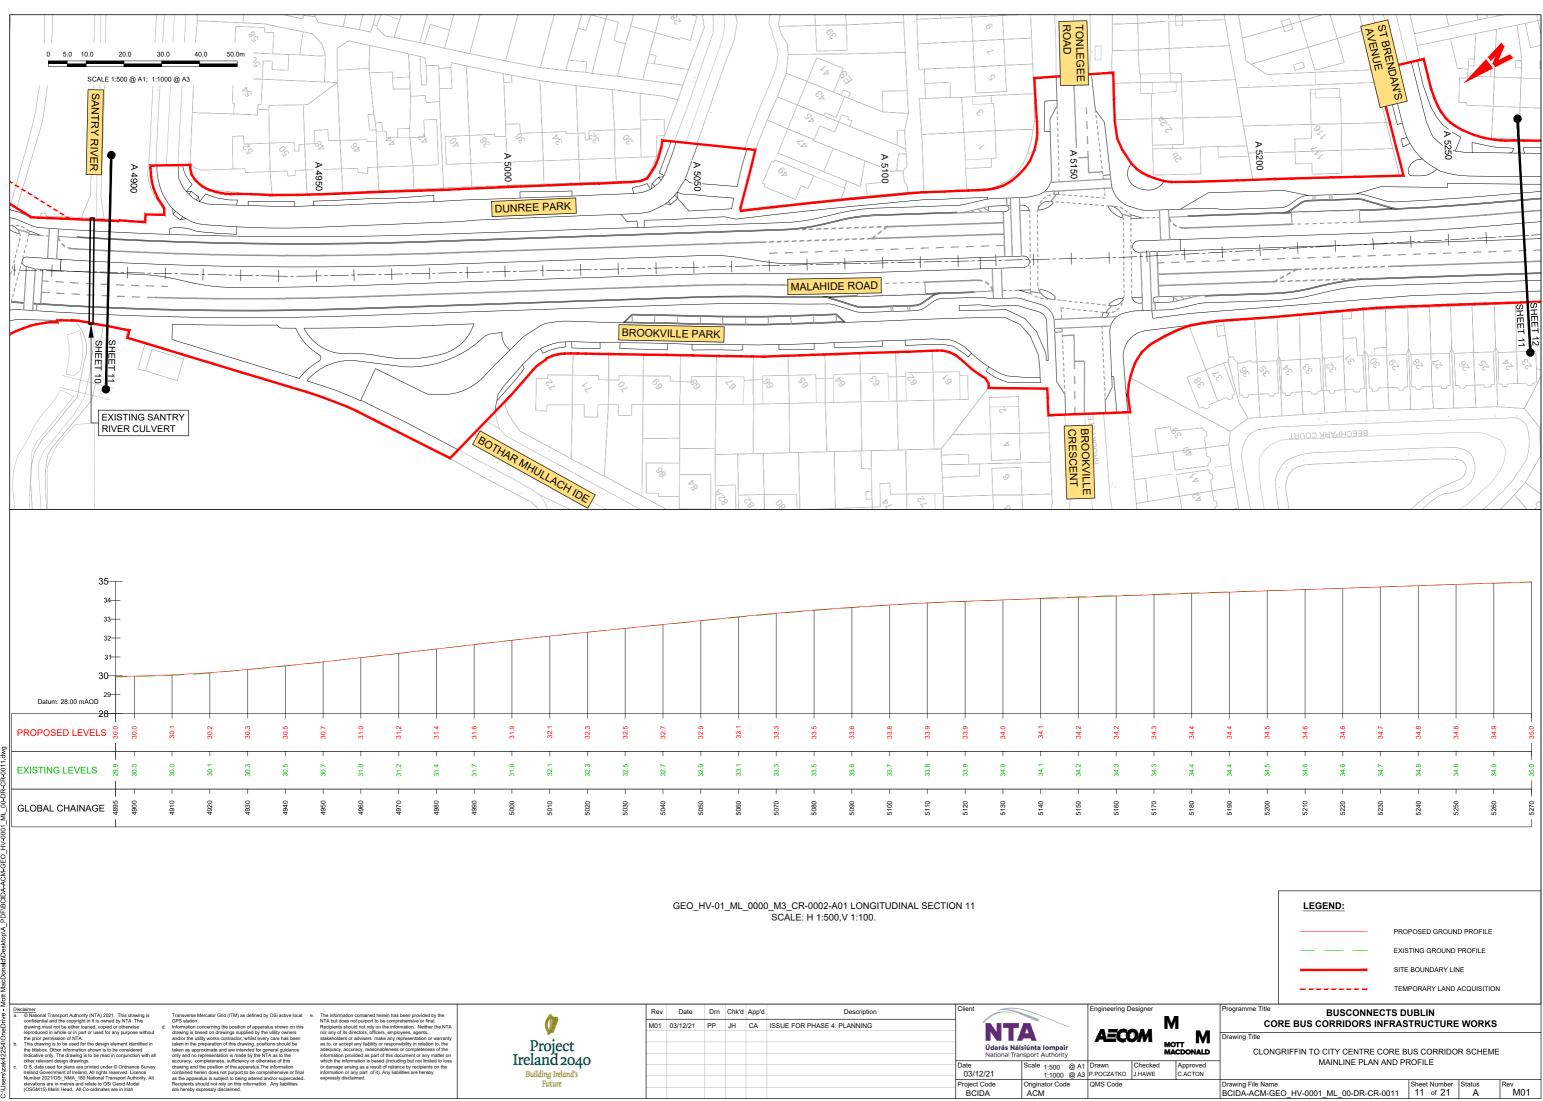


Project Code BCIDA	Originator Code ACM	QMS Code	
DO NOT	SCALE USE FIGU	JRED DIMEN	ISIONS ON

O.S. da


Information drawing is b and/or the u taken in the taken as ap only and no accuracy, (drawing an contained F

Drawing File Name	Sheet Number	Status	Rev
BCIDA-ACM-GEO_HV-0001_ML_00-DR-CR-0011	11 of 21	A	M01

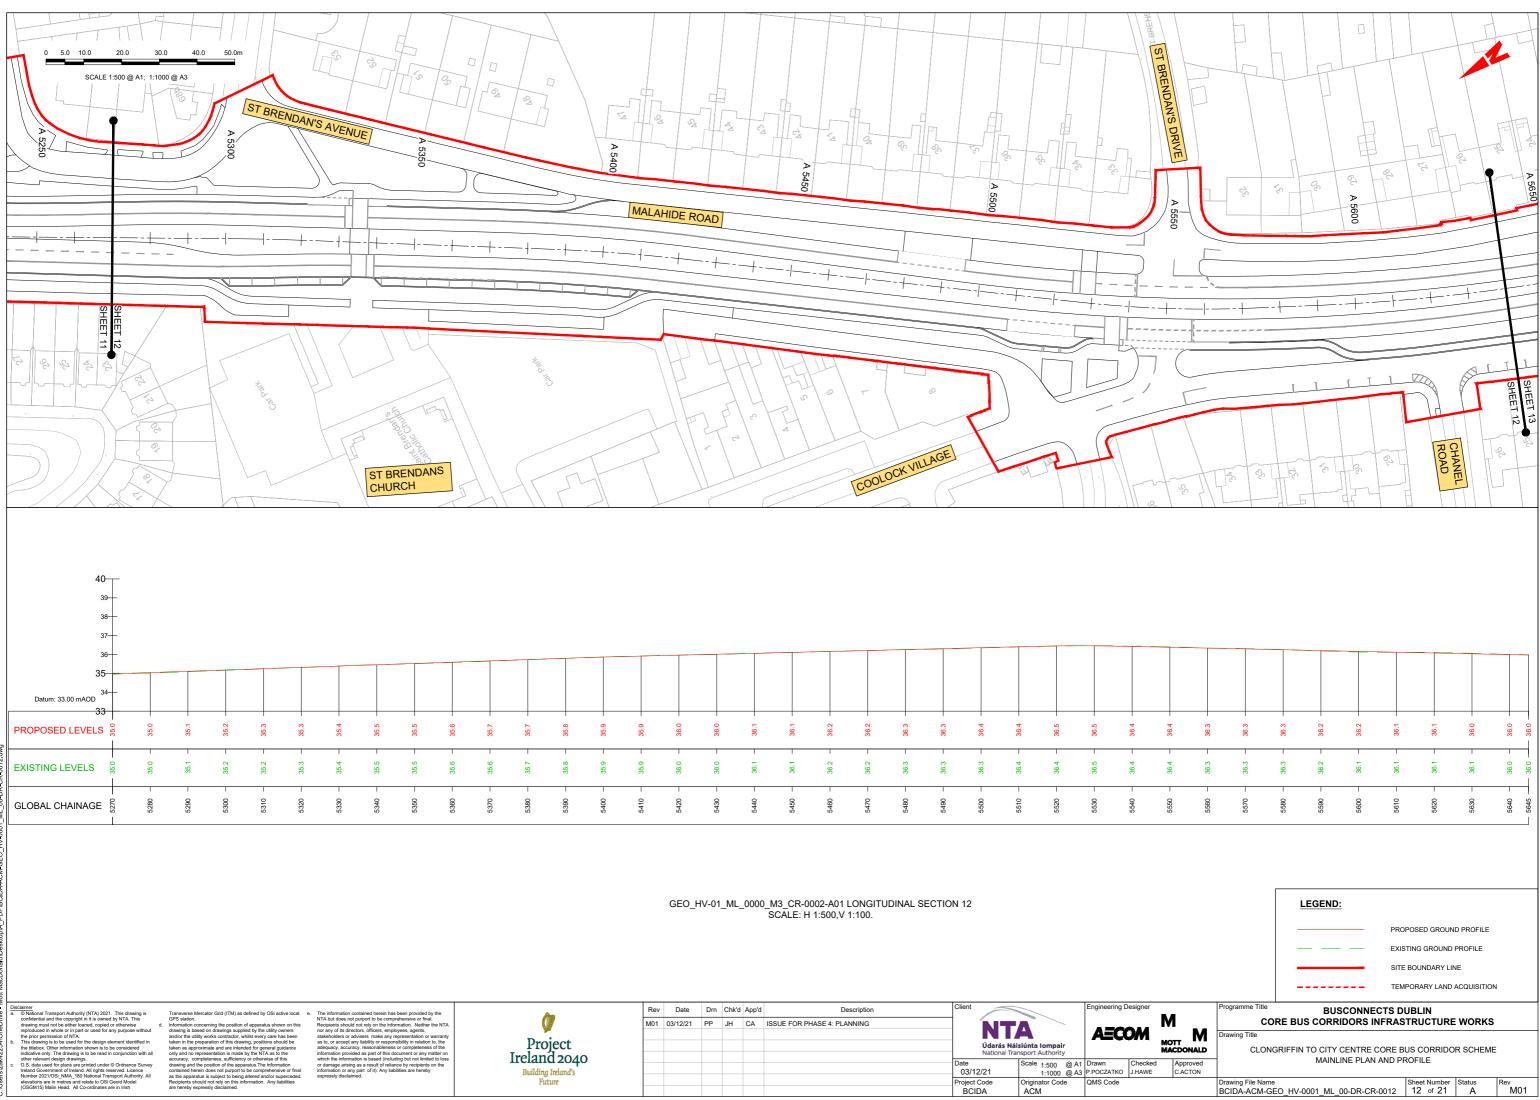


DO NOT SCALE USE FIGURED DIMENSIONS ON
--

ONLY

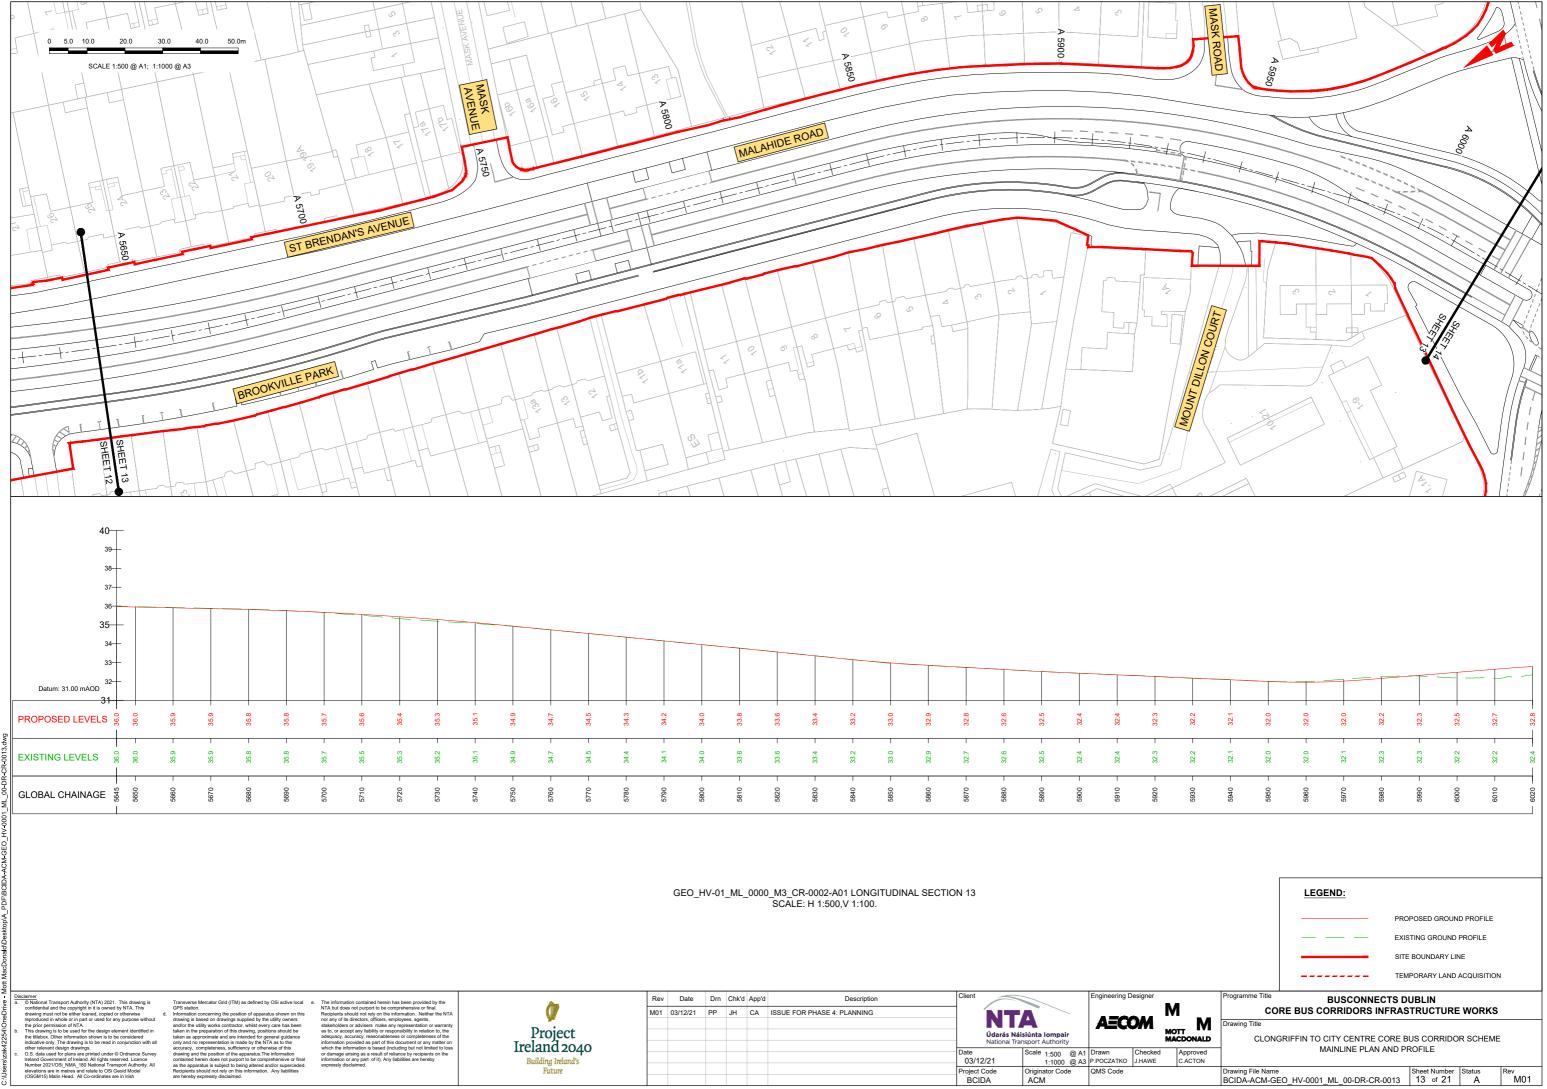


DO NOT SCALE USE FIGURED DIMENSIONS ONLY

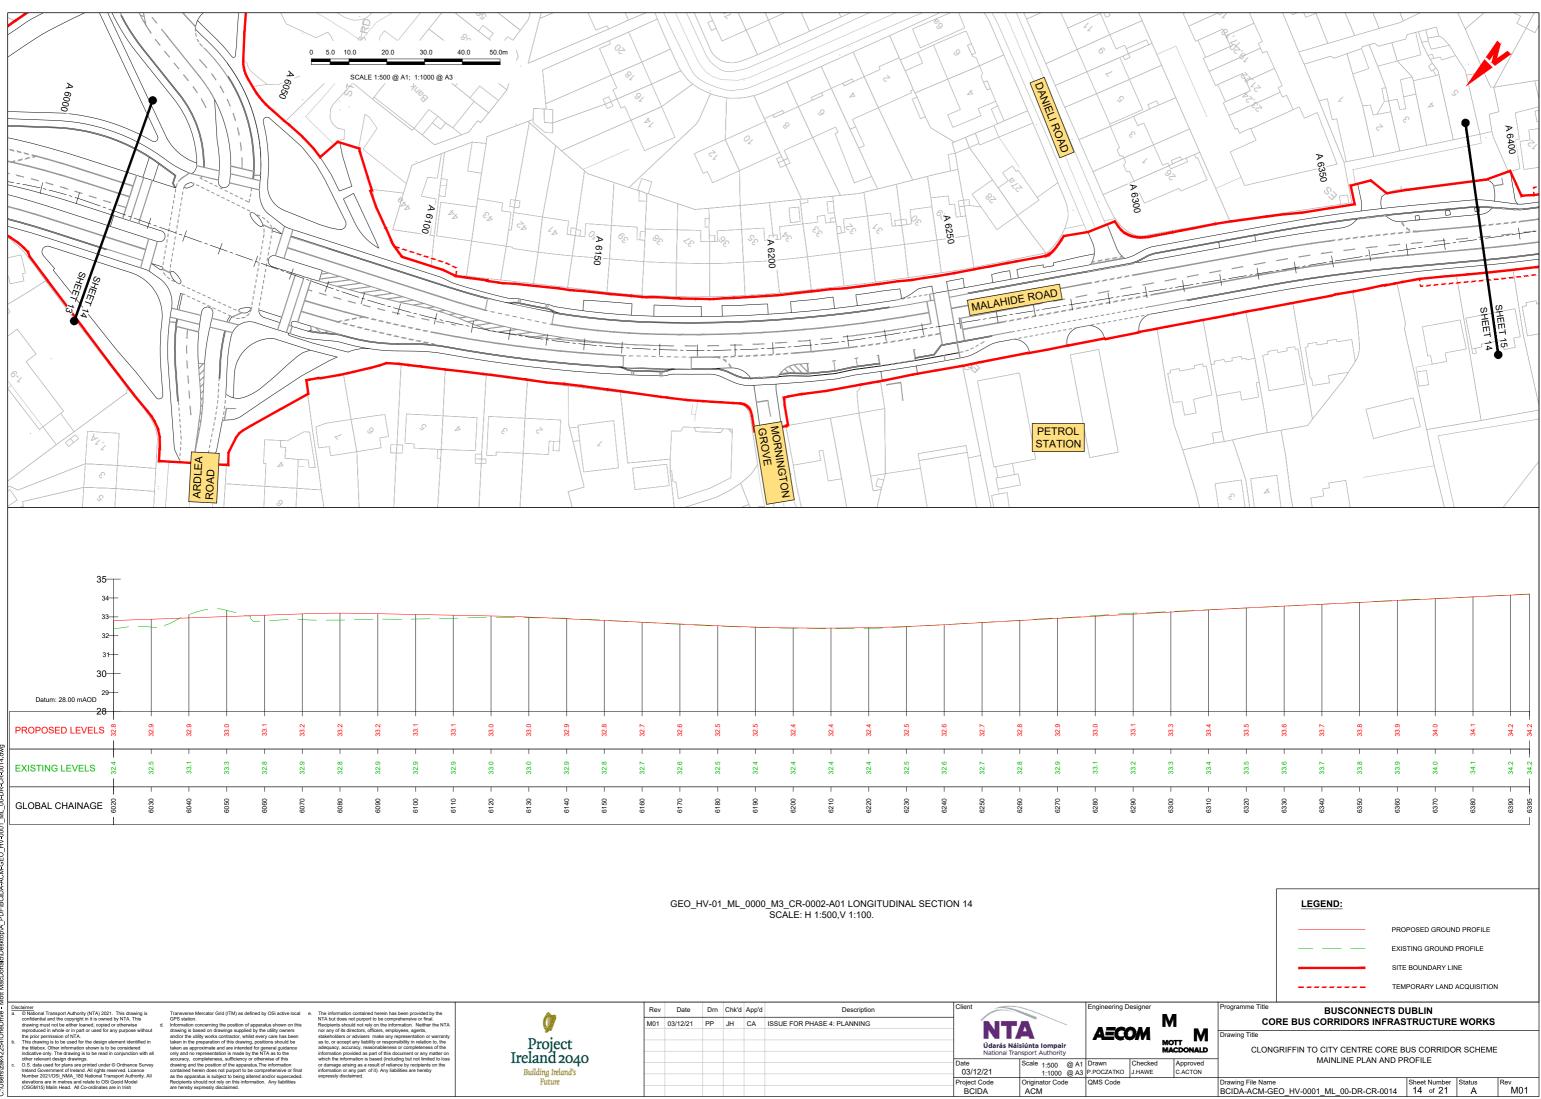

DO NOT	SCALE	USE	FIGURED	DIMENSIONS	ON


Drawing File Name BCIDA-ACM-GEO_HV-0001_ML_00-DR-CR-0014	Sheet Number 14 of 21	Status A	Rev M01
BCIDA-ACIVI-GEO_HV-0001_IVIL_00-DR-CR-0014	14 0 21	A	

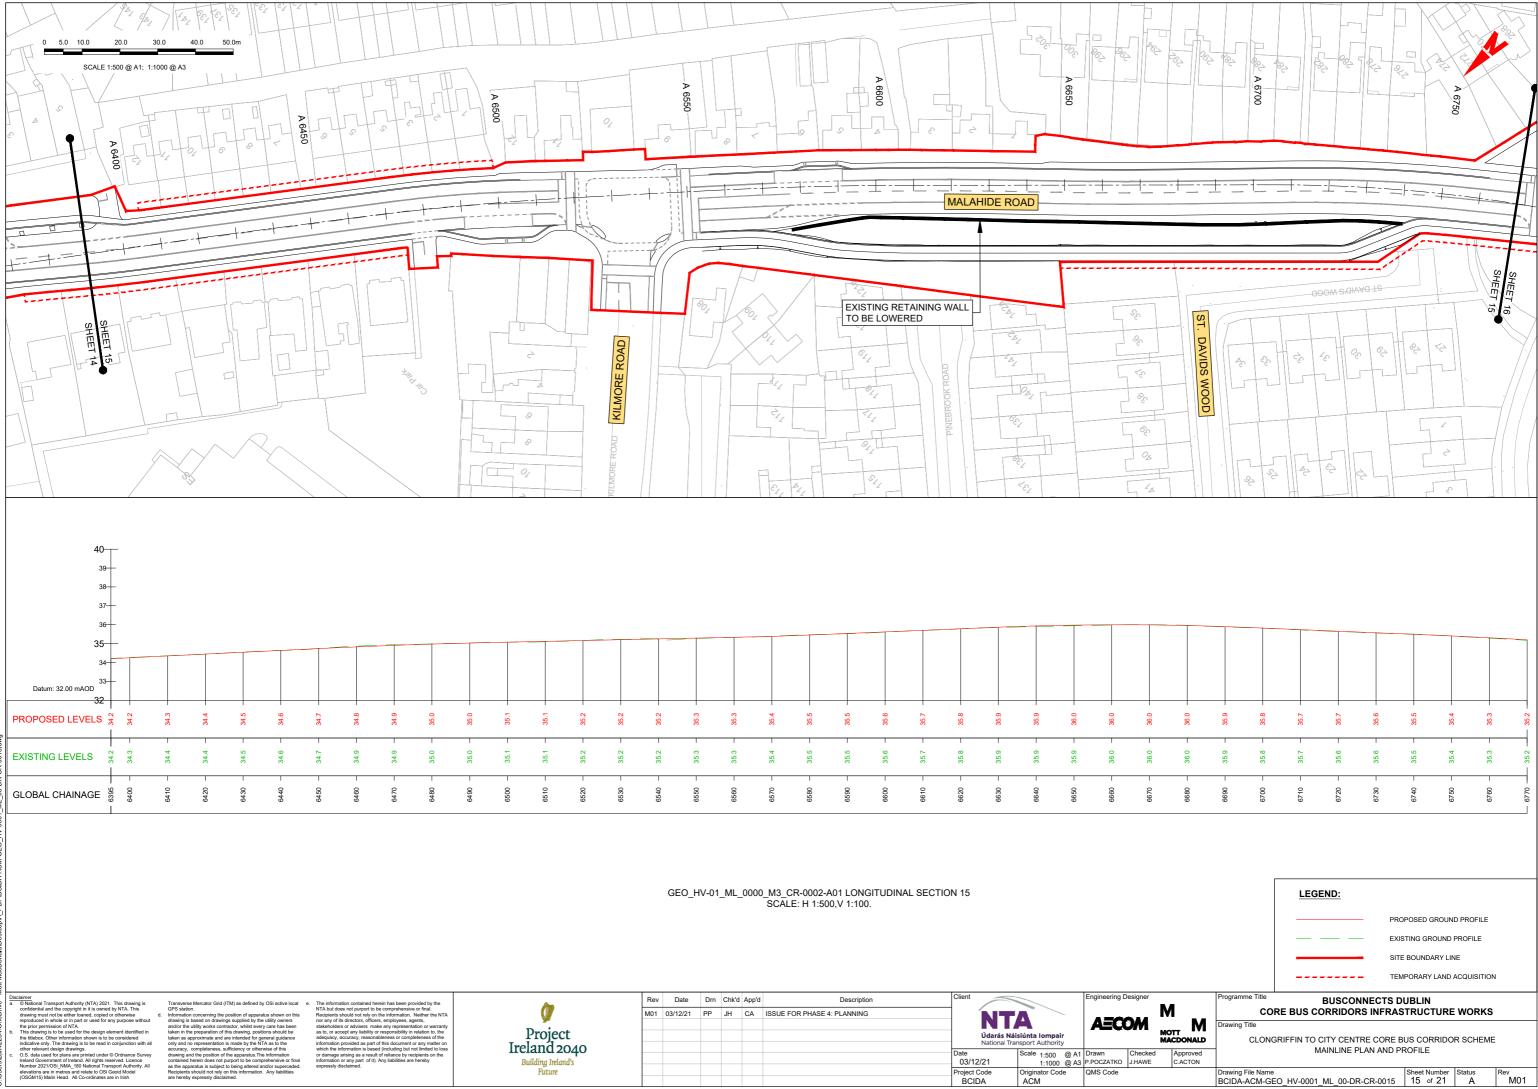

				Ξ
DO NOT :	SCALE U	SE FIGURED	DIMENSIONS (С


SCALE USE FIGURED DIMENSIONS O

ONLY

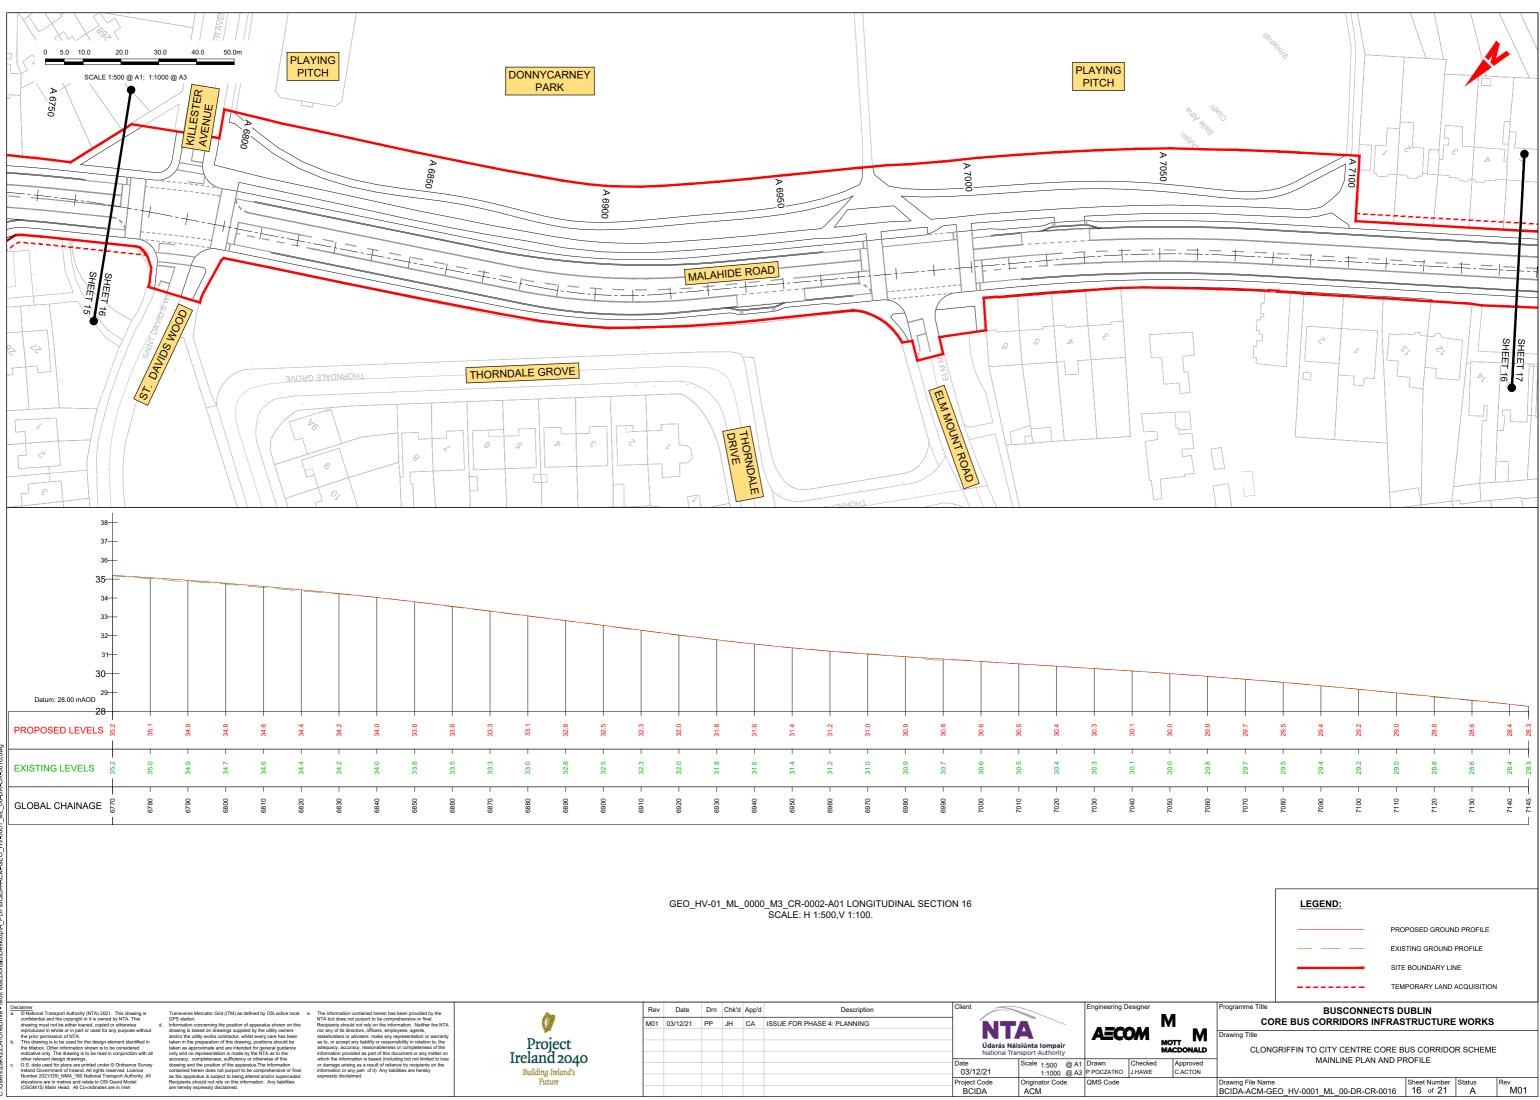


 Drawing File Name
 Sheet Number
 Status


 BCIDA-ACM-GEO_HV-0001_ML_00-DR-CR-0016
 16 of 21
 A
 M01

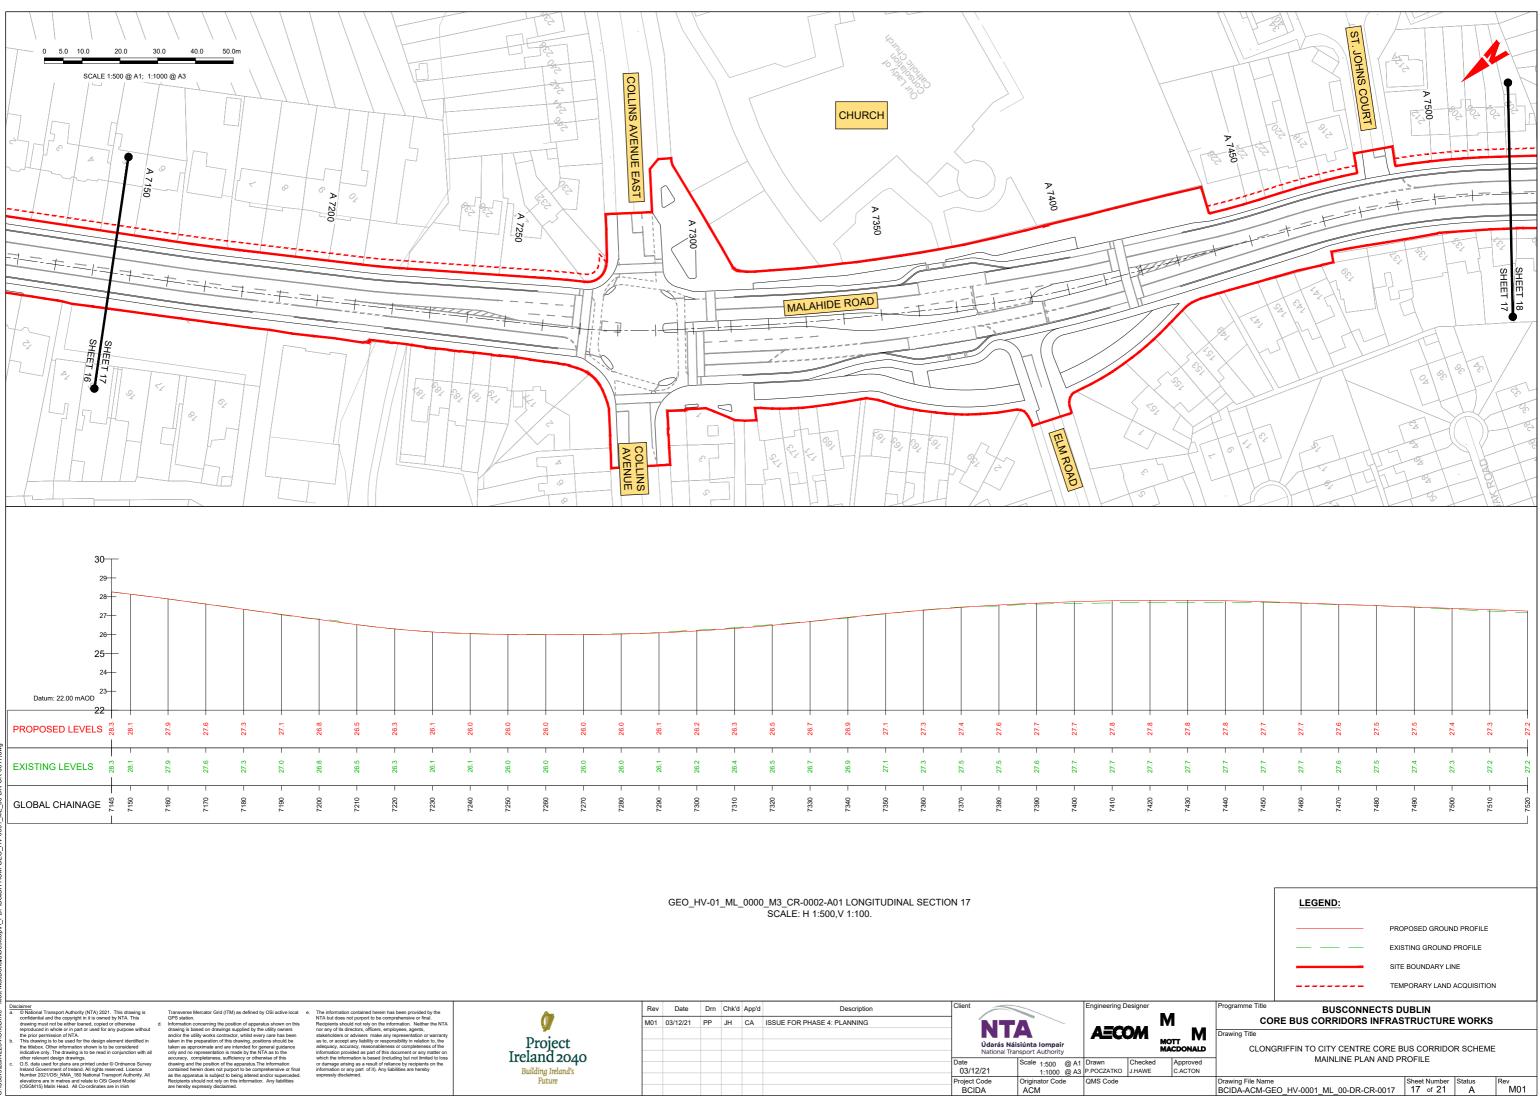

Rev	Date	Drn	Chk'd	App'd	Description	Client		Engineering D	esigner	
M01	03/12/21	PP	JH	CA	ISSUE FOR PHASE 4: PLANNING					М
							láisiúnta lompair Transport Authority	A=CC	Ж	МОТ МАС
						Date 03/12/21	Scale 1:500 @ A1 1:1000 @ A3	Drawn P.POCZATKO	Checked J.HAWE	ļ
						Project Code BCIDA	Originator Code ACM	QMS Code		

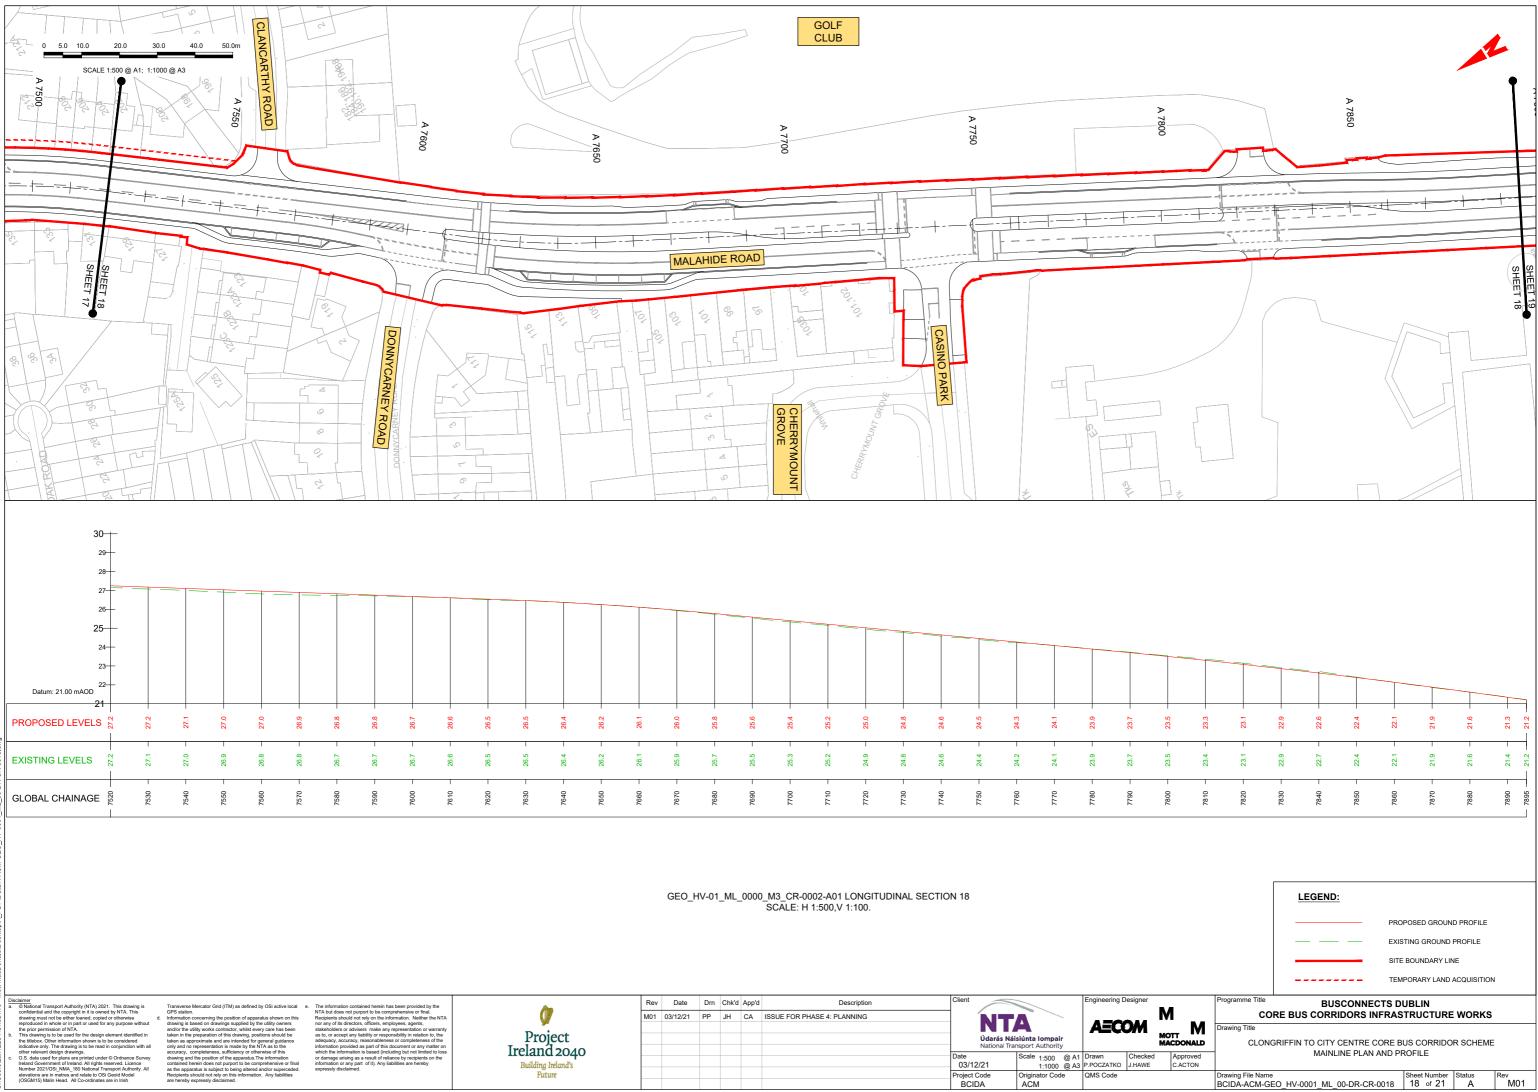


Rev	Date	Drn	Chk'd	App'd	Description	Client			esignei	
M01	03/12/21	PP	JH	CA	ISSUE FOR PHASE 4: PLANNING	— ́NT		AECO	244	Μ
							áisiúnta lompair ansport Authority		///1	MOTT MACDO
						Date 03/12/21	Scale 1:500 @ A1 1:1000 @ A3	Drawn P.POCZATKO	Checked J.HAWE	App C.A
						Project Code BCIDA	Originator Code ACM	QMS Code		
						DO NO	T SCALE USE FIG	URED DIME	NSIONS (ONLY

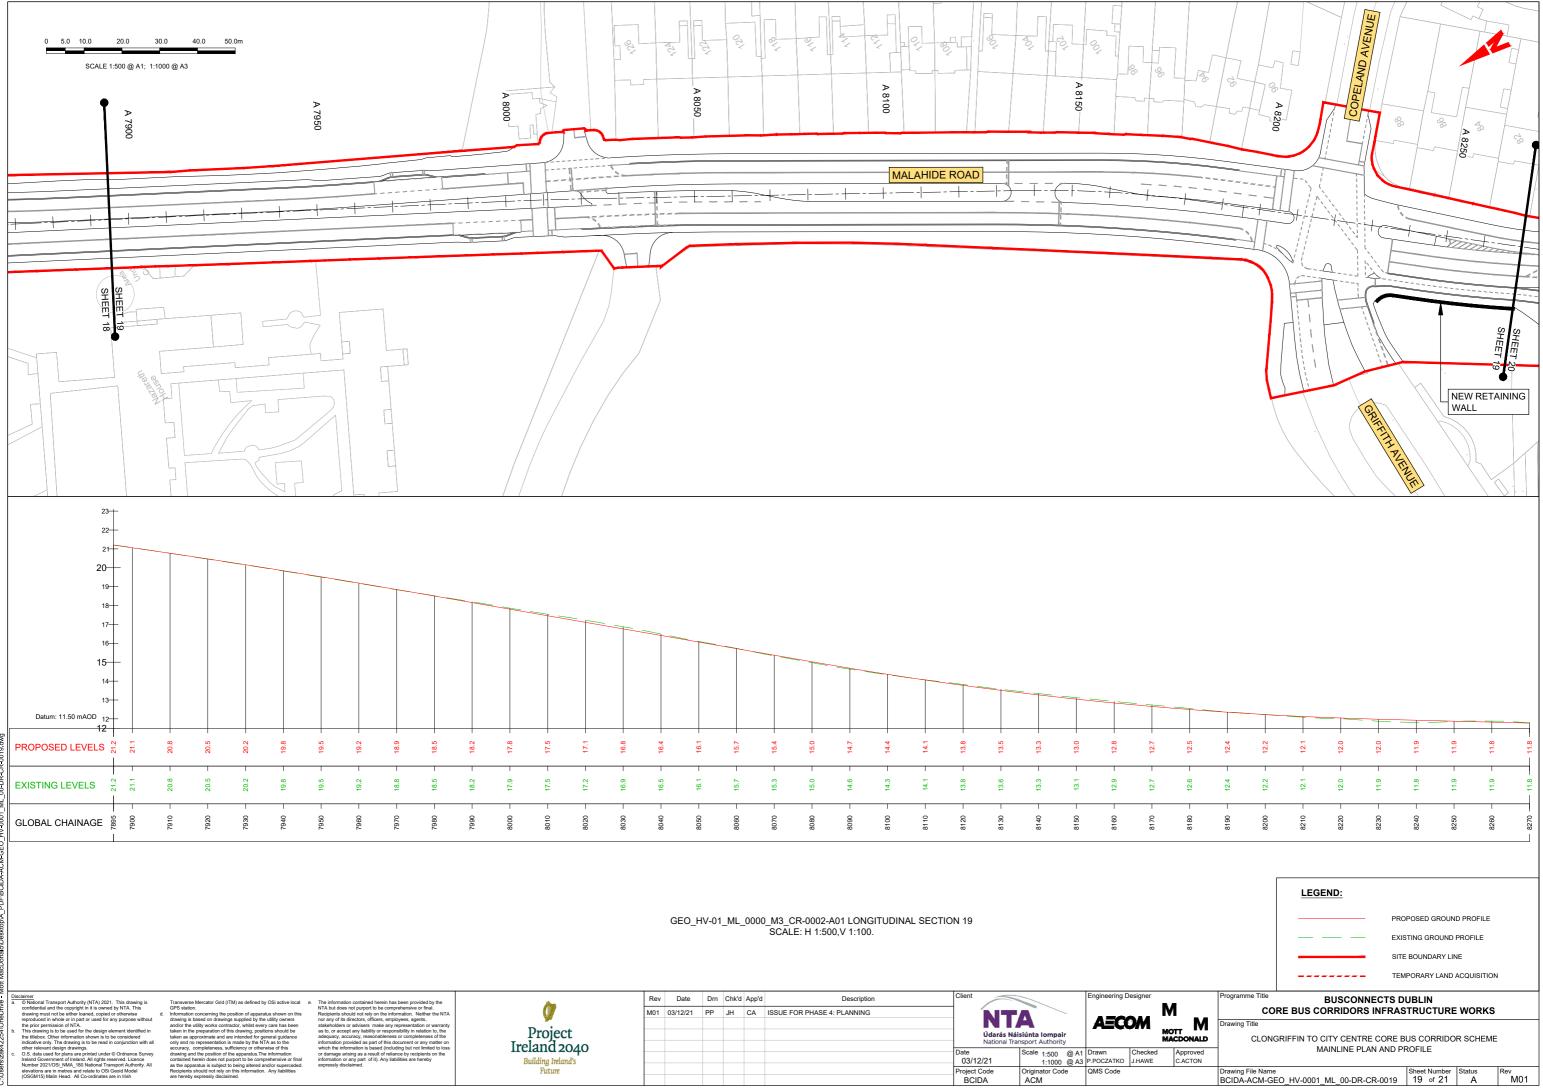

DO NOT SCALE USE FIGURED DIMENSIONS ONLY


		. 1	1			i			
то 10 к	4 C 2 1 2 C 2	1 3	12.1	0	9	11.9	11.9	11.8	φ.
÷	2 E		÷ 🗘	1	1	÷	Ę	Ę	÷
I	I	I	1	I	1	1	1	1	
40 6	10.4	1 9	12.1	0	11.9	φ	11.9	11.9	¢0
5	i 5	5 2	i 🛱	5	Ŧ	÷	÷	Ę	Ŧ
	I		1	1	1			1	
8180	8190	8200	8210	8220	8230	8240	8250	8260	8270
à	5 è	5 6	82	82	82	82	82	82	82


Drawing File Name	Sheet Number	Status	Rev
BCIDA-ACM-GEO_HV-0001_ML_00-DR-CR-0019	19 of 21	A	M01

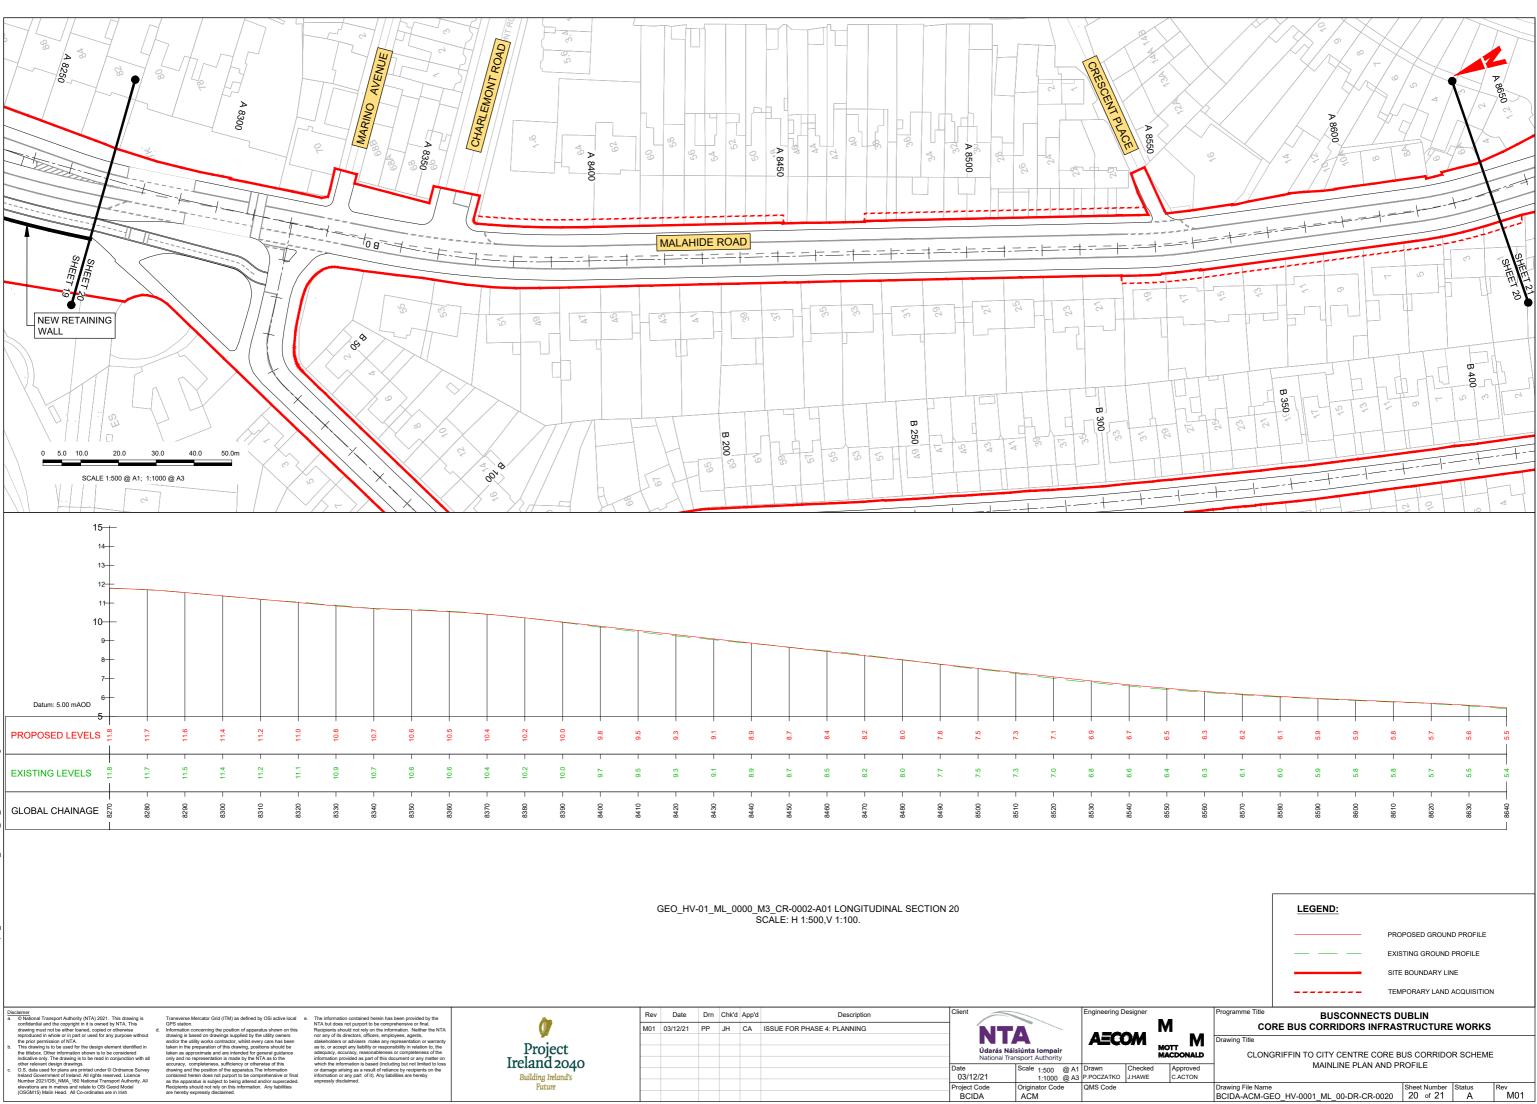

DO NOT SCALE USE FIGURED DIMENSIONS ONLY


Drawing File Name	Sheet Number	Status	Rev
BCIDA-ACM-GEO_HV-0001_ML_00-DR-CR-0020	20 of 21	A	M01

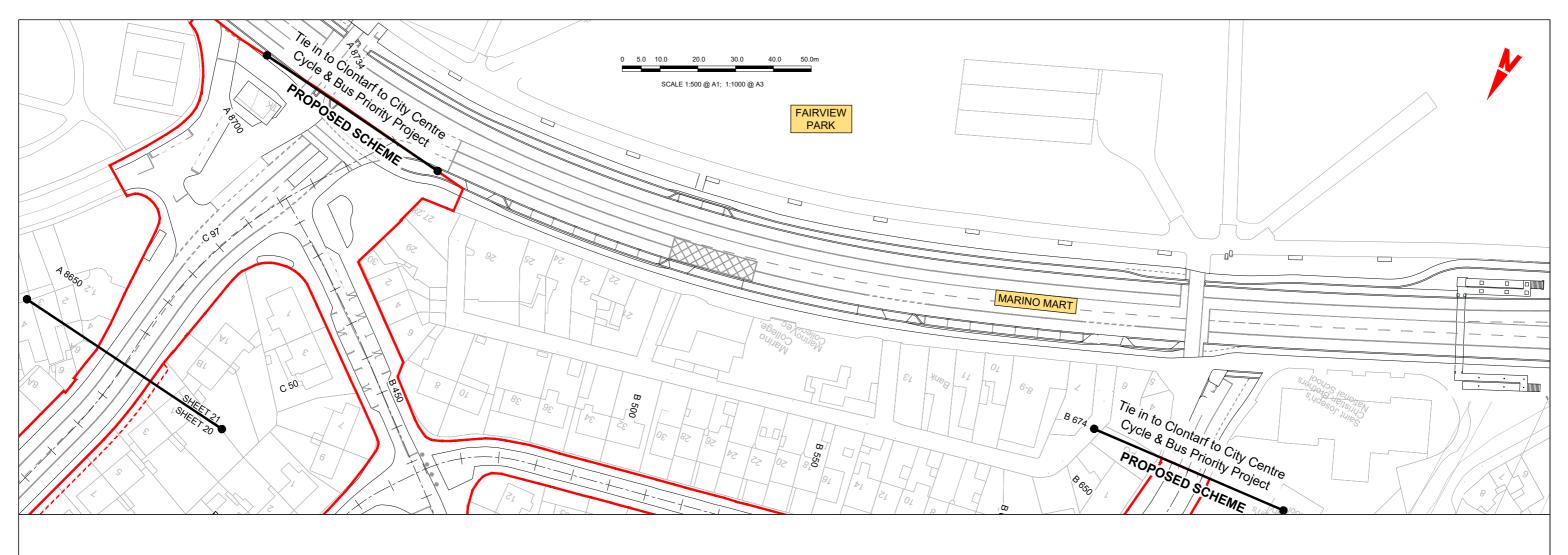

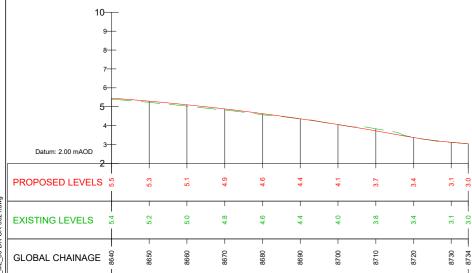

GEO_HV-01_ML_0000_M3_CR-0002-A01 LONGITUDINAL SECTION 21 SCALE: H 1:500,V 1:100.

	information contained herein has been provided by the	A	Rev	Date	Drn	Chk'd App'd	Description	Client		Engineering [-	
drawing must not be either loaned, copied or otherwise d. Information concerning the position of apparatus shown on this Recipier	nation coverning the position of apparatus shown on this ing is based of makings supplied by the utility owness or the utility works contractor, whilet every care has been as approximate and are intended for general guidance and no representation is made by the NTA as to the and no representation is made by the NTA as to the adv, completeness, sufficiency or otherwise of this and no representation is made by the NTA as to the information row/ded as part of this colument or any matter on work the information or any part of it). Any liabilities are hereby expressly disclaimed. Any liabilities repressing the state of the state of the information or any part of it). Any liabilities are hereby expressly disclaimed.	Project	M01	03/12/21	PP	JH CA	ISSUE FOR PHASE 4: PLANNING	Date Scale 1:1000 @ A Project Code Originator Code BCIDA ACM			N N N N N N N N N N N N N N N N N N N	
the prior permission of NTA. and/or the utility works contractor, whilst every care has been stakeho b. This drawing is to be used for the design element identified in the titbeox. Other information shown is to be considered taken a supproximate and are ininheded for general guidance adequate												MOTT
c. O.S. data used for plans are printed under © Ordnance Survey Ireland Government of Ireland. All rights reserved. Licence drawing and the position of the apparatus. The information or dama information information or dama										A1 Drawn A3 P.POCZATKO	Checked J.HAWE	App C.A
elevations are in metres and relate to OSI Geoid Model (OSGM15) Malin Head. All Co-ordinates are in Irish are hereby expressly disclaimed.										QMS Code		
DO NOT SCALE USE FIGURED DIMENSIONS ONLY										ONLY		

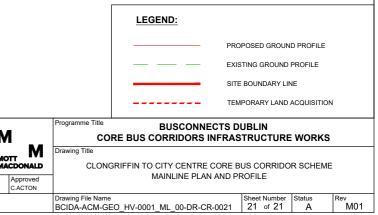





Údarás Náisiúnta Iompair National Transport Authority

National Transport Authority Dún Scéine Harcourt Lane Dublin 2 D02 WT20



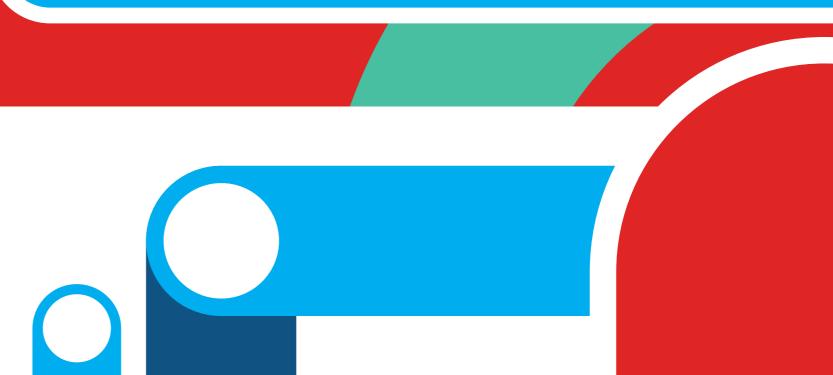

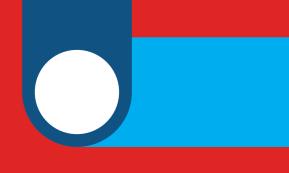

Project Ireland 2040 Building Ireland's Future