



1 FLOOR PLAN  
1:100 @ A3

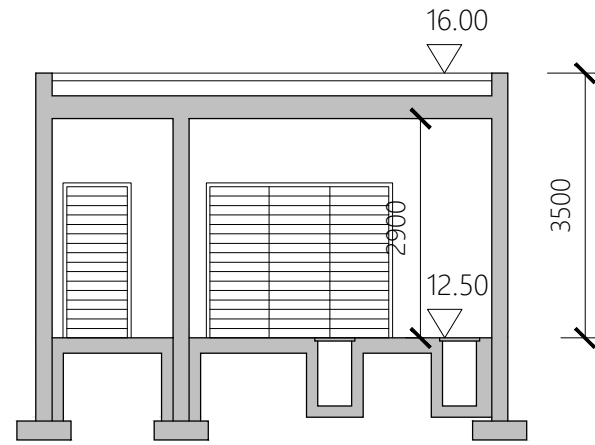


2 SECTION AA  
1:100 @ A3

Materials Key


- 1. DRY WALL STONE CONSTRUCTION
- 2. ALUMINIMUM CAPPING
- 3. ALUMINIMUM LOUVERED DOORS

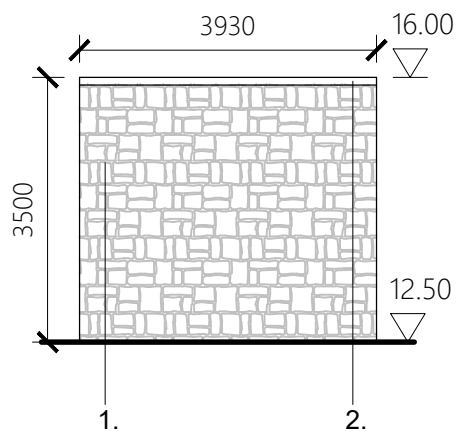


3 SOUTH ELEVATION  
1:100 @ A3

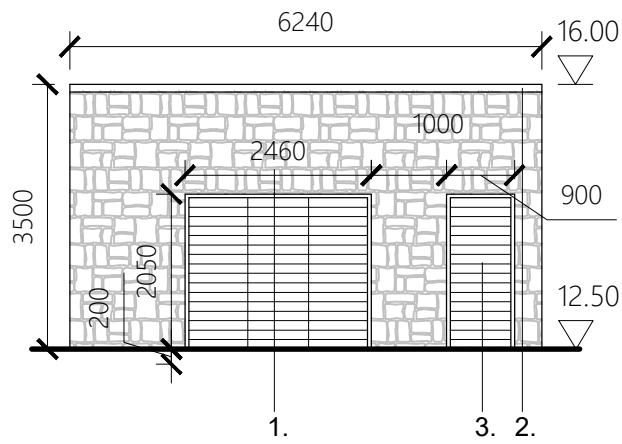


4 EAST ELEVATION  
1:100 @ A3

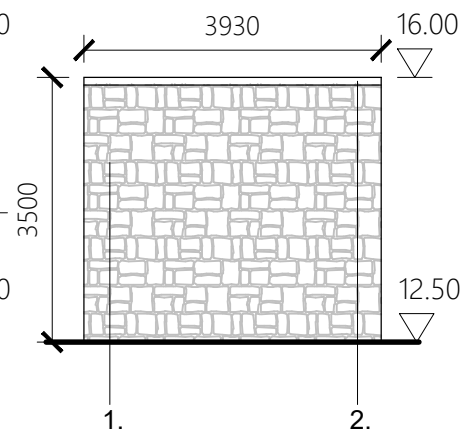

5 NORTH ELEVATION  
1:100 @ A3

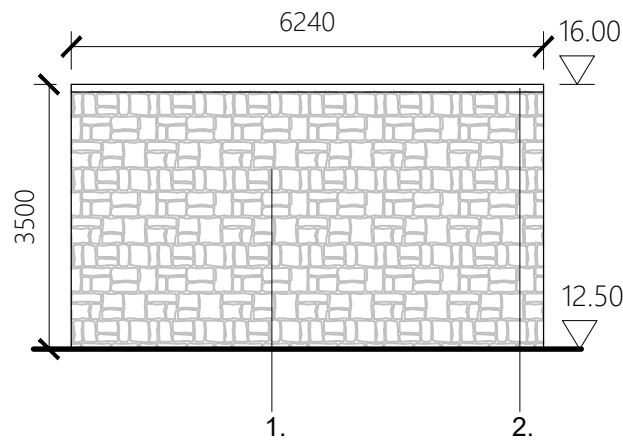

6 WEST ELEVATION  
1:100 @ A3

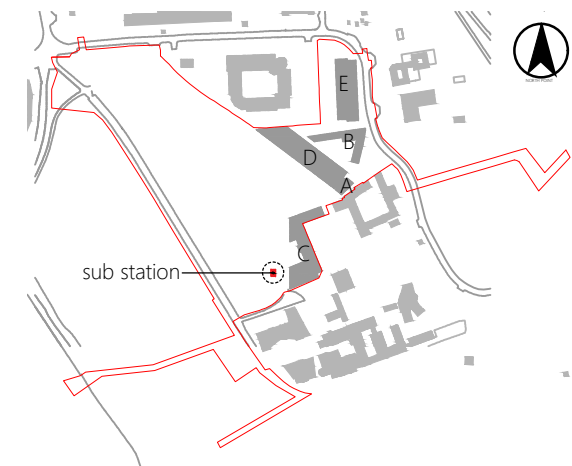

7 KEY  
NTS

B: 03-2022  
 A: 08-2021

SUB STATION COMPLIANCE

PROJECT: PHASE 2- THE FARM- BESSBOROUGH DRAWING DESCRIPTION: SUB STATION PLANS, ELEVATIONS & SECTION CLIENT: ESTUARY VIEW ENTERPRISES LTD  
 SCALE: 1:100 @ A3 DATE: 06.2021 OVERSEEN BY: AH APPROVED BY: GB DRAWING NO.: 400

28, Richmond Hill, Belfield, Cork, Ireland t: + 353 (0)21 2398855 f: + 353 (0)21 2398827 e: info@shipseybarry.com www.shipseybarry.com © COPYRIGHT of SHIPSEY BARRY Ltd. This drawing or design may not be reproduced without express written permission of SHIPSEYBARRY Ltd

**SHIPSEYBARRY**  
place makers