





# ASPECT RATIO

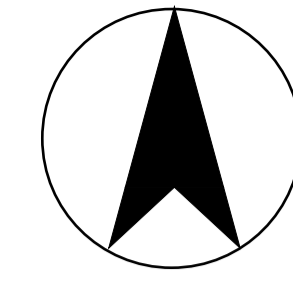

FARM SCHEME  
BUILDINGS: A, B, C, D, E  
140 APARTMENTS

	NO.	%
1 BEDROOM AP.	70	50.0 %
2 BEDROOMS AP. 3P	12	8.6 %
2 BEDROOM AP. 4P	57	40.7 %
3 BEDROOMS AP.	1	0.7 %
TOTAL NO.	140	100 %

## BUILDING C

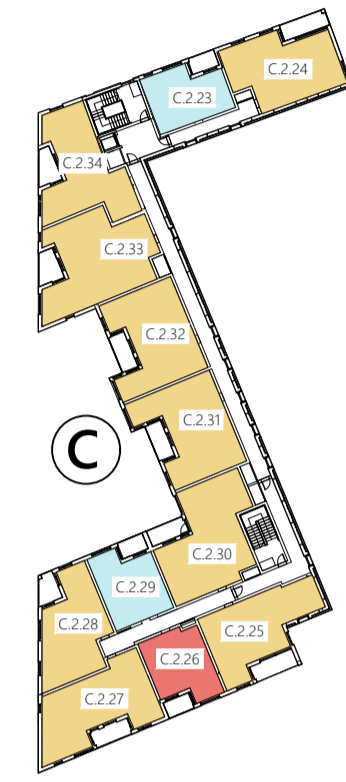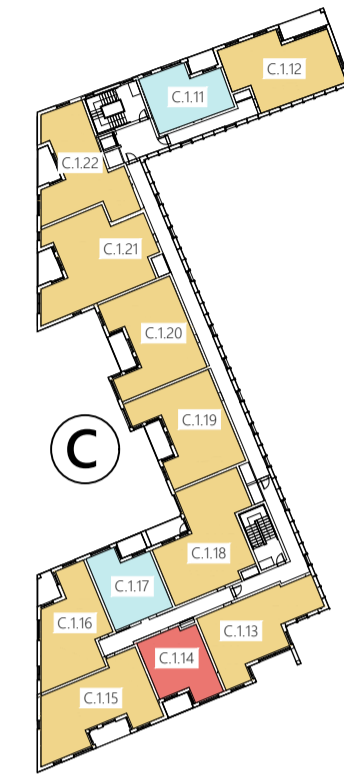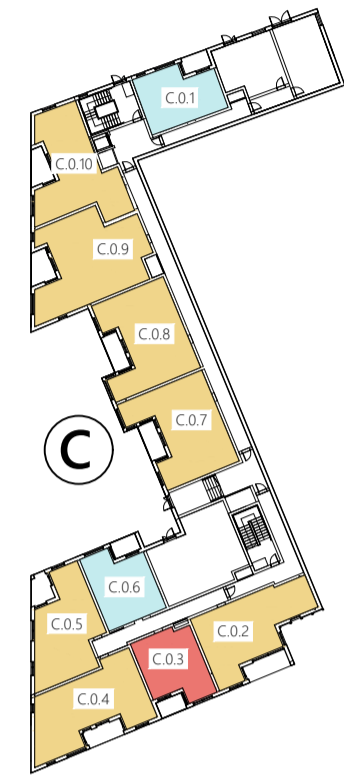

0 LEVEL 0 (GROUND FLOOR PLAN)  
SCALE NTS

1 LEVEL 1 (FIRST FLOOR PLAN)  
SCALE NTS




2 LEVEL 2 (SECOND FLOOR PLAN)  
SCALE NTS

ASPECT	TOTAL NO.	%
DUAL	57	40.7
SOUTH	31	22.15
EAST/WEST	28	20.0
NORTH OVER AMENITY	24	17.15
	140	100%

LEGEND

- DUAL ASPECT
- SOUTH ASPECT
- EAST/WEST ASPECT
- NORTH ASPECT OVER AMENITY

## BUILDINGS D, E

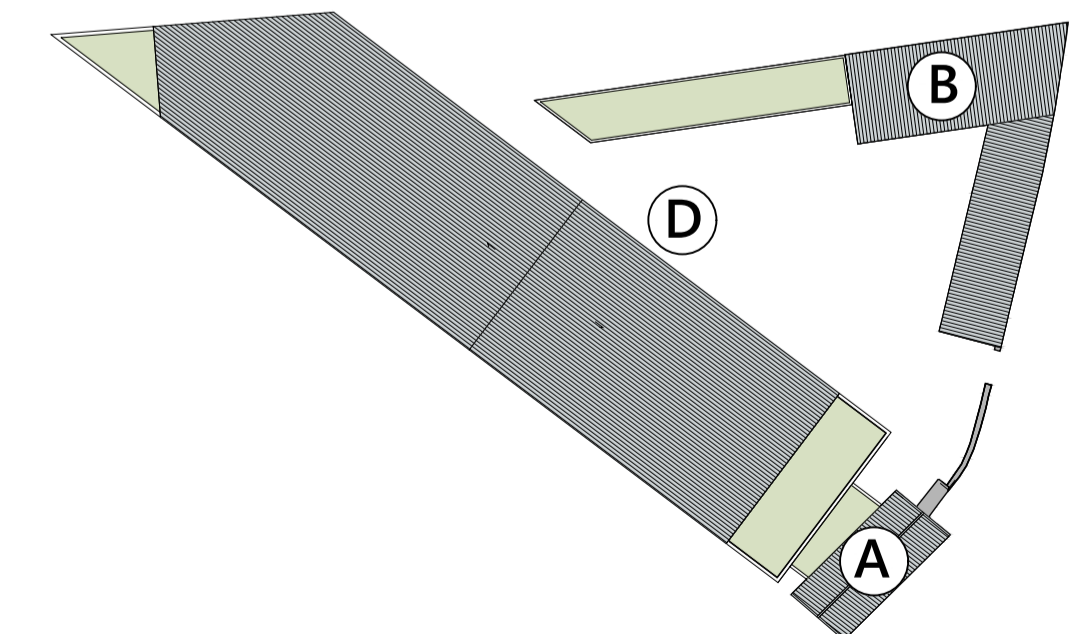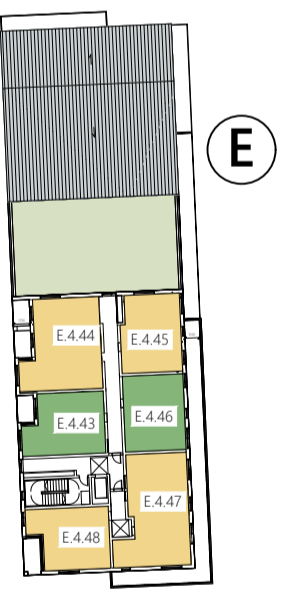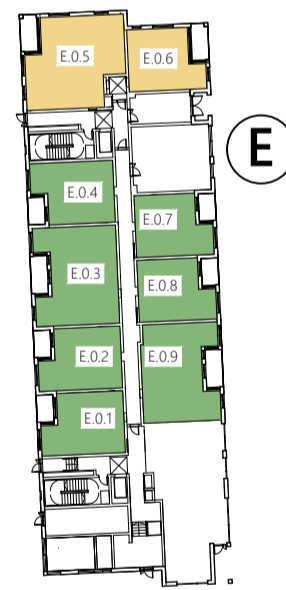

0 LEVEL 0 (GROUND FLOOR PLAN)  
SCALE NTS

1 LEVEL 1 (FIRST FLOOR PLAN)  
SCALE NTS

2 LEVEL 2 (SECOND FLOOR PLAN)  
SCALE NTS

3 LEVEL 3 (THIRD FLOOR PLAN)  
SCALE NTS

4 LEVEL 4 (FOURTH FLOOR PLAN)  
SCALE NTS

140 UNITS NTS A1

## ASPECT RATIO

**SHIPSEYBARRY**  
place makers

PROJECT: PHASE 2 - THE FARM - BESSBOROUGH DRAWING DESCRIPTION: ASPECT RATIO CLIENT: ESTUARY VIEW ENT. 2020 LTD.  
SCALE: NTS @ A1 DATE: 04.2021 OVERSEEN BY: AH APPROVED BY: GB DRAWING NO.: SB-2020-107-500