




1 Central Core - Plan L0 (Carpark)
SCALE 1:100

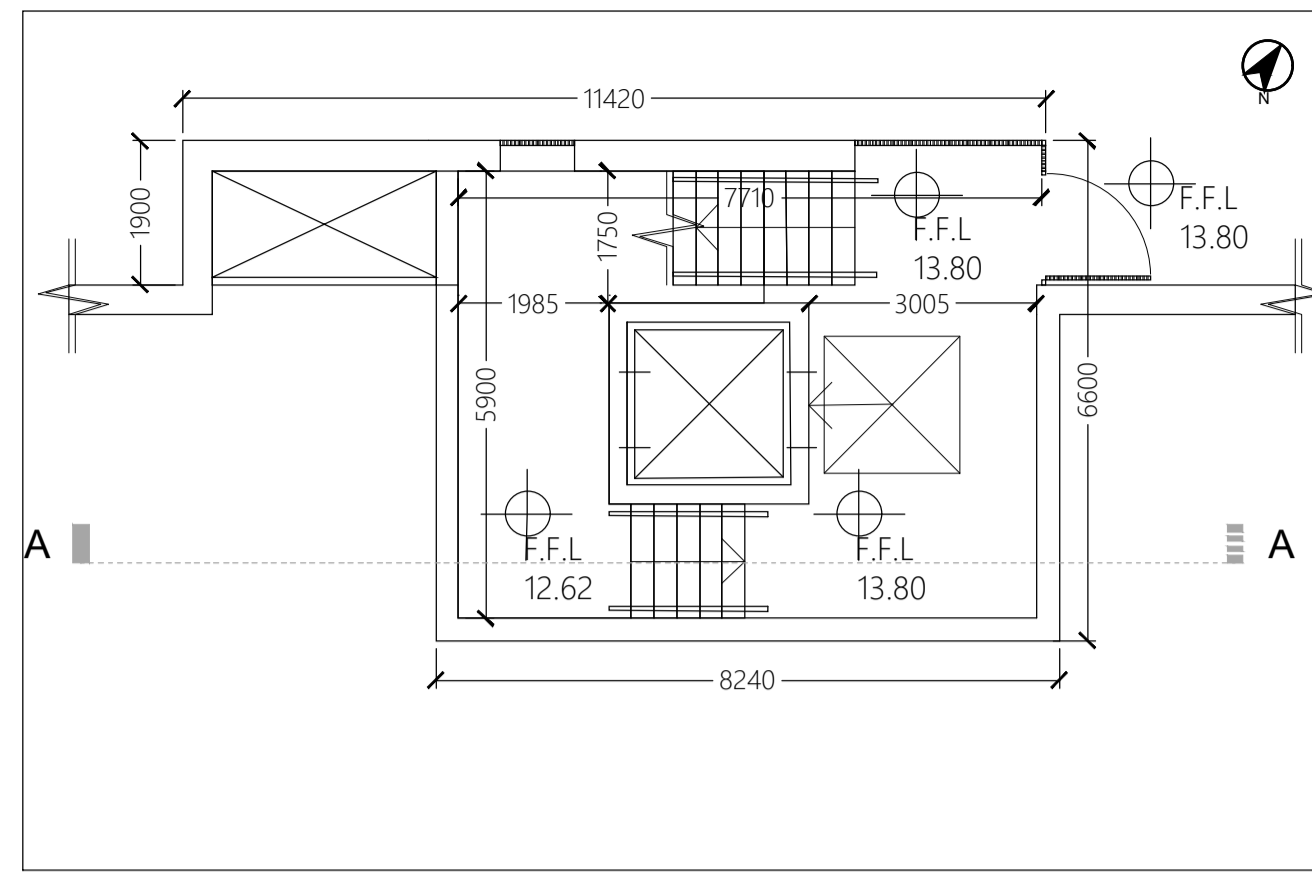


2 Central Core - Plan L1 (Street)
SCALE 1:100

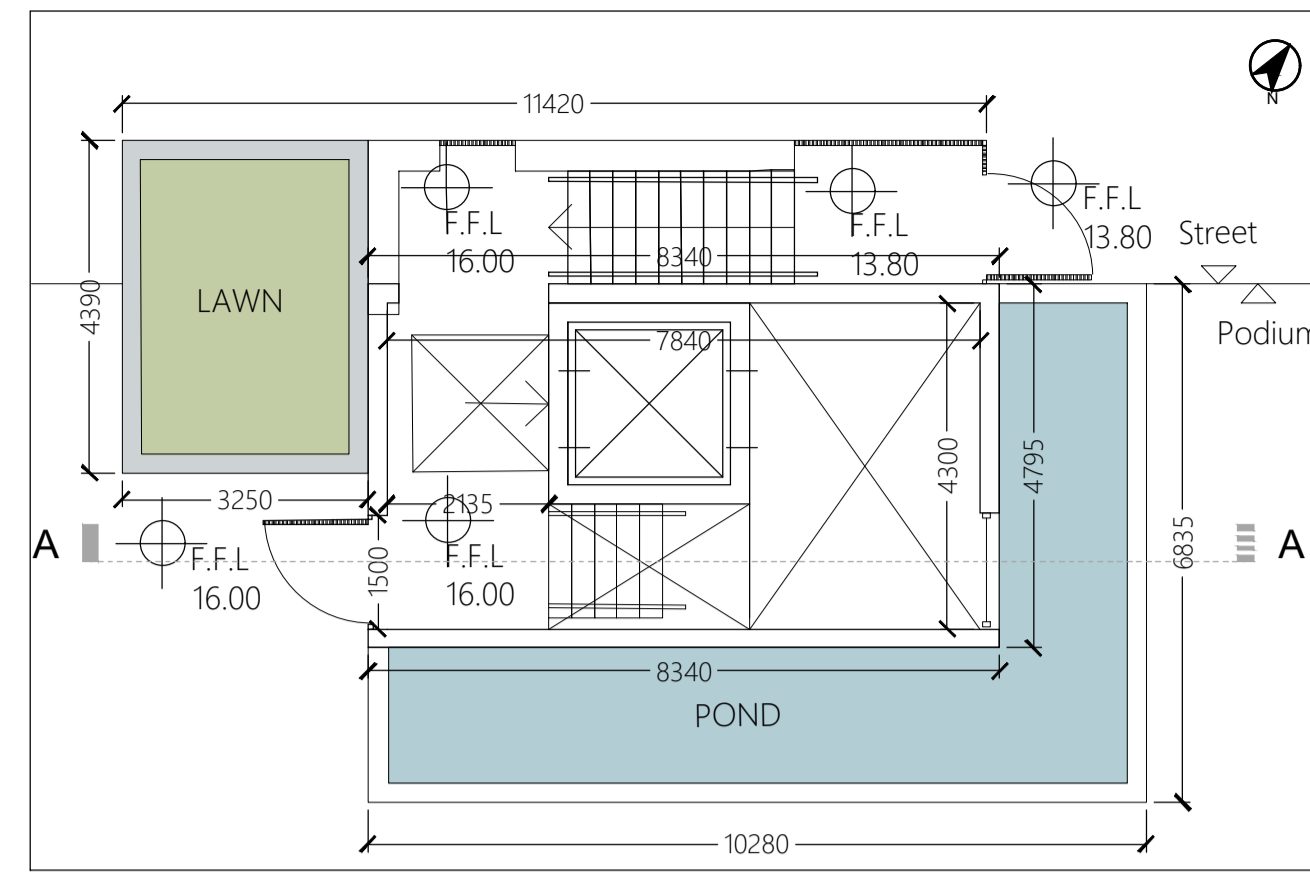


3 Central Core - Plan L2 (Podium)
SCALE 1:100

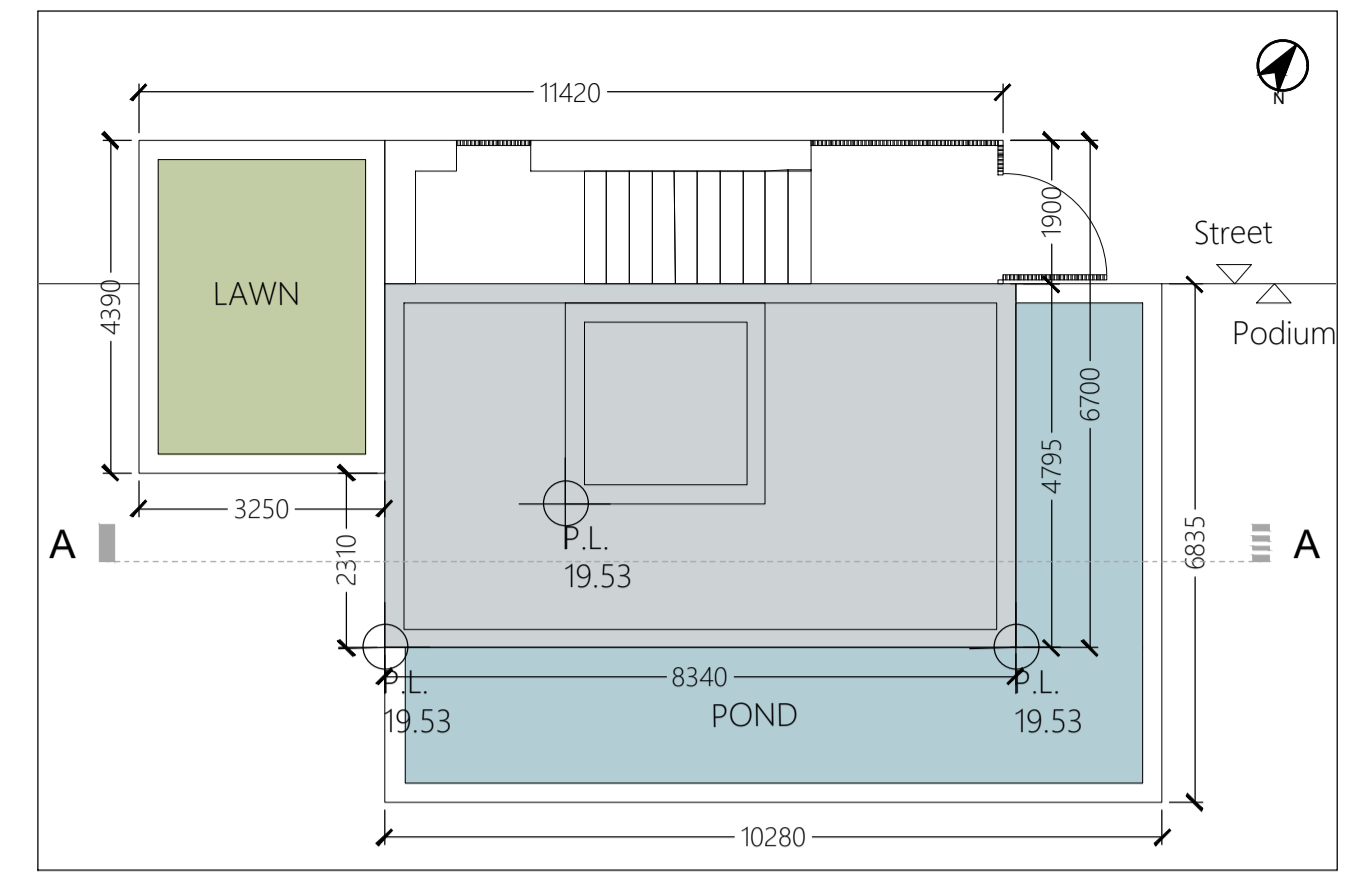


4 Central Core - Roof Plan
SCALE 1:100

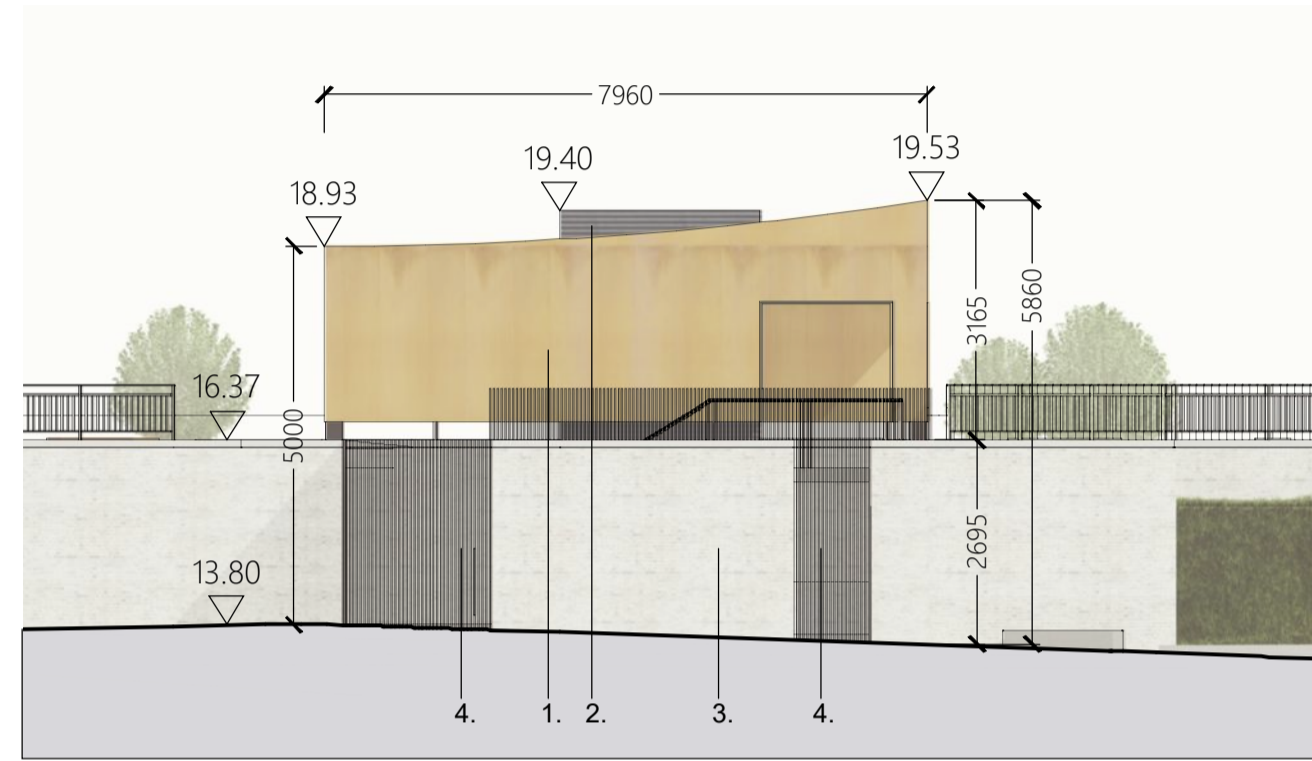


5 Central Core - North Elevation
SCALE 1:100

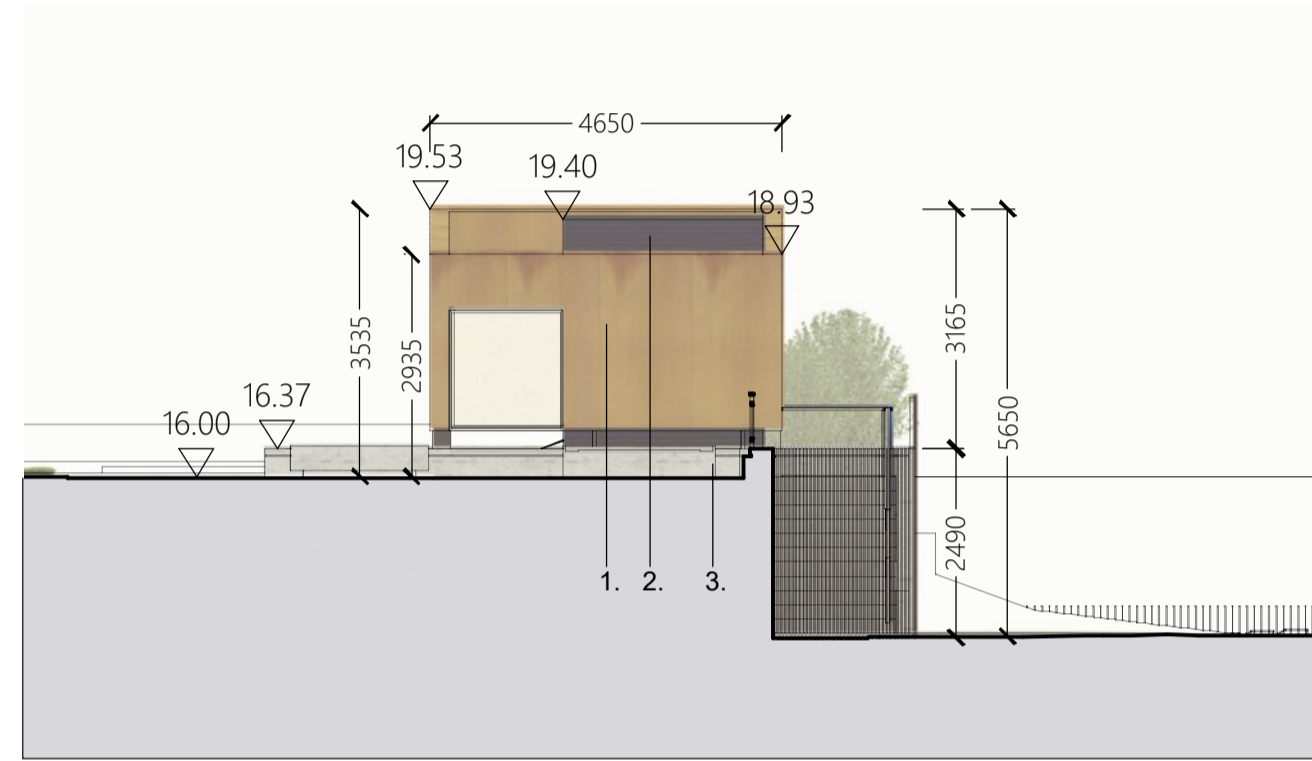


6 Central Core - East Elevation
SCALE 1:100

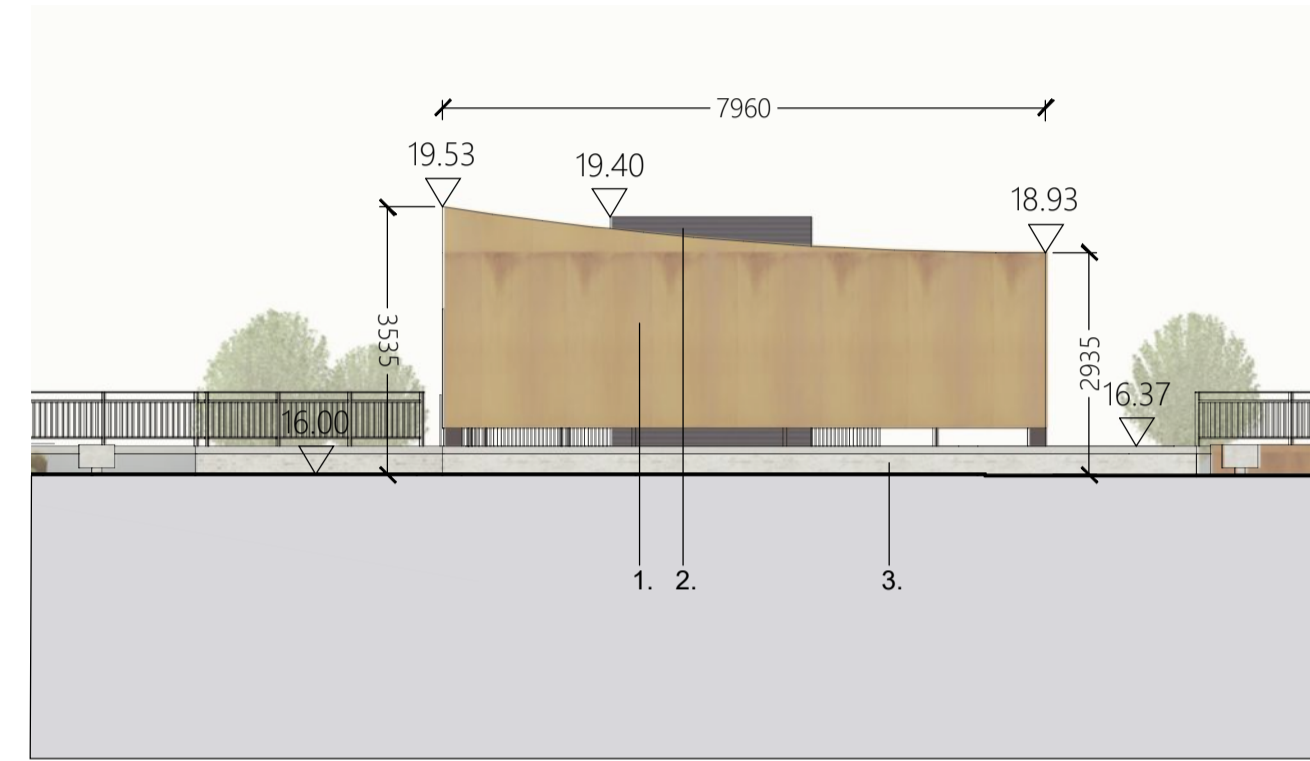


7 Central Core - South Elevation
SCALE 1:100

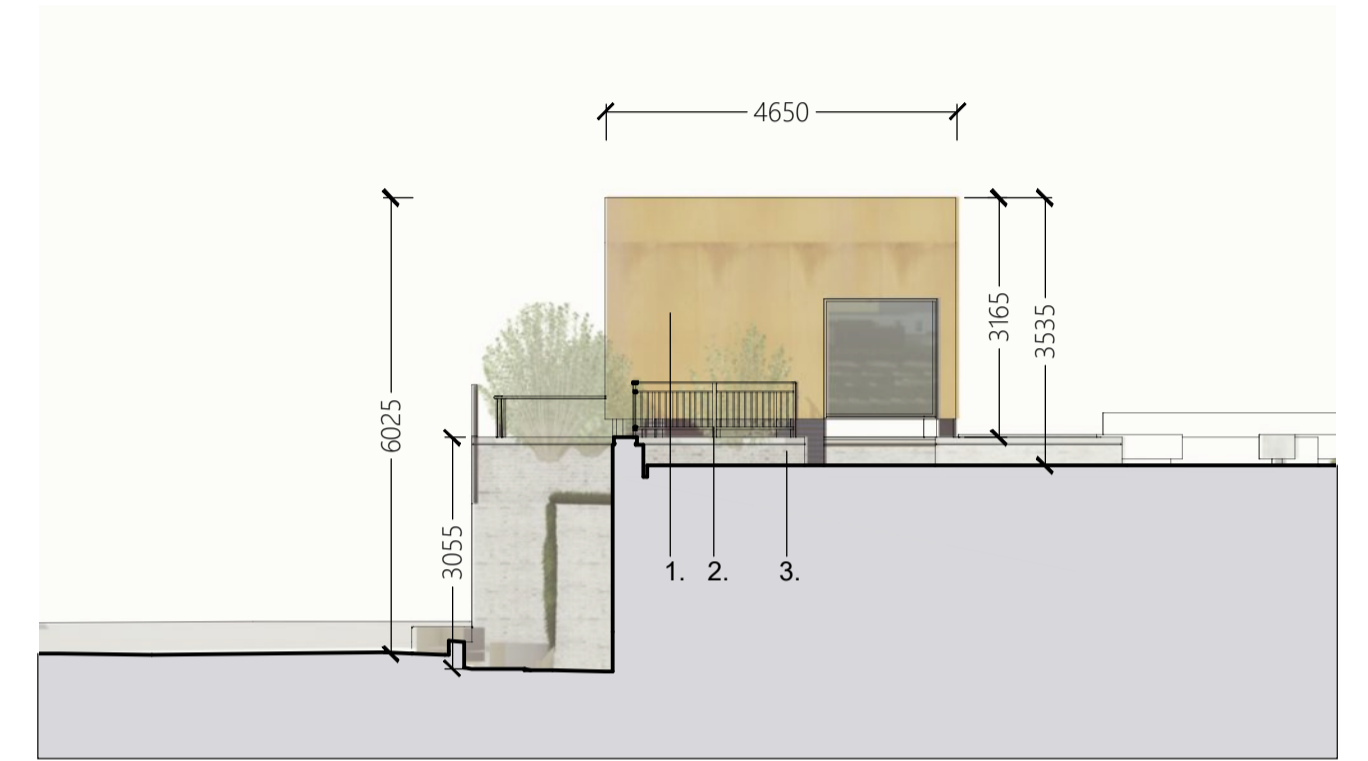


8 Central Core - West Elevation
SCALE 1:100

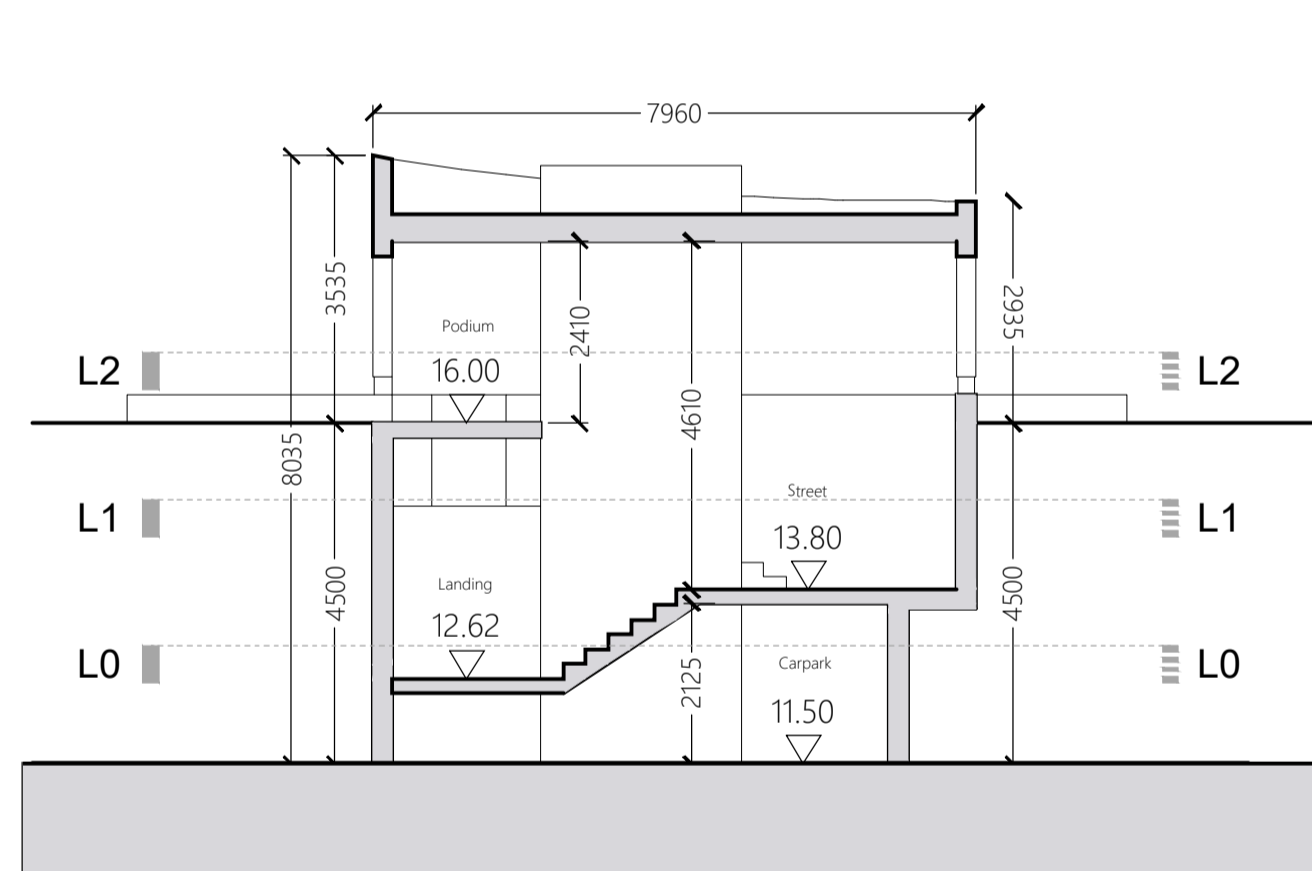


9 Central Core - Section A:A
SCALE 1:100

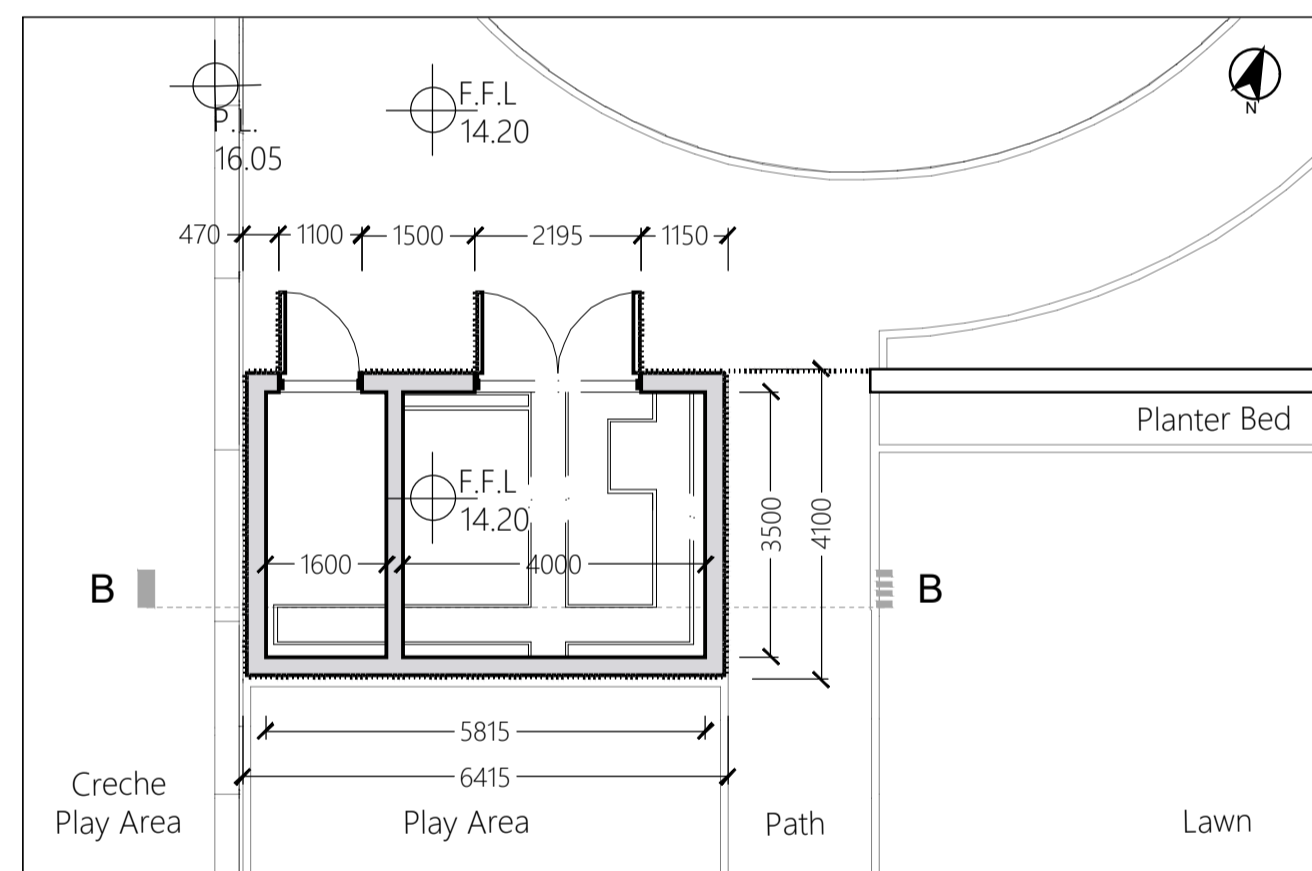


10 Substation 1 Ground Floor Plan
SCALE 1:100

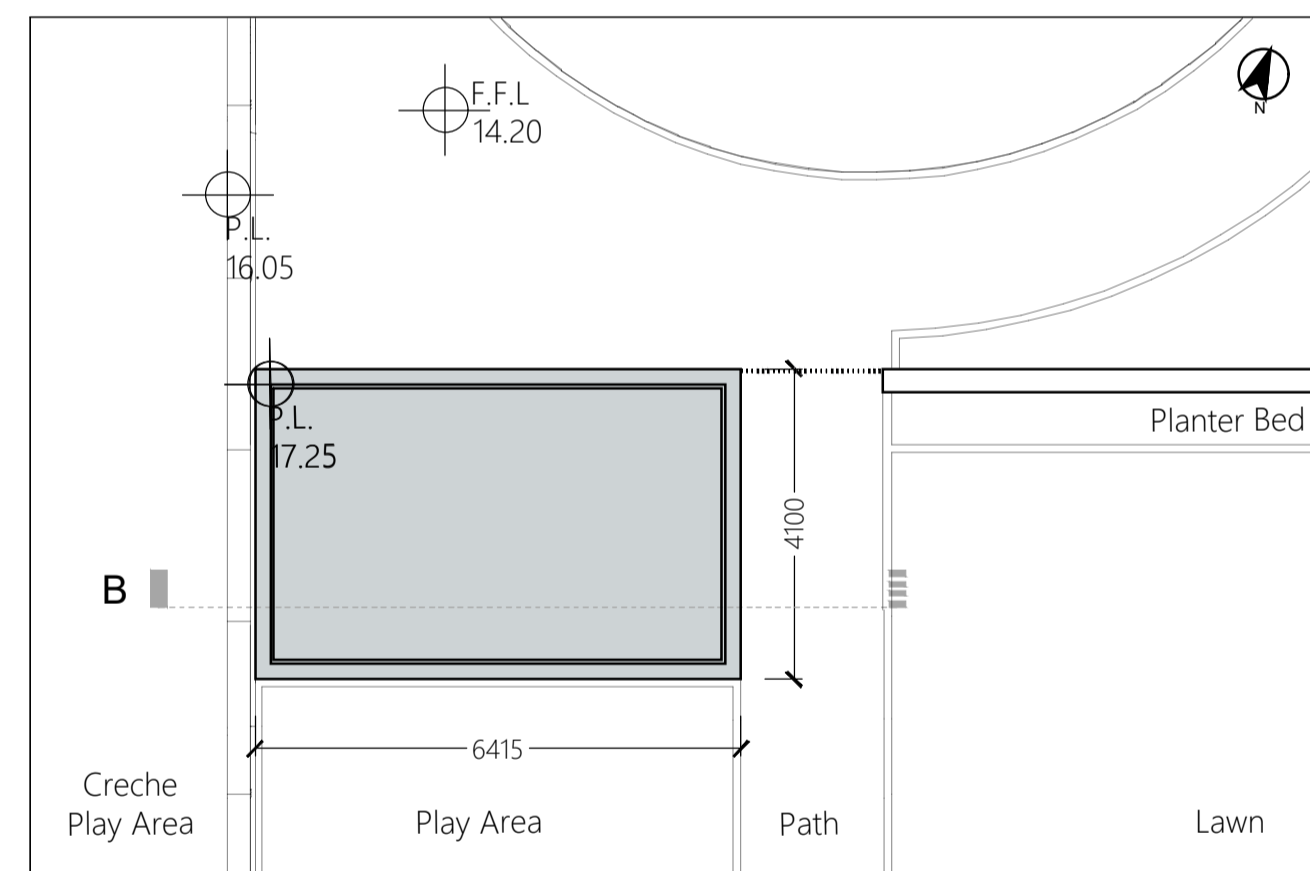


11 Substation 1 Roof Plan
SCALE 1:100

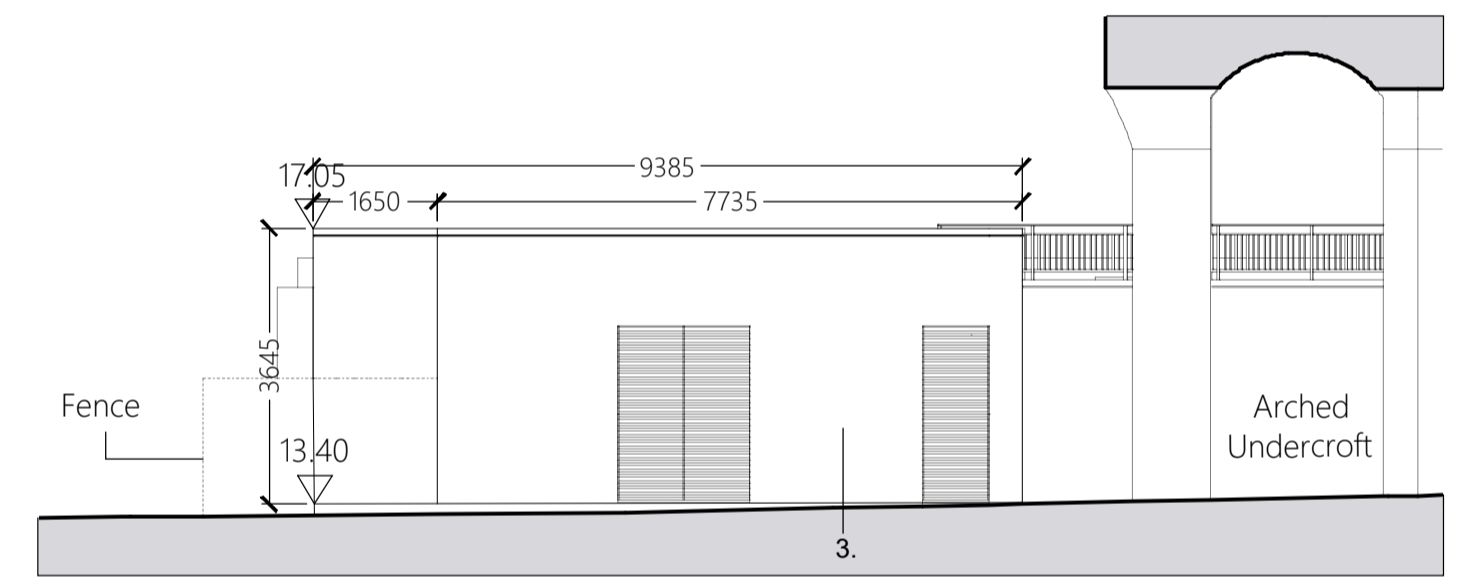


12 Substation 2 North Elevation
SCALE 1:100

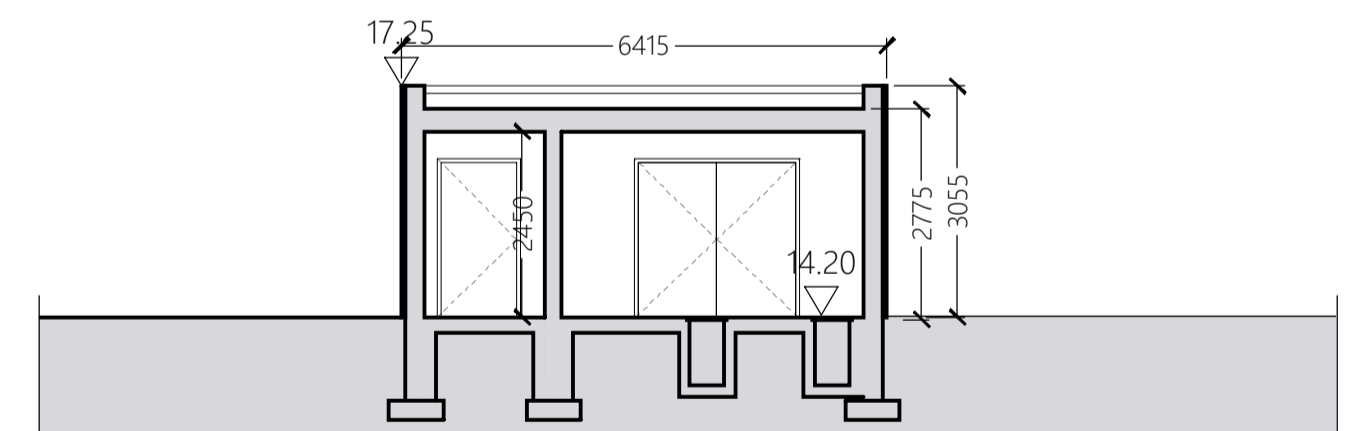


13 Substation 1 Section B:B
SCALE 1:100

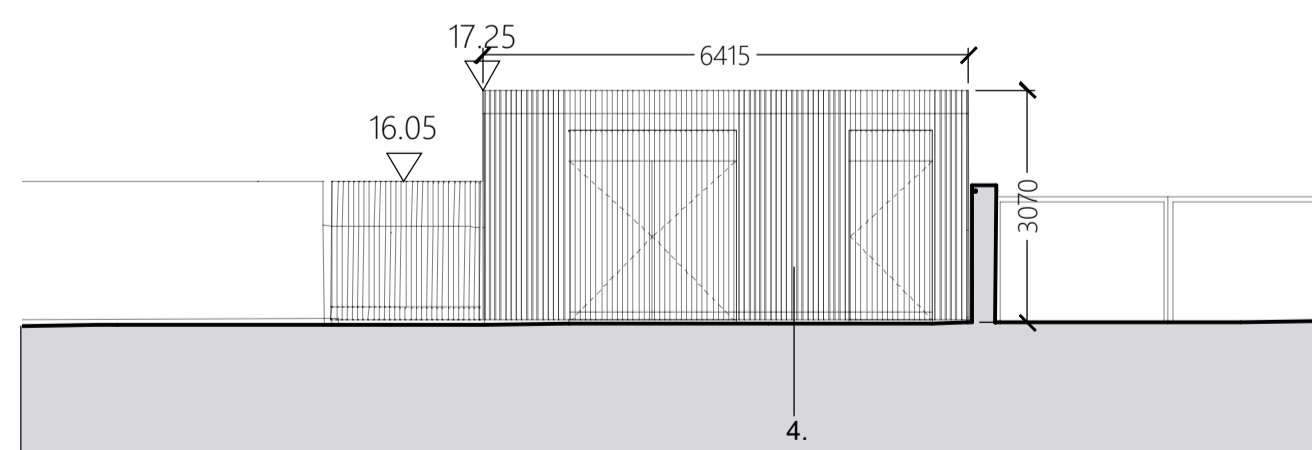


14 Substation 1 - North Elevation
SCALE 1:100

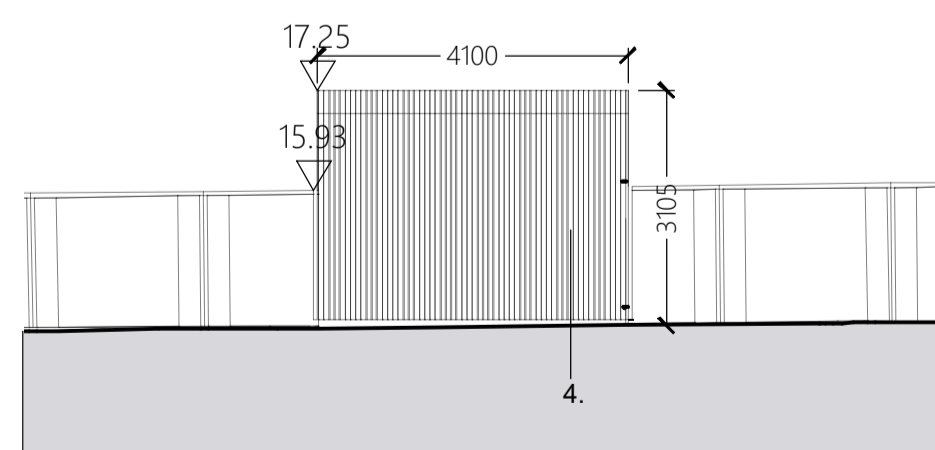


15 Substation 1 - East Elevation
SCALE 1:100

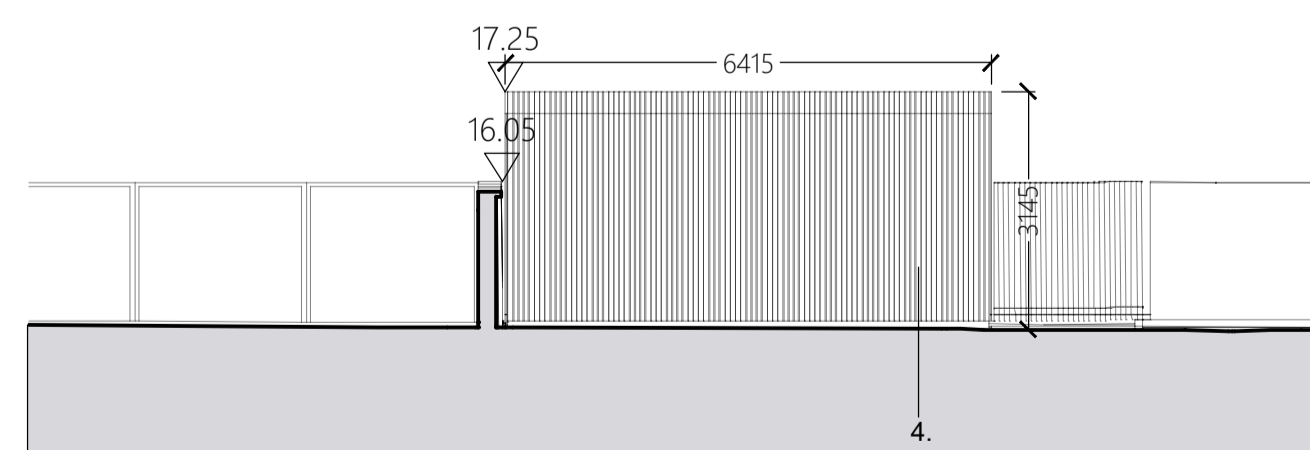

16 Substation 1 - South Elevation
SCALE 1:100

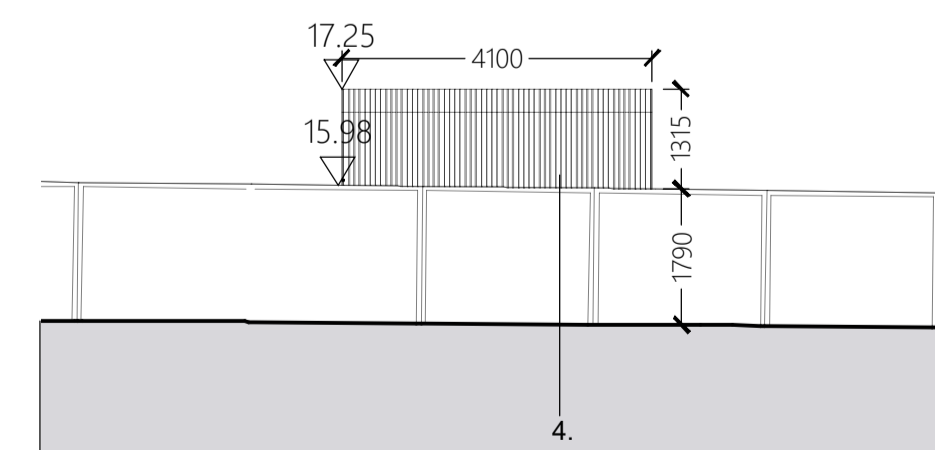

17 Substation 1 - West Elevation
SCALE 1:100

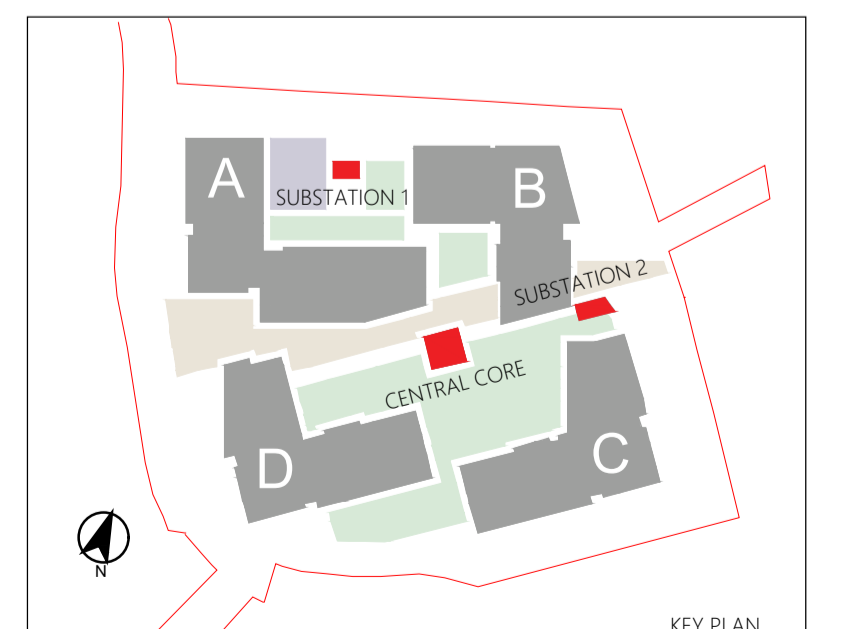

Materials Key

1. CORTEN STEEL CLADDING SYSTEM
2. CORRUGATED POWDER COATED METAL PANEL
3. BUFF BRICK
4. GALVANISED & PAINTED STEEL GATE / GRILL

COMPLIANCE

SHIPSEYBARRY

1:100 A1

PROJECT: THE MEADOWS, BESSBOROUGH DRAWING DESCRIPTION: COMPLIANCE APPROVED BY: GB CLIENT: ESTUARY VIEW ENTERPRISES LTD.
SCALE: 1:100 @ A1 DATE: 06.2021 COVERED BY: MD DRAWING NO.: SB-2020-106-407