



**Block 1 North Elevation**

1 1 : 200



**Block 1 West Elevation**

3 1 : 200




**Block 1 South Elevation**

2 1 : 200



**Block 1 East Elevation**

4 1 : 200

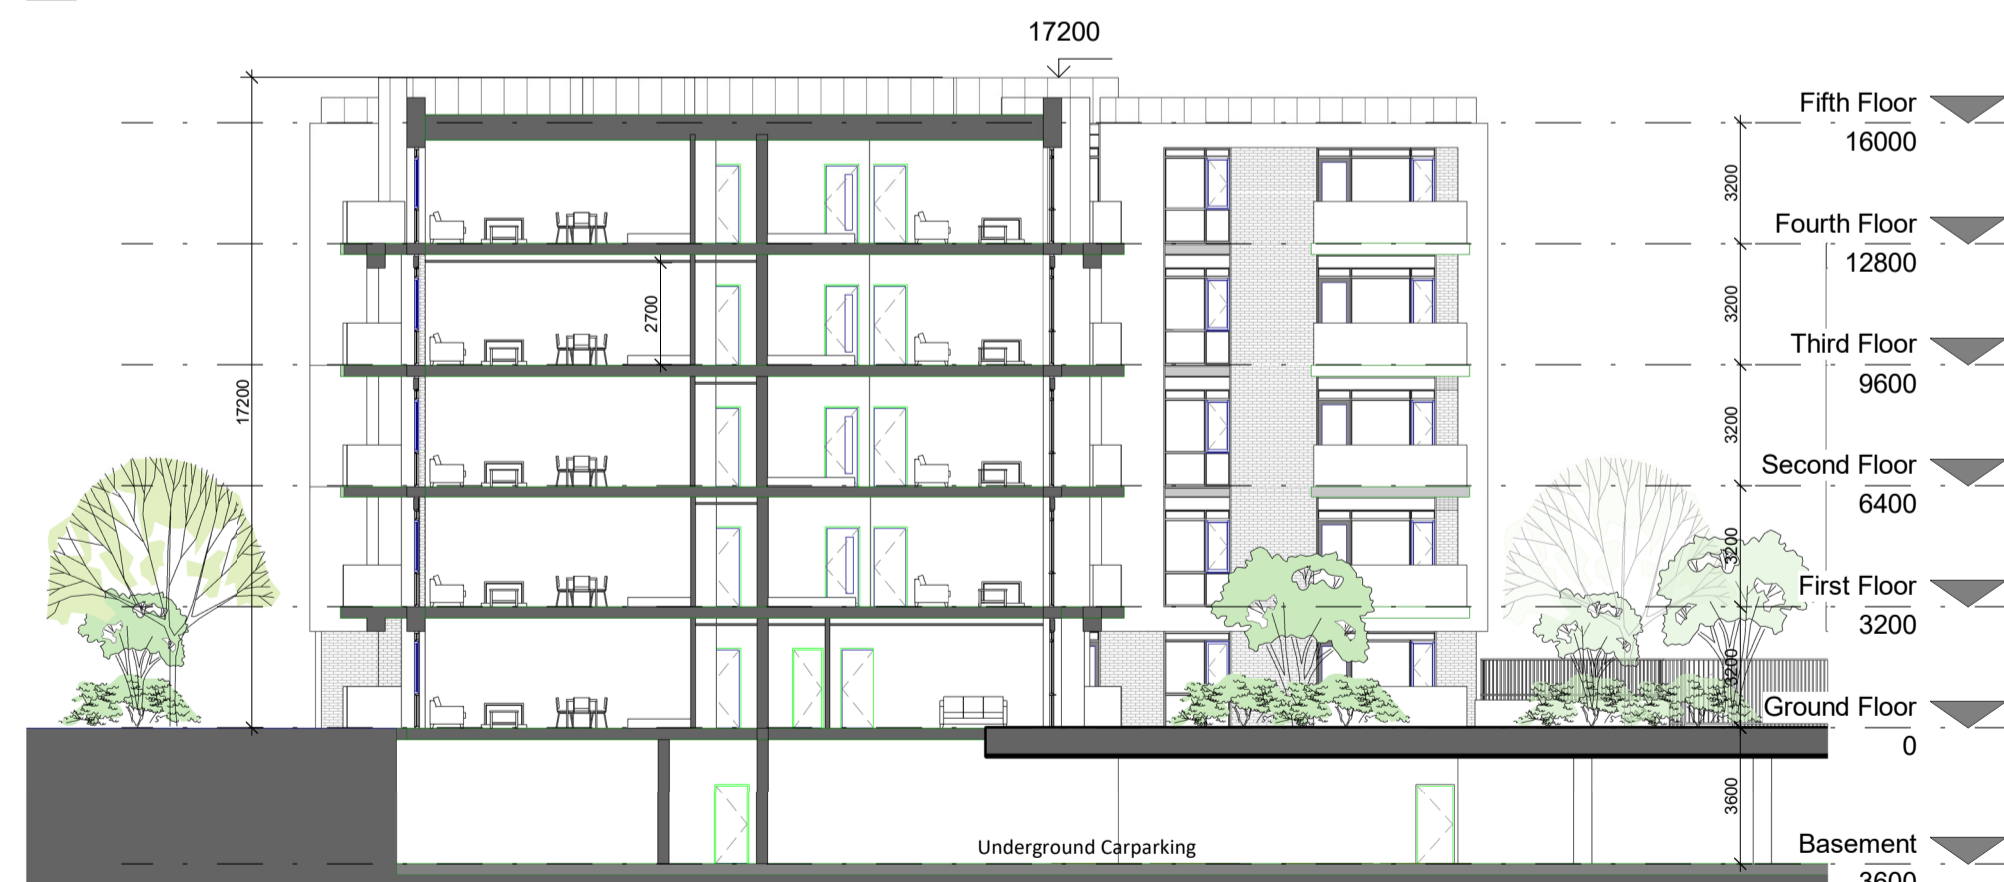


**Block 1 Section A-A**

5 1 : 200

**Facade Material Notes**

Note Number	Note Text
1	Powder-coated aluminium doors and windows. Colour T.B.D.
2	Glazed railing to balcony
3	Reconstituted stone facade finish by Techrete or similar. Colour T.B.D.
4	Green roof to flat roof where indicated
5	Selected zinc cladding
6	Metal panel to balcony bulkhead
7	Buff-brick facade pannel by Techrete or similar

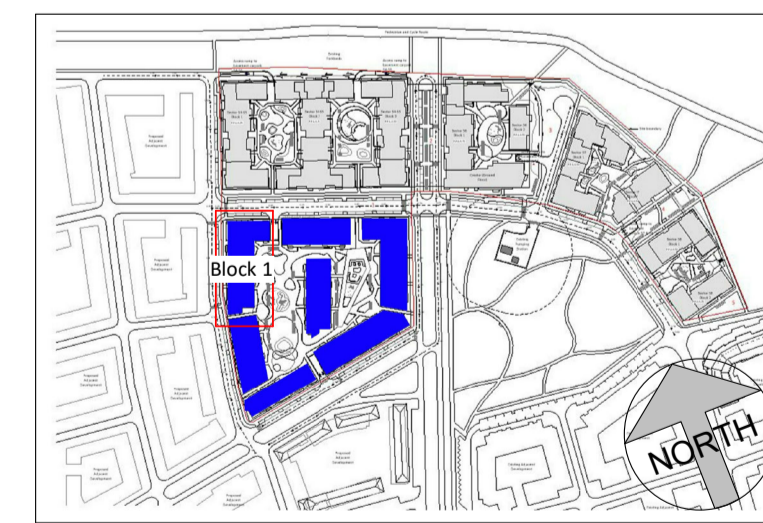

Rev. No.	Date	By	Description
P01	17-12-21		Issued for Planning
P02	10-02-22		Issued for Planning
P03	11-03-22		Issued for Planning

STATUS SUITABILITY CODES
S0 Work in progress
S1 Shared - for Co-ordination
S2 Shared - for Information
S3 Shared - for Review & Comment
S4 Shared - for Stage Approval
S6 Shared - for Project Information Model
S7 Shared - for Asset Information Model
D1 Suitable for Costing
D2 Suitable for Tender
D3 Suitable for Contractor Design
D4 Suitable for Procurement
An Published - Approved & Accepted Complete
Bn Published - Partially signed off with comments
CR Published - Construction Record

NOTES:

Schedule of Areas Block 1					
StairCore	1 Bedroom	2 Bed 3 Pers	2 Bed 4 Pers	3 Bedroom	Total
0	0	0	0	0	0
1	10	5	5	0	20
2	10	0	10	0	20
3	1	4	9	5	19
<b>Grand total</b>	<b>21</b>	<b>9</b>	<b>24</b>	<b>5</b>	<b>59</b>

**CCH ARCHITECTS**  
 Architects • Interior Designers • Masterplanners  
 Lacken House, Dublin Road, Kilkenny R95 KF34  
 Tel +353 (0)56 776 1591  
 E-Mail: info@cch-architects.com

NOTE: All dimensions to be checked on site. Do not scale this drawing. Use figured dimensions only. To be read in conjunction with all other relevant project drawings and documents including from other consultants.

stage  
**PLANNING**

status revision no.  
P03

project ref. 20003

Date 17/12/21  
Drawn R RYAN  
Scale 1 : 200

CUSTOMER	LISMORE HOMES LTD
PROJECT	GA2; RESIDENTIAL DEVELOPMENT BALDOYLE
DWG TITLE	Sector 6A-6B Block 1 Elevations and Section
drawing no.	BALN5 -CCH -00 -ZZ -DR -A -117