



Sector 7 Block 1

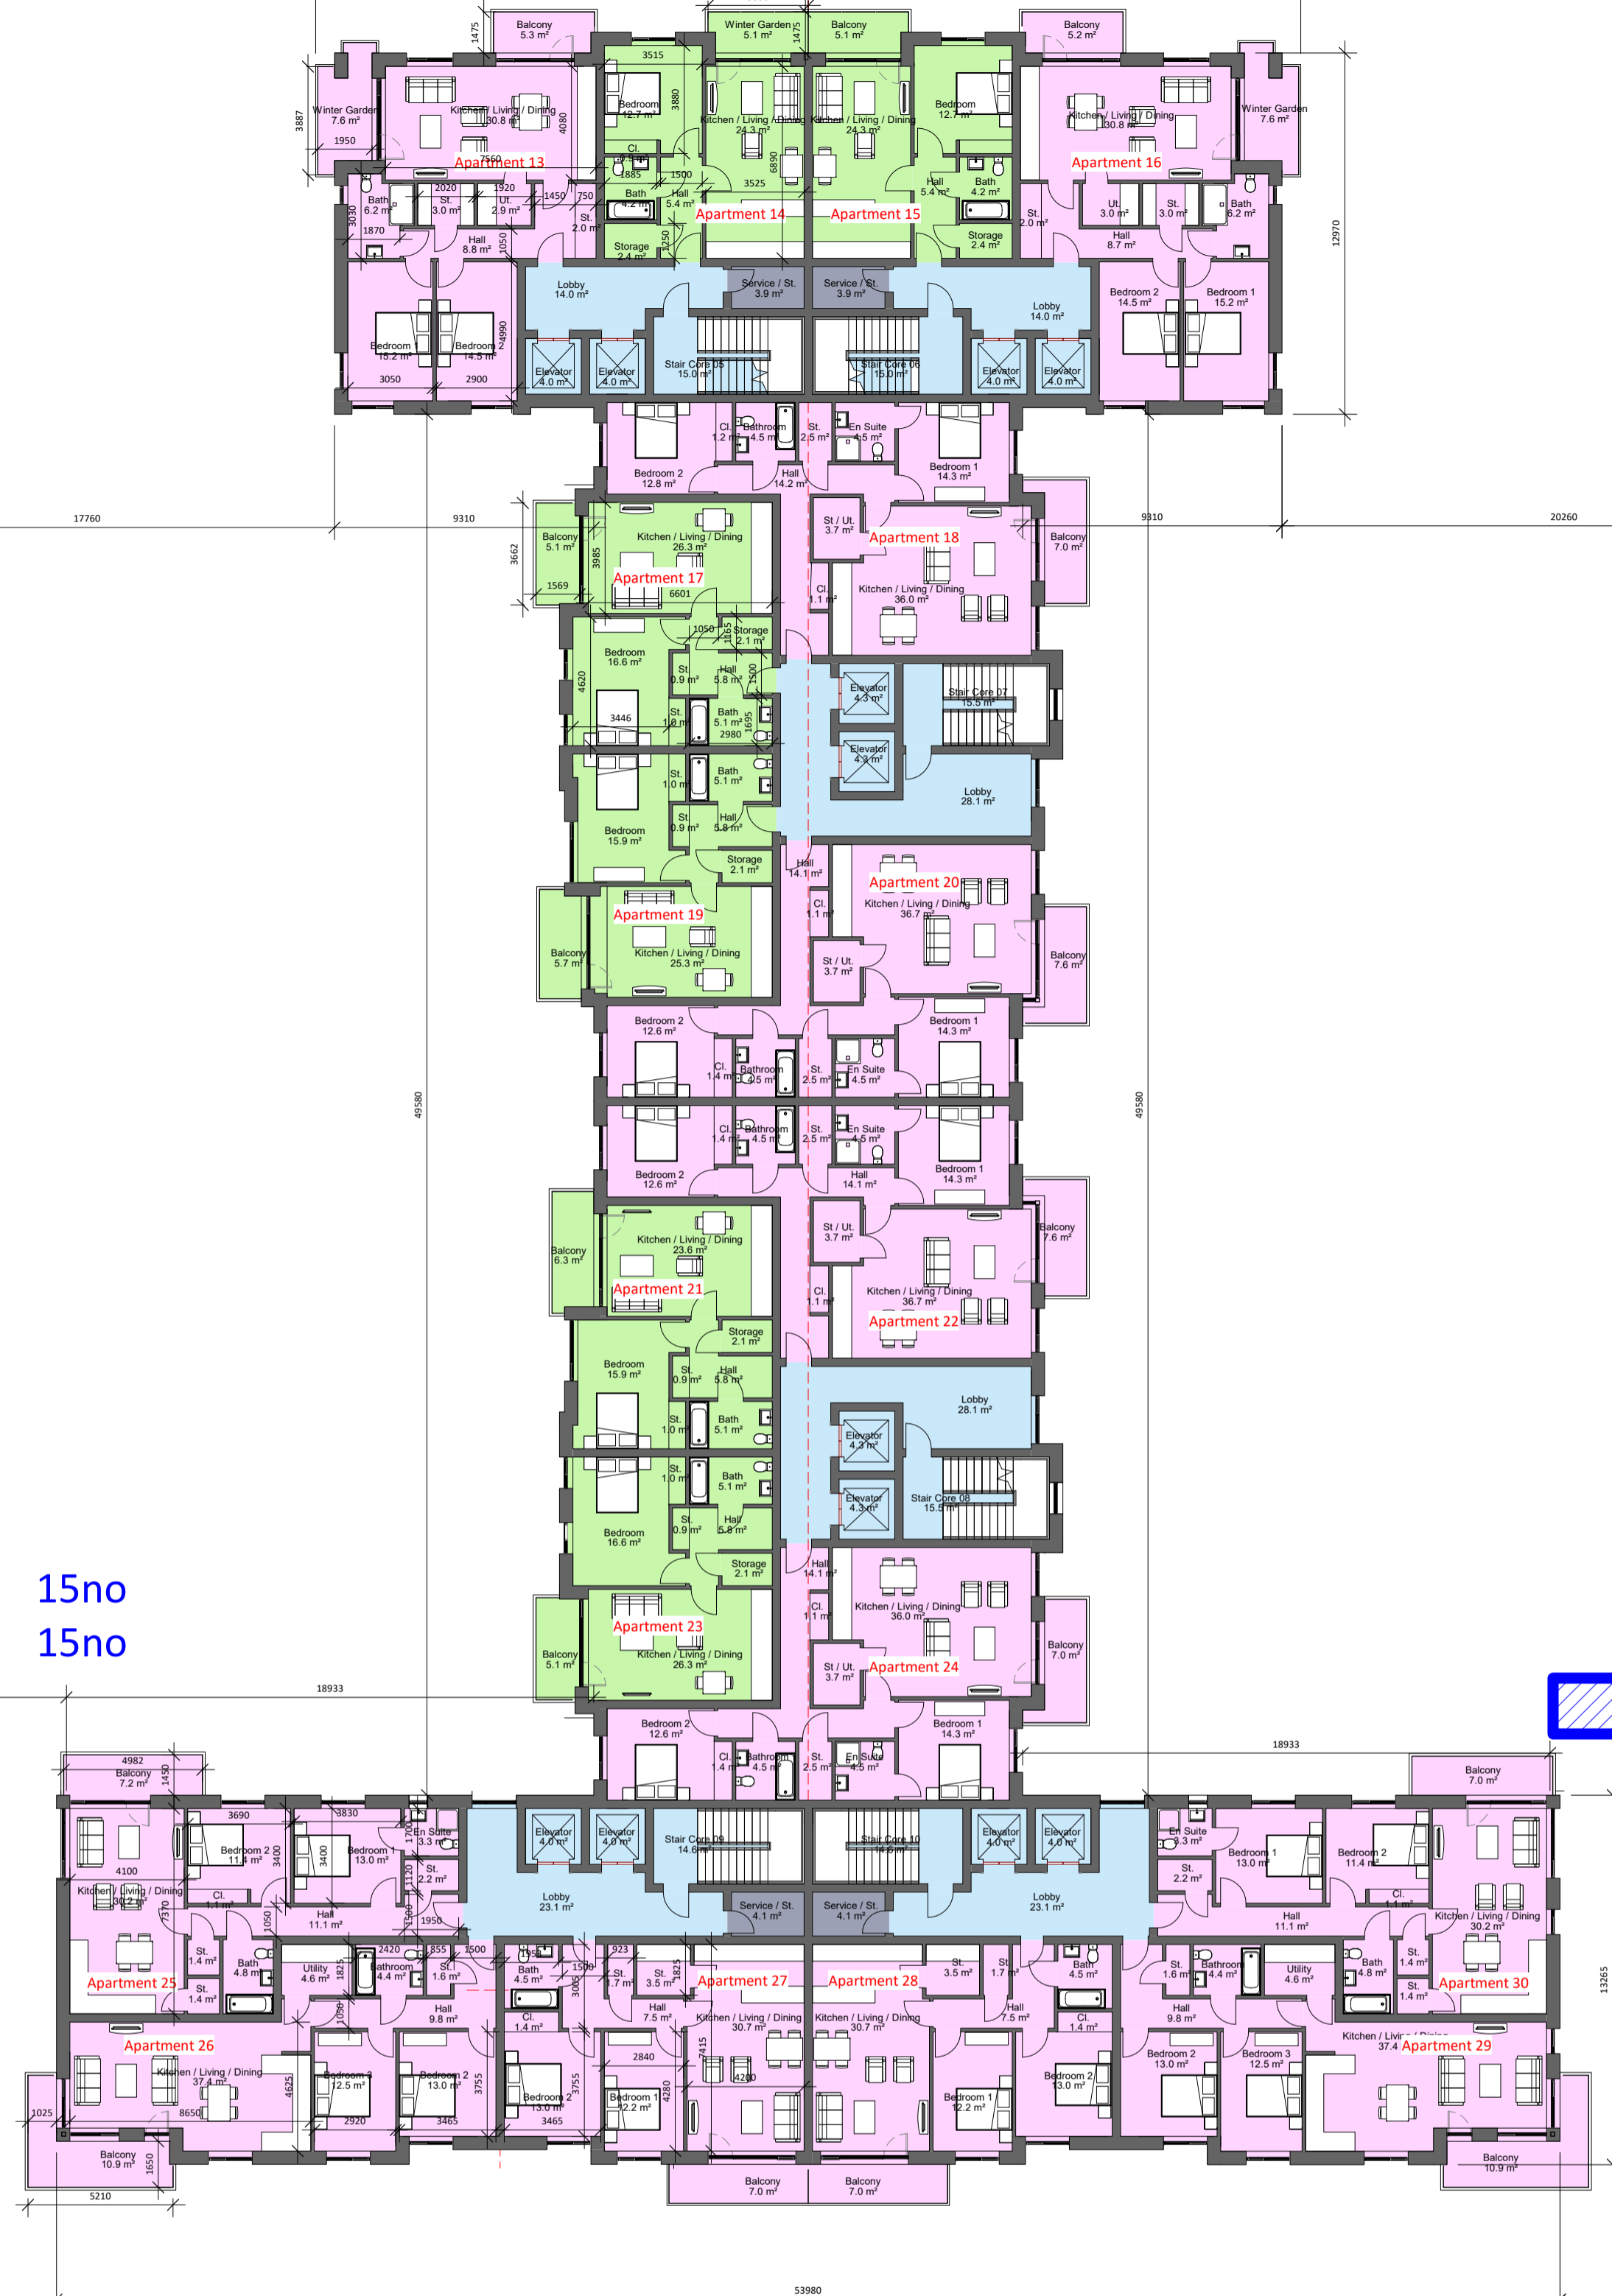


Sector 7 Block 2

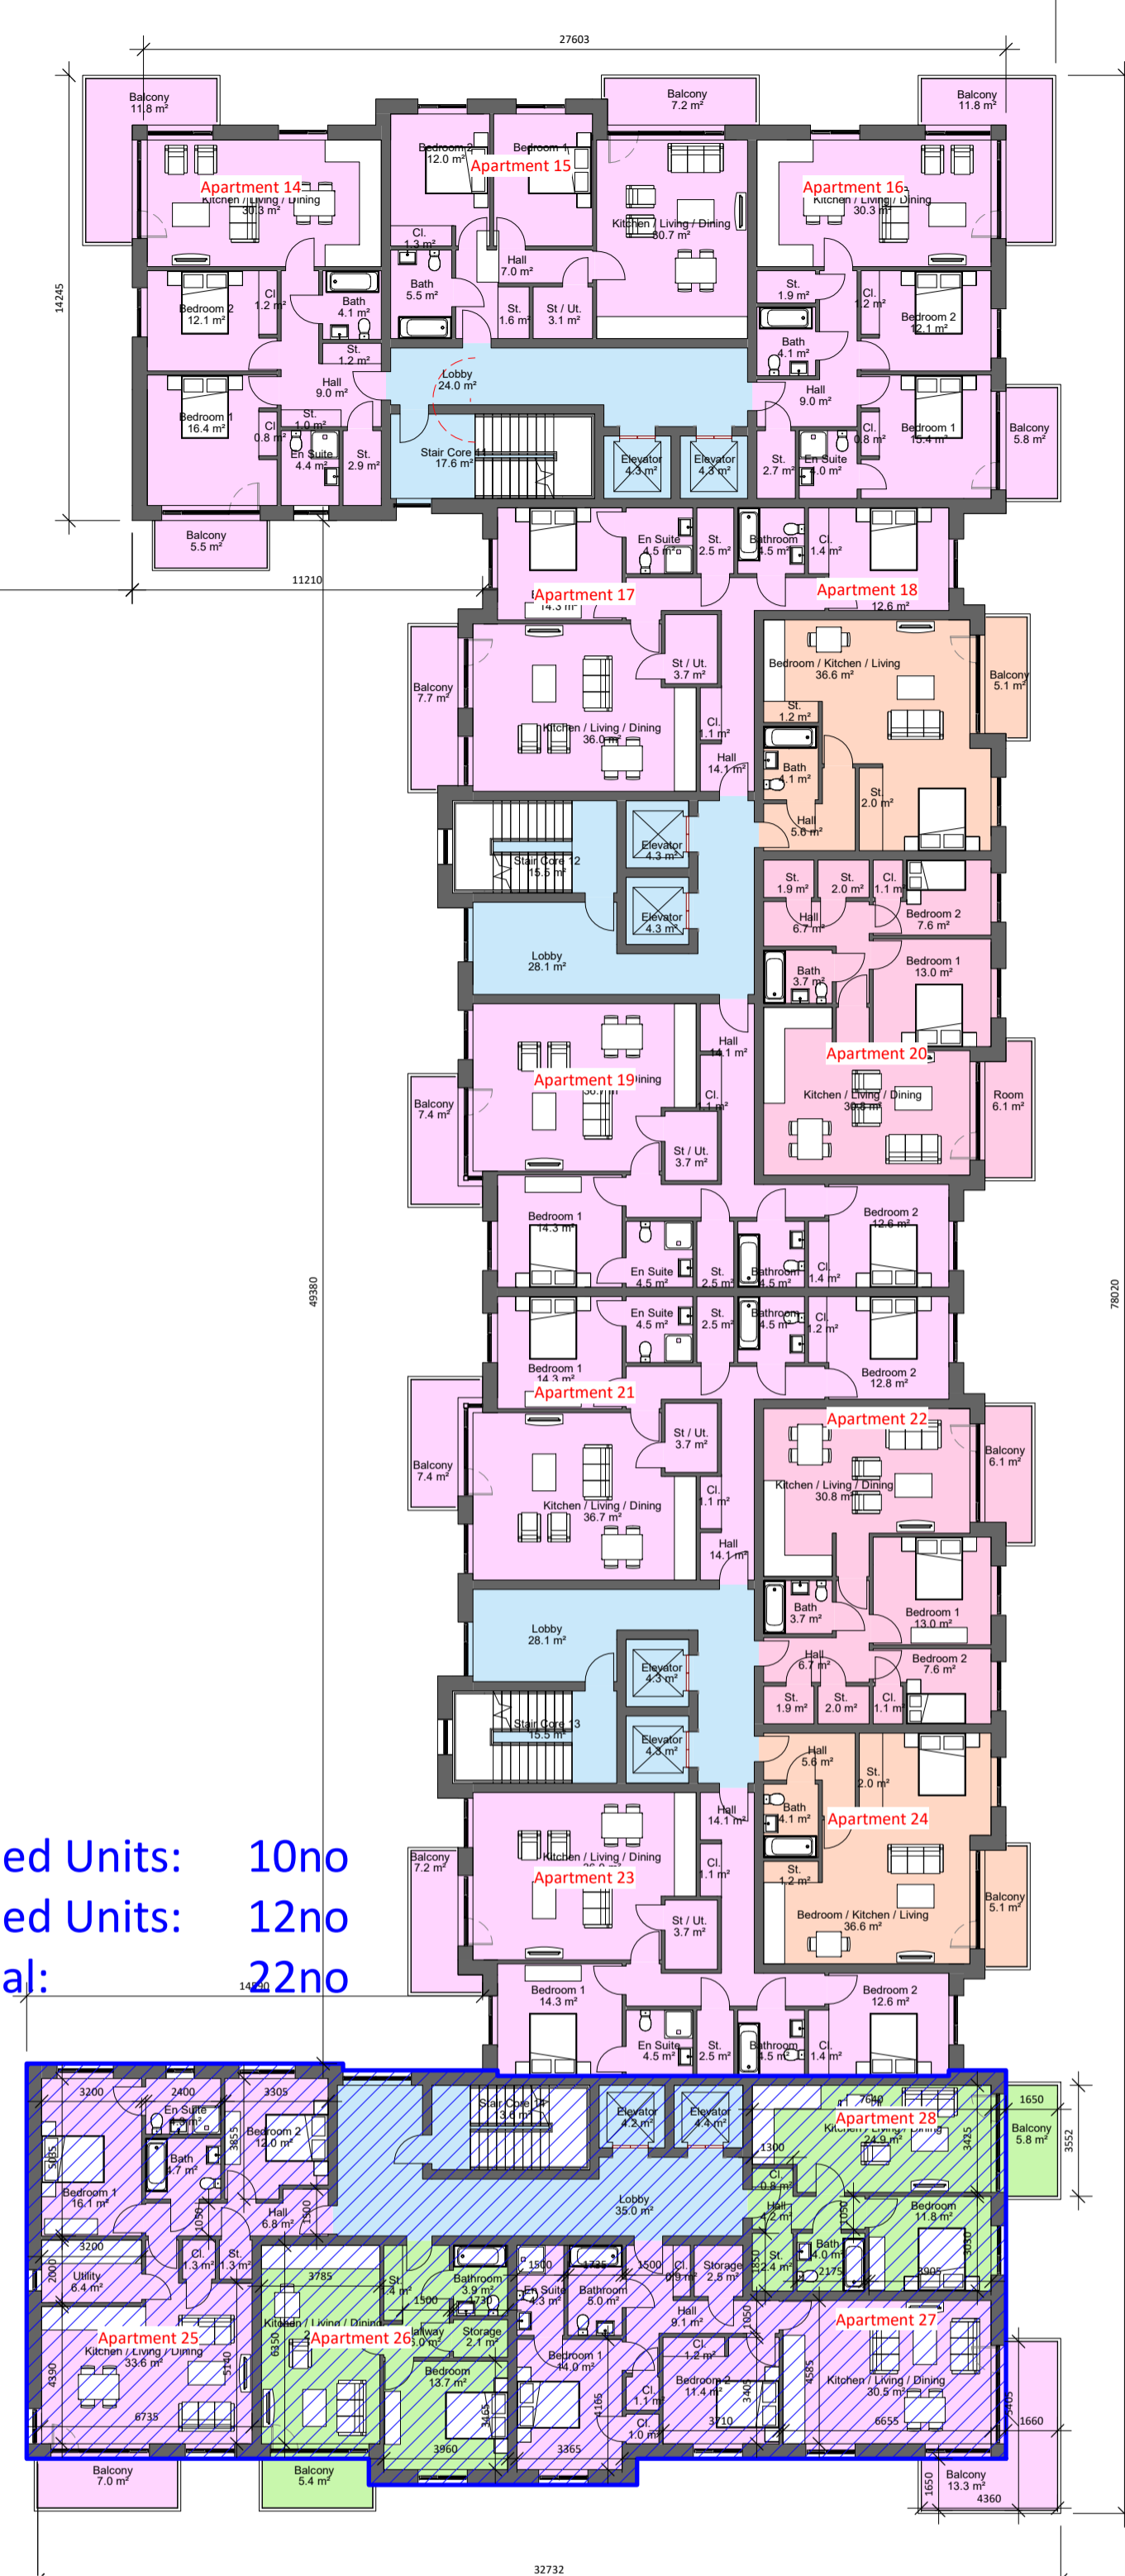


Sector 7 Block 3

1 FIRST FLOOR PLAN
1 : 200

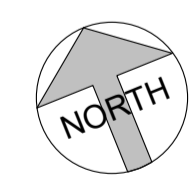

Community rooms 2 rooms
Bicycle Storage at g.l. 424 units

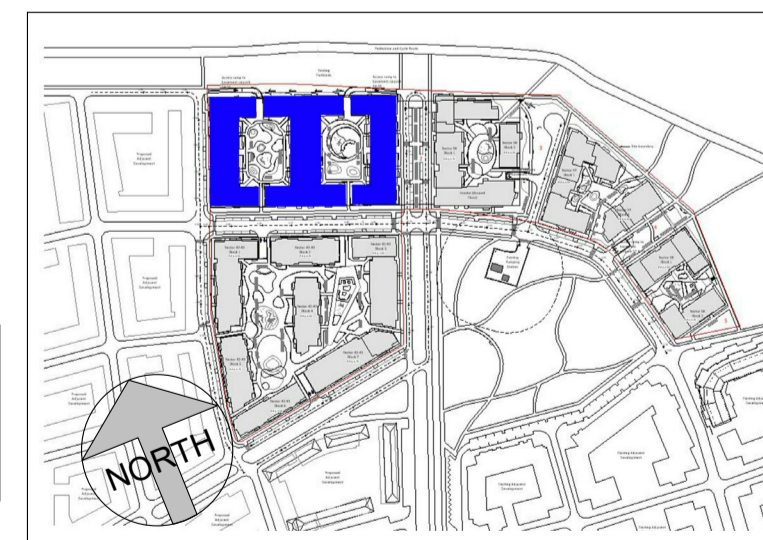

SECTOR 7 - Apartments by Type

StairCore	Studio	1 Bedroom	2 Bed 3 Person	2 Bed 4 Person	3 Bed	Total
1	0	4	4	25	0	33
2	6	2	6	13	0	27
3	5	1	5	12	0	23
4	0	0	0	15	0	15
5	0	6	0	11	1	18
6	0	6	0	11	1	18
7	2	12	2	17	1	34
8	2	10	2	13	0	27

SECTOR 7 - Apartments by Type

StairCore	Studio	1 Bedroom	2 Bed 3 Person	2 Bed 4 Person	3 Bed	Total
9	0	3	0	8	3	14
10	0	3	0	8	3	14
11	0	0	0	30	0	30
12	7	2	7	15	0	31
13	6	1	6	14	0	27
14	0	10	0	12	0	22
Total:	28	60	32	204	9	333

Rev. No.	Date	By	Description	STATUS SUITABILITY CODES	NOTES:
P01	17/12/2021		Issued for Planning	S0 Work in progress	
P03	11/03/2022		Issued for Planning	S1 Shared - for Co-ordination S2 Shared - for Information S3 Shared - for Review & Comment S4 Shared - for Stage Approval S6 Shared - for Project Information Model S7 Shared - for Asset Information Model D1 Suitable for Costing D2 Suitable for Tender D3 Suitable for Contractor Design D4 Suitable for Procurement An Published - Approved & Accepted Complete Bn Published - Partially signed off with comments CR Published - Construction Record	

CCH ARCHITECTS
Architects • Interior Designers • Masterplanners
Lacken House, Dublin Road, Kilkenny R95 KF34
Tel +353 (0)56 776 1591
E-Mail: info@cch-architects.com

NOTE: All dimensions to be checked on site. Do not scale this drawing. Use figured dimensions only. To be read in conjunction with all other relevant project drawings and documents including from other consultants.

stage	status	revision no.	DATE	Drawn	Scale	DWG TITLE	CLIENT	PROJECT	DWG TITLE
PLANNING			17/12/21	R RYAN	1 : 200	SECTOR 7 FIRST FLOOR PLAN	LISMORE HOMES LTD	GA2;RESIDENTIAL DEVELOPMENT BALDOYLE	SECTOR 7 FIRST FLOOR PLAN
	project ref.	20003							