



**01 Block 7 Ground Floor Plan**

1 1 : 200

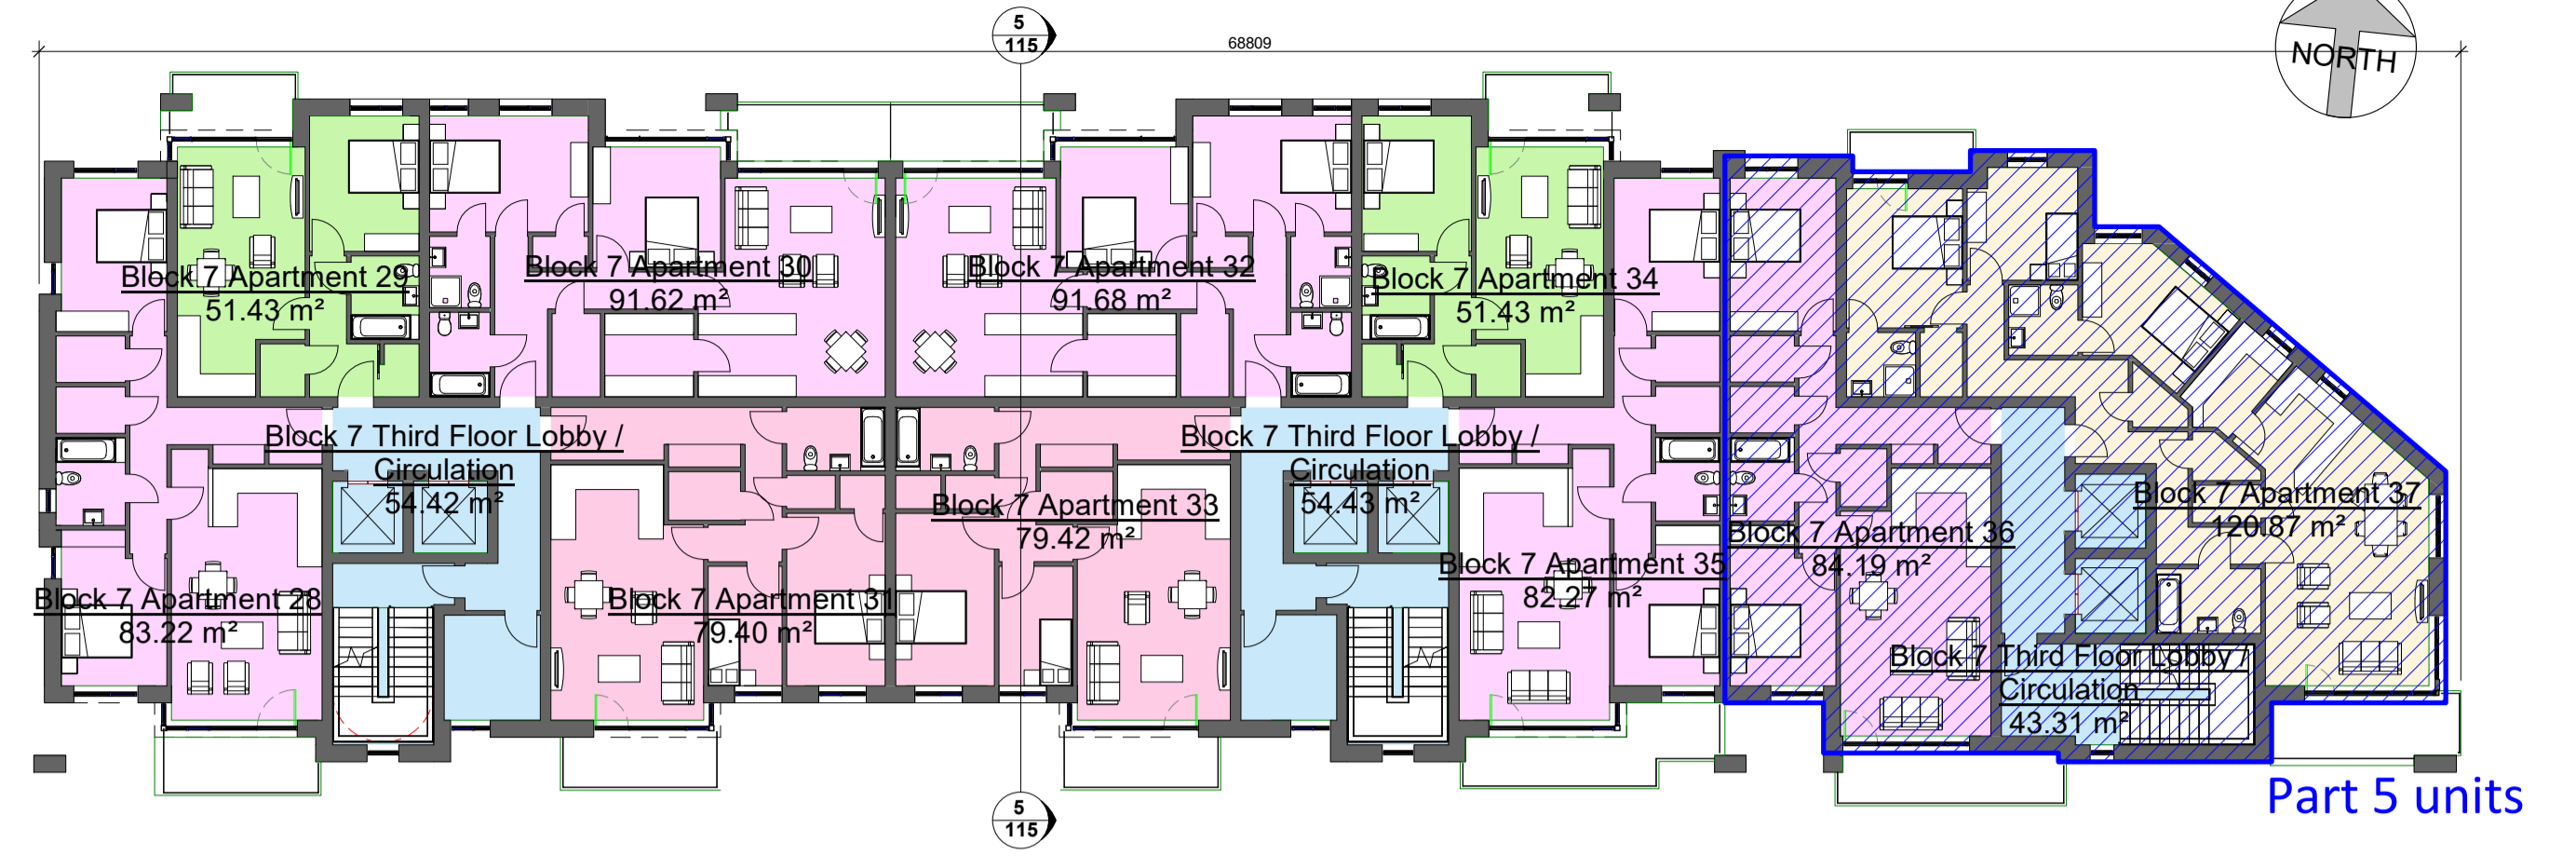


**04 Block 7 Third Floor Plan**

4 1 : 200

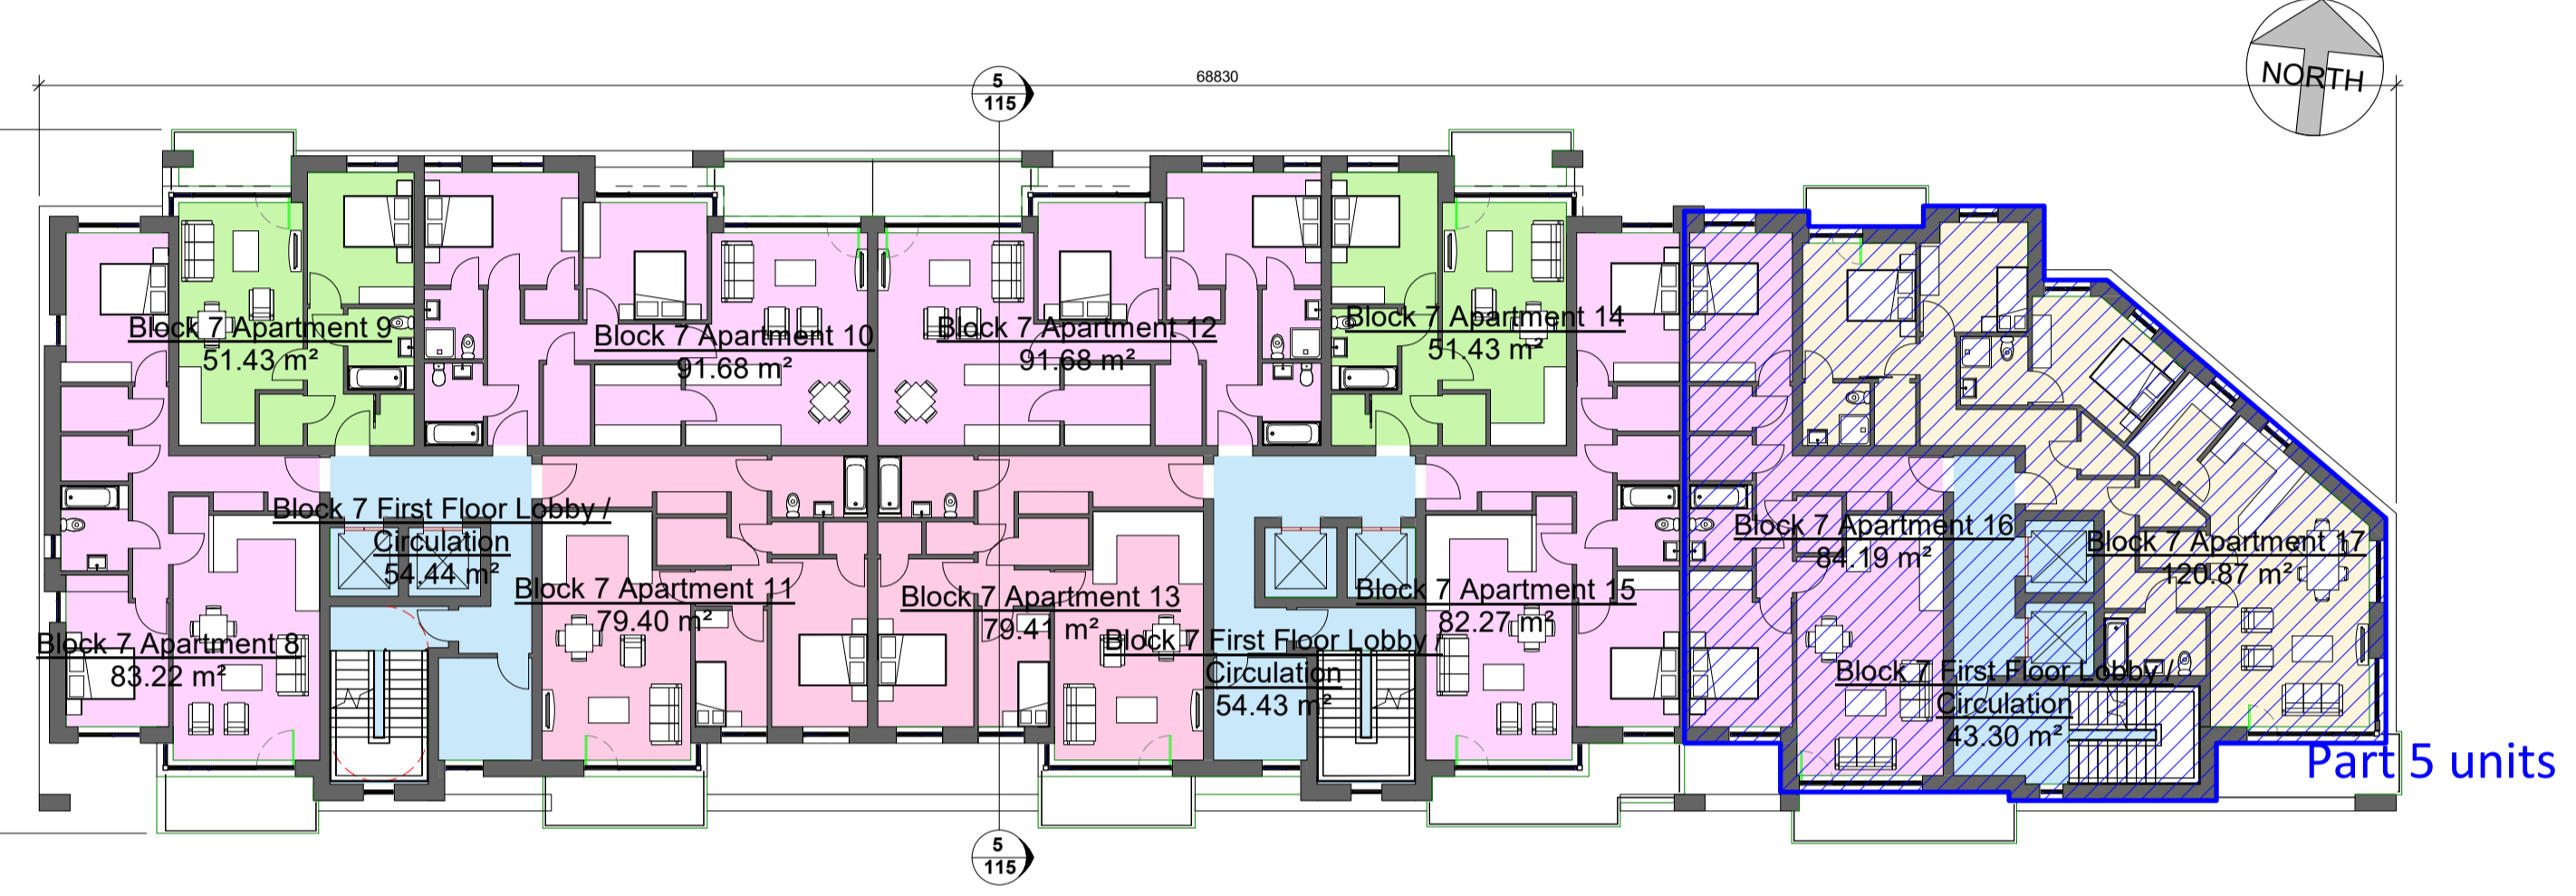

**02 Block 7 First Floor Plan**

2 1 : 200

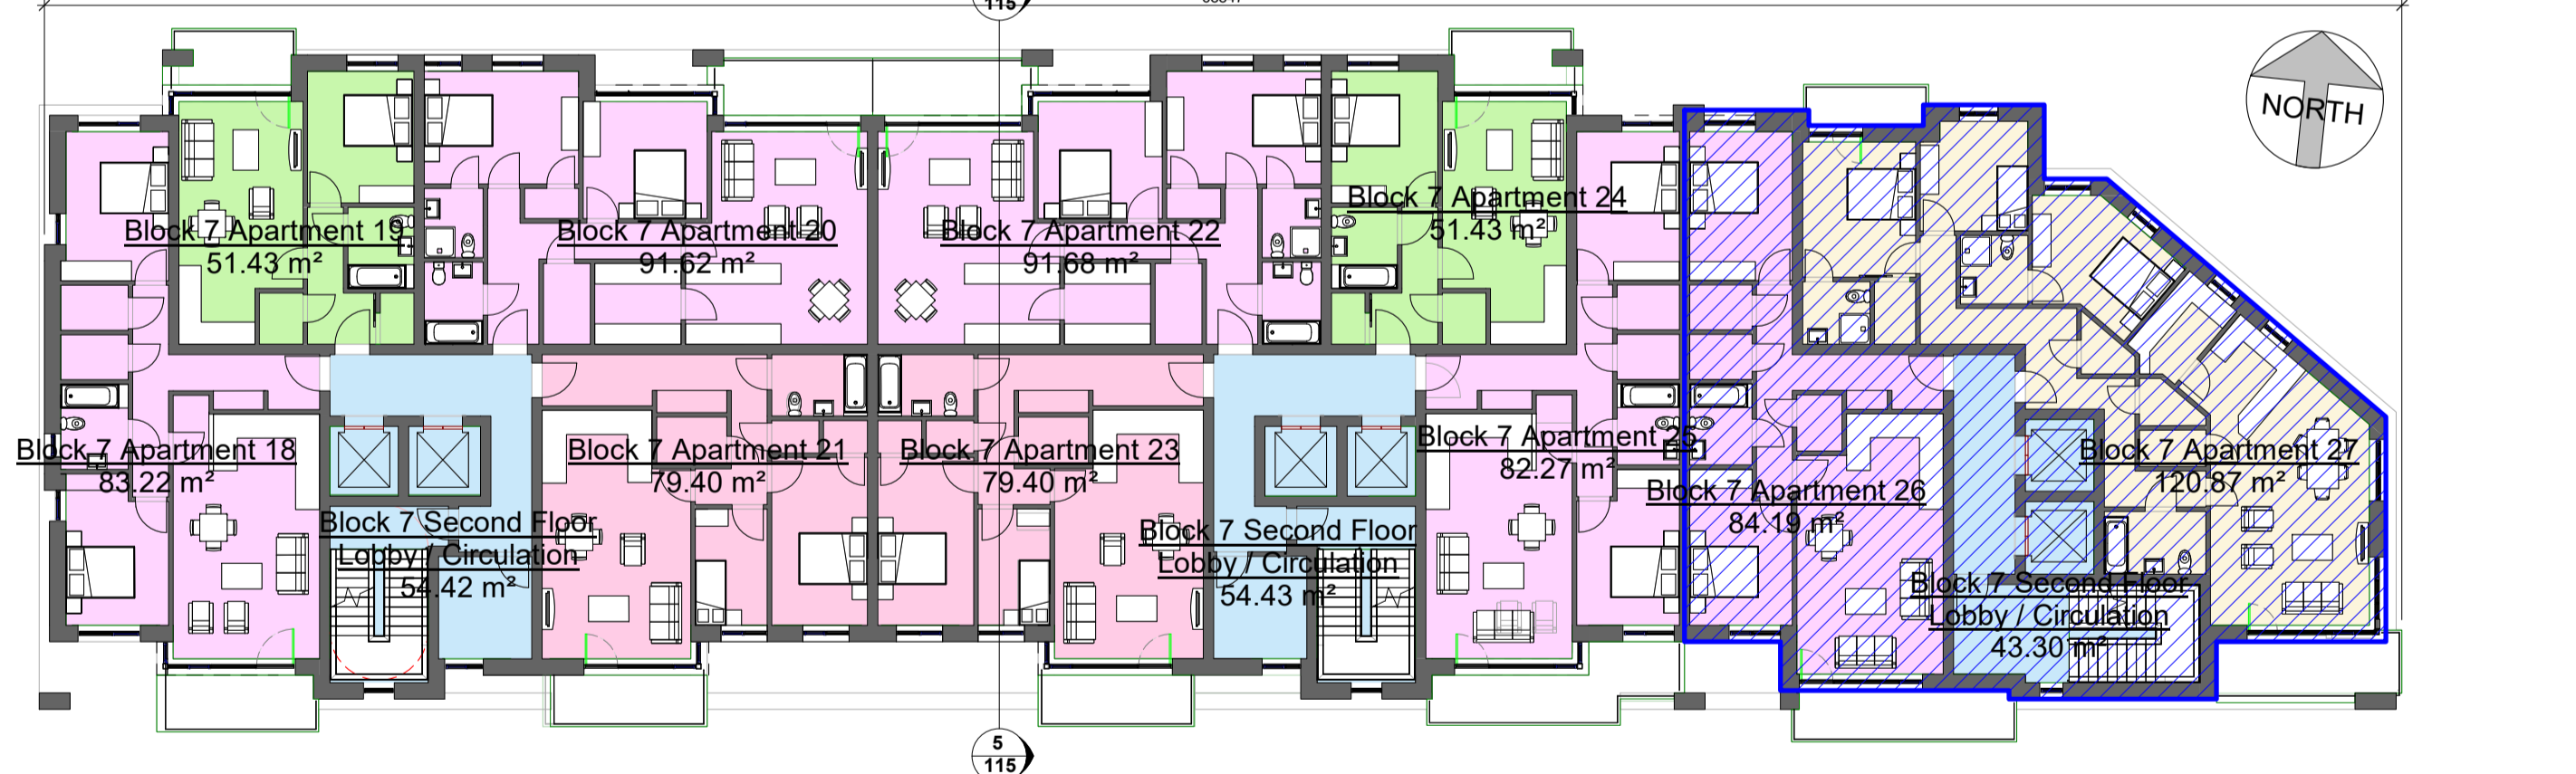


**03 Block 7 Second Floor Plan**

3 1 : 200

  2-Bed Units: 6no  
  3-Bed Units: 6no  
 Total: 12no

Schedule of Areas Sector 6a & 6b Total						
StairCore	Studio Apartment	1 Bedroom	2 Bed 3 Pers	2 Bed 4 Pers	3 Bedroom	Total
1	0	0	0	0	0	0
2	0	10	5	5	0	20
3	0	1	4	9	5	19
4	0	5	4	10	0	19
5	0	5	5	10	0	20
6	0	12	6	6	0	24
7	0	10	0	9	0	19
8	0	1	4	15	0	20
9	0	12	0	12	0	24
10	0	0	5	12	6	23
11	0	10	0	10	0	20
12	0	0	4	15	0	19
13	4	10	0	5	0	19
14	5	10	0	5	0	20
15	0	5	5	9	0	19
16	0	5	4	9	0	18
17	0	0	0	6	6	12
Grand total	9	106	46	157	17	335

Community rooms (sector 6A 6B) 2 rooms  
 Bicycle Storage (sector 6A 6B) at g.l. 472 units

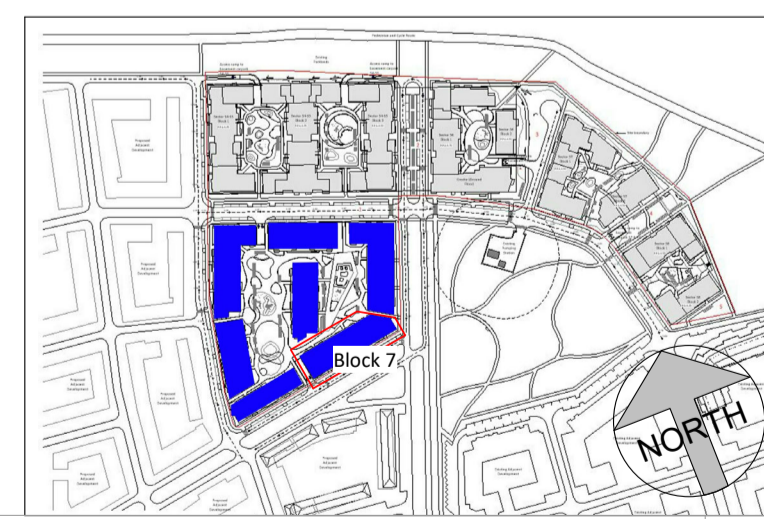

Rev. No.	Date	By	Description	STATUS SUITABILITY CODES	NOTES:
P01	17-12-21		Issued for Planning	S0 Work in progress	
P03	11-03-22		Issued for Planning	S1 Shared - for Co-ordination S2 Shared - for Information S3 Shared - for Review & Comment S4 Shared - for Stage Approval S6 Shared - for Project Information Model S7 Shared - for Asset Information Model	
				D1 Suitable for Costing D2 Suitable for Tender D3 Suitable for Contractor Design D4 Suitable for Procurement	
				An Published - Approved & Accepted Complete Bn Published - Partially signed off with comments CR Published - Construction Record	

Schedule of Areas Block 7					
StairCore	1 Bedroom	2 Bed 3 Pers	2 Bed 4 Pers	3 Bedroom	Total
15	5	5	9	0	19
16	5	4	9	0	18
17	0	0	6	6	12
Grand total	10	9	24	6	49

**CCH ARCHITECTS**  
 Architects • Interior Designers • Masterplanners  
 Lacken House, Dublin Road, Kilkenny R95 KF34  
 Tel +353 (0)56 776 1591  
 E-Mail: info@cch-architects.com  
© Drawing copyright CCH Architects Ltd. Not to be copied, reproduced or distributed without prior consent of CCH Architects Ltd.

CLIENT	LISMORE HOMES LTD
PROJECT	GA2: RESIDENTIAL DEVELOPMENT BALDOYLE
DWG TITLE	Sector 6A-6B Block 7 Ground to Third
stage	<b>PLANNING</b>
status	revision no.
project ref.	20003
Date Drawn	17/12/21 R RYAN
Scale @ A1	1 : 200
drawing no.	BALN5 -CCH -00 -ZZ -DR -A -145