
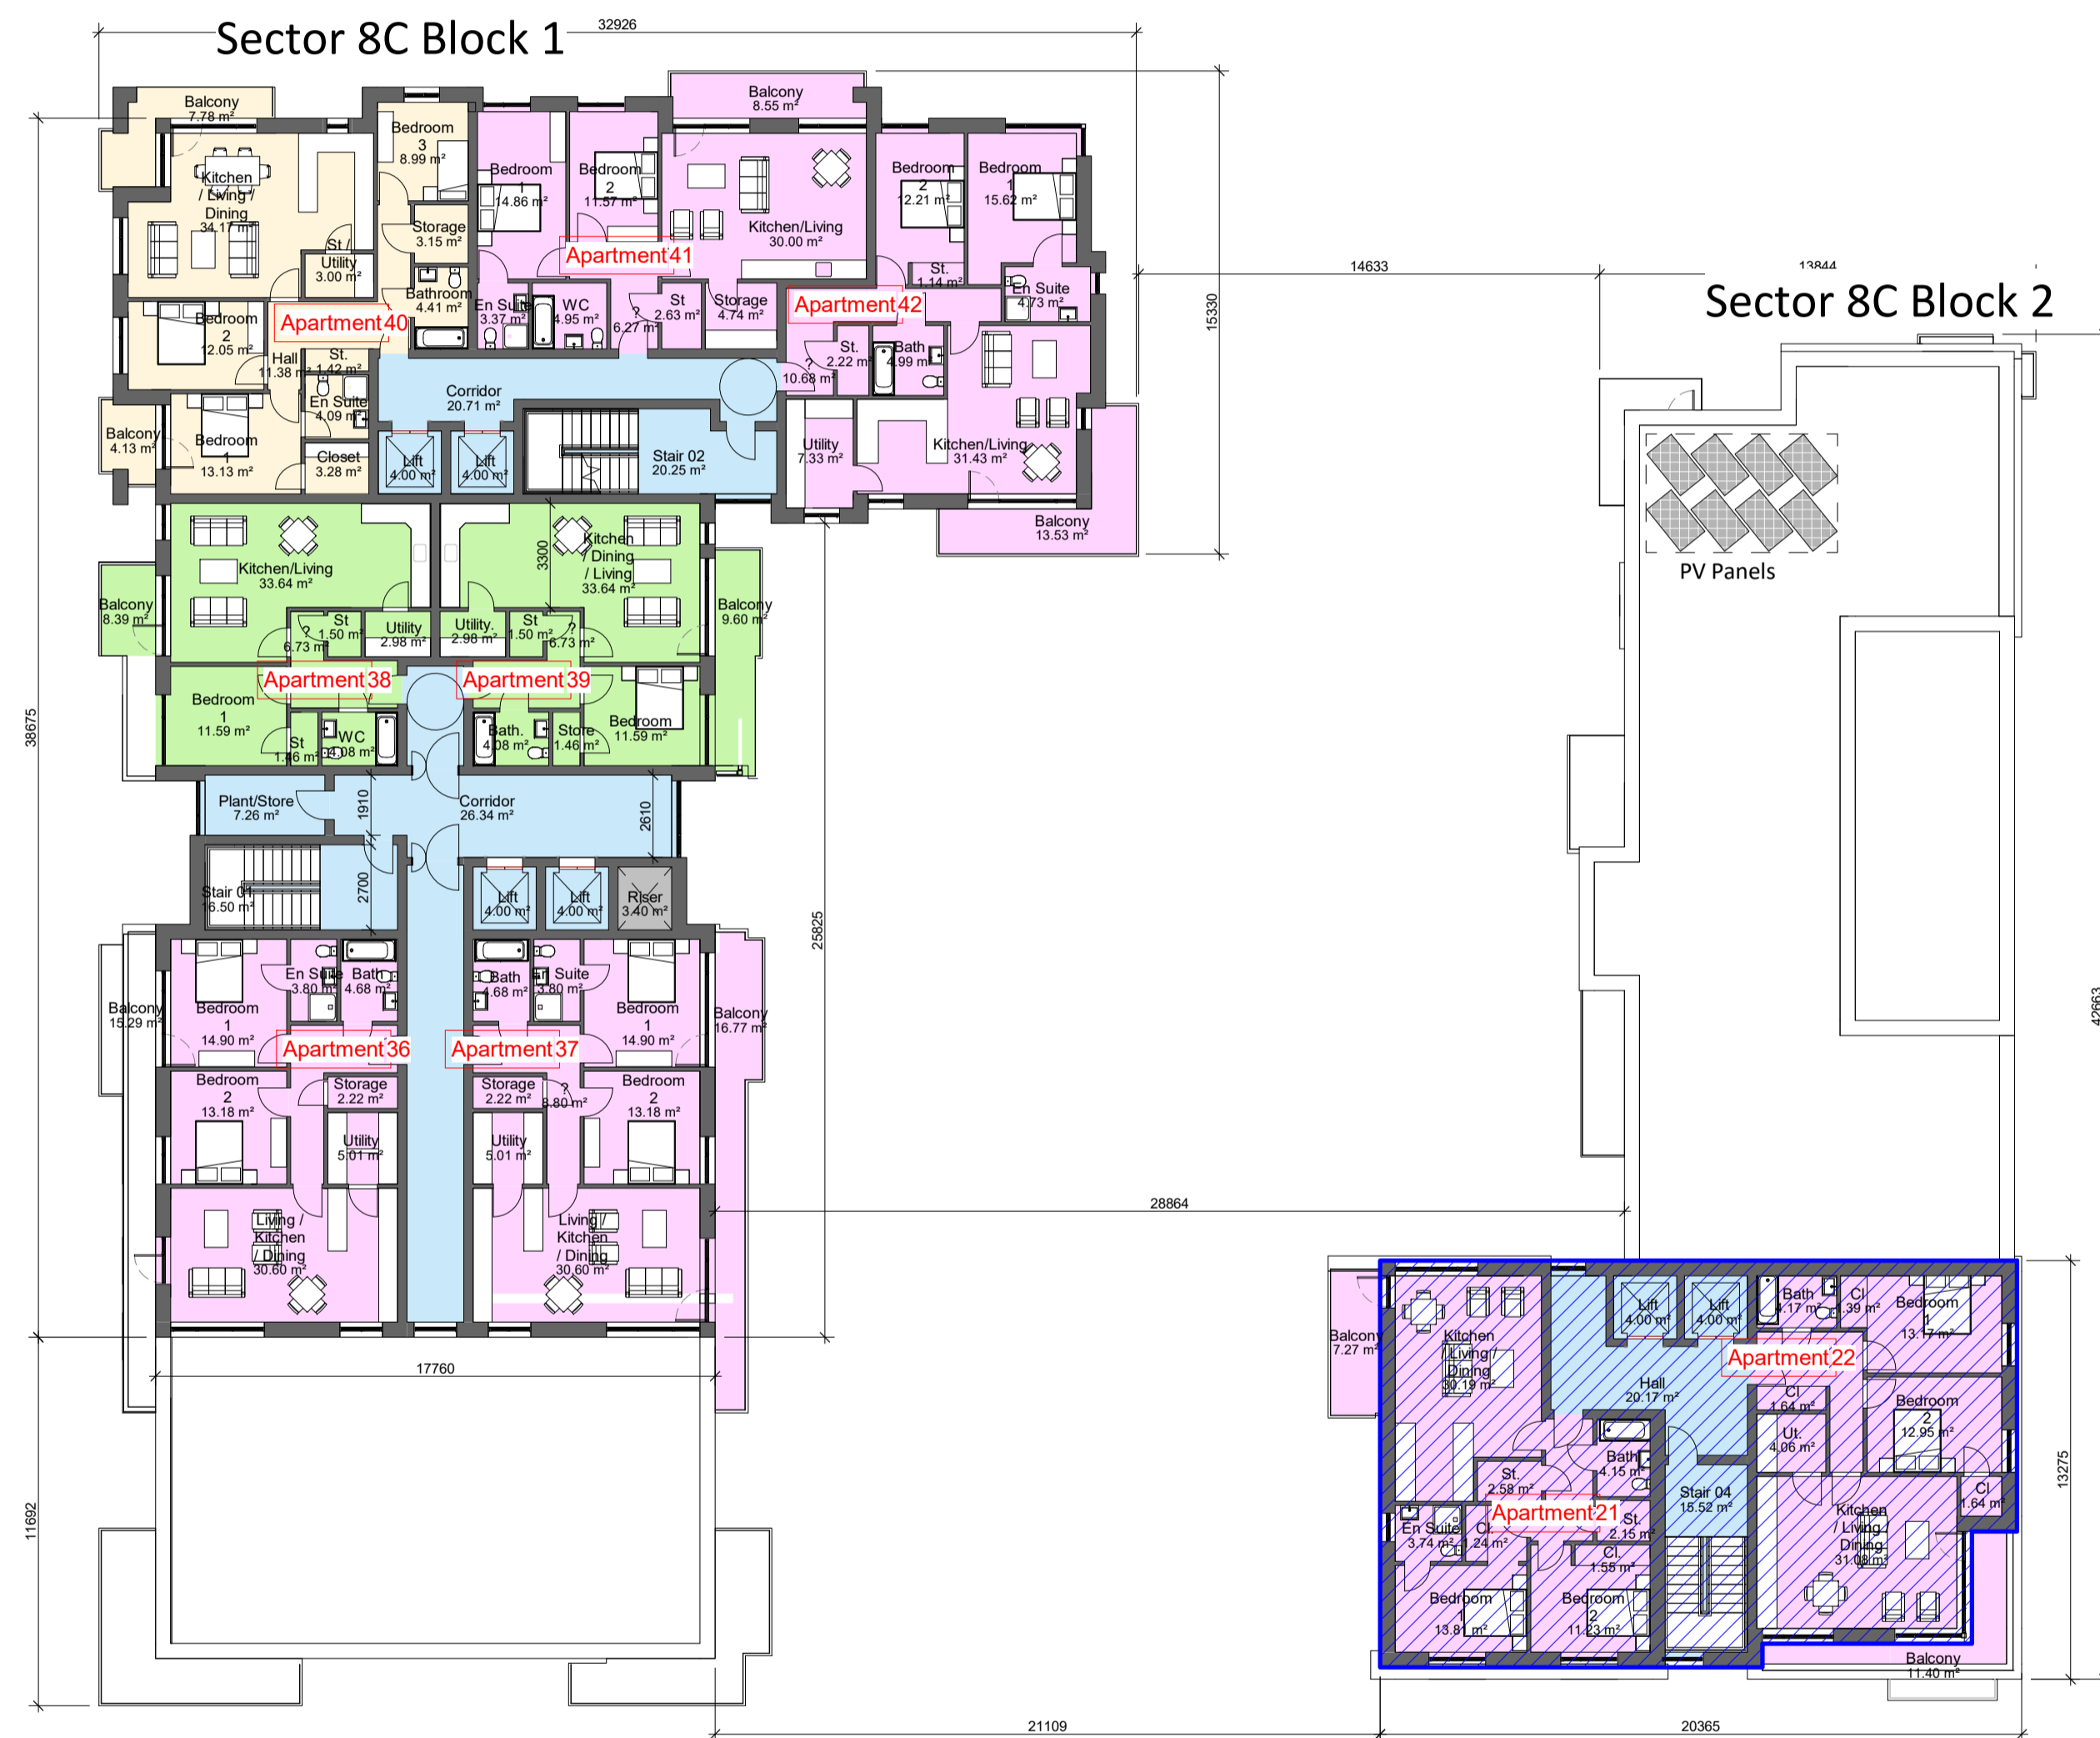



Bicycle Storage (sector 8C) at g.l. 68 units

SECTOR 8C- Apartments by Type						
StairCore	Studio Apartment	1 Bed Apartment	2 Bed 3 Person Apartment	2 Bed 4 Person Apartment	3 Bed Apartment	Total
	0	0	0	0	0	0
1	0	9	0	18	0	27
2	0	0	0	16	5	21
3	0	4	0	8	0	12
4	0	0	0	10	0	10
	0	13	0	52	5	70

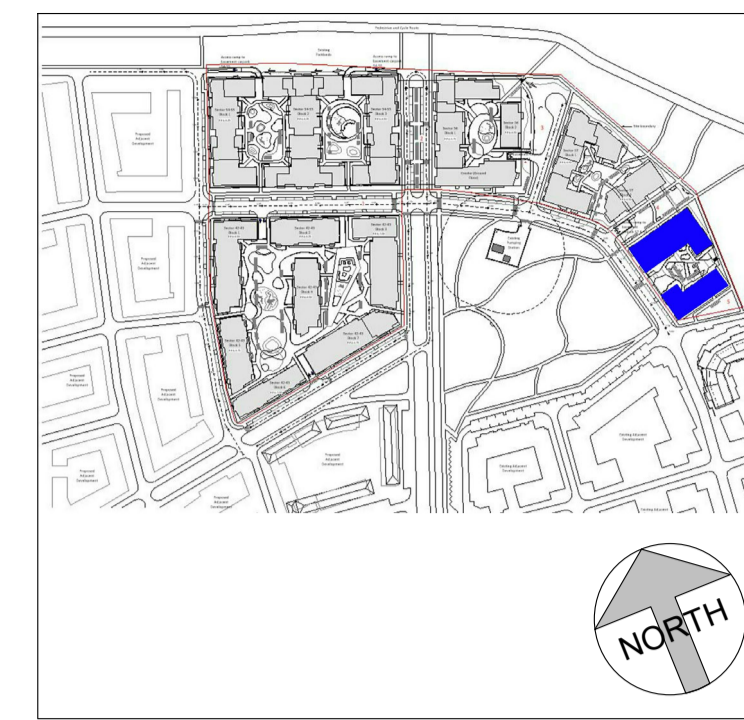


04 Fourth Floor Plan

1 1 : 200

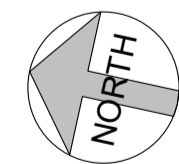


1-Bed units: 4no
2-Bed Units: 18no
Total: 22no

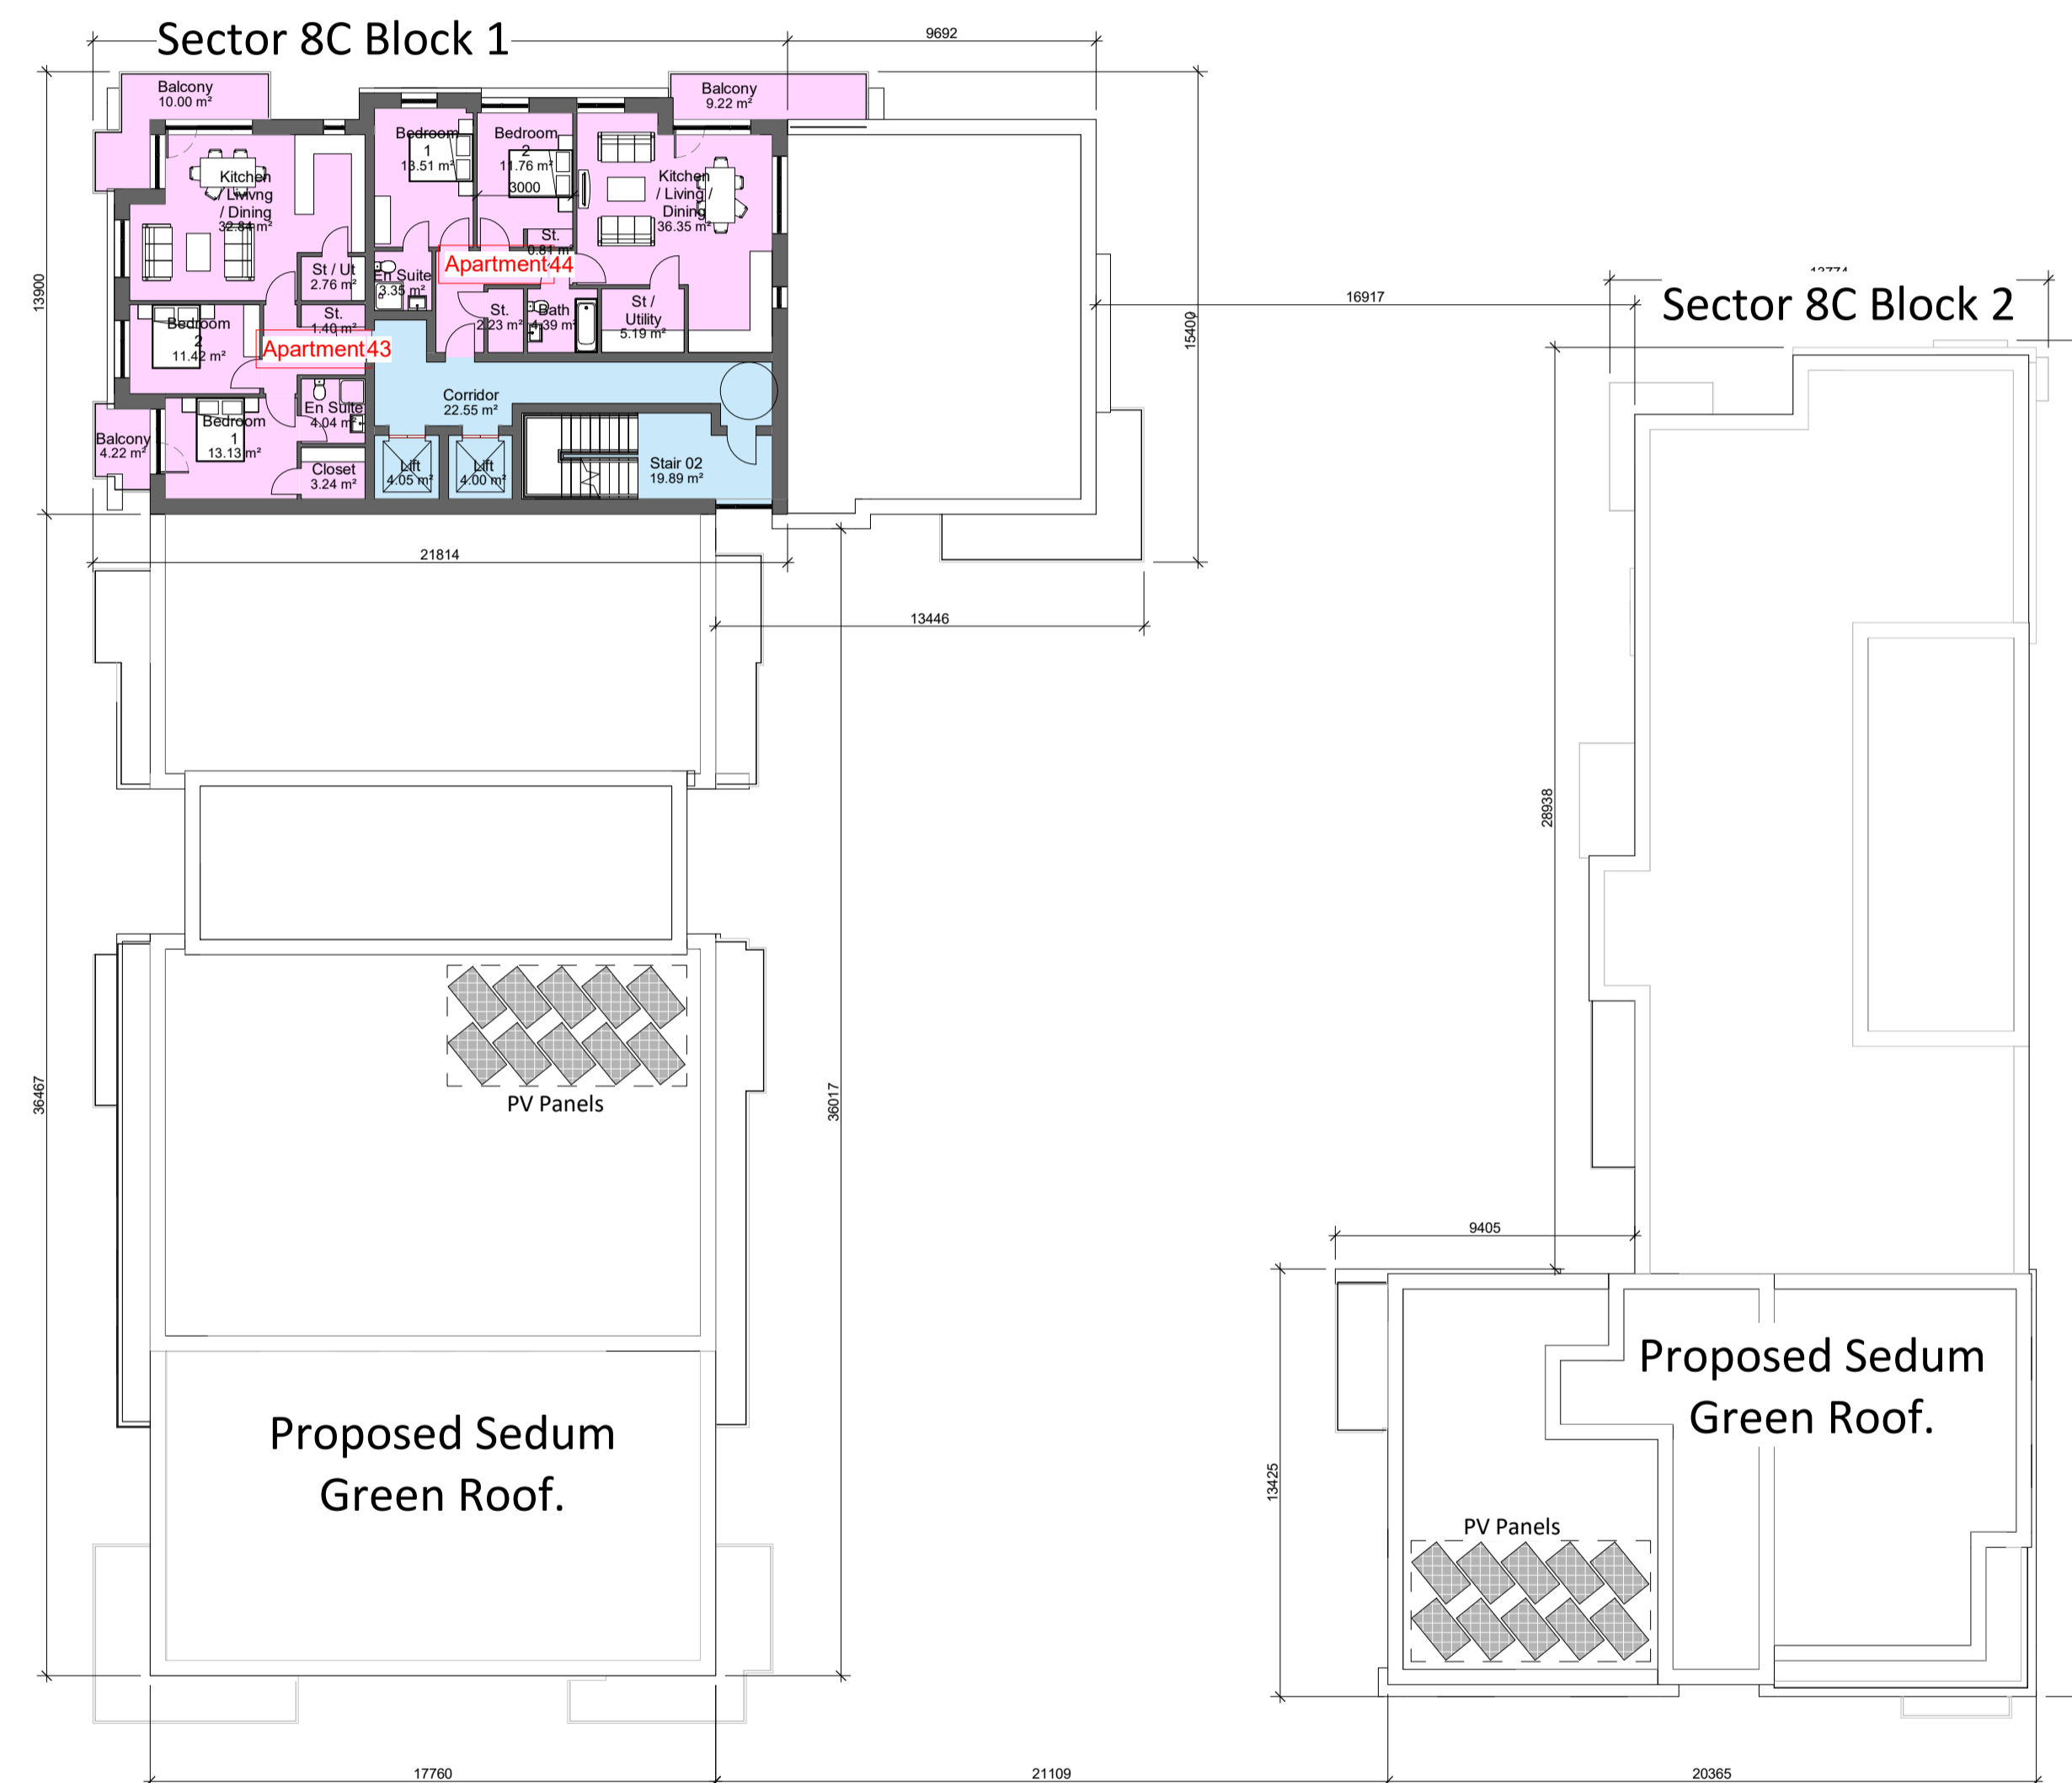

05 Fifth Floor Plan

2 1 : 200

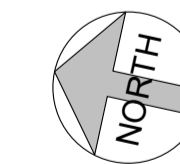

Rev. No.	Date	By	Description	STATUS SUITABILITY CODES	NOTES:
P01	17/12/2021		Issued for Planning	S0 Work in progress	
P03	11/03/2022		Issued for Planning	S1 Shared - for Co-ordination S2 Shared - for Information S3 Shared - for Review & Comment S4 Shared - for Stage Approval S6 Shared - for Project Information Model S7 Shared - for Asset Information Model	
				D1 Suitable for Costing D2 Suitable for Tender D3 Suitable for Contractor Design D4 Suitable for Procurement	
				An Published - Approved & Accepted Complete Bn Published - Partially signed off with comments CR Published - Construction Record	

 Architects • Interior Designers • Masterplanners Lacken House, Dublin Road, Kilkenny R95 KF34 Tel +353 (0)56 776 1591 E-Mail: info@cch-architects.com	NOTE: All dimensions to be checked on site. Do not scale this drawing. Use figured dimensions only. To be read in conjunction with all other relevant project drawings and documents including from other consultants.		CLIENT	Lismore Homes Ltd
	stage PLANNING		PROJECT	GA2: Residential Development Baldoyle
status P03		DWG TITLE Sector 8C_Fourth & Fifth Floor Plans		
project ref. 20003		Date 17/12/21 Drawn R RYAN	drawing no. 1 : 200	BALN5 -CCH -00 -ZZ -DR -A -202