


Urban Housing - Pocket Parks

UB1 (01-06) (14-19) UB2 (27-32) (40-45) UB3 (53-58) (66-71) UB4 (79-84) (92-97)


- BUILDING MATERIALS ARE SUBJECT TO WEXFORD COUNTY COUNCIL PLANNING COMPLIANCE
- SELECT UPVC WINDOWS
 - STANDING SEAM PROFILE METAL ROOF
 - SELECT ZINC PANELING
 - SELECT BALCONY IN GLASS & STEEL
 - SELECT TIMBER CLADDING
 - SELECT RED BRICKWORK
 - SELECT ZINC ROOFING
 - SELECT CREAM BRICKWORK
 - SELECT NATURAL ROOF SLATE
 - GLASS BALUSTRADE SYSTEMS
 - STONE FACADE SYSTEMS
 - HIGH QUALITY SLIDING DOOR SYSTEMS
 - COMPOSITE ENTRY DOORS
- BUILDING MATERIALS ARE SUBJECT TO WEXFORD COUNTY COUNCIL PLANNING COMPLIANCE

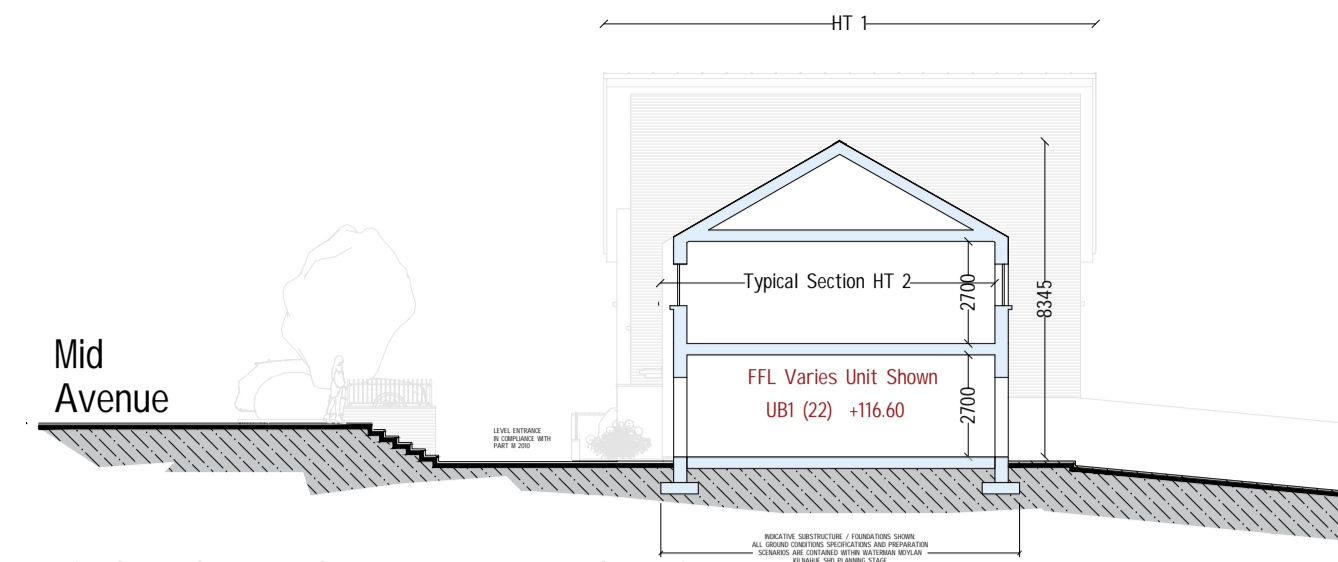


Typical Pocket Park Terrace Rear Elevations
UB1 (01-06) (14-19) UB2 (27-32) (40-45) UB3 (53-58) (66-71) UB4 (79-84) (92-97)
Scale 1-200




Typical Pocket Park First Floor Terrace Block Plan
UB1 (01-06) (14-19) UB2 (27-32) (40-45) UB3 (53-58) (66-71) UB4 (79-84) (92-97)
Scale 1-200

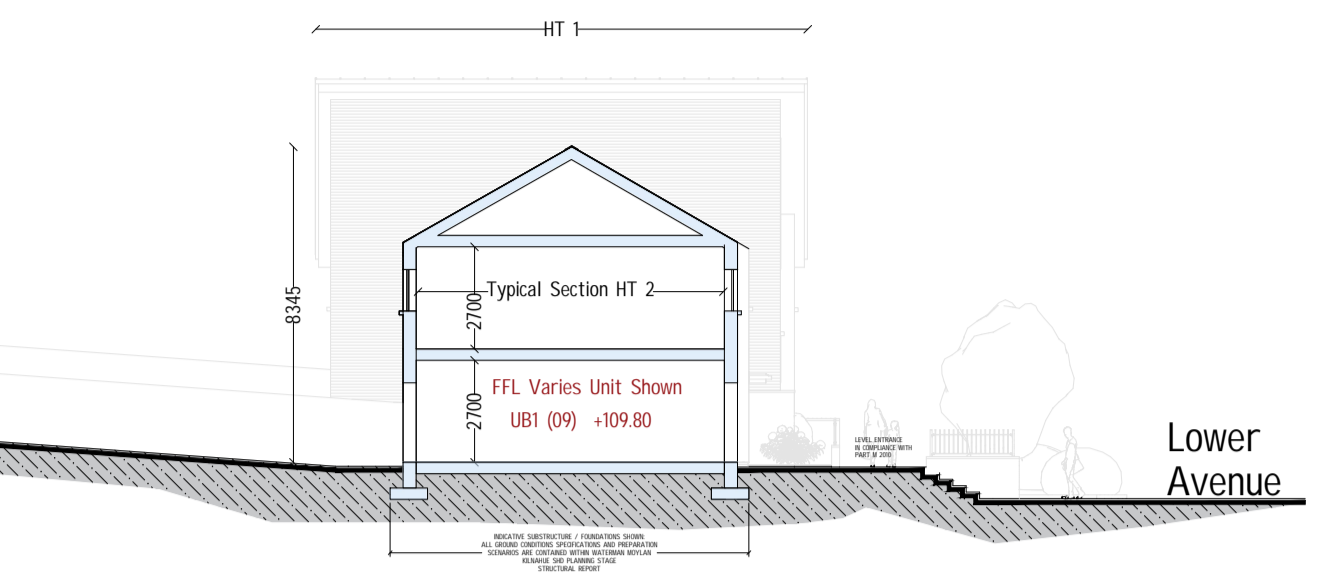


Typical Pocket Park Terrace Front Elevation L/M
UB1 (01-06) (14-19) UB2 (27-32) (40-45) UB3 (53-58) (66-71) UB4 (79-84) (92-97)
Scale 1-200

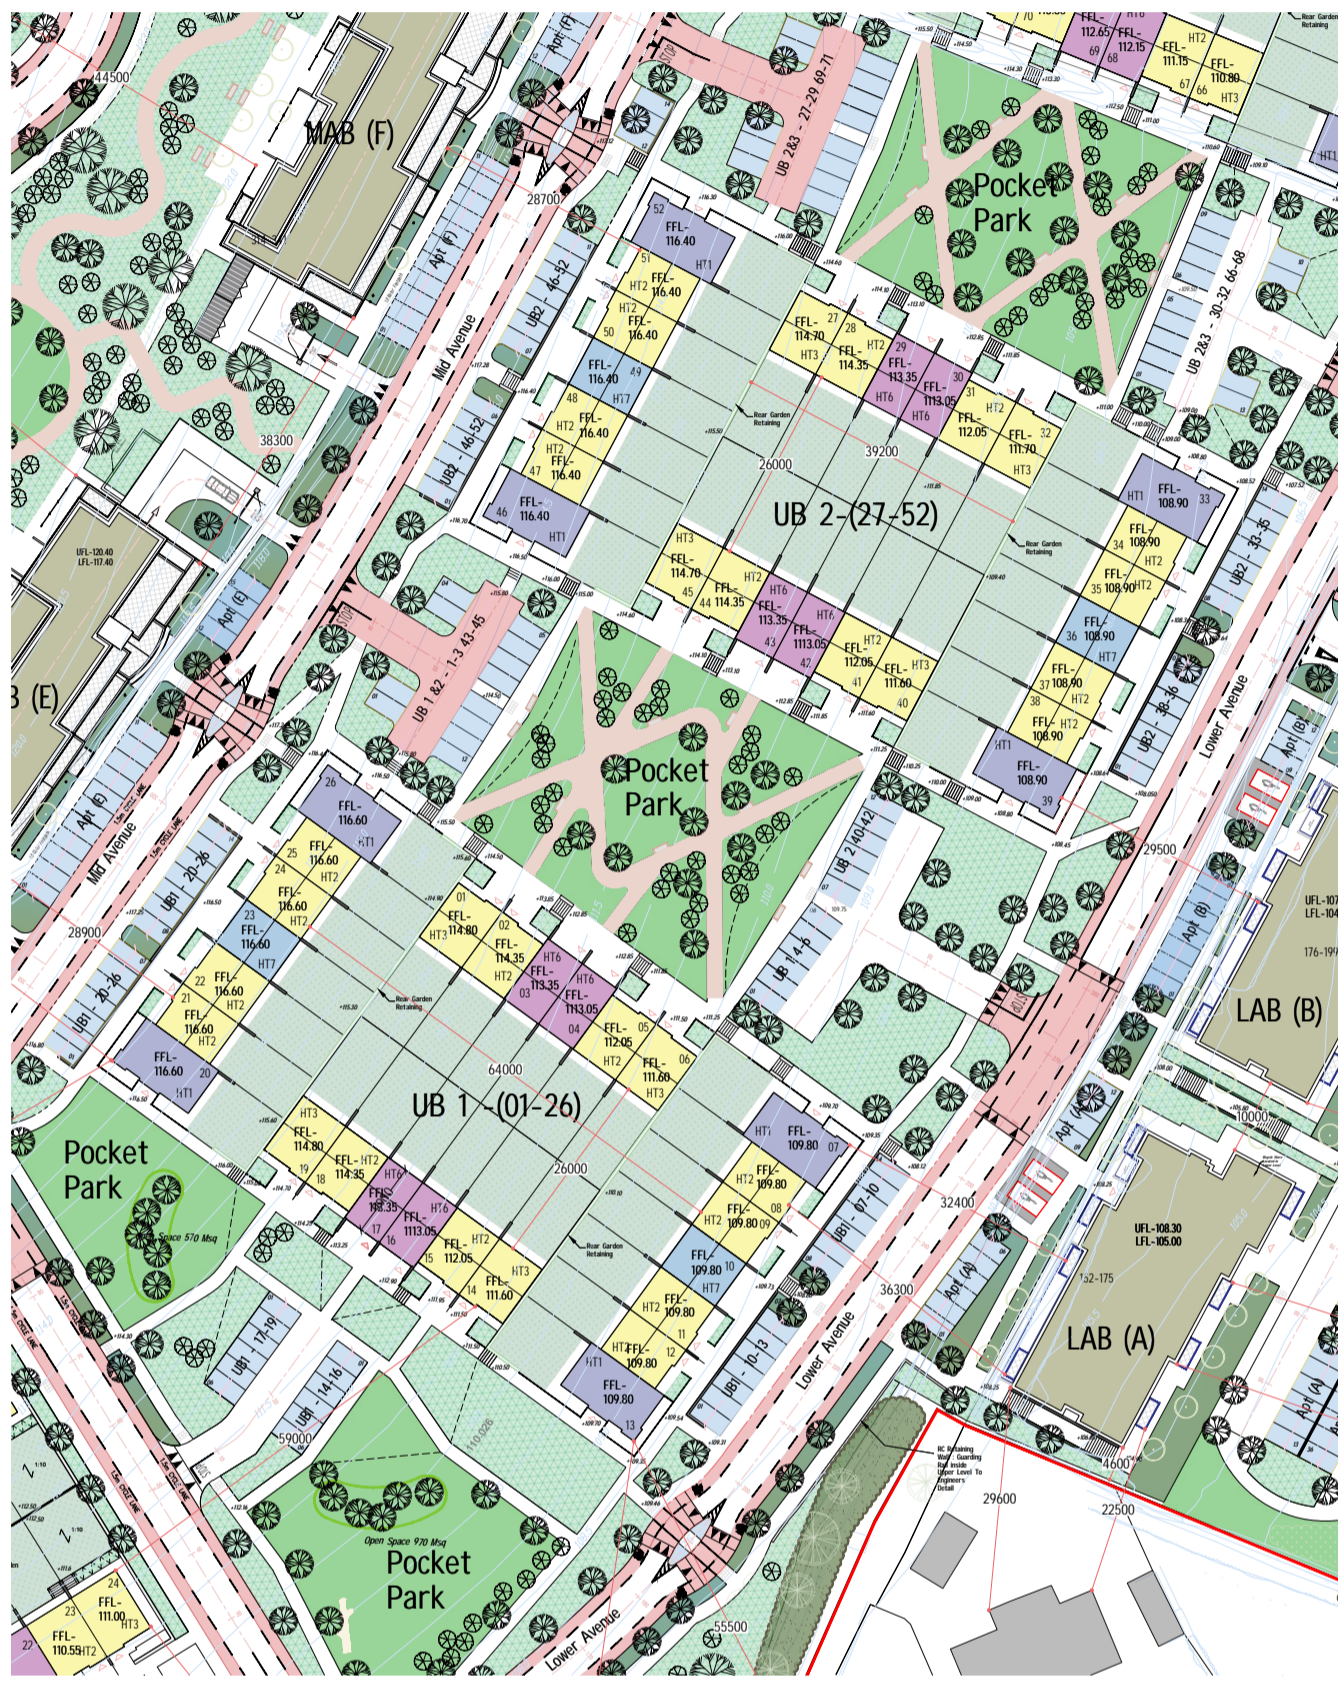


Site Location 1-1000

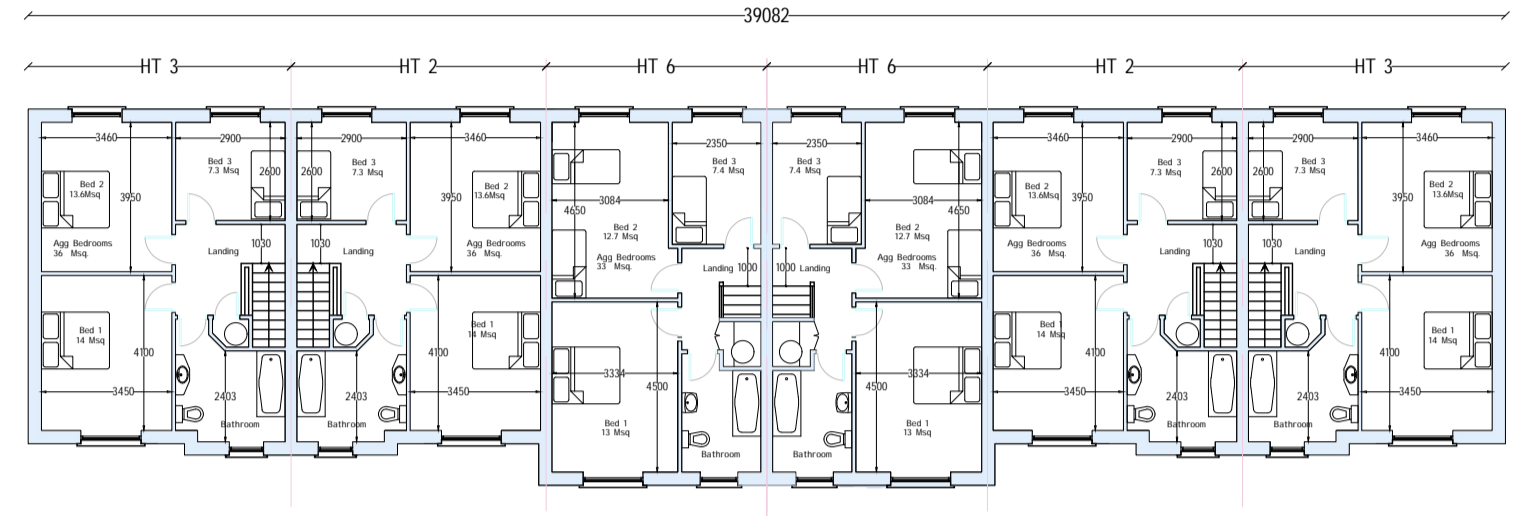

Typical Pocket Park Ground Floor Terrace Block Plan
UB1 (01-06) (14-19) UB2 (27-32) (40-45) UB3 (53-58) (66-71) UB4 (79-84) (92-97)
Scale 1-200

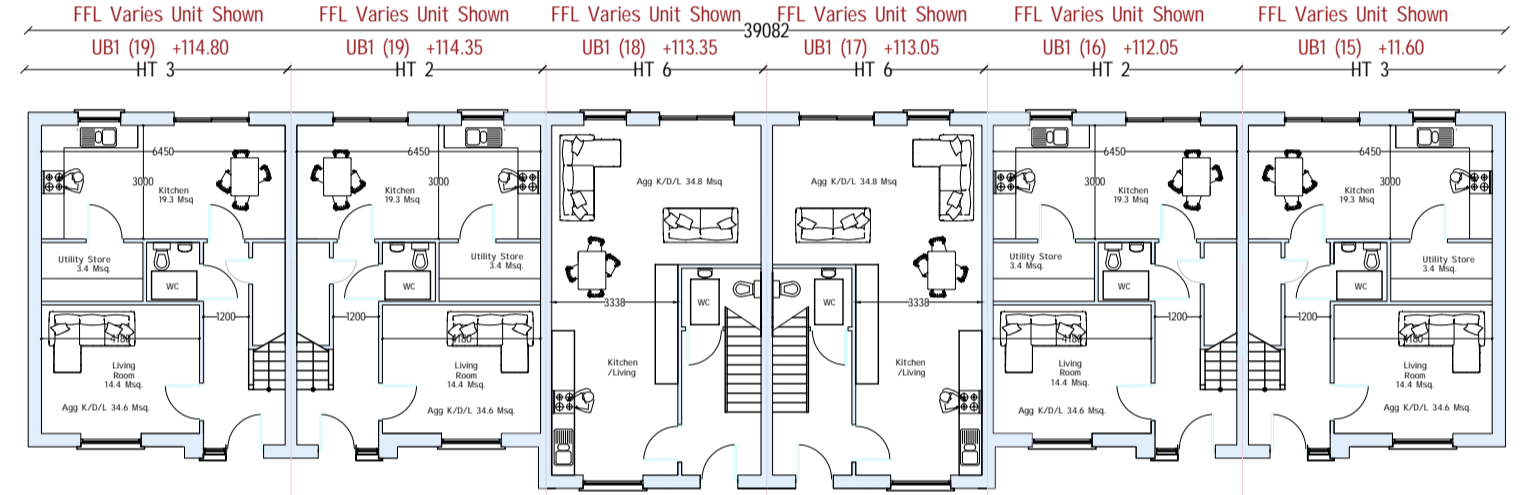


Typical Pocket Park Ground Floor Terrace Block Plan
UB1 (01-06) (14-19) UB2 (27-32) (40-45) UB3 (53-58) (66-71) UB4 (79-84) (92-97)
Scale 1-200

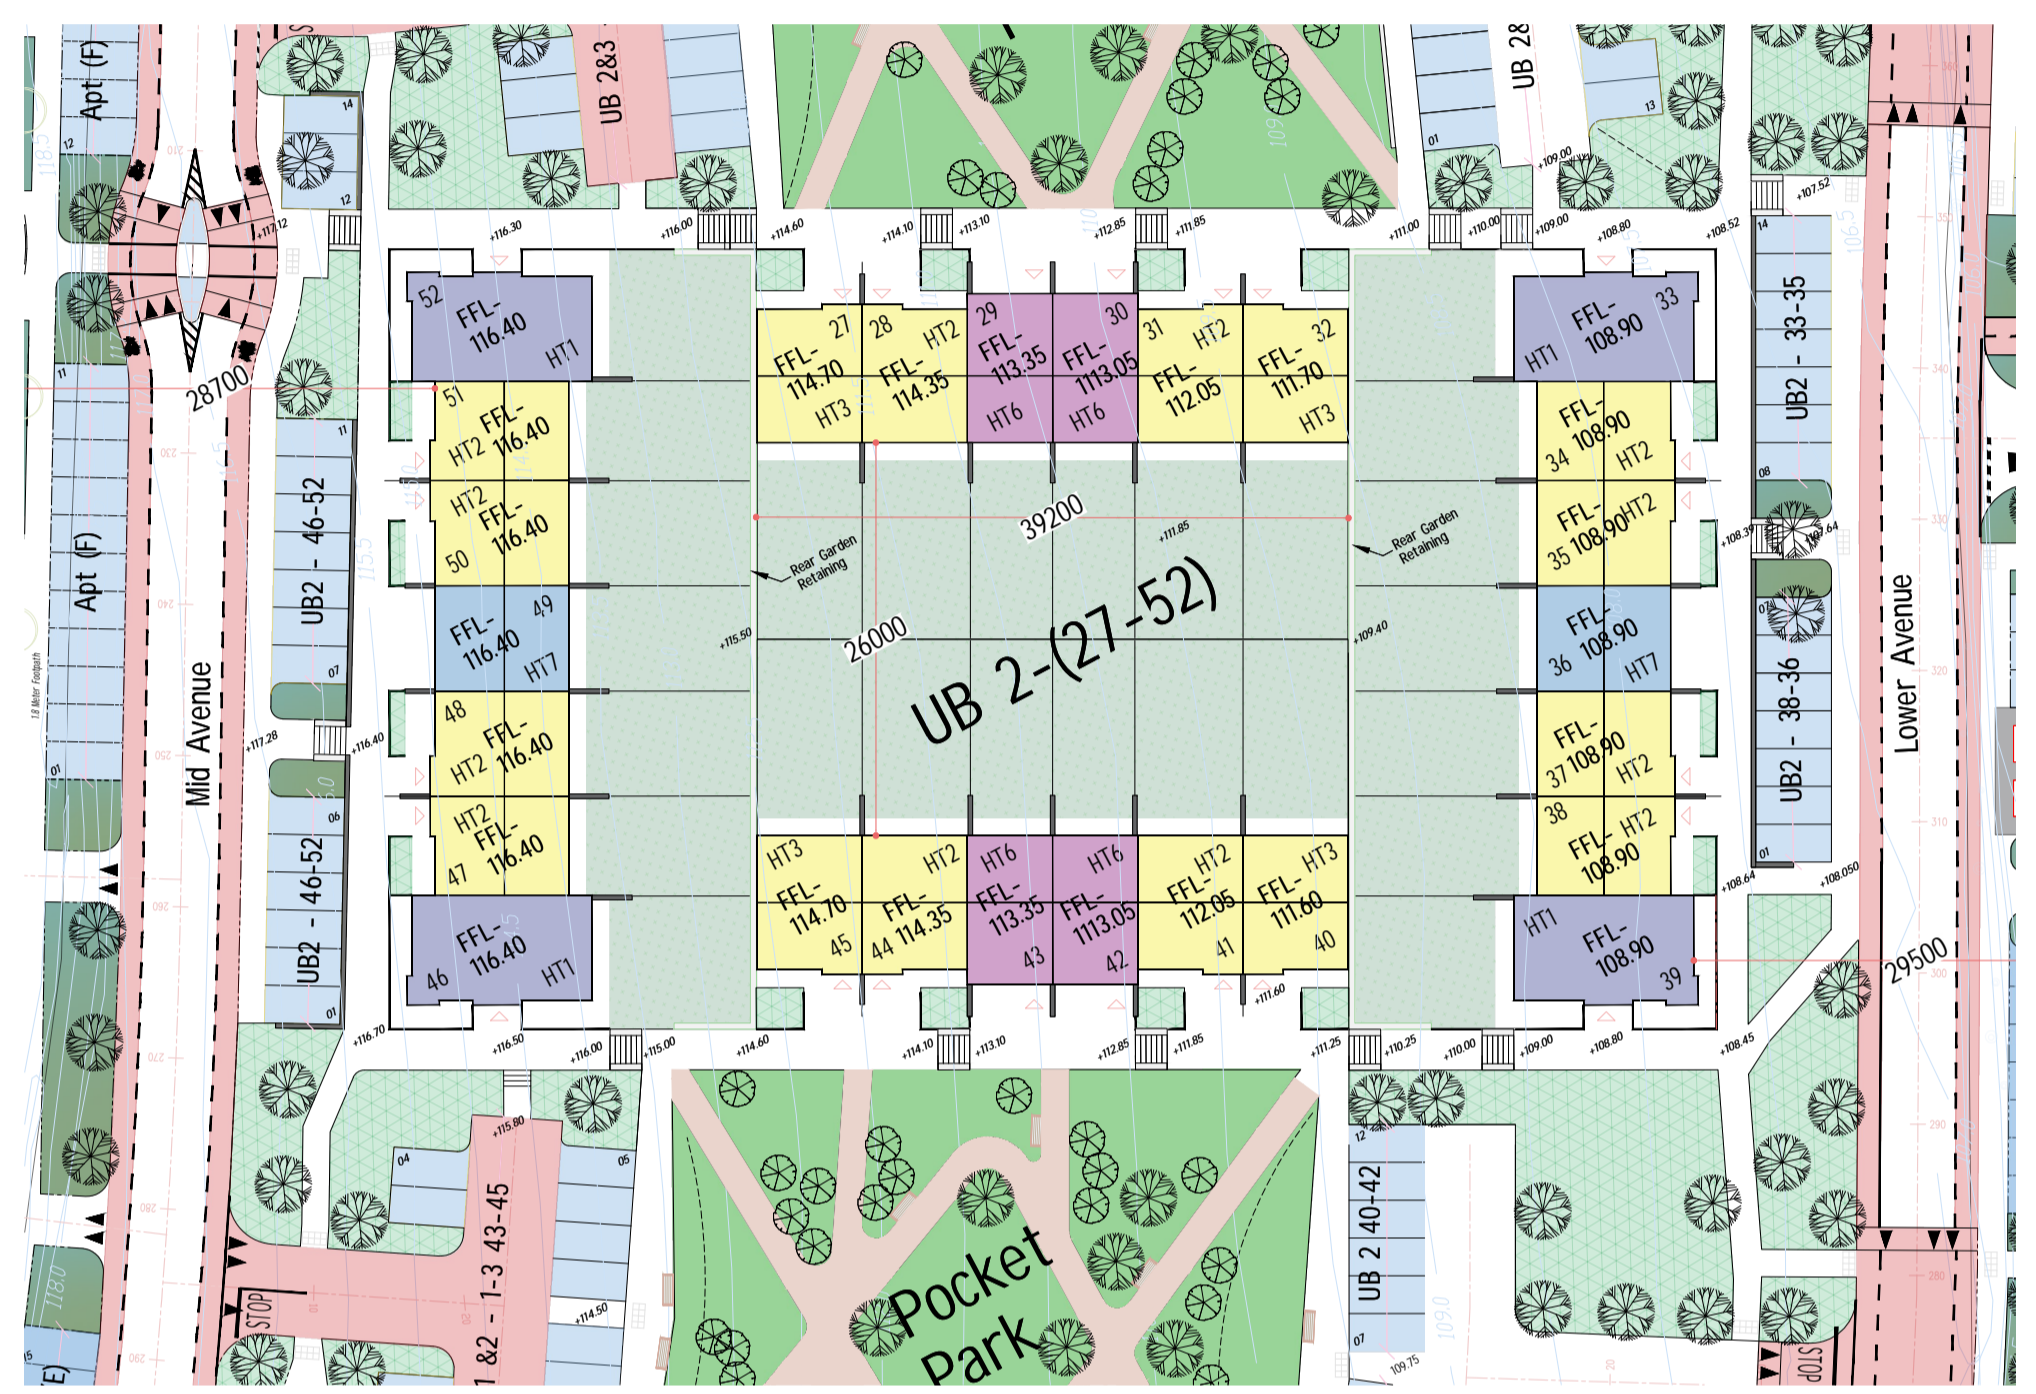

Urban Block Plan 1-500




Contextual Pocket Park Terrace Front Elevation L/M
UB1 (01-06) UB2 (27-32) UB3 (53-58) UB4 (79-84)
Scale 1-200

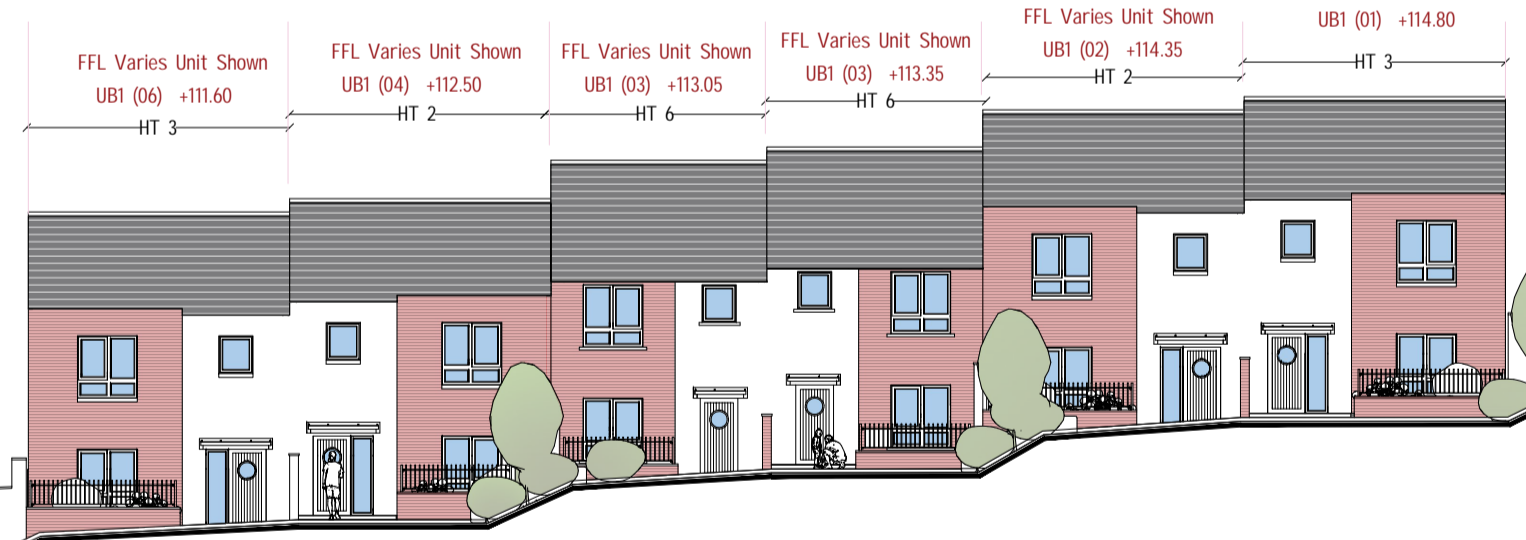

Contextual Pocket Park Terrace Front Elevation M/L
UB1 (14-19) UB2 (40-45) UB3 (66-71) UB4 (92-97)
Scale 1-200



Contextual Pocket Park Terrace Front Elevation M/L
UB1 (14-19) UB2 (40-45) UB3 (66-71) UB4 (92-97)
Scale 1-200

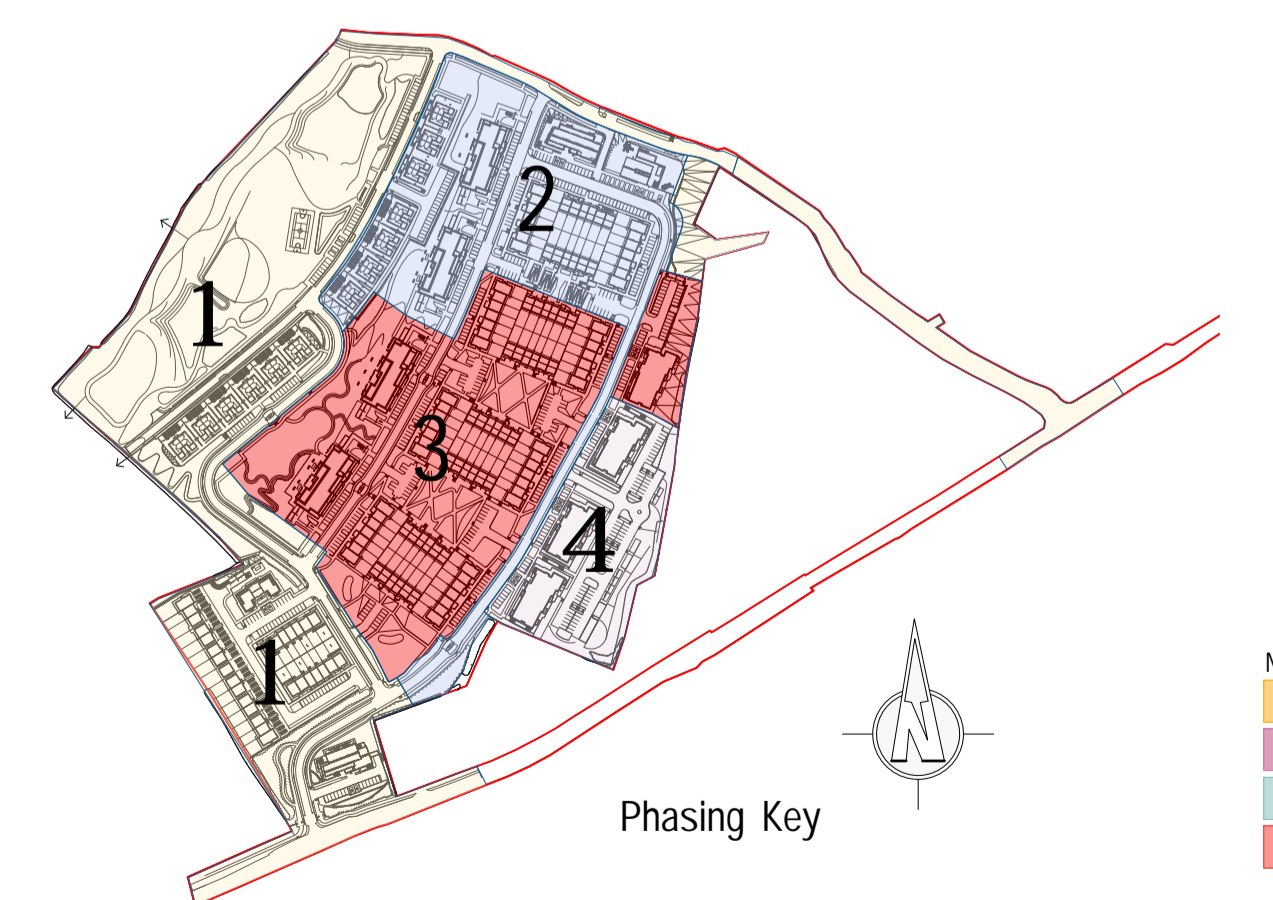

Phasing Key

- Number of Bedrooms:
- 4 - Bed Unit
 - 3 - Bed Unit
 - 2 - Bed Unit
 - 1 - Bed Unit

Connolly Architects RIAI

CLIENT: GERARD GANNON PROPERTIES
PROJECT: SHD APPLICATION
DRAWING NO: 125
DATE: 13-08-125
SCALE: AS SHOWN
#forconnollyarchitects.ie - 083871724

SHD APPLICATION - GERARD GANNON PROPERTIES - LANDS AT KILNAHUE GOREY

125