
1	44754	r	417	501
Parapet Level +100.050 Roof Level	Parapet Level +99.400	Parapet Level +98.450		
+98.300 Mird Floor Level +95.300		Roof Level		
Second Floor Level +92.300		8 → 94.350 9 Second Floor Leve		
Birst Floor Level   First Floor Level     +89.300		First Floor Level		
B   Upper     Ground Floor Level     +86.000		Ground Floor Level		
Block 1 :West ElevationBlock A1 :West Elevation L(Perimeter)(Perimeter)	wer Ground Level sement Car Park) +82.400	Lower (Basem	Ground Level hent Car Park) +81.450 Block B1 (Perimete	:West Elevation

	<i>y</i>	44754	<i>*</i>	1	41750	f
	Parapet Level +98.160		Parapet Level +97.510	Parapet Level +98.450 Roof Level +97.350		
Roof Level +96.410	840 III			Third Floor Level		
Image: Second state Third Floor Level   +93.410	Apartment					
Second Floor Level	Apartment			+91.350		
First Floor Level	Apartment			S Upper		
B Ground Floor Level +84.110	Apartment			R   Ground Floor Level     +85.050		
⊖ Sound Floor Level +80.510		Lower Ground Level (Basement Car Park) +80.510	:East Elevation (Courtyard)			Lower Ground Level (Basement Car Park) +81.450

		44/34
44754	41750	
		Parapet Level
Parapet Level	Parapet	+96.100
Parapet Level +94.860 +94.210		P5.150 Roof Level +95.000
Roof Level +93.110		
		Second Floor Level
8 Second Floor Level		+91.050
Second Floor Level		
First Floor Level		
		Upper Ground Floor Level
Upper Ground Floor Level +84.110		
		Ground Floor Level Control Con
<sup>∞</sup> Ground Floor Level +80.510		
Block C2 :East Elevation (Perimeter)	Block B2 :East Elevation (Perimeter)	Block A2 :East Elevation (Perimeter)

		<u>y</u>			44754					*
			et Level 96.750						Parapet Level +96.100	
	Roof Level +95.000									
3000	Second Floor Level	910	Apartment							
3000	First Floor Level +89.000	910	Apartment							
3000	Upper Ground Floor Level	910	Apartment							
3750	Lower Ground Floor Level +82.400		Amenity Unit		Lower Ground Level (Basement Car Park) +82.400	Bloc	k A2 :West El	evation	(Courtyard)	

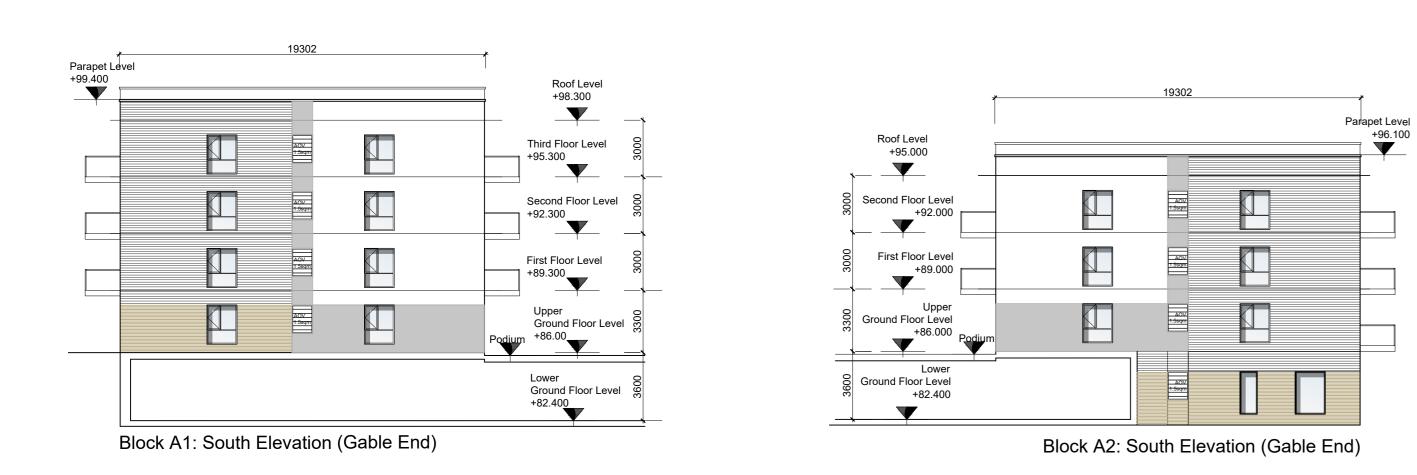





NOTES: DO NOT SCALE FROM DRAWINGS. WORK TO FIGURED DIMENSIONS ONLY. ARCHITECT TO BE NOTIFIED OF ALL DISCREPANCIES.





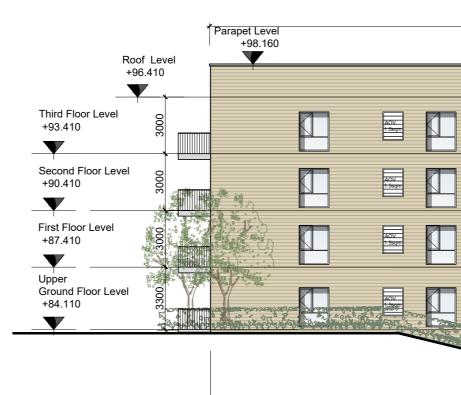

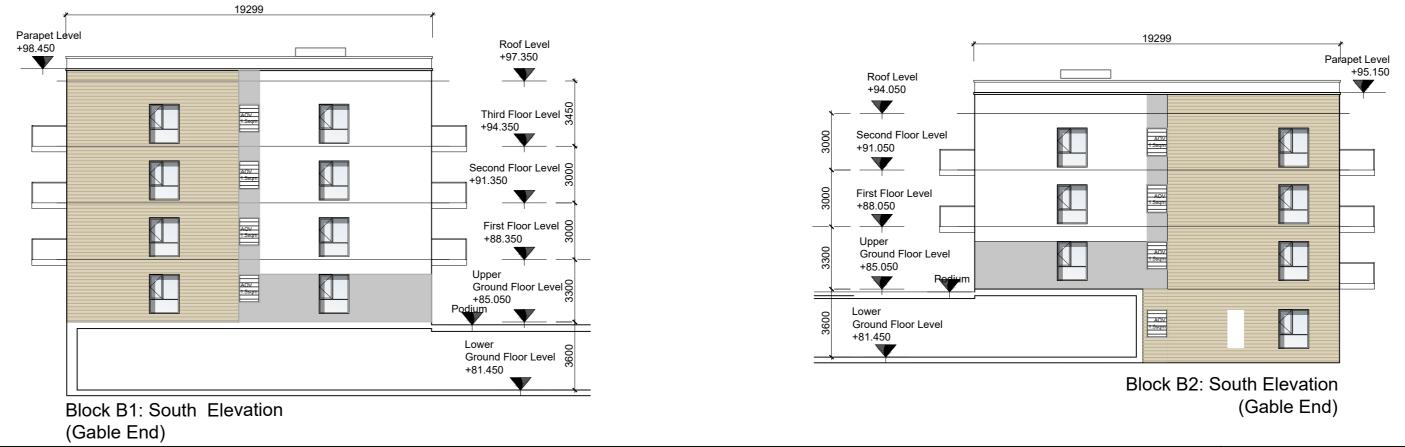

BLOCK C1 - South Elevation


44754	
Parapet Level +97.510	Parapet Level +98.160
Lower Ground Level (Basement Car Park) +80.510 Block C1 :West Elevation (Perimeter)	
44754 Parapet Level +99.400	Parapet Level +100.050
Apartment Apartment	910 Third Fl +95.30
Apartment	First Flo +89.30
Lower Ground Level (Basement Car Park) +82.400 Block A1 :East Elevation (Courtyard) Amenity Unit	Lower Basemer +82.400
44754	ŕ

1		44754			ſ
Parapet Level +94.210				Parapet Level +94.860	
 ¥ 194.210					Roof Level +93.110
			Apartment	910	Second Floor Level +90.110
			Apartment	910	First Floor Level
			Apartment	910	Upper Ground Floor Level +84.110
Lower Ground Level (Basement Car Park) +80.510	Block C2 :West Eleva	ation (Courtyard)	Bin Store		Lower Ground Floor Level

 62	985		*	
		Pa	rapet Level +94.860	Roof Level +93.110
		ADV 15sym		<u>↓</u>
				First Floor Level
				Upper Ground Floor Level
			3900	Ground Floor Level +80.510

BLOCK C2 - South Elevation

REVISIONS							
DATE	DESCRIPTION						

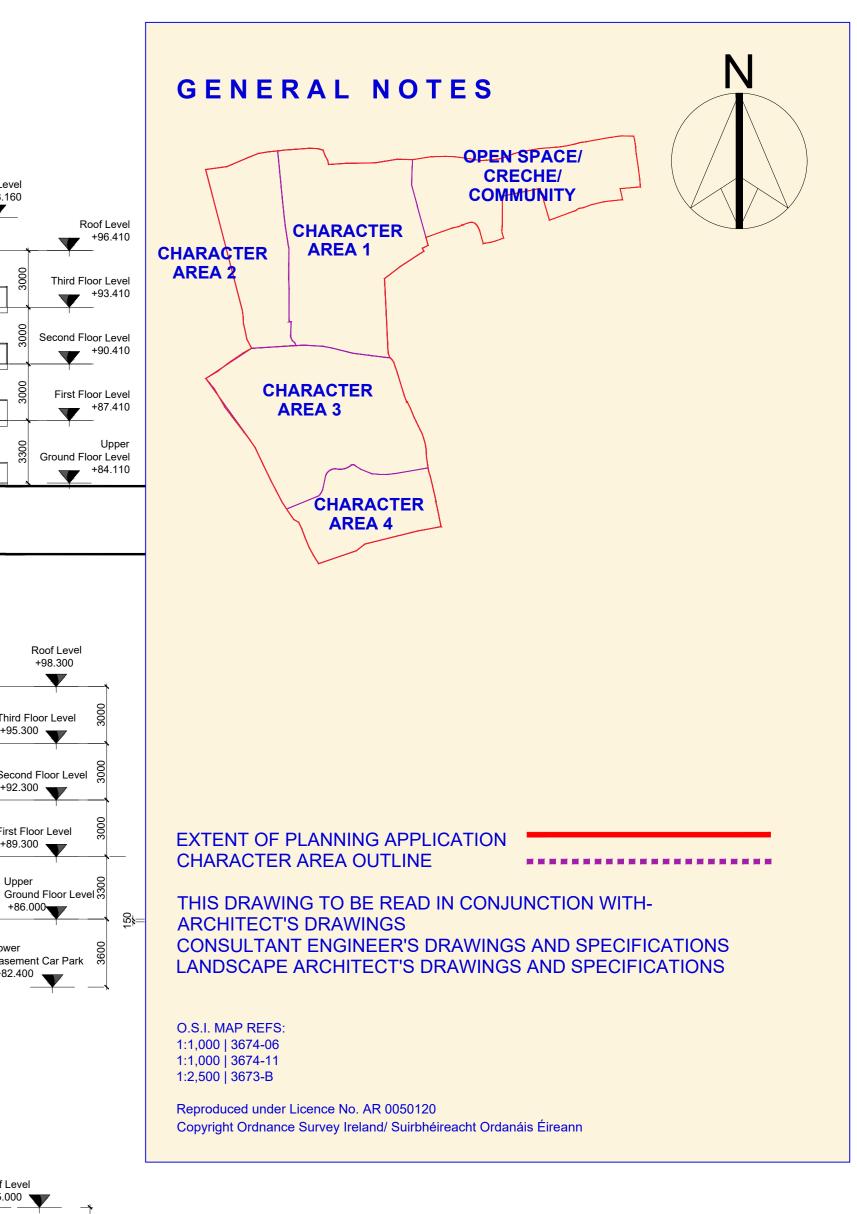

No.	

	PROJECT TITLE:	DATE:	DRAWN BY:
	Coolagad, Greystones	MAR '22	GF/LQMD
	DRAWING TITLE:	SCALE:	REVISION:
		1:200@A0	
M°CROSSAN O ROURKE MANNING ARCHITECTS	Elevations	JOB NO:	DRAWING NO:
	1 Grantham Street, Dublin 8, D08 A49Y,Ireland. Tel: 01-4788700 Fax: 01-4788711 E-Mail: arch@mcorm.com	20005	PL403