






EAST ELEVATION



SOUTH ELEVATION

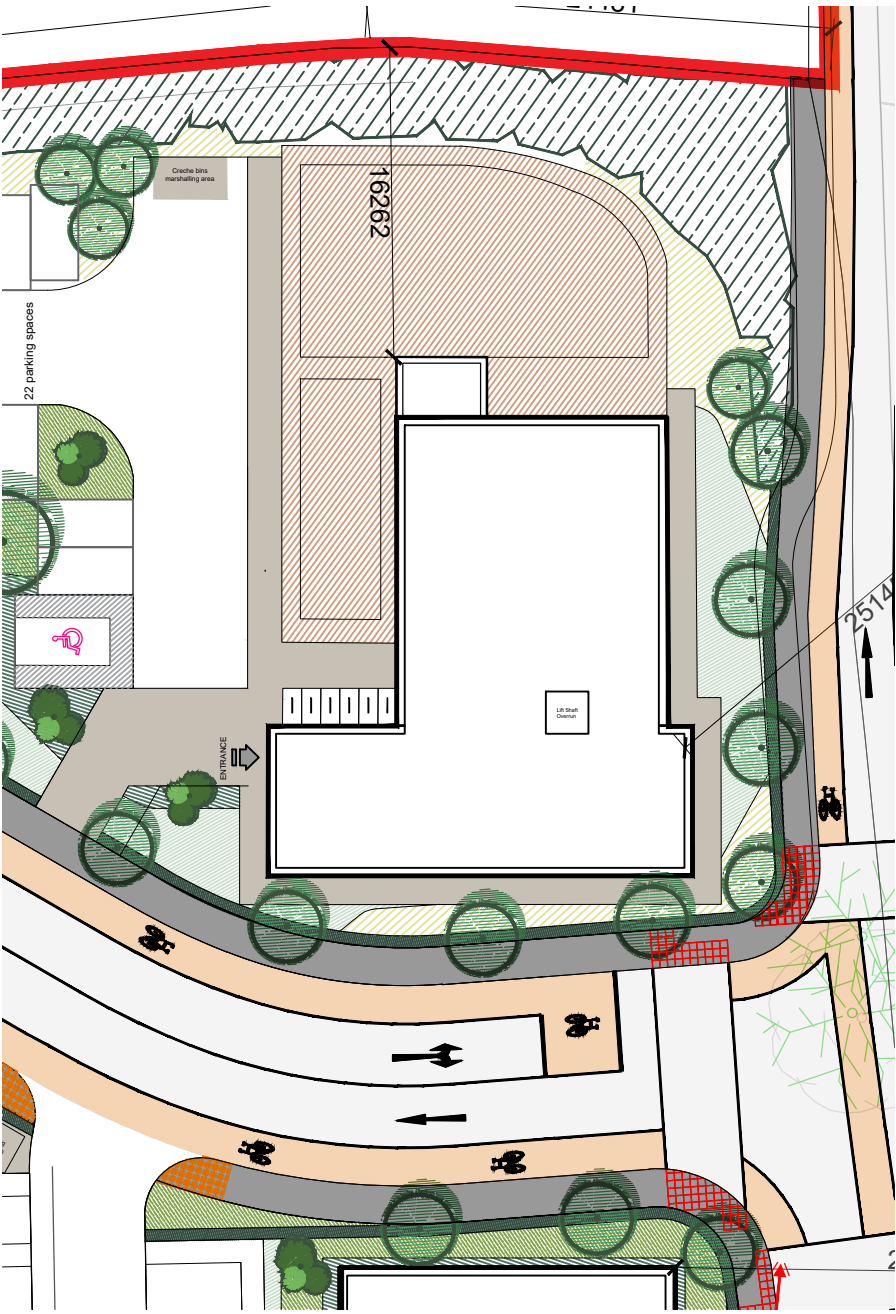

KEY PLAN - NTS

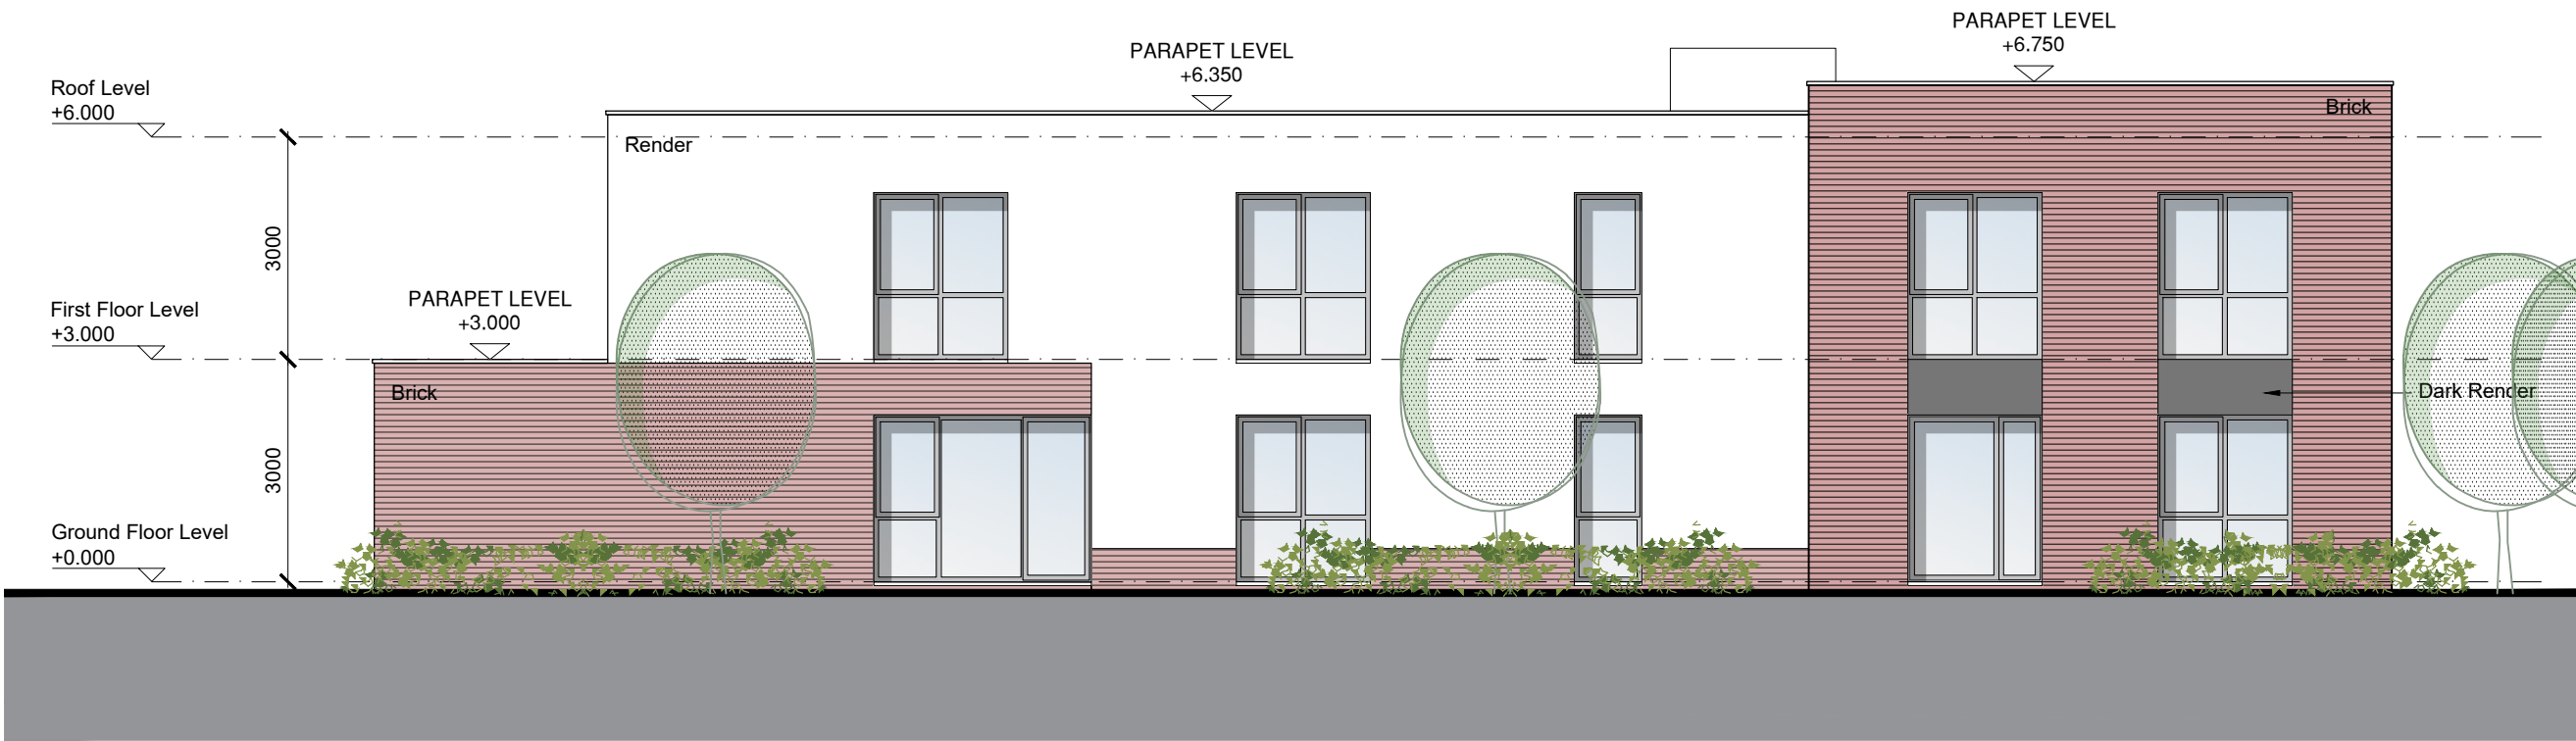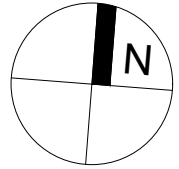

WEST ELEVATION



NORTH ELEVATION

## GENERAL NOTES


THIS DRAWING TO BE READ IN CONJUNCTION WITH ARCHITECT'S DRAWINGS, AND CONSULTANT ENGINEER'S DRAWINGS AND SPECIFICATIONS & LANDSCAPE ARCHITECTS DRAWINGS.

REFER TO ARCHITECT'S SITE PLAN PL03 FOR NORTH ORIENTATION.


LEVELS ARE GIVEN TO A LOCAL ABSOLUTE ZERO LEVEL. FOR SPECIFIC LEVELS DEPENDING ON INDIVIDUAL LOCATION, REFER TO ARCHITECT'S CONTEXT SECTIONS AND ENGINEER'S DRAWINGS WHERE LEVELS ARE ALL GIVEN IN RELATION TO LAND SURVEY.

### NOTES ON FINISHES:

- ROOF : SINGLE PLY MEMBRANE / TORCH ON FELT
- WALLS : TO BE FINISHED IN SELECTED BRICKWORK AND RENDER IN SELECTED COLOR, AS INDICATED.
- JOINERY : ALL WINDOWS AND DOORS, FRAMES AND LEAVES, TO BE ALUMINUM POWDER-COATED OR uPVC, TO APPROVED COLOUR.
- RAINWATER GOODS : TO BE uPVC / ALUMINIUM TO SPECIFICATION.

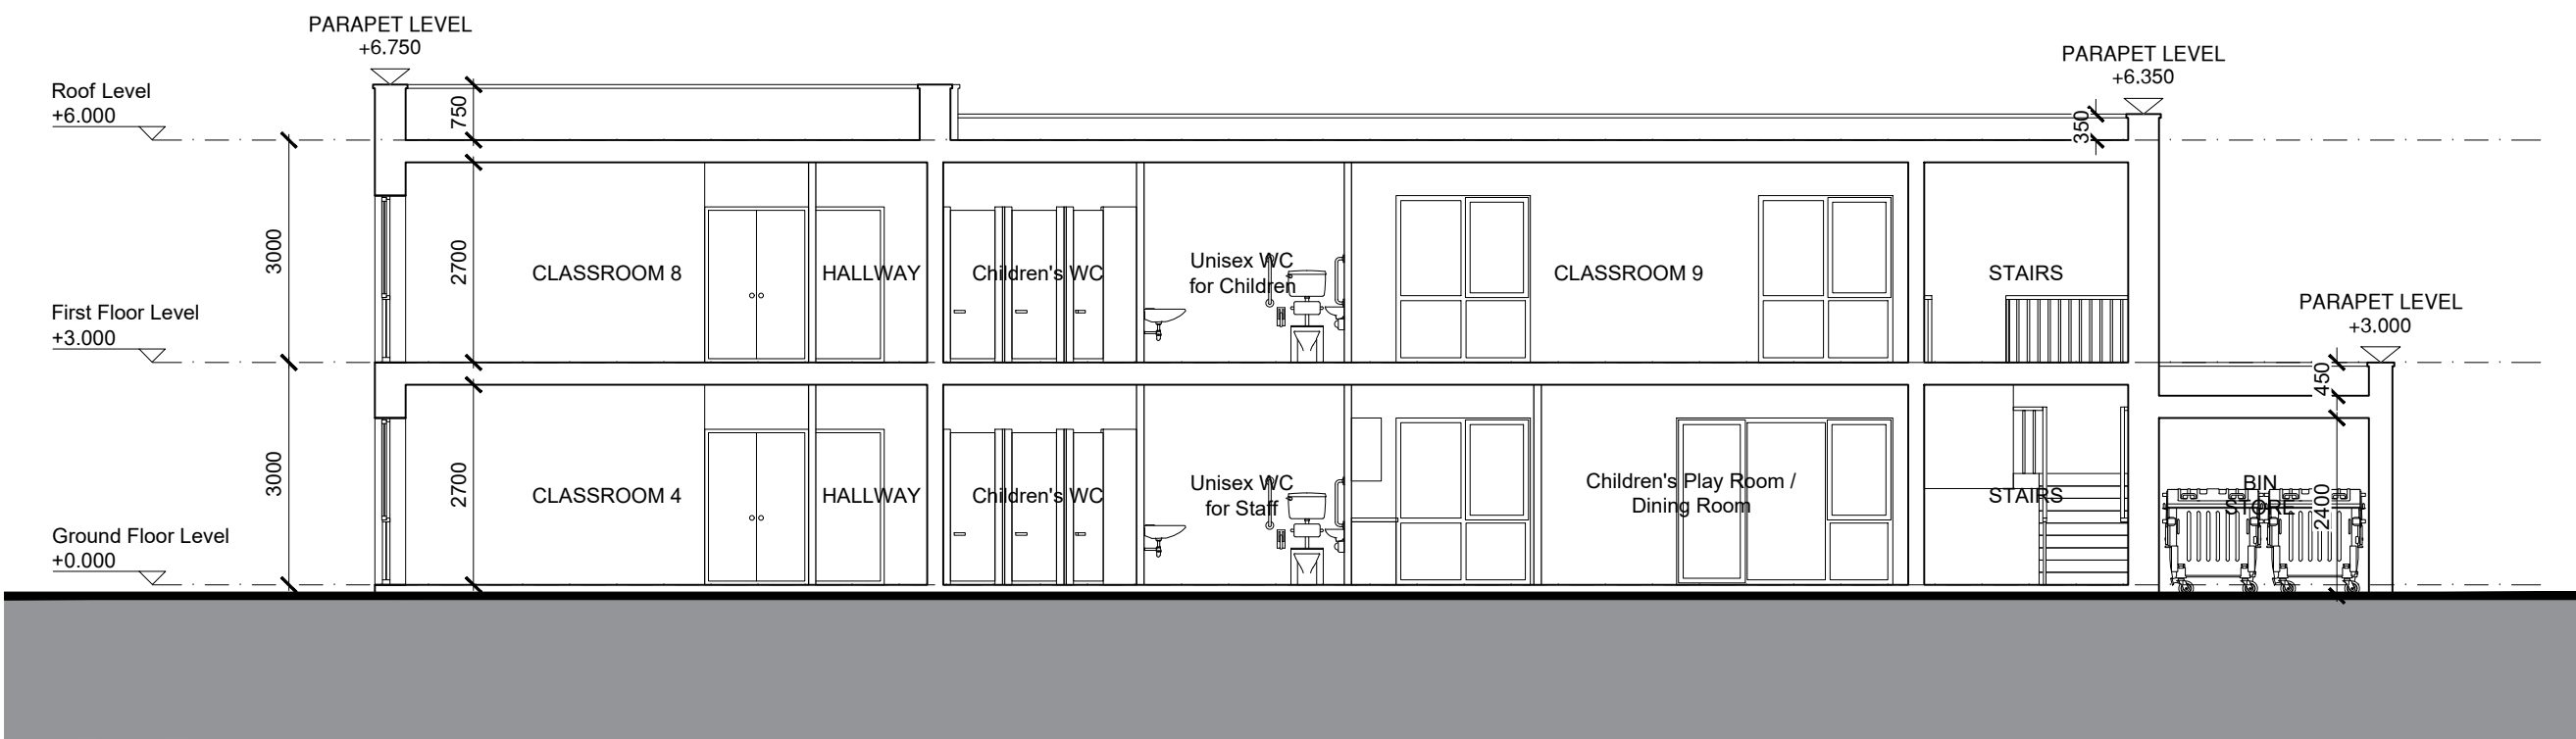

A-A SECTION

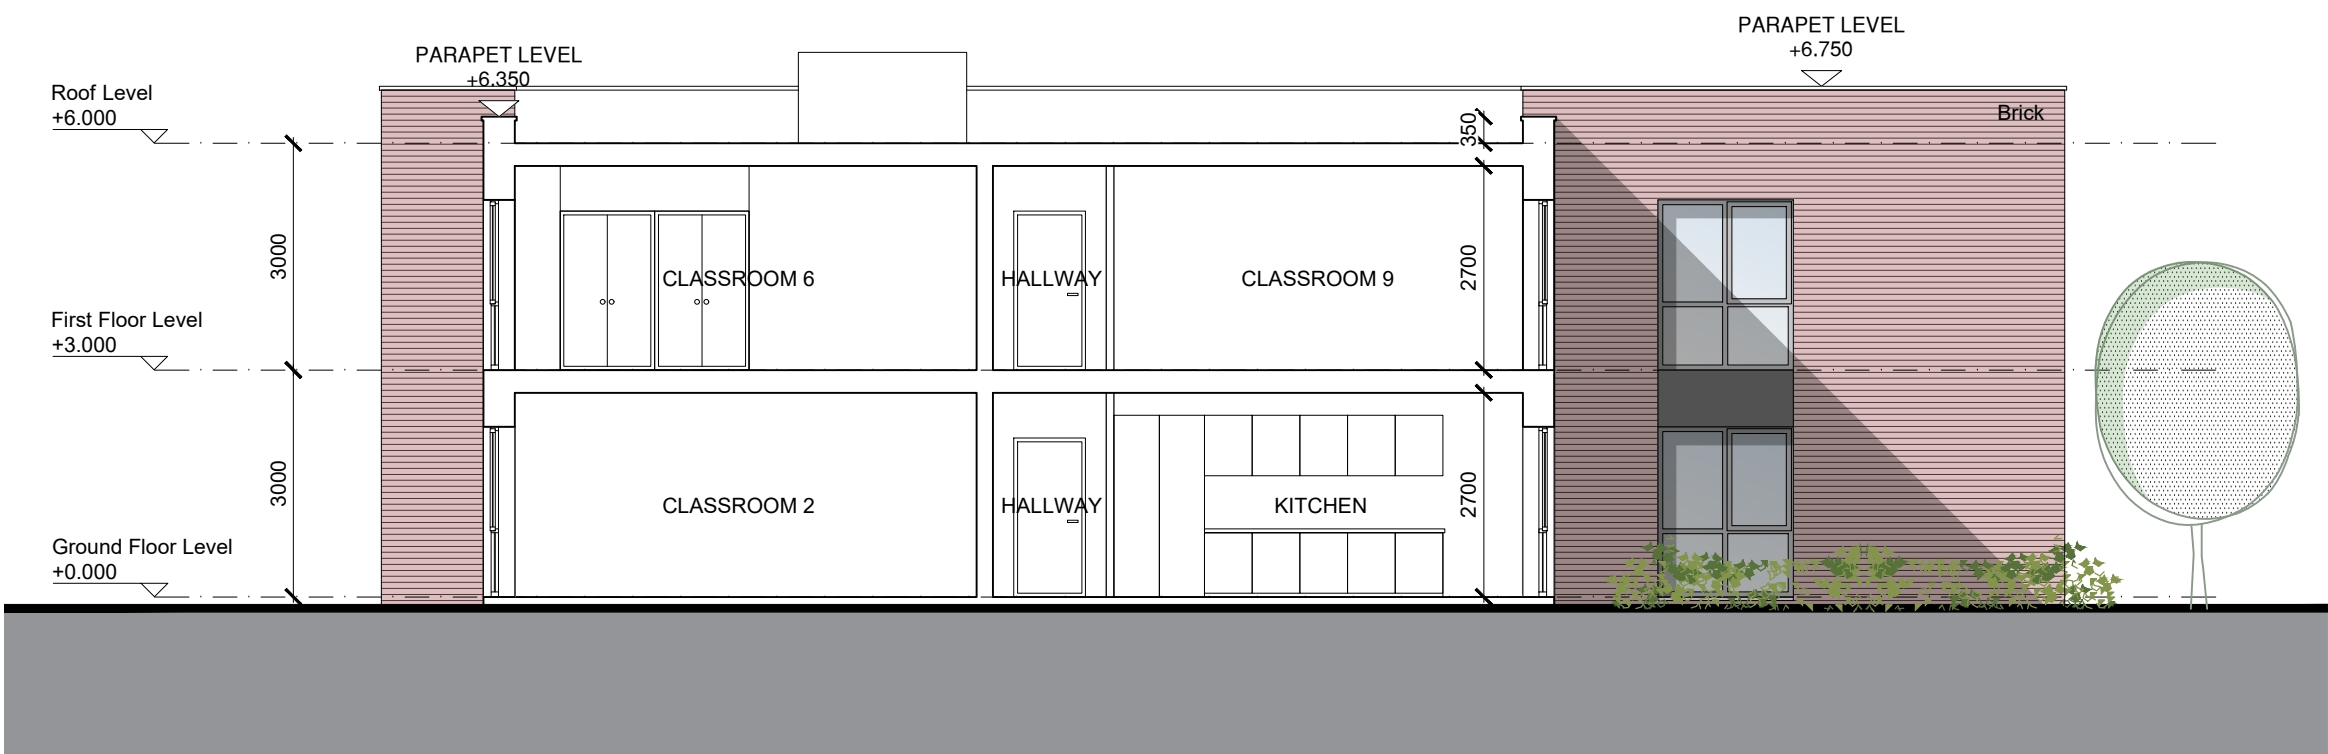


B-B SECTION

### NOTES:

DO NOT SCALE FROM DRAWINGS. WORK TO FIGURED DIMENSIONS ONLY. ARCHITECT TO BE NOTIFIED OF ALL DISCREPANCIES.

SHD STAGE 3

REVISIONS		
DATE	DESCRIPTION	No.

 MCM CROSSAN O'ROURKE MANNING ARCHITECTS	PROJECT TITLE:	DATE:	DRAWN BY:
	Coolagad, Greystones	MAR '22	SMcA-DG
	DRAWING TITLE:	SCALE:	REVISION:
	Creche Elevations & Sections	1:100@A1	
1 Grantham Street, Dublin 8, D08 A49Y, Ireland. Tel: 01-4788700 Fax: 01-4788711 E-Mail: info@mcm.ie		JOB NO:	DRAWING NO:
		20005	PL703