




SOUTH ELEVATION

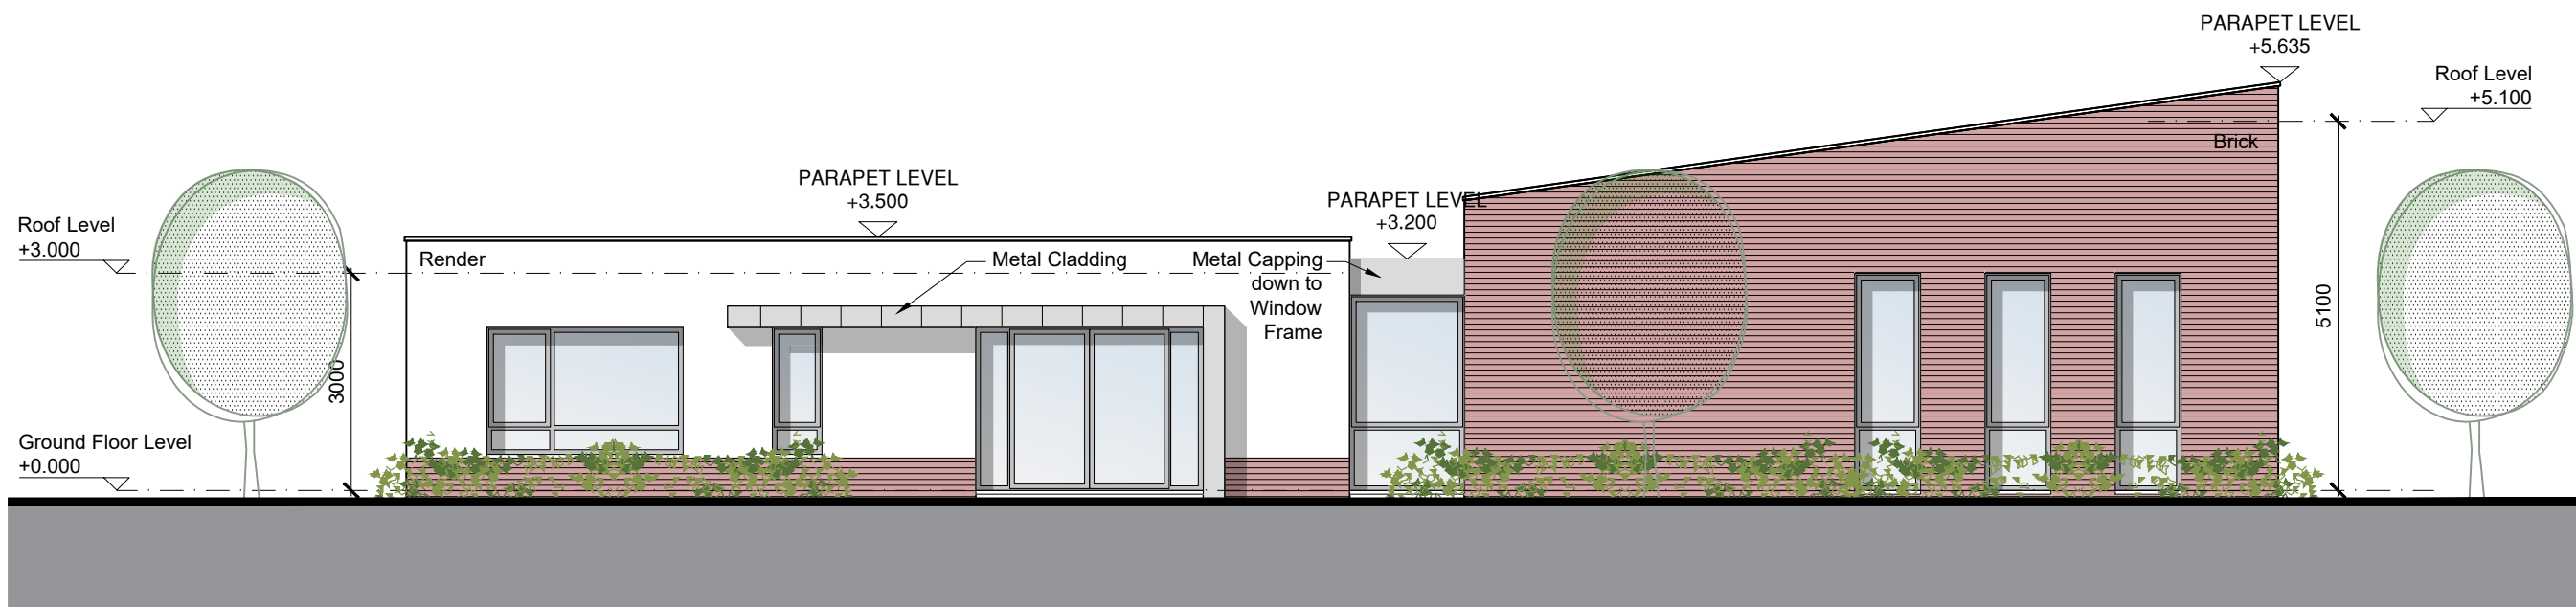

EAST ELEVATION

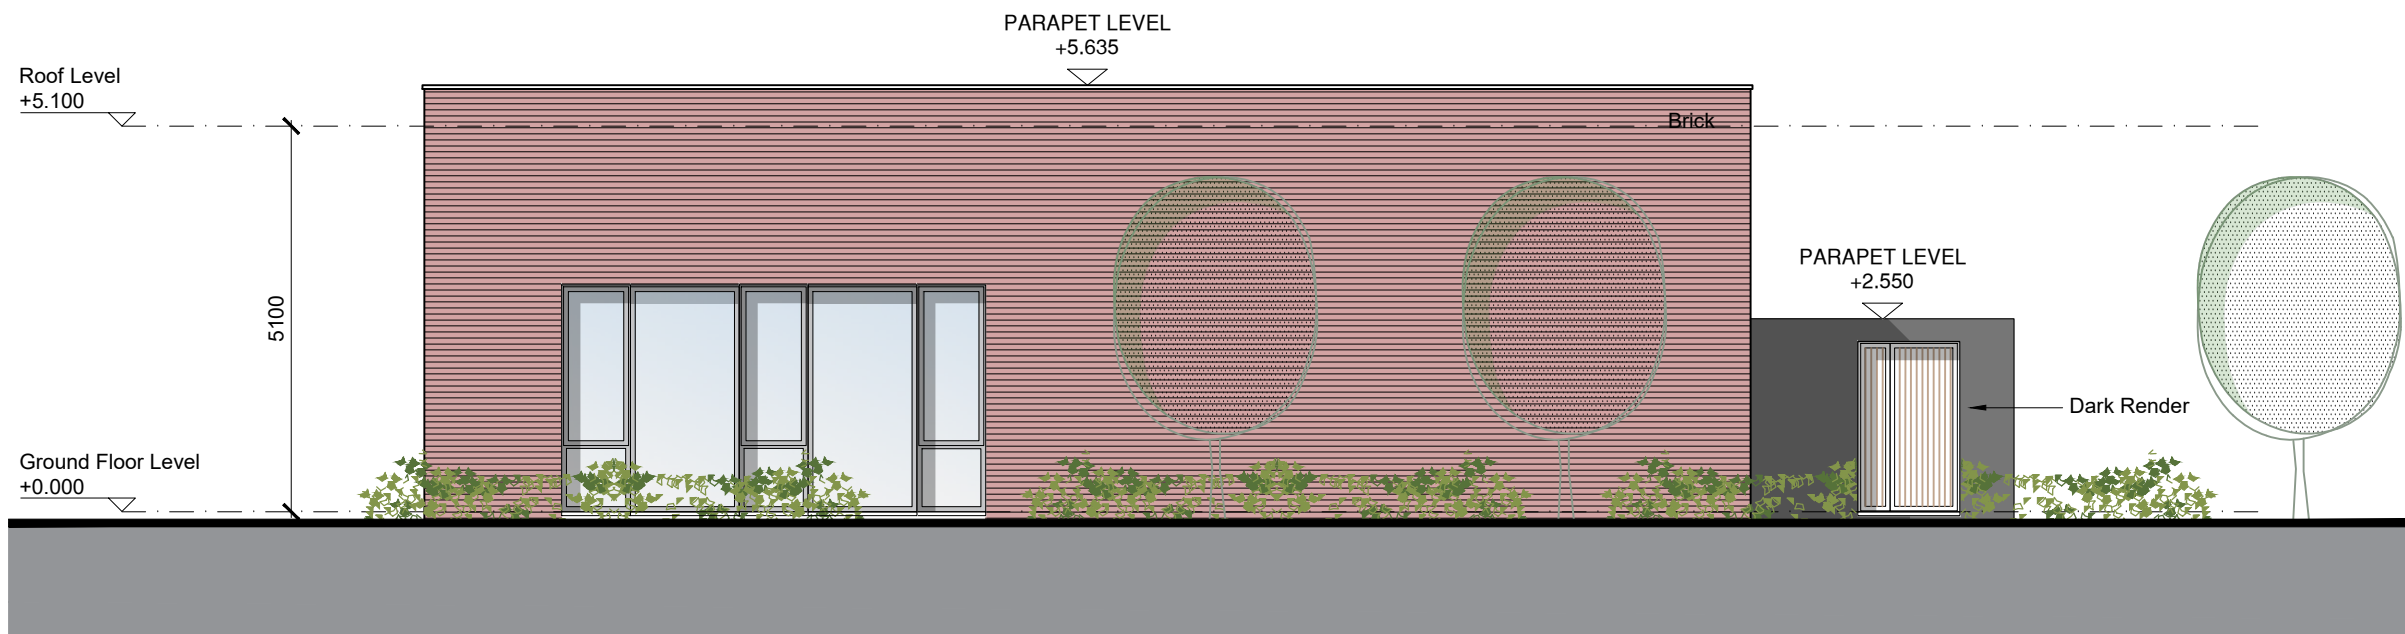

NORTH ELEVATION

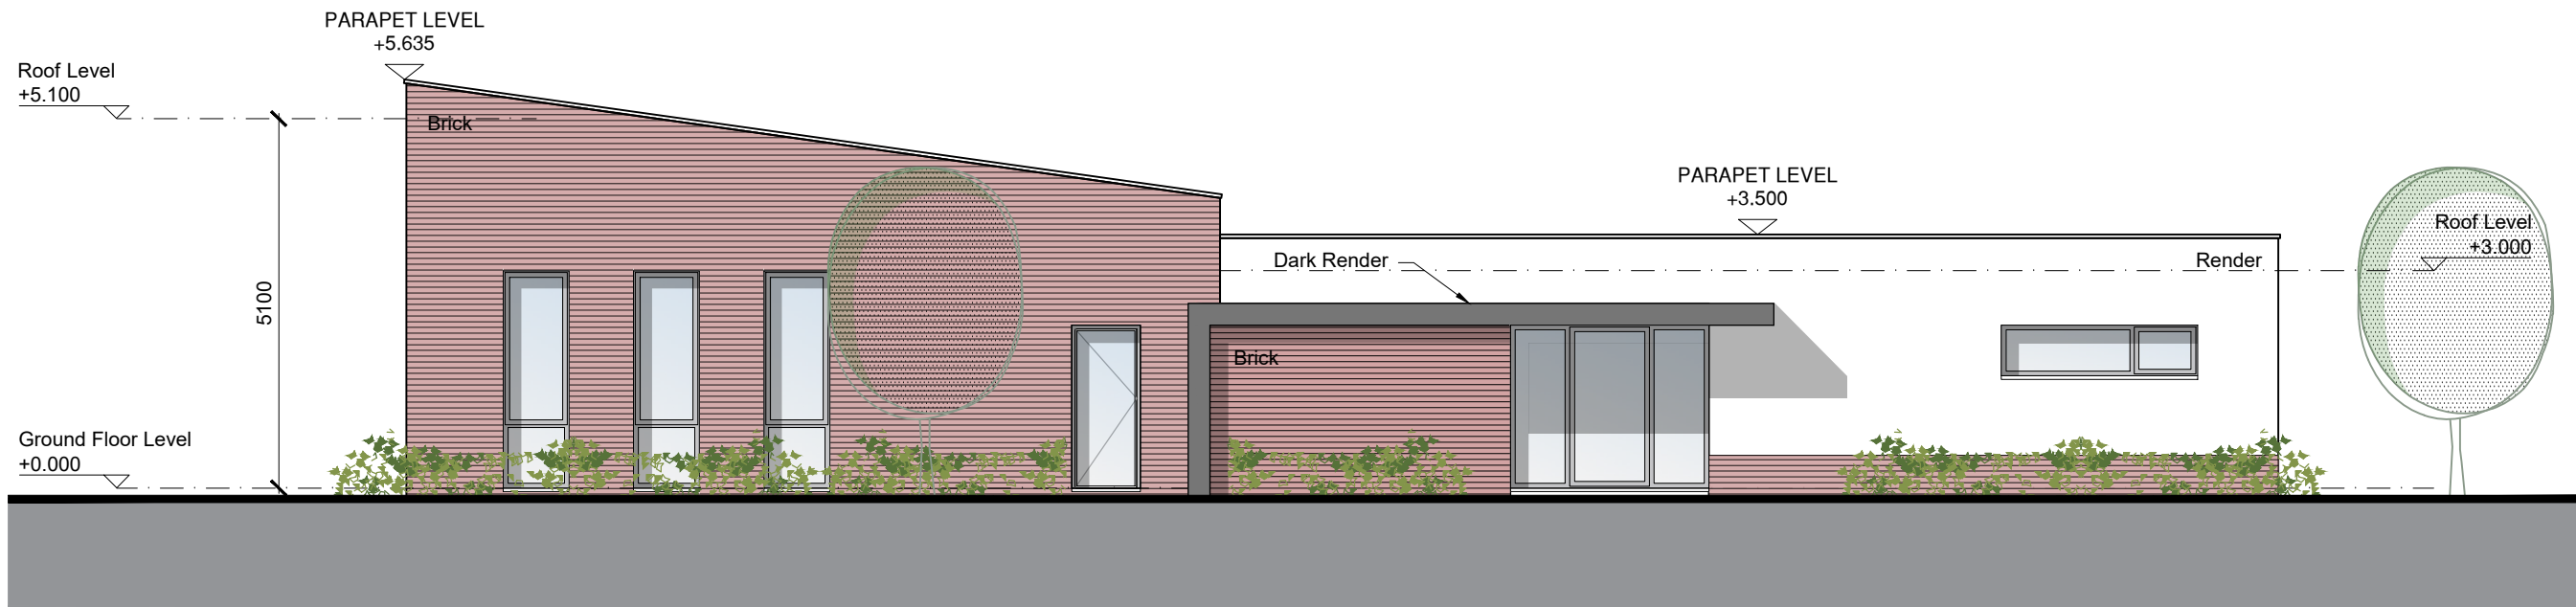

WEST ELEVATION

LEGEND

GROUND FLOOR AREA: 392 m²


GENERAL NOTES

THIS DRAWING TO BE READ IN CONJUNCTION WITH ARCHITECT'S DRAWINGS, AND CONSULTANT ENGINEER'S DRAWINGS AND SPECIFICATIONS & LANDSCAPE ARCHITECTS DRAWINGS.
REFER TO ARCHITECT'S SITE PLAN PL03 FOR NORTH ORIENTATION.


LEVELS ARE GIVEN TO A LOCAL ABSOLUTE ZERO LEVEL. FOR SPECIFIC LEVELS DEPENDING ON INDIVIDUAL LOCATION, REFER TO ARCHITECT'S CONTEXT SECTIONS AND ENGINEER'S DRAWINGS WHERE LEVELS ARE ALL GIVEN IN RELATION TO LAND SURVEY.

NOTES ON FINISHES:


- ROOF : SINGLE PLY MEMBRANE / TORCH ON FELT
- WALLS : TO BE FINISHED IN SELECTED BRICKWORK AND RENDER IN SELECTED COLOR , AS INDICATED.
- JOINERY: ALL WINDOWS AND DOORS, FRAMES AND LEAVES, TO BE ALUMINUM POWDER-COATED OR uPVC, TO APPROVED COLOUR.
- RAINWATER GOODS : TO BE uPVC / ALUMINIUM TO SPECIFICATION.

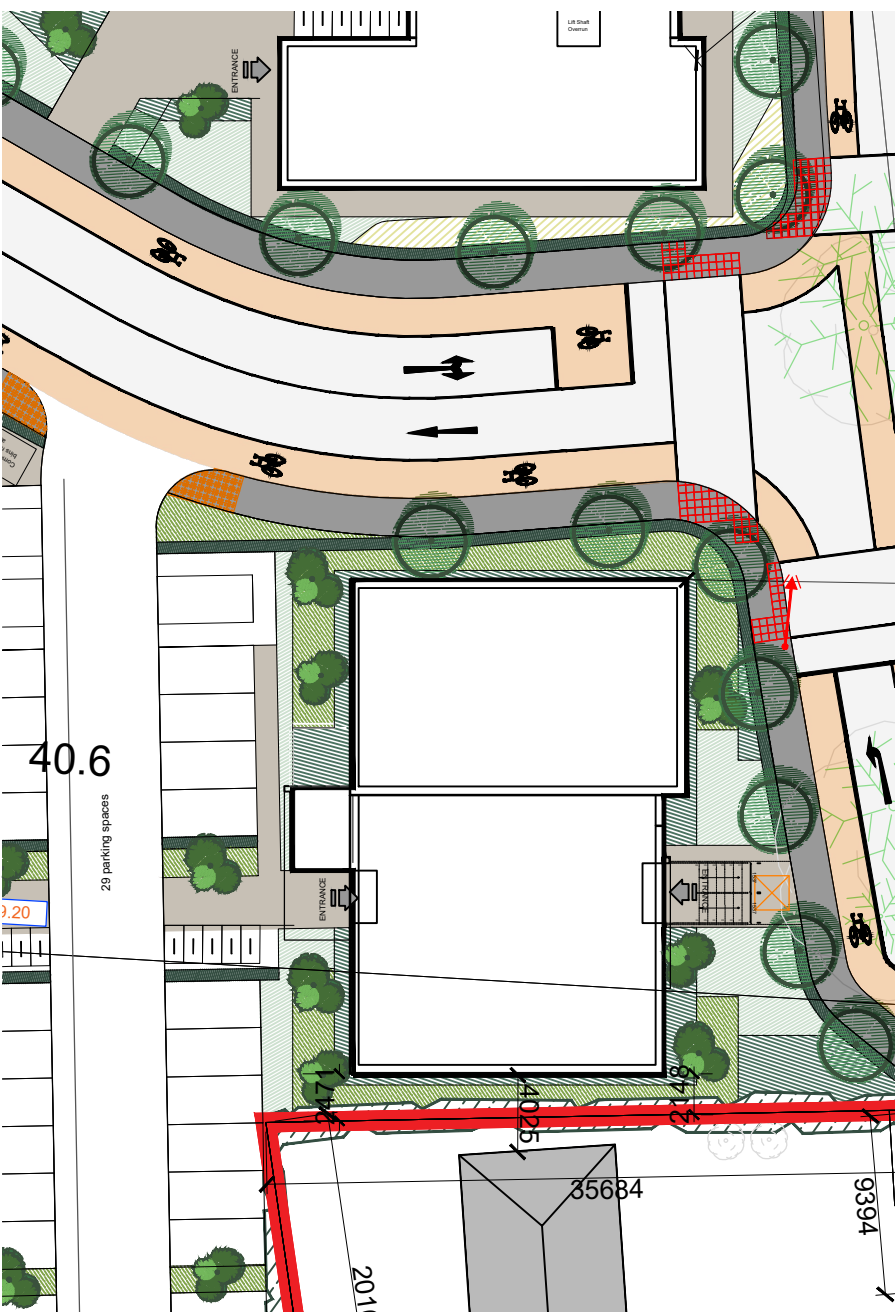

KEY PLAN - NTS

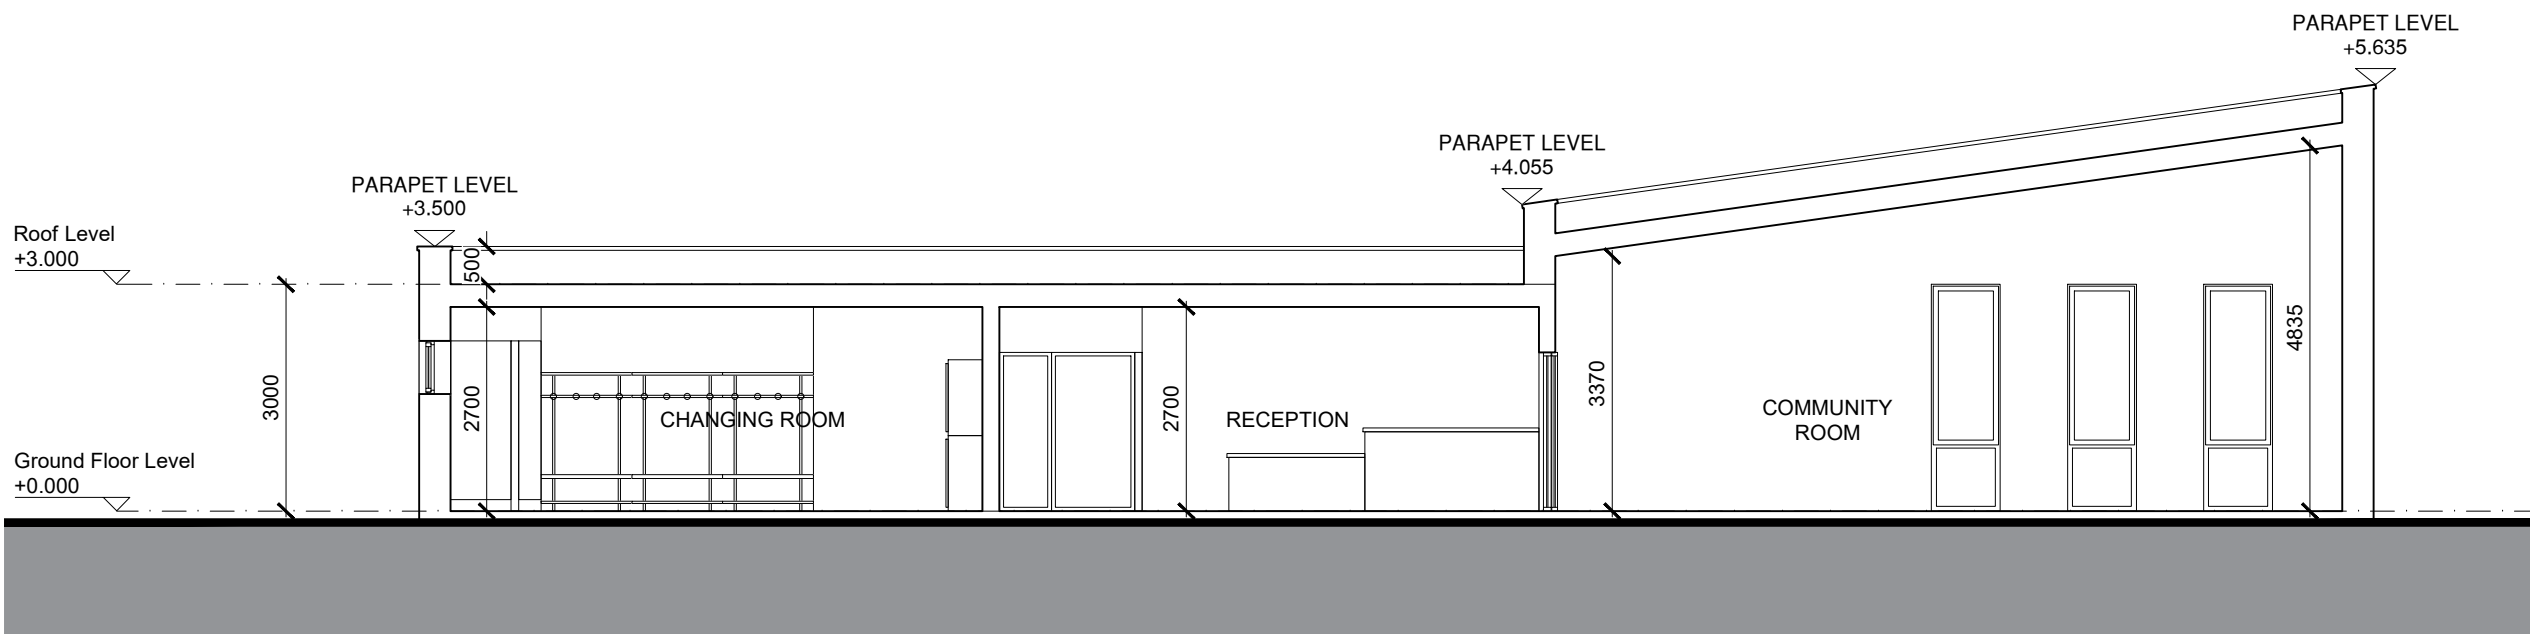

A-A SECTION

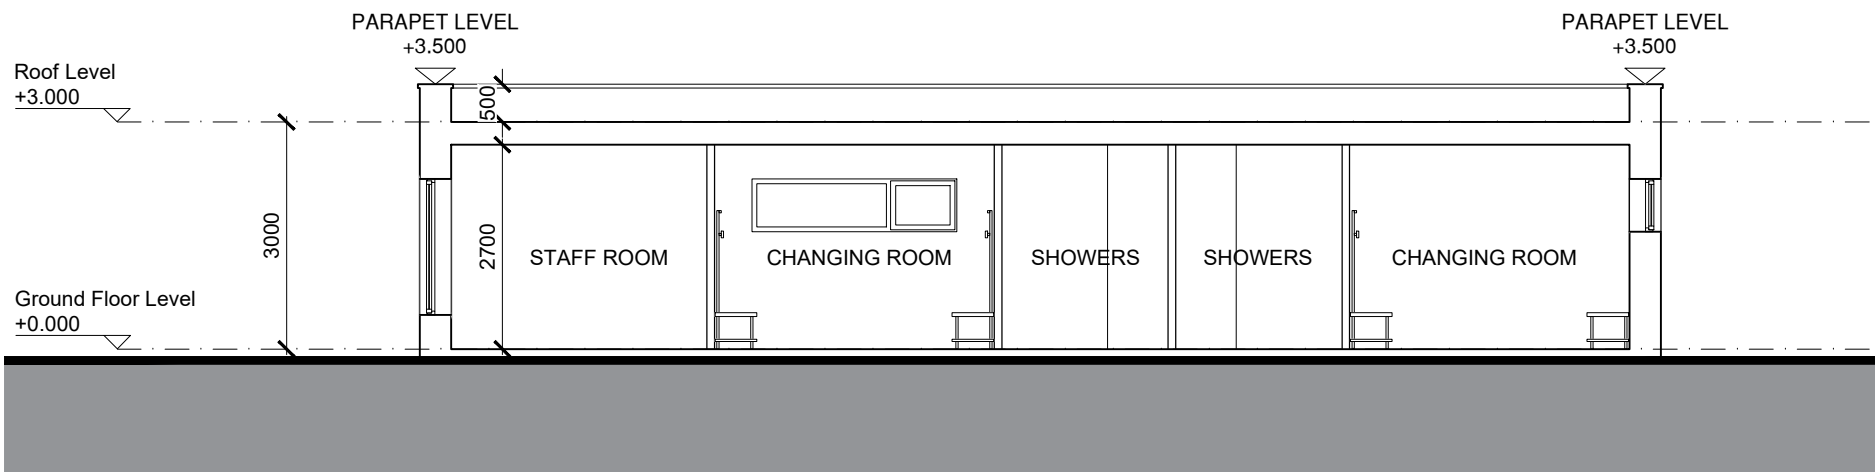


B-B SECTION

NOTES:

DO NOT SCALE FROM DRAWINGS. WORK TO FIGURED DIMENSIONS ONLY. ARCHITECT TO BE NOTIFIED OF ALL DISCREPANCIES.

SHD STAGE 3

REVISIONS		
DATE	DESCRIPTION	No.

 McROSSAN O'ROURKE MANNING ARCHITECTS	PROJECT TITLE:	DATE:	DRAWN BY:
	Coolagad, Greystones	MAR '22	GMcA-DG
	DRAWING TITLE:	SCALE:	REVISION:
	Community Centre Elevations & Sections	1:100@A1	
JOB NO:		DRAWING NO:	
20005		PL705	