



REAR ELEVATION - TYPE E3.2  
SCALE 1:200

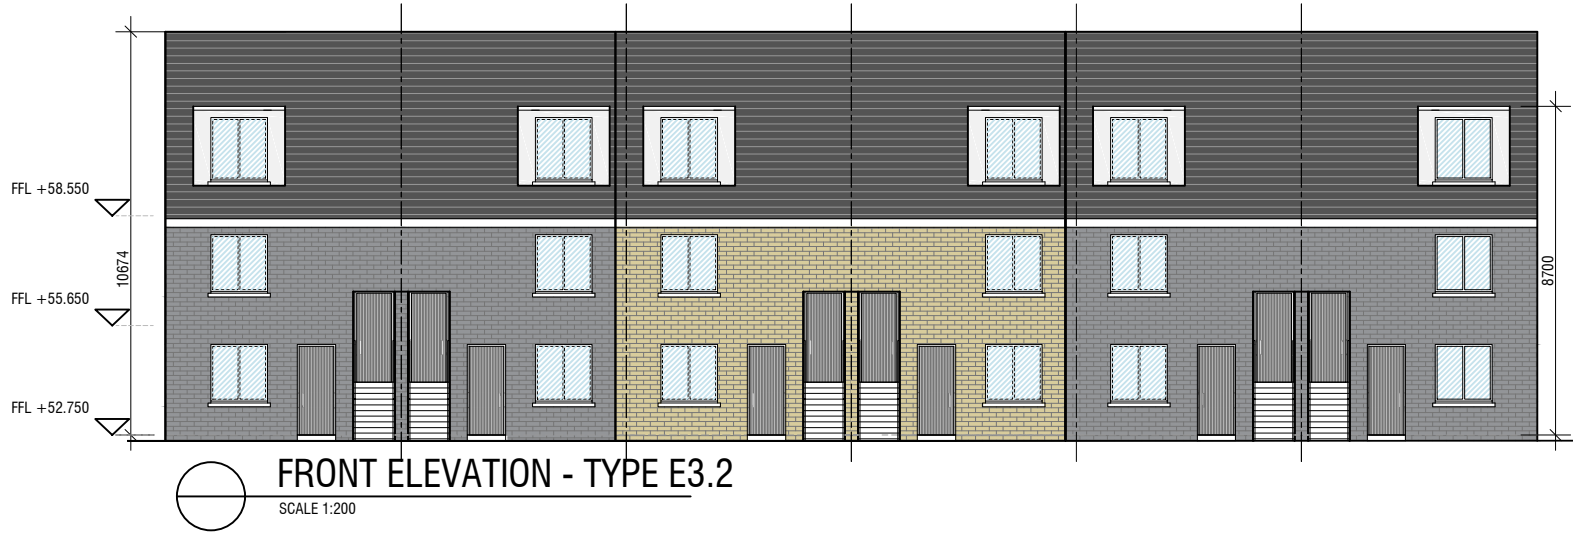

FRONT ELEVATION - TYPE E3.2  
SCALE 1:200



RIGHT ELEVATION - TYPE E3.2  
SCALE 1:200

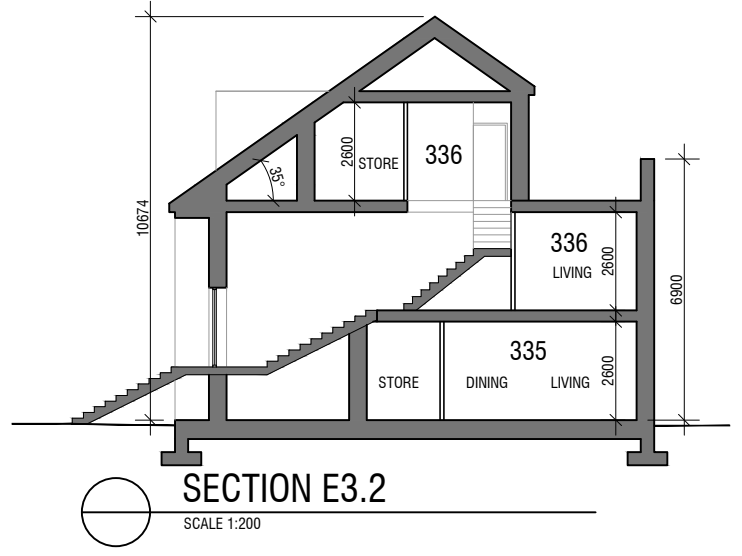

SECTION E3.2  
SCALE 1:200



LEFT ELEVATION - TYPE E3.2  
SCALE 1:200

DUPLIX BUILDING TYPE E3.2

LEGEND				
APARTMENT TYPE E3.2	E3.2	12 no.	GF - 1 BEDROOM	= 58.3 m <sup>2</sup>
			1F + 2F - 2 BEDROOM	= 92.4 m <sup>2</sup>

**BUILDING E3.2**

**TOTAL GROSS FLOOR AREA**  
**904.2 m<sup>2</sup>**

PROPOSED MATERIALS

- ROOF: SELECTED BLUE / BLACK TILE OR SIMILAR APPROVED
- WALLS: BRICK/ PAINTED RENDER WHERE INDICATED
- WINDOWS: GREY OR APPROVED COLOUR
- DOORS: HARDWOOD / PVC TO SELECTED COLOUR

**GCA**  
**GERALDINE COUGHLAN**  
ARCHITECTS  
Ard-Na-Greine, Enniskeane, Co. Cork 086-8259794 info@gca.ie



PROJECT: RESIDENTIAL DEVELOPMENT, FERMOY			JOB NO: 19037	
DRAWING: DUPLIX TYPE E3.2 - ELEVATIONS + SECTION	KOD	CLIENT: CUMNOR	DRAWING NO:	
SERIES: PLANNING	SCALE: 1:200	A3	DATE: 21/01/2022	<b>E3.2-2</b>